


NORTH ELEVATION
SCALE: 1/8" = 1'-0"

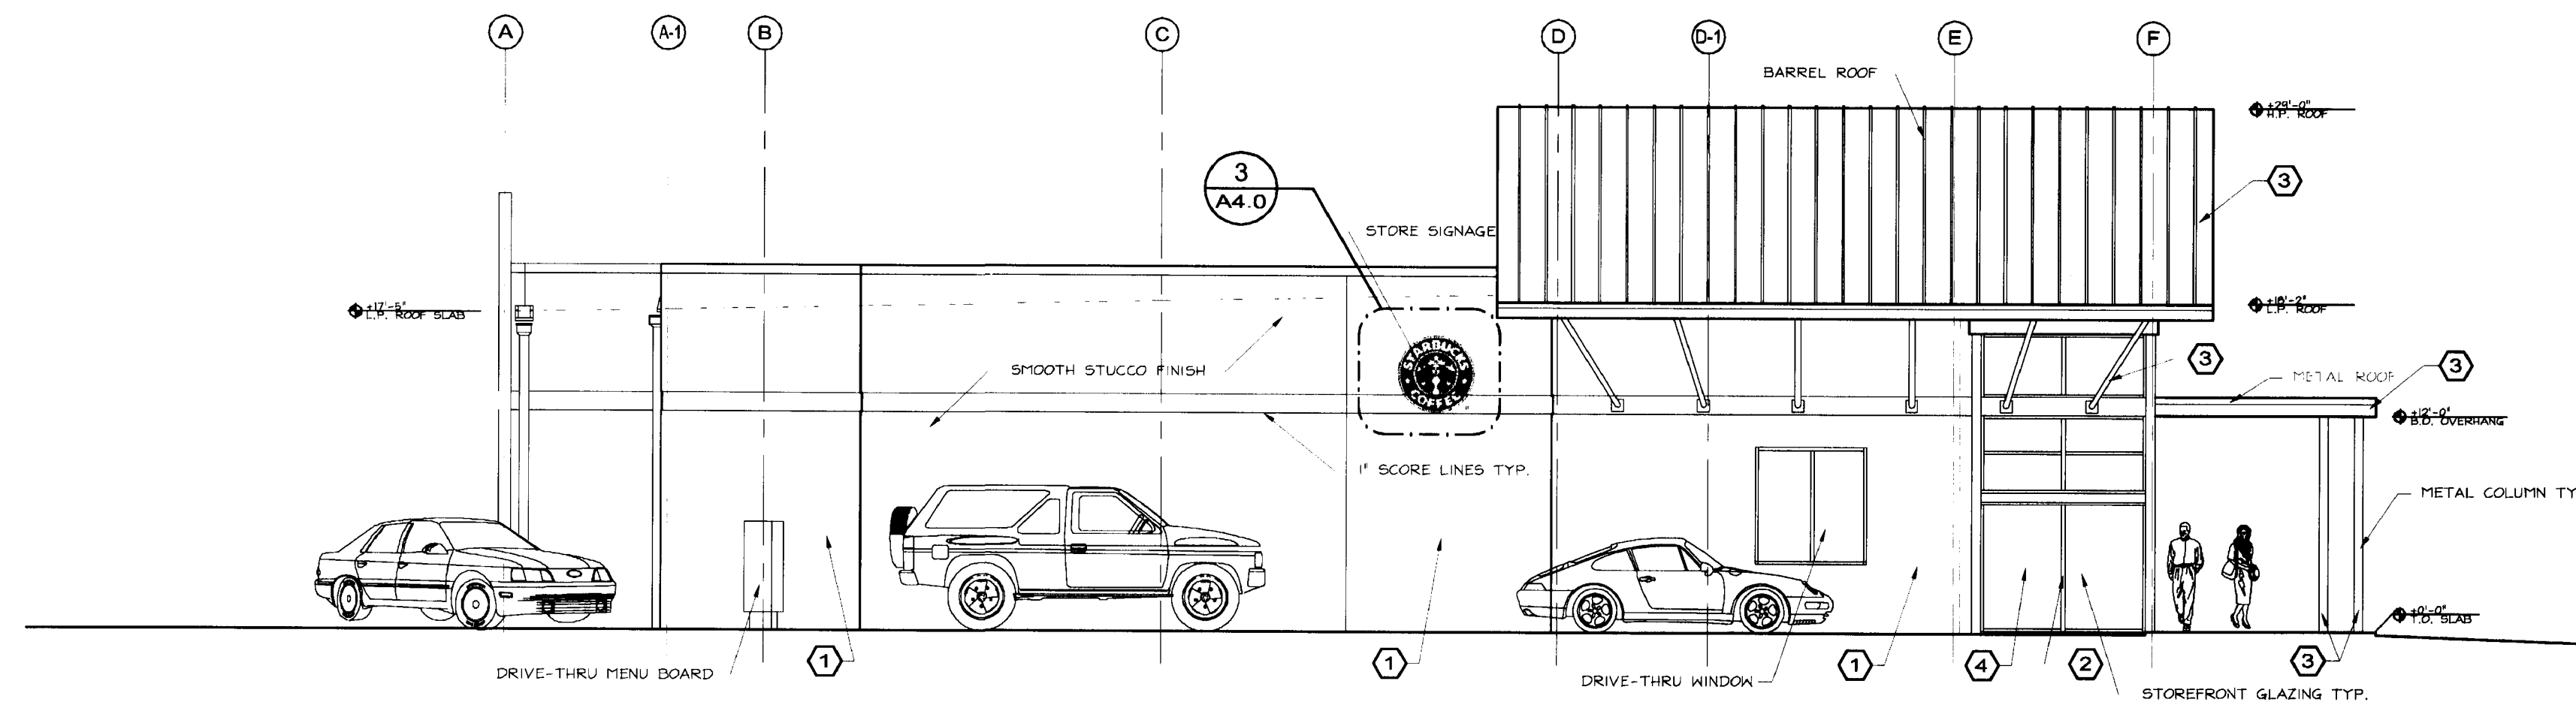

SOUTH ELEVATION
SCALE: 1/8" = 1'-0"

NOTE:

SEE SHEET A2.0 FOR SCHEDULE OF
MATERIALS OF MATERIALS/COLORS