
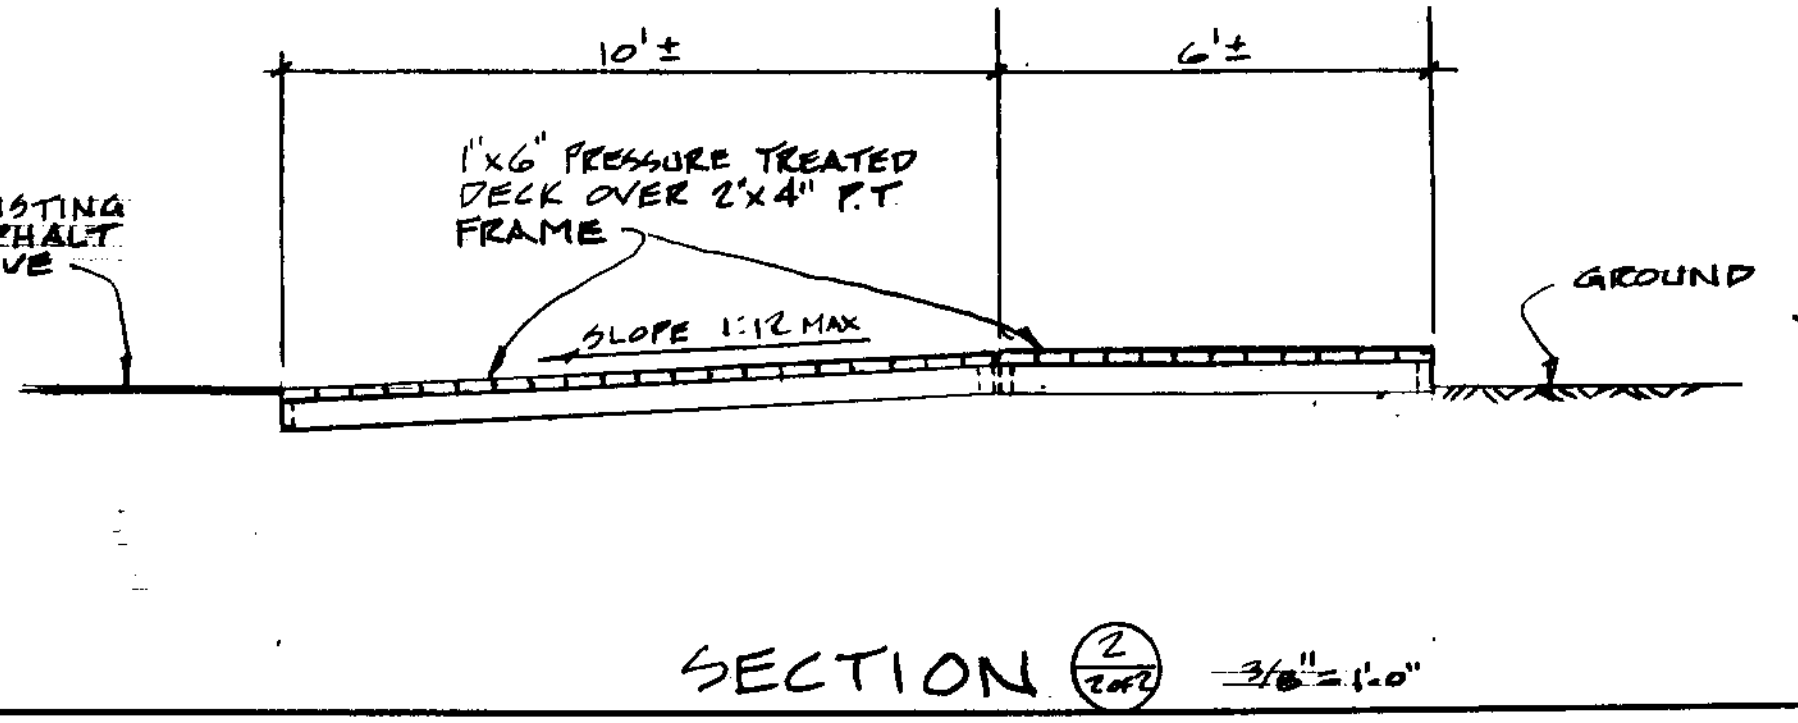


MOBILE DIAGNOSTIC UNIT-SITE DETAIL

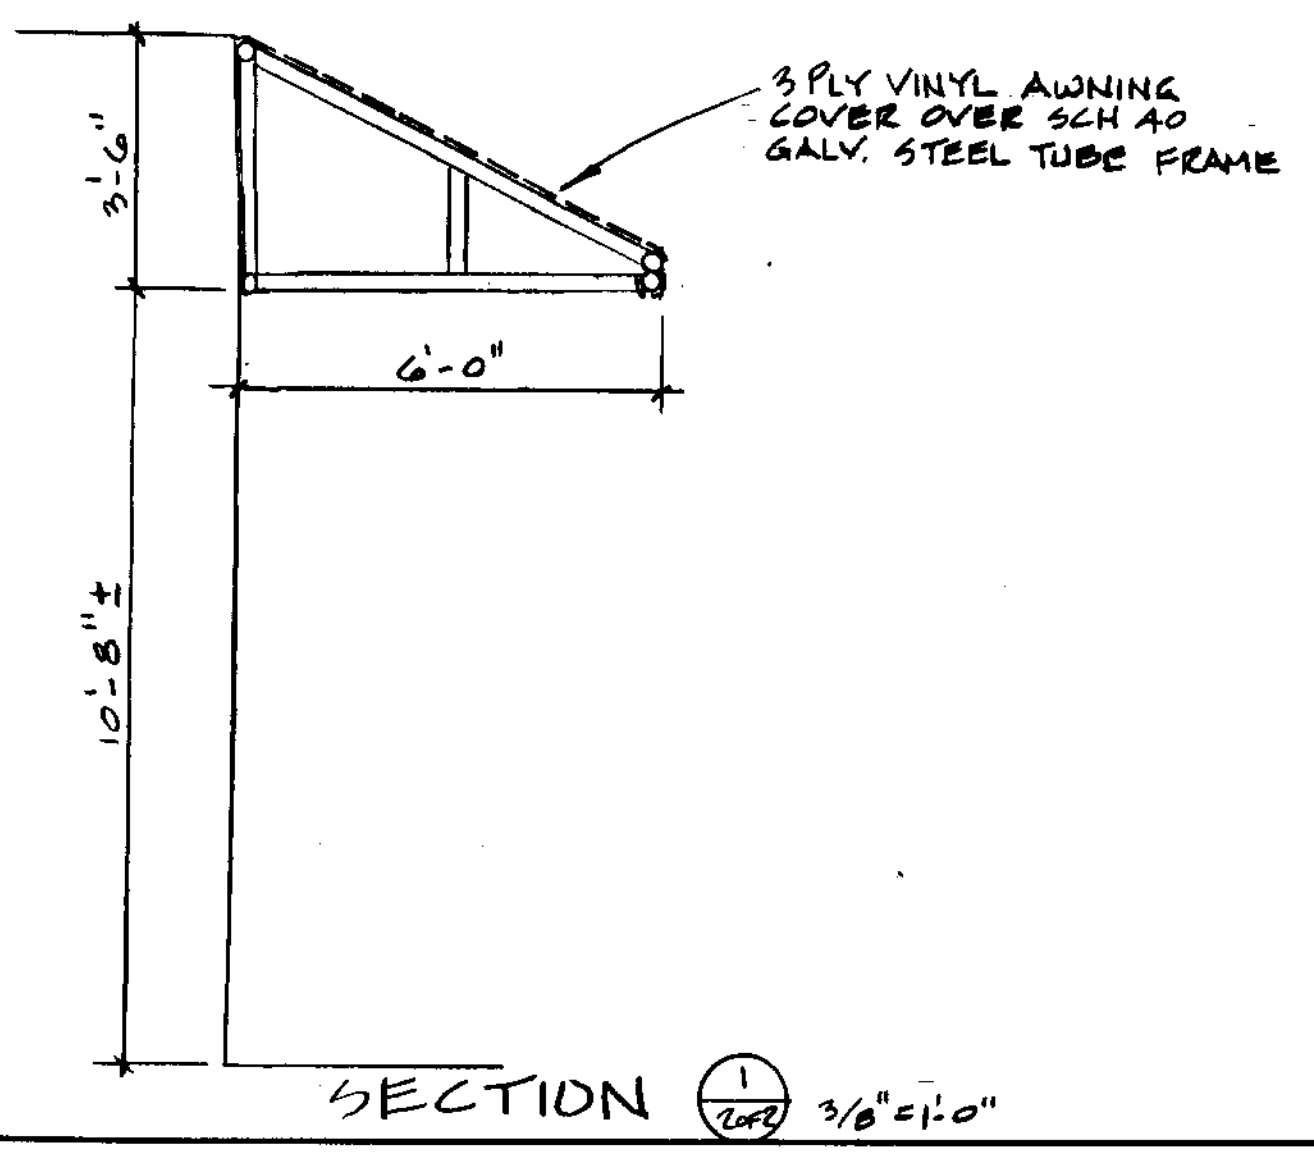

Awning	dimensions shown are minimum 6 ft. width length to cover door through wheel chair lift
MRI unit	unit dimensions shown are maximum
MRI location	separations from building shown are minimum Stairs 3 ft. minimum MRI trailer 7 ft. minimum distance from back of parking space 5 ft. maximum 2 ft. minimum
Handicap ramp	dimensions shown are maximum landing will accommodate turning wheelchair around ramp will taper to avoid water meter

WILLIAMS, HATFIELD & STONER, INC.
CONSULTING ENGINEERS • PLANNERS • SURVEYORS
FORT LAUDERDALE
MIAMI

**LYONS PLAZA
AMENDED SITE PLAN
MOBILE DIAGNOSTIC UNIT-SITE DETAIL**

Date: 5-1-96
Drawn: PJS
Checked: LCS
Manager: LCS
Field Book

PROJECT: **4389.00**
SHEET: **2 of 2**

No. Date By
1 5/1/96 PJS
2 5/1/96 PJS
3 5/1/96 PJS
4 5/1/96 PJS
5 5/1/96 PJS