



THE VILLAGE OF MARBELLA

KEYPLAN N.T.S.

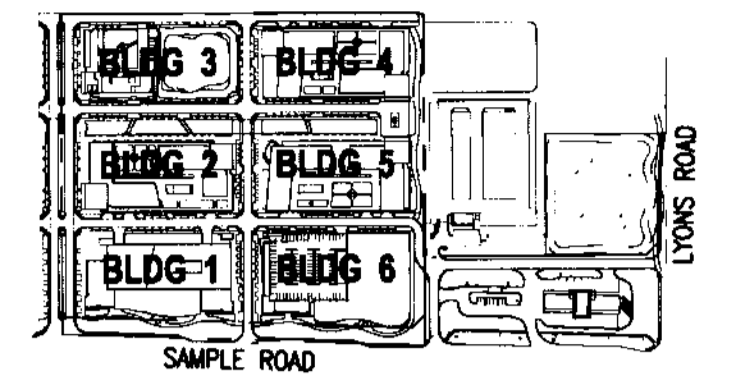

REVISIONS		
NO.	DESCRIPTION	ISSUE DATE

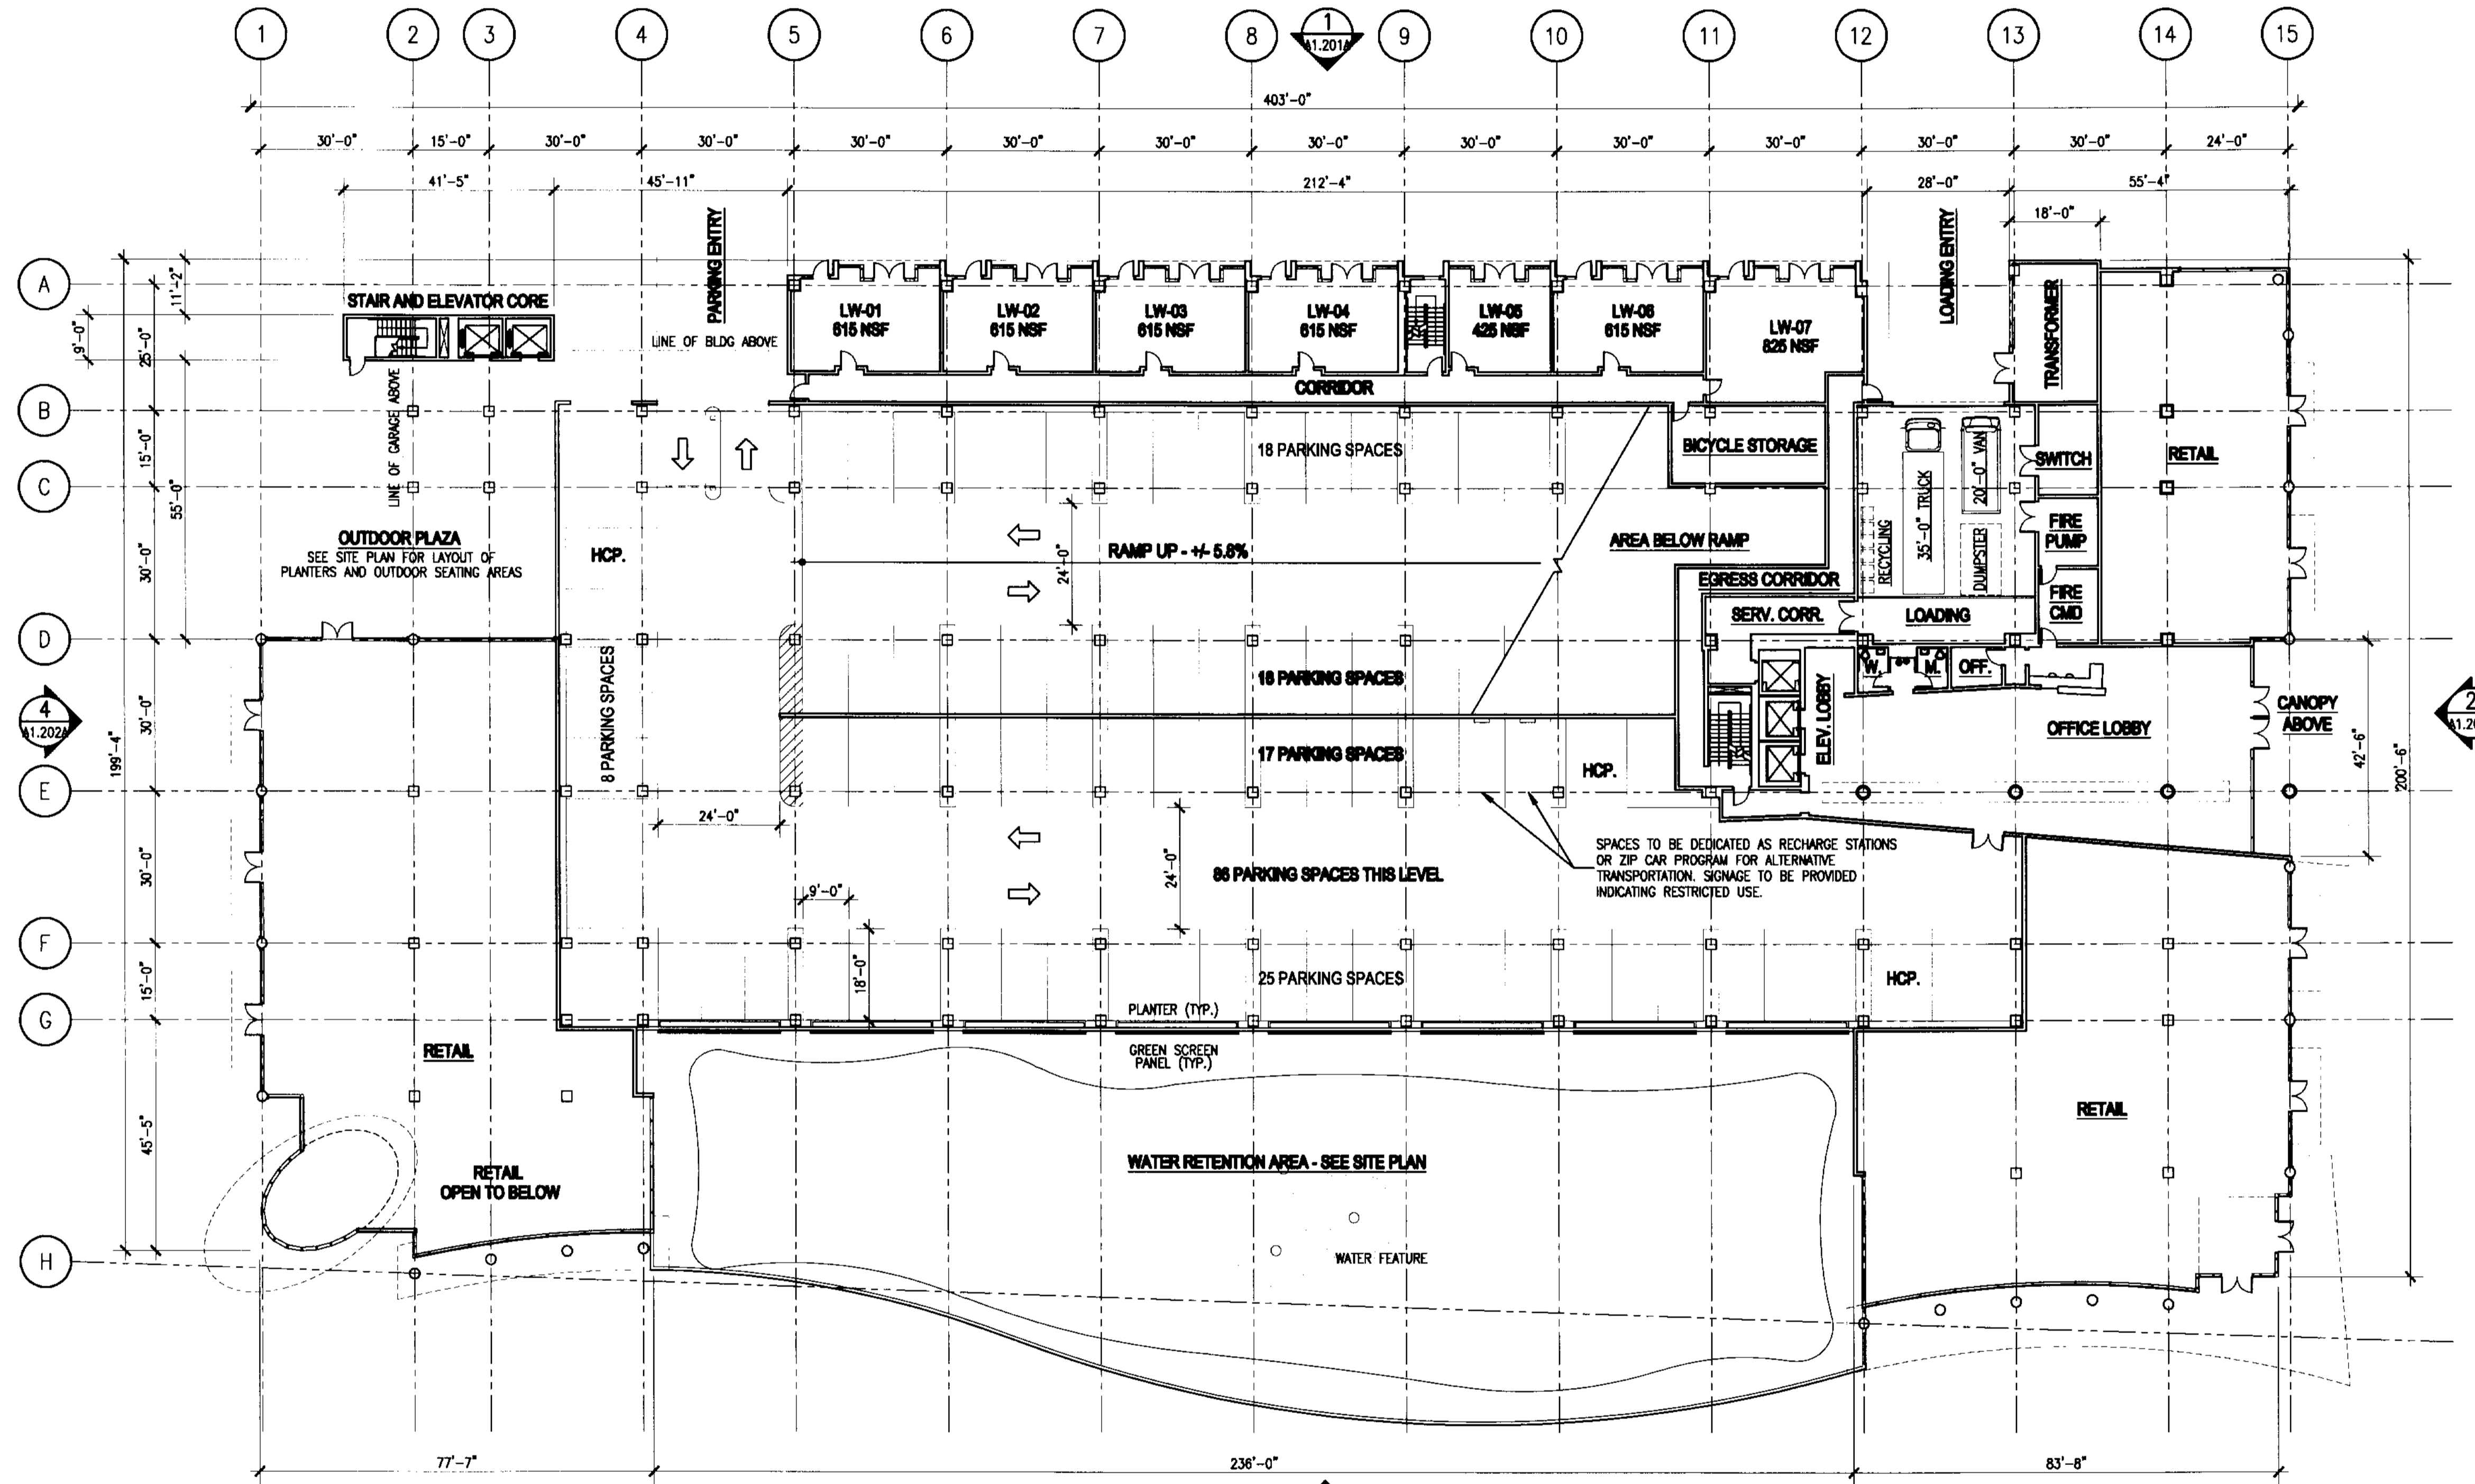

1 BUILDING NO. 01 - GROUND FLOOR PLAN - OPTION A
SCALE: 1" = 20'-0"

ISSUED FOR SITE SUBMISSION

NORTH SEAL

ADD Inc Architecture Interior Planning

One Macoyne Tower
Suite 1670
Two South
Macoyne Boulevard
Miami, FL 33131
T. 305.482.8700
F. 305.482.8770
www.addinc.com

Cambridge Mass

JOB NUMBER: 06127.03
CHECKED BY: TJB
ISSUE DATE: 07/03/08
SCALE: 1"=20'-0"

SHEET TITLE

**Building No. 01
Scheme A
Ground Floor Plan**

SHEET NUMBER

A1.101A