



THE VILLAGE OF MARBELLA

KEYPLAN N.T.S.

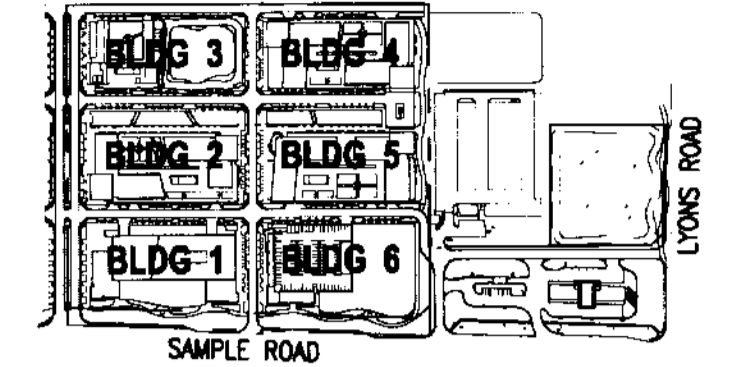


REVISIONS		
NO.	DESCRIPTION	ISSUE DATE

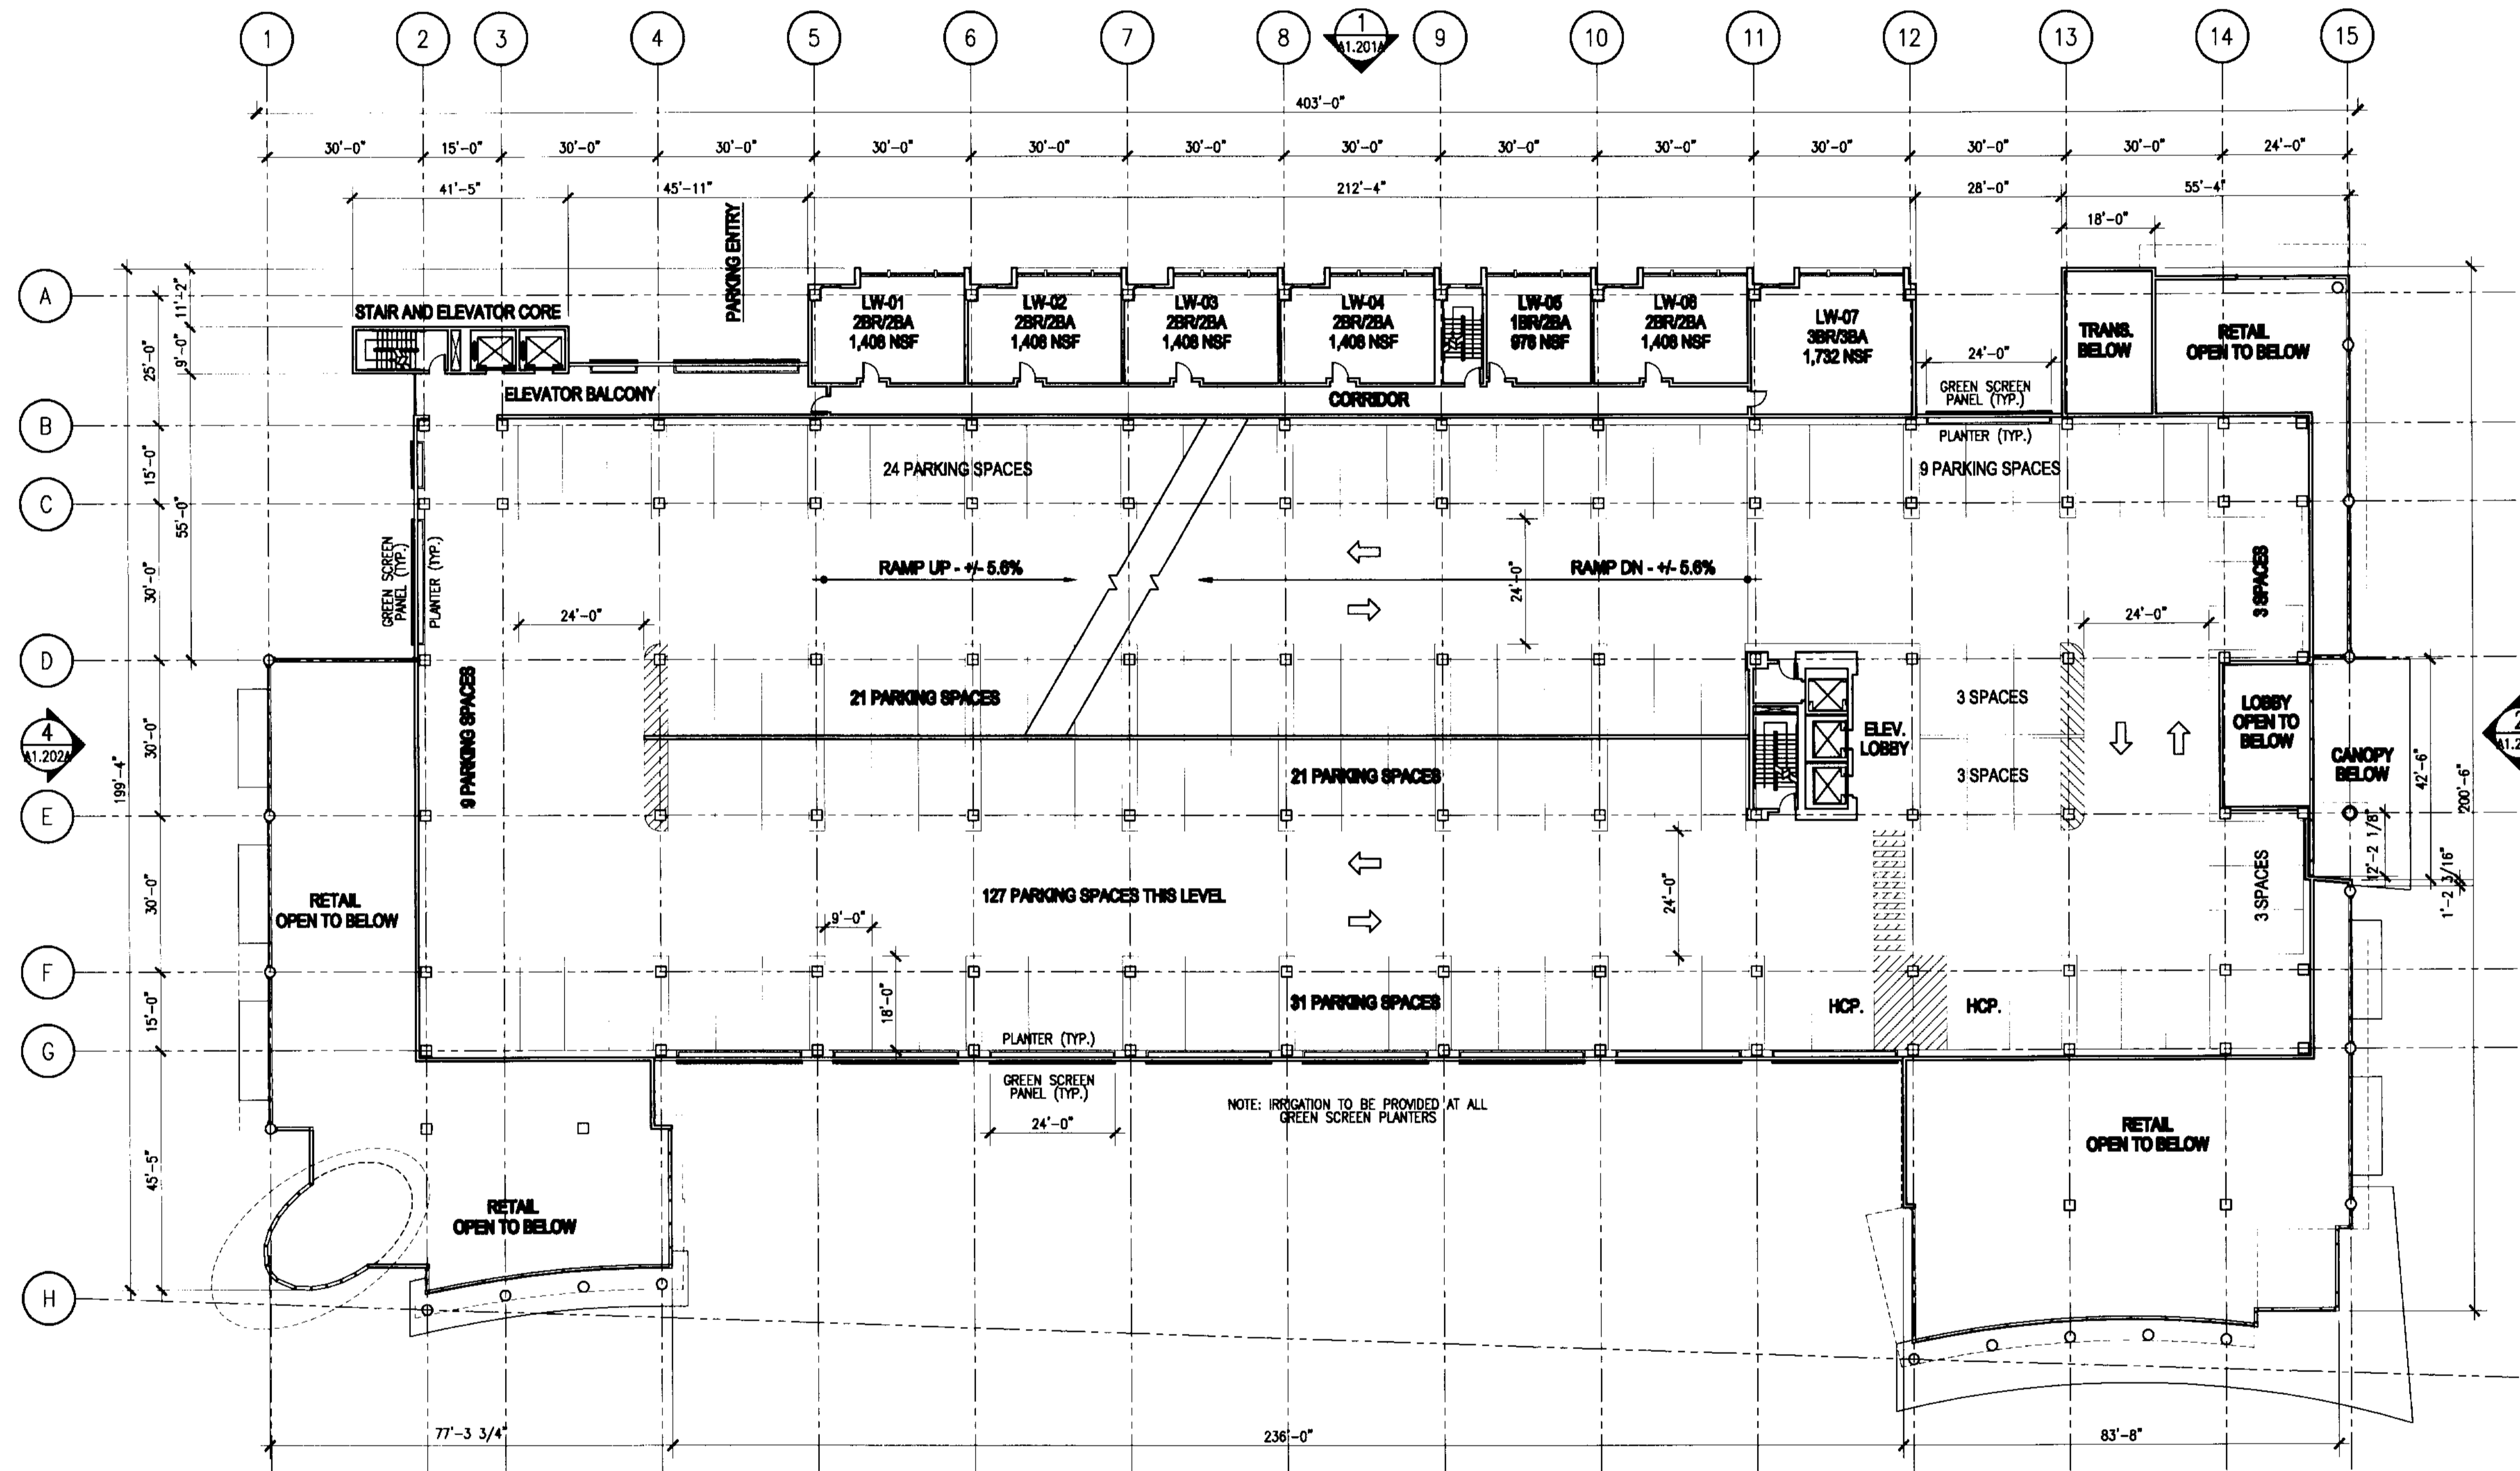

1 BUILDING NO. 01 - SECOND FLOOR PLAN - OPTION A
SCALE: 1" = 20'-0"

3
11.2024

ISSUED FOR SITE SUBMISSION
NORTH SEAL

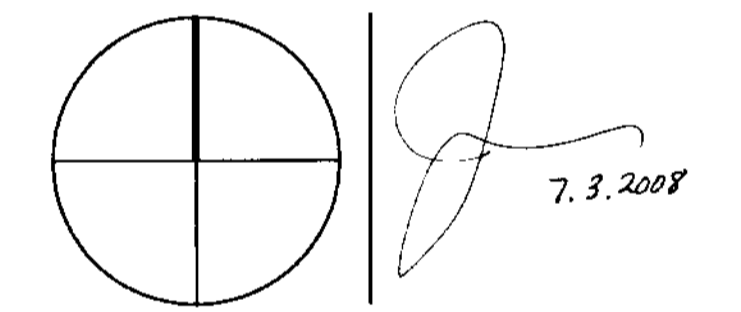

ADD Inc Architecture Interiors Planning

One Biscayne Tower
Suite 1670
Two South
Biscayne Boulevard
Miami, FL 33131
T. 305.482.8700
F. 305.482.8770
www.addinc.com

Cambridge Mass

JOB NUMBER: 06127.03
CHECKED BY: TJB
ISSUE DATE: 07/03/08
SCALE: 1"=20'-0"

SHEET TITLE

**Building No. 01
Scheme A
Second Floor Plan**

SHEET NUMBER

A1.102A

COPYRIGHT ADD INC 2008