



THE VILLAGE OF MARBELLA

KEYPLAN N.T.S.

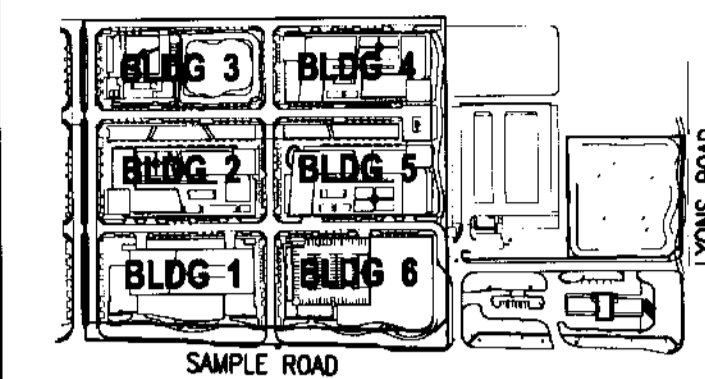


REVISIONS		
NO.	DESCRIPTION	ISSUE DATE

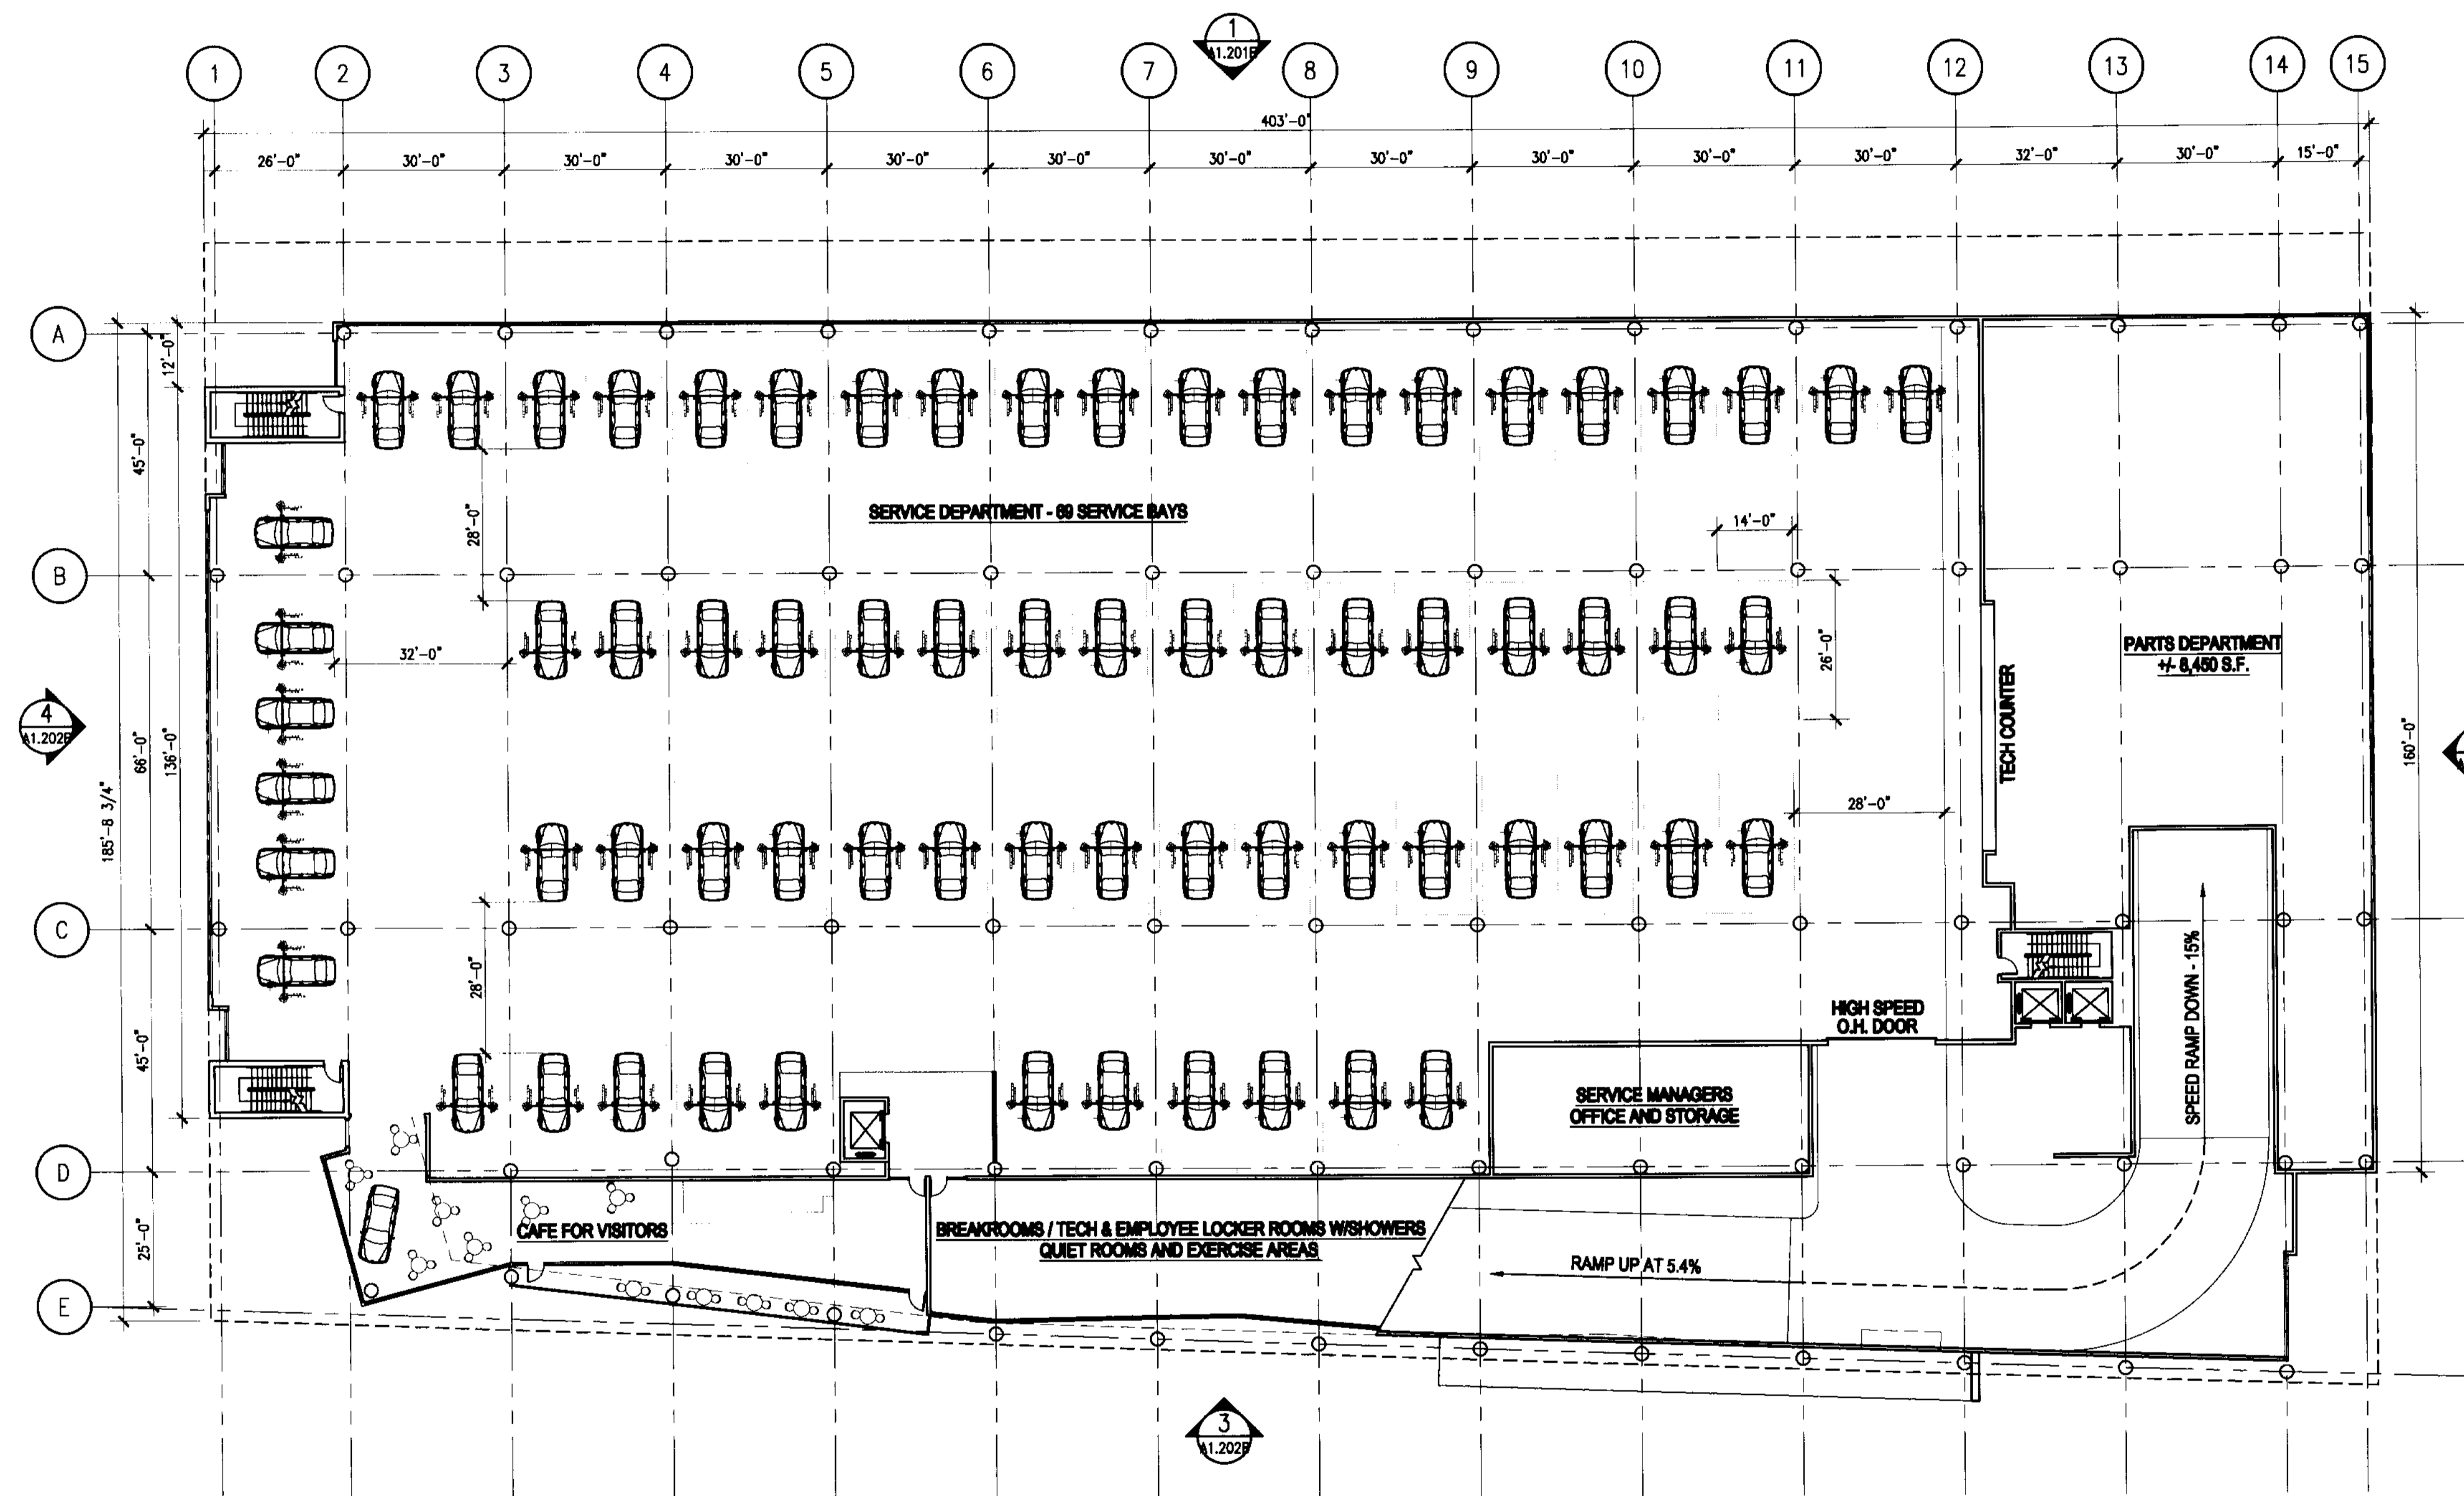

1 BUILDING NO. 01 - OPTION B - SECOND FLOOR PLAN
SCALE: 1" = 20'-0"

ISSUED FOR SITE SUBMISSION

NORTH SEAL

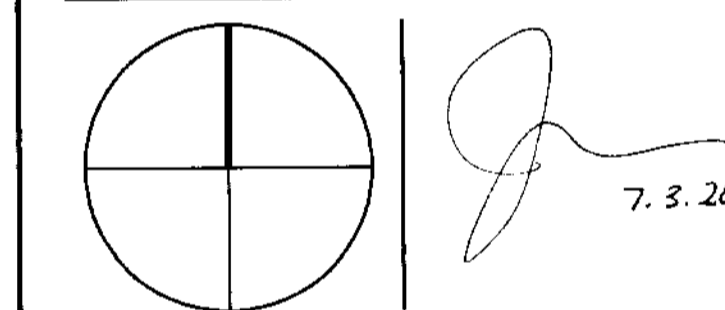

ADD Inc Architecture Interior Planning
 One Message Tower
 Suite 1570
 Two South
 Message Boulevard
 Miami, FL 33131
 T. 305.482.8700
 F. 305.482.8770
 www.addinc.com
 Cambridge Miami

JOB NUMBER:	06127.03
CHECKED BY:	TJB
ISSUE DATE:	07/03/08
SCALE:	1"=20'-0"

SHEET TITLE

**Building No. 01
Scheme B
Second Floor Plan**

SHEET NUMBER

A1.102B