



THE VILLAGE OF MARBELLA

KEYPLAN N.T.S.

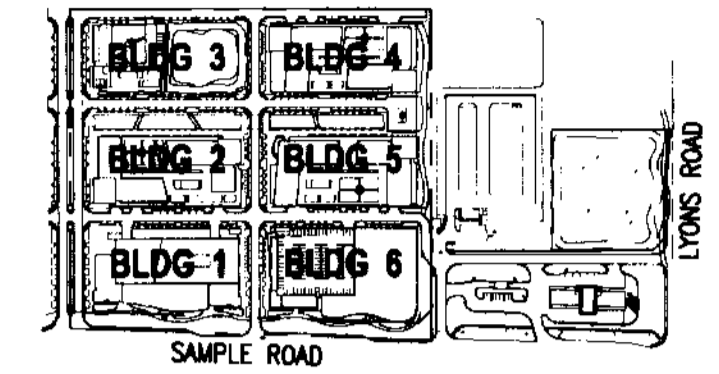

REVISIONS		
NO.	DESCRIPTION	ISSUE DATE

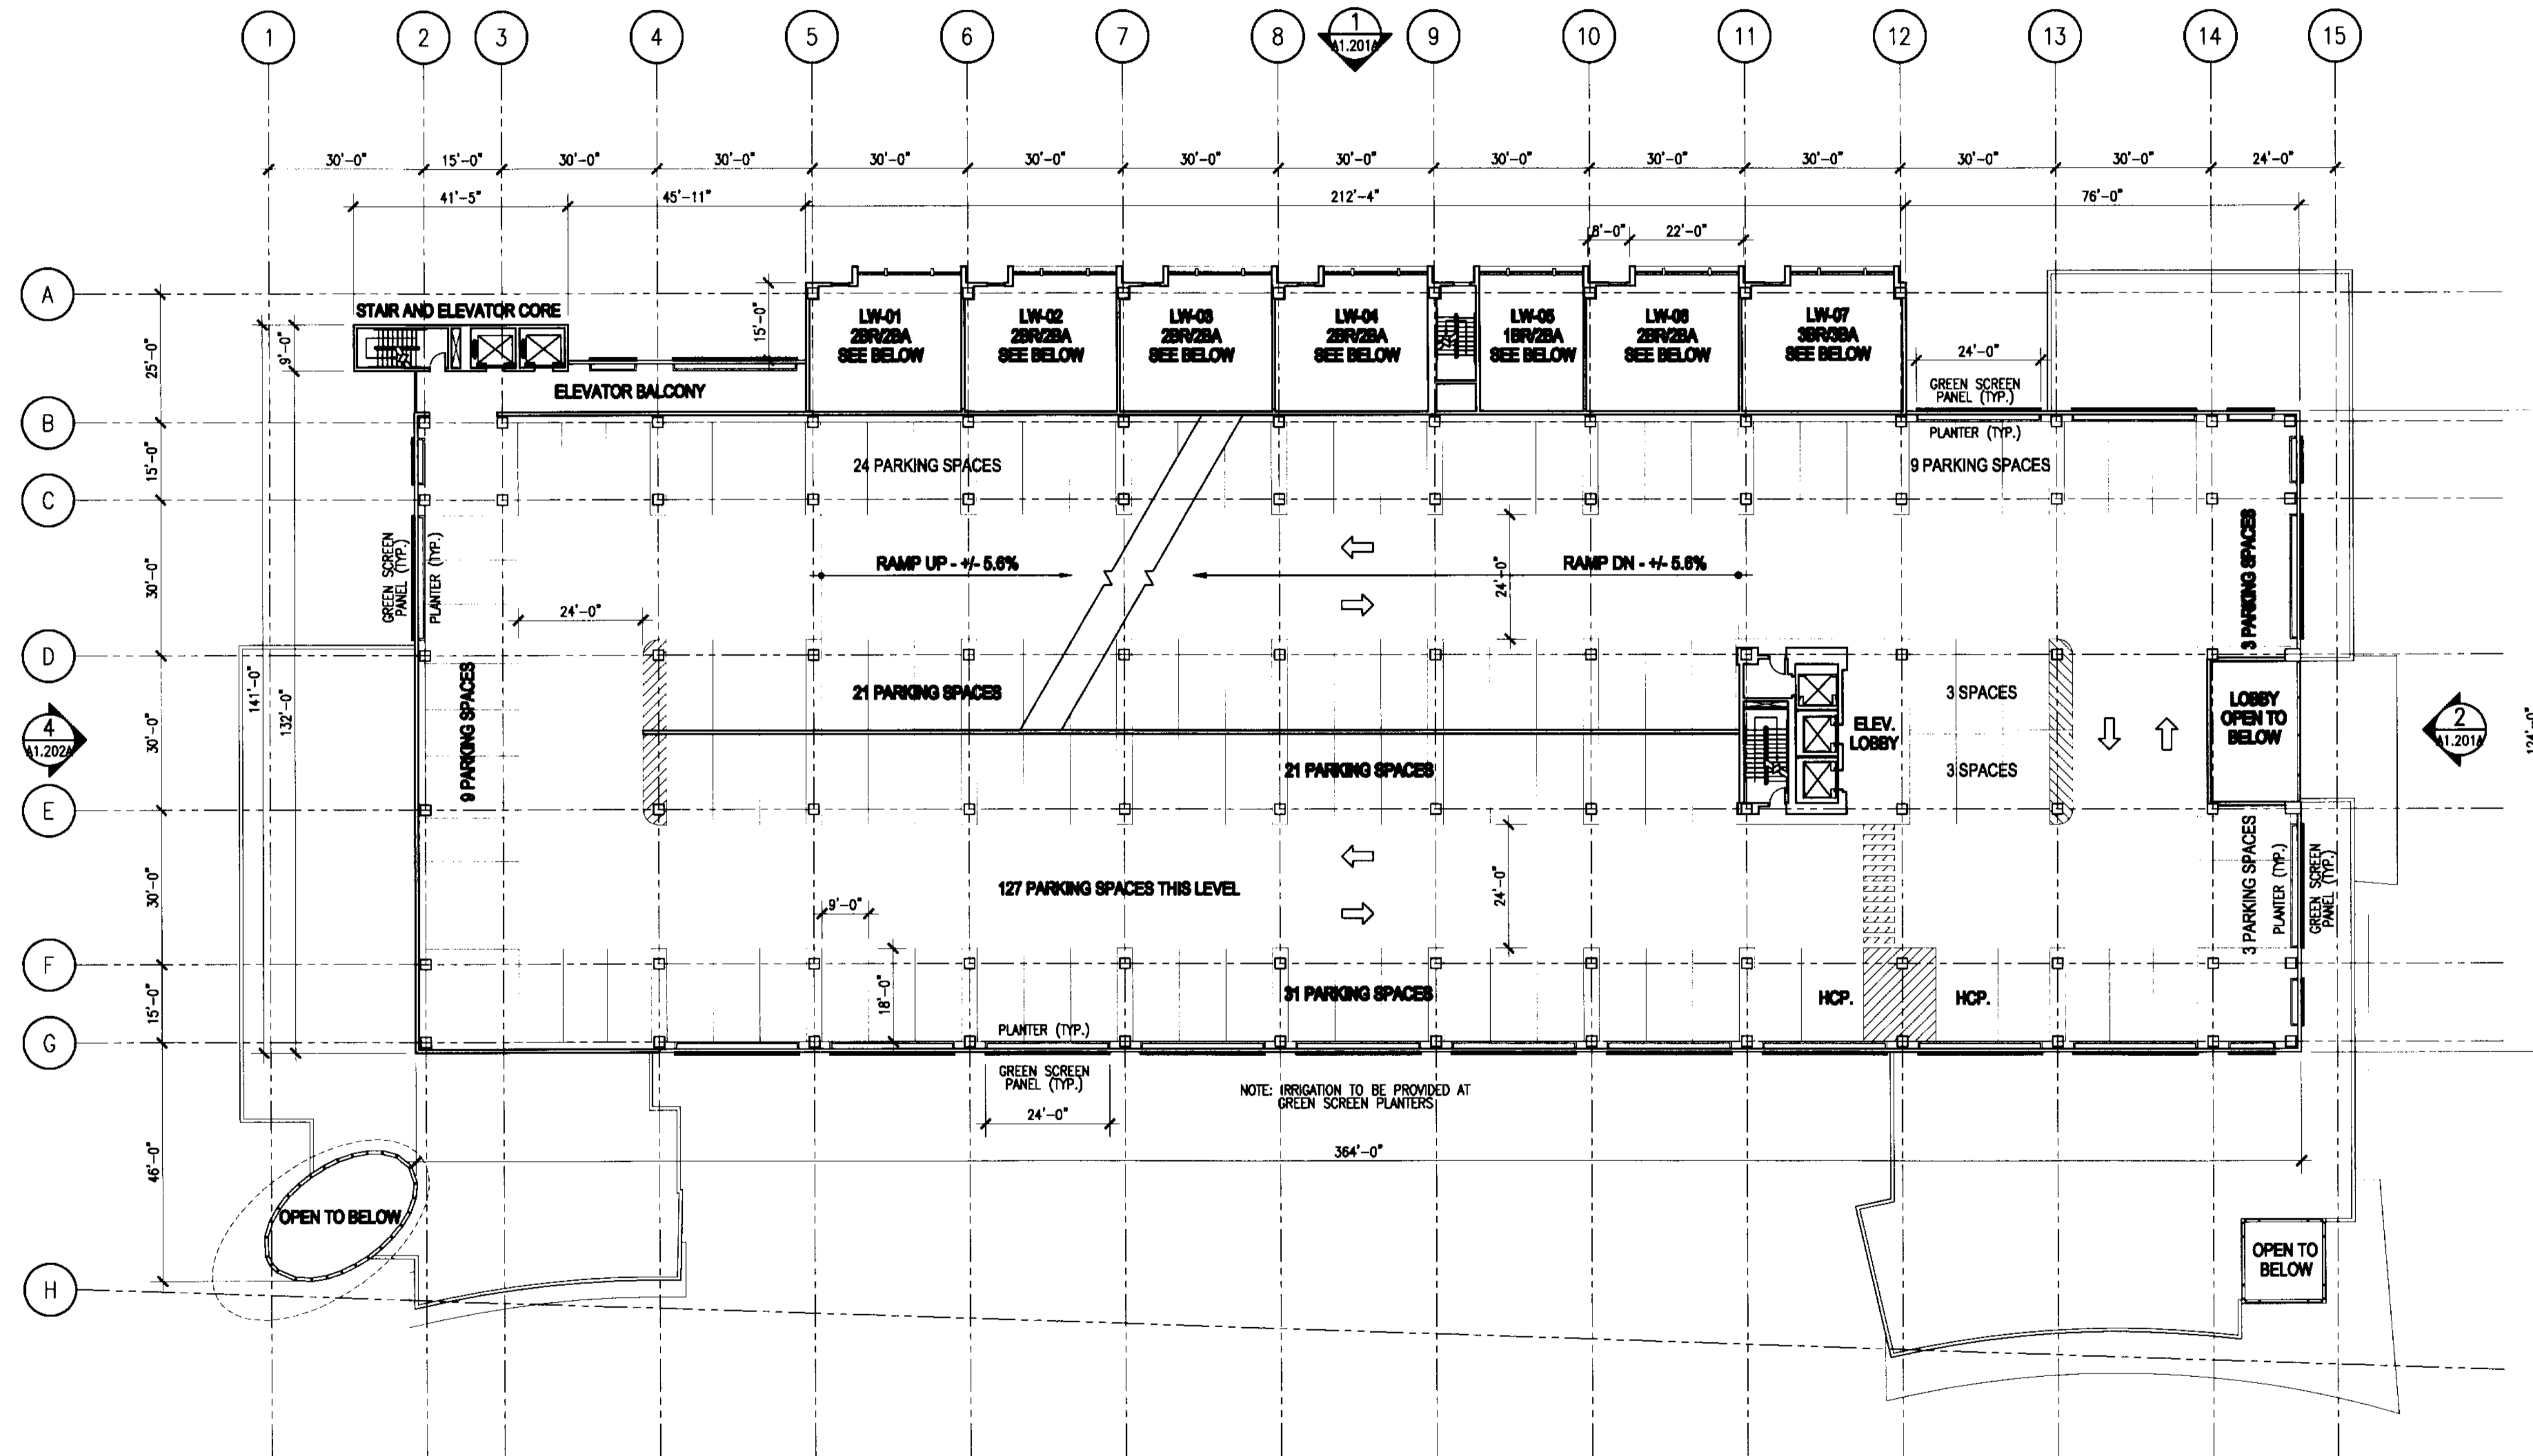


1 BUILDING NO. 01 - THIRD FLOOR PLAN - OPTION A
SCALE: 1" = 20'-0"

3
11.2024

ISSUED FOR SITE SUBMISSION

NORTH SEAL

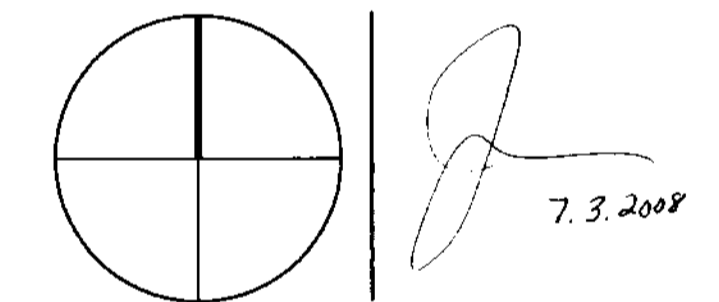

ADD Inc Architecture Interiors Planning

One Biscayne Tower
Suite 1670
Two South
Biscayne Boulevard
Miami, FL 33131
T: 305.482.8770
F: 305.482.8770
www.addinc.com

Cambridge Miami

JOB NUMBER:	06127.03
CHECKED BY:	TJB
ISSUE DATE:	07/03/08
SCALE:	1"=20'-0"

SHEET TITLE

**Building No. 01
Scheme A
Third Floor Plan**

SHEET NUMBER

A1.103A