



THE VILLAGE OF MARBELLA

KEYPLAN N.T.S.

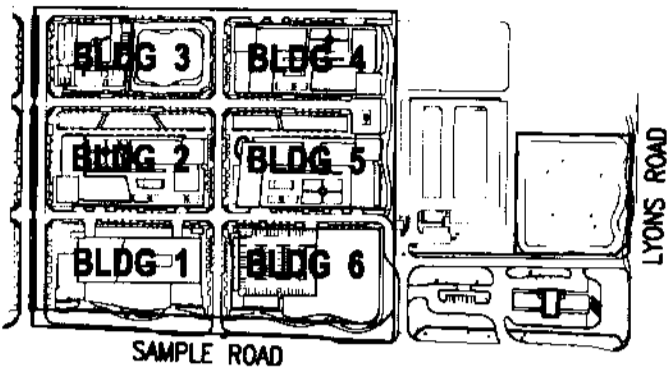


| REVISIONS | | |
|-----------|-------------|------------|
| NO. | DESCRIPTION | ISSUE DATE |
| | | |
| | | |
| | | |

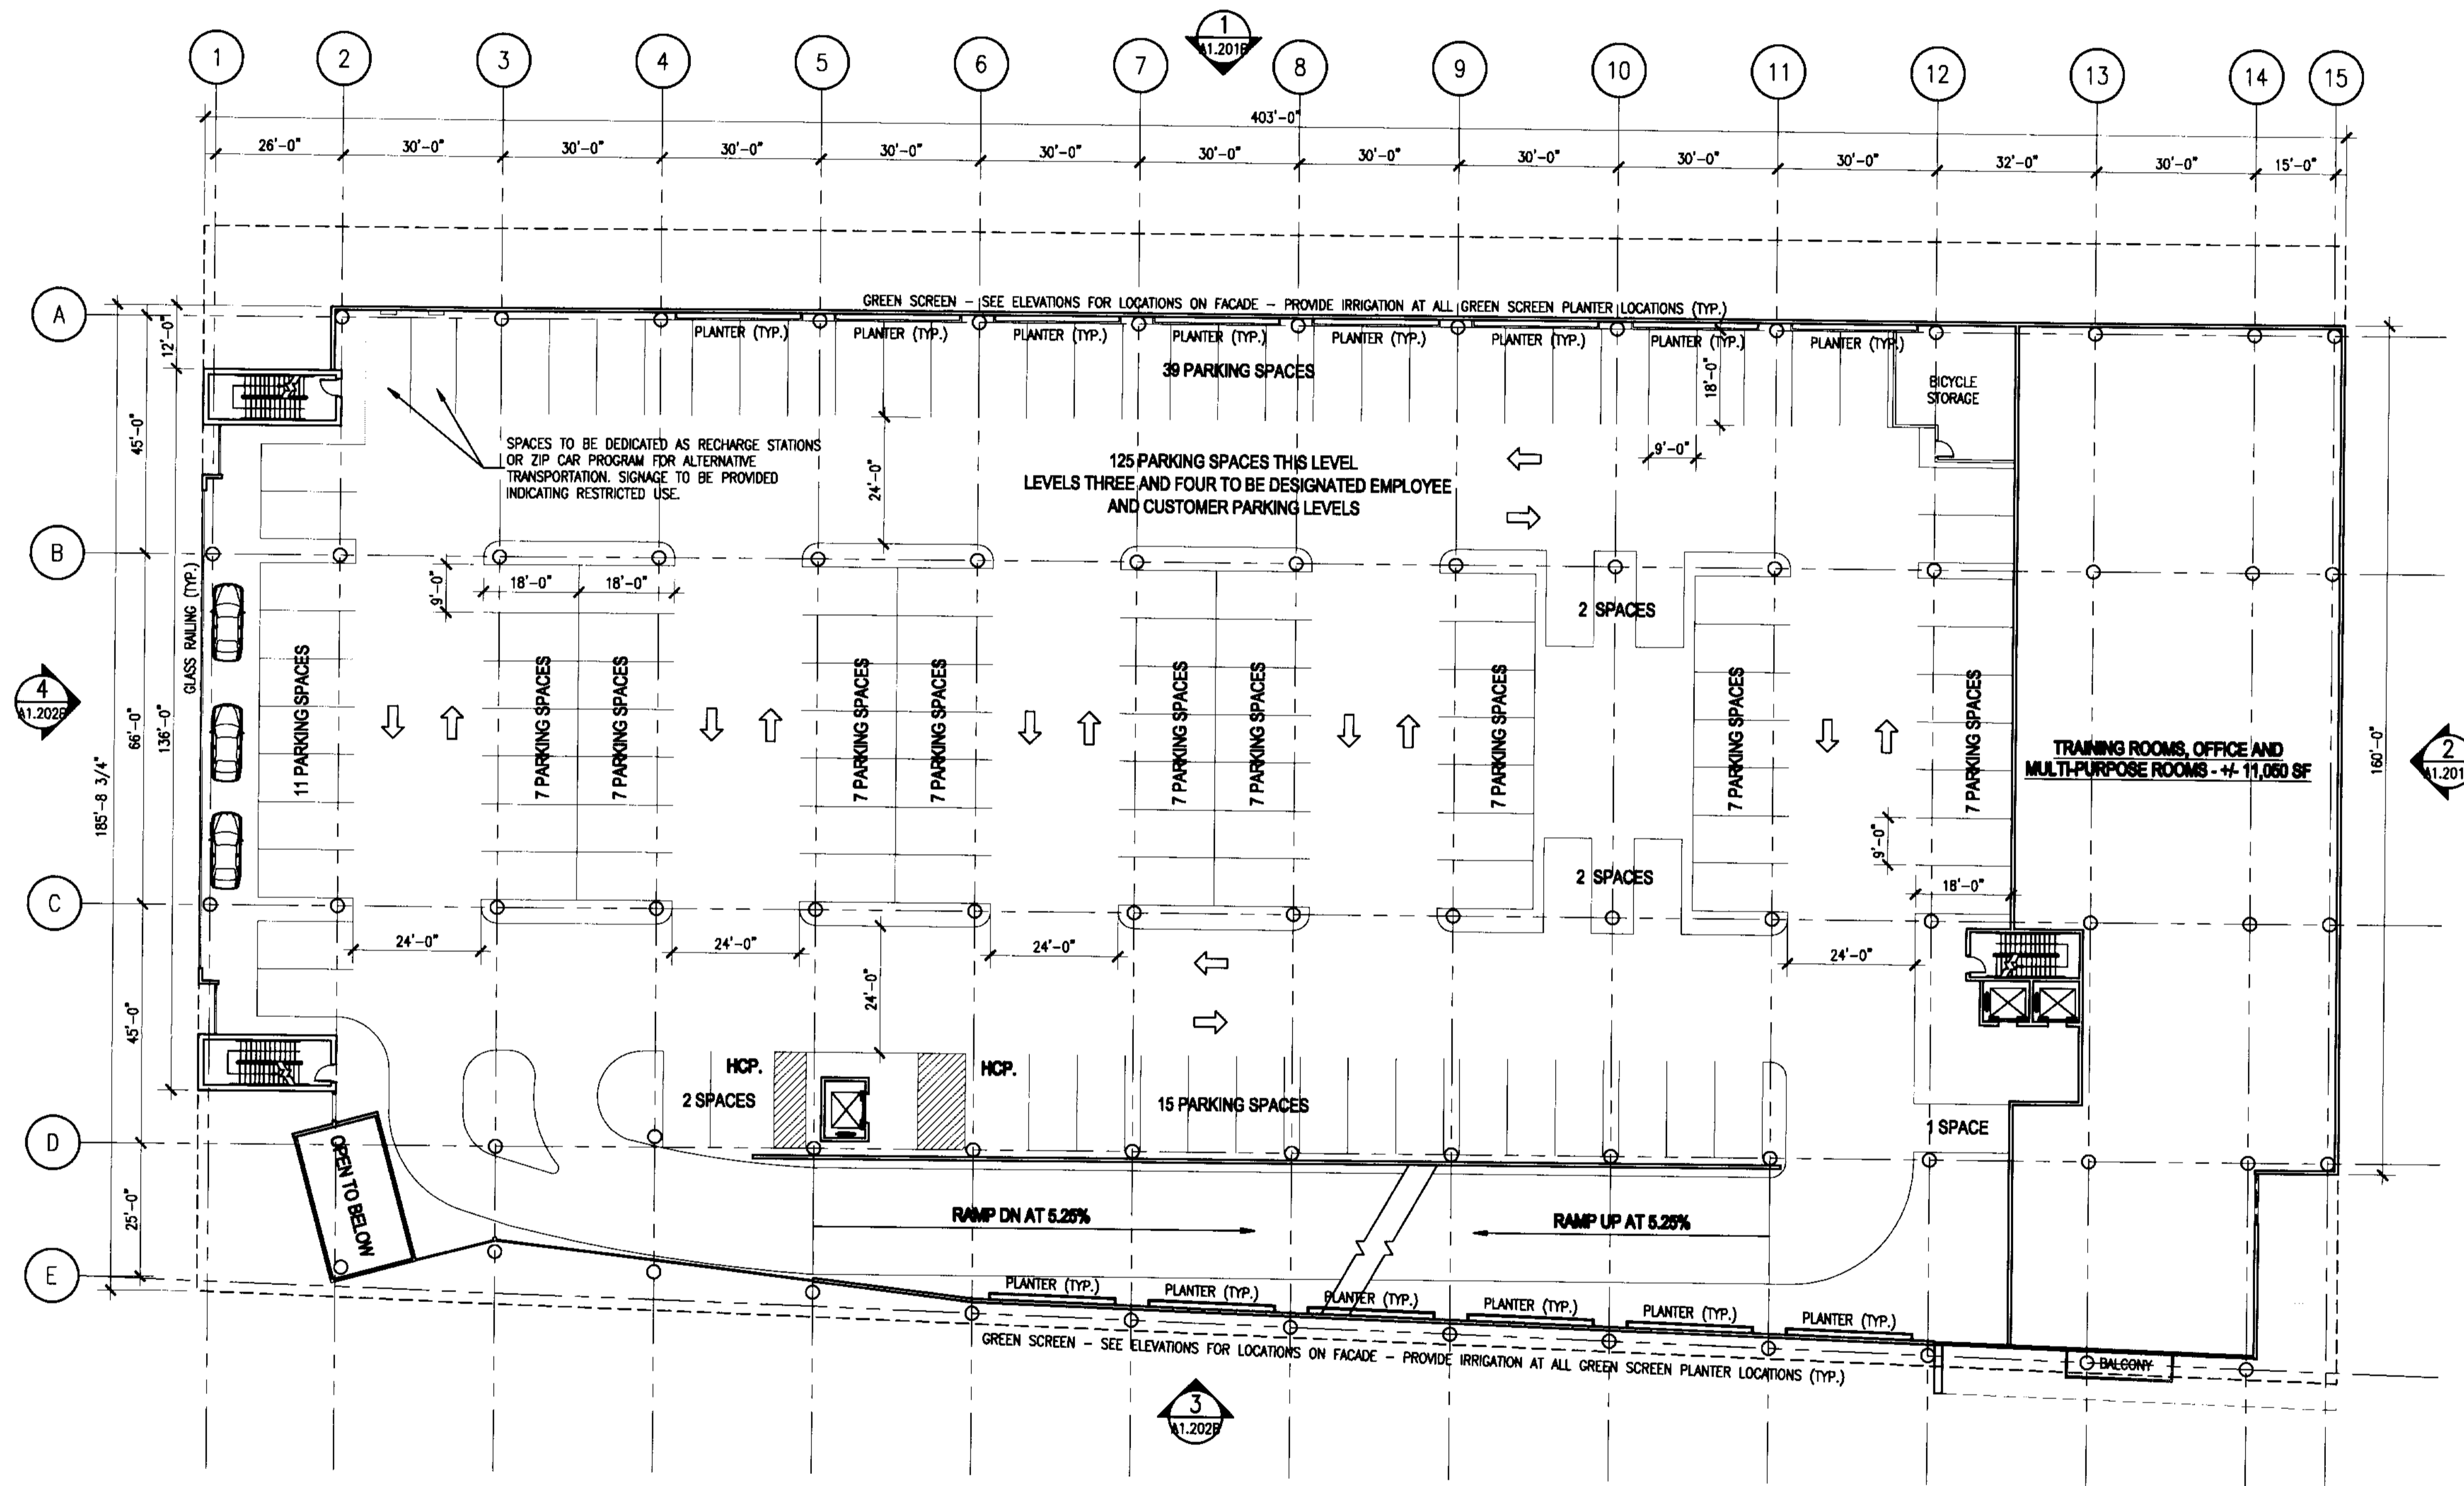

1 BUILDING NO. 01 - OPTION B - THIRD FLOOR PLAN
SCALE: 1" = 20'-0"

ISSUED FOR SITE SUBMISSION
NORTH SEAL

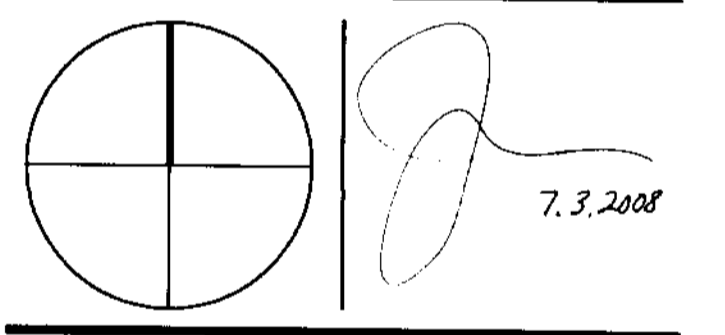

ADD Inc Architecture Interior Planning
 One Miccys Tower
 Suite 1670
 Two South
 Miccys Boulevard
 Miami, FL 33151
 T. 305.482.8770
 F. 305.482.8770
 www.addinc.com
 Cambridge Island

JOB NUMBER: 06127.03
 CHECKED BY: TJB
 ISSUE DATE: 07/03/08
 SCALE: 1"=20'-0"

SHEET TITLE

**Building No. 01
 Scheme B
 Third Floor Plan**

SHEET NUMBER

A1.103B