



THE VILLAGE OF MARBELLA

KEYPLAN N.T.S.

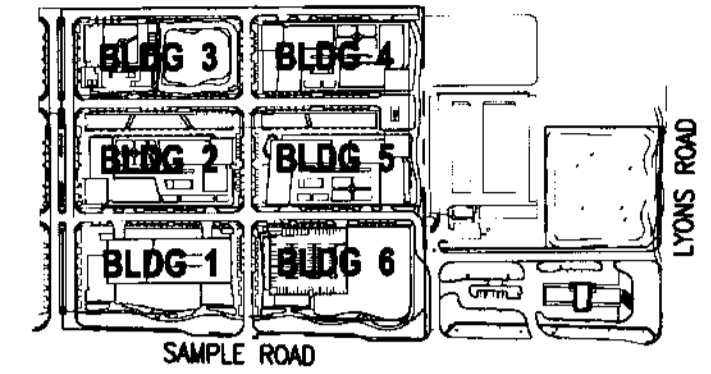


REVISIONS		
NO.	DESCRIPTION	ISSUE DATE

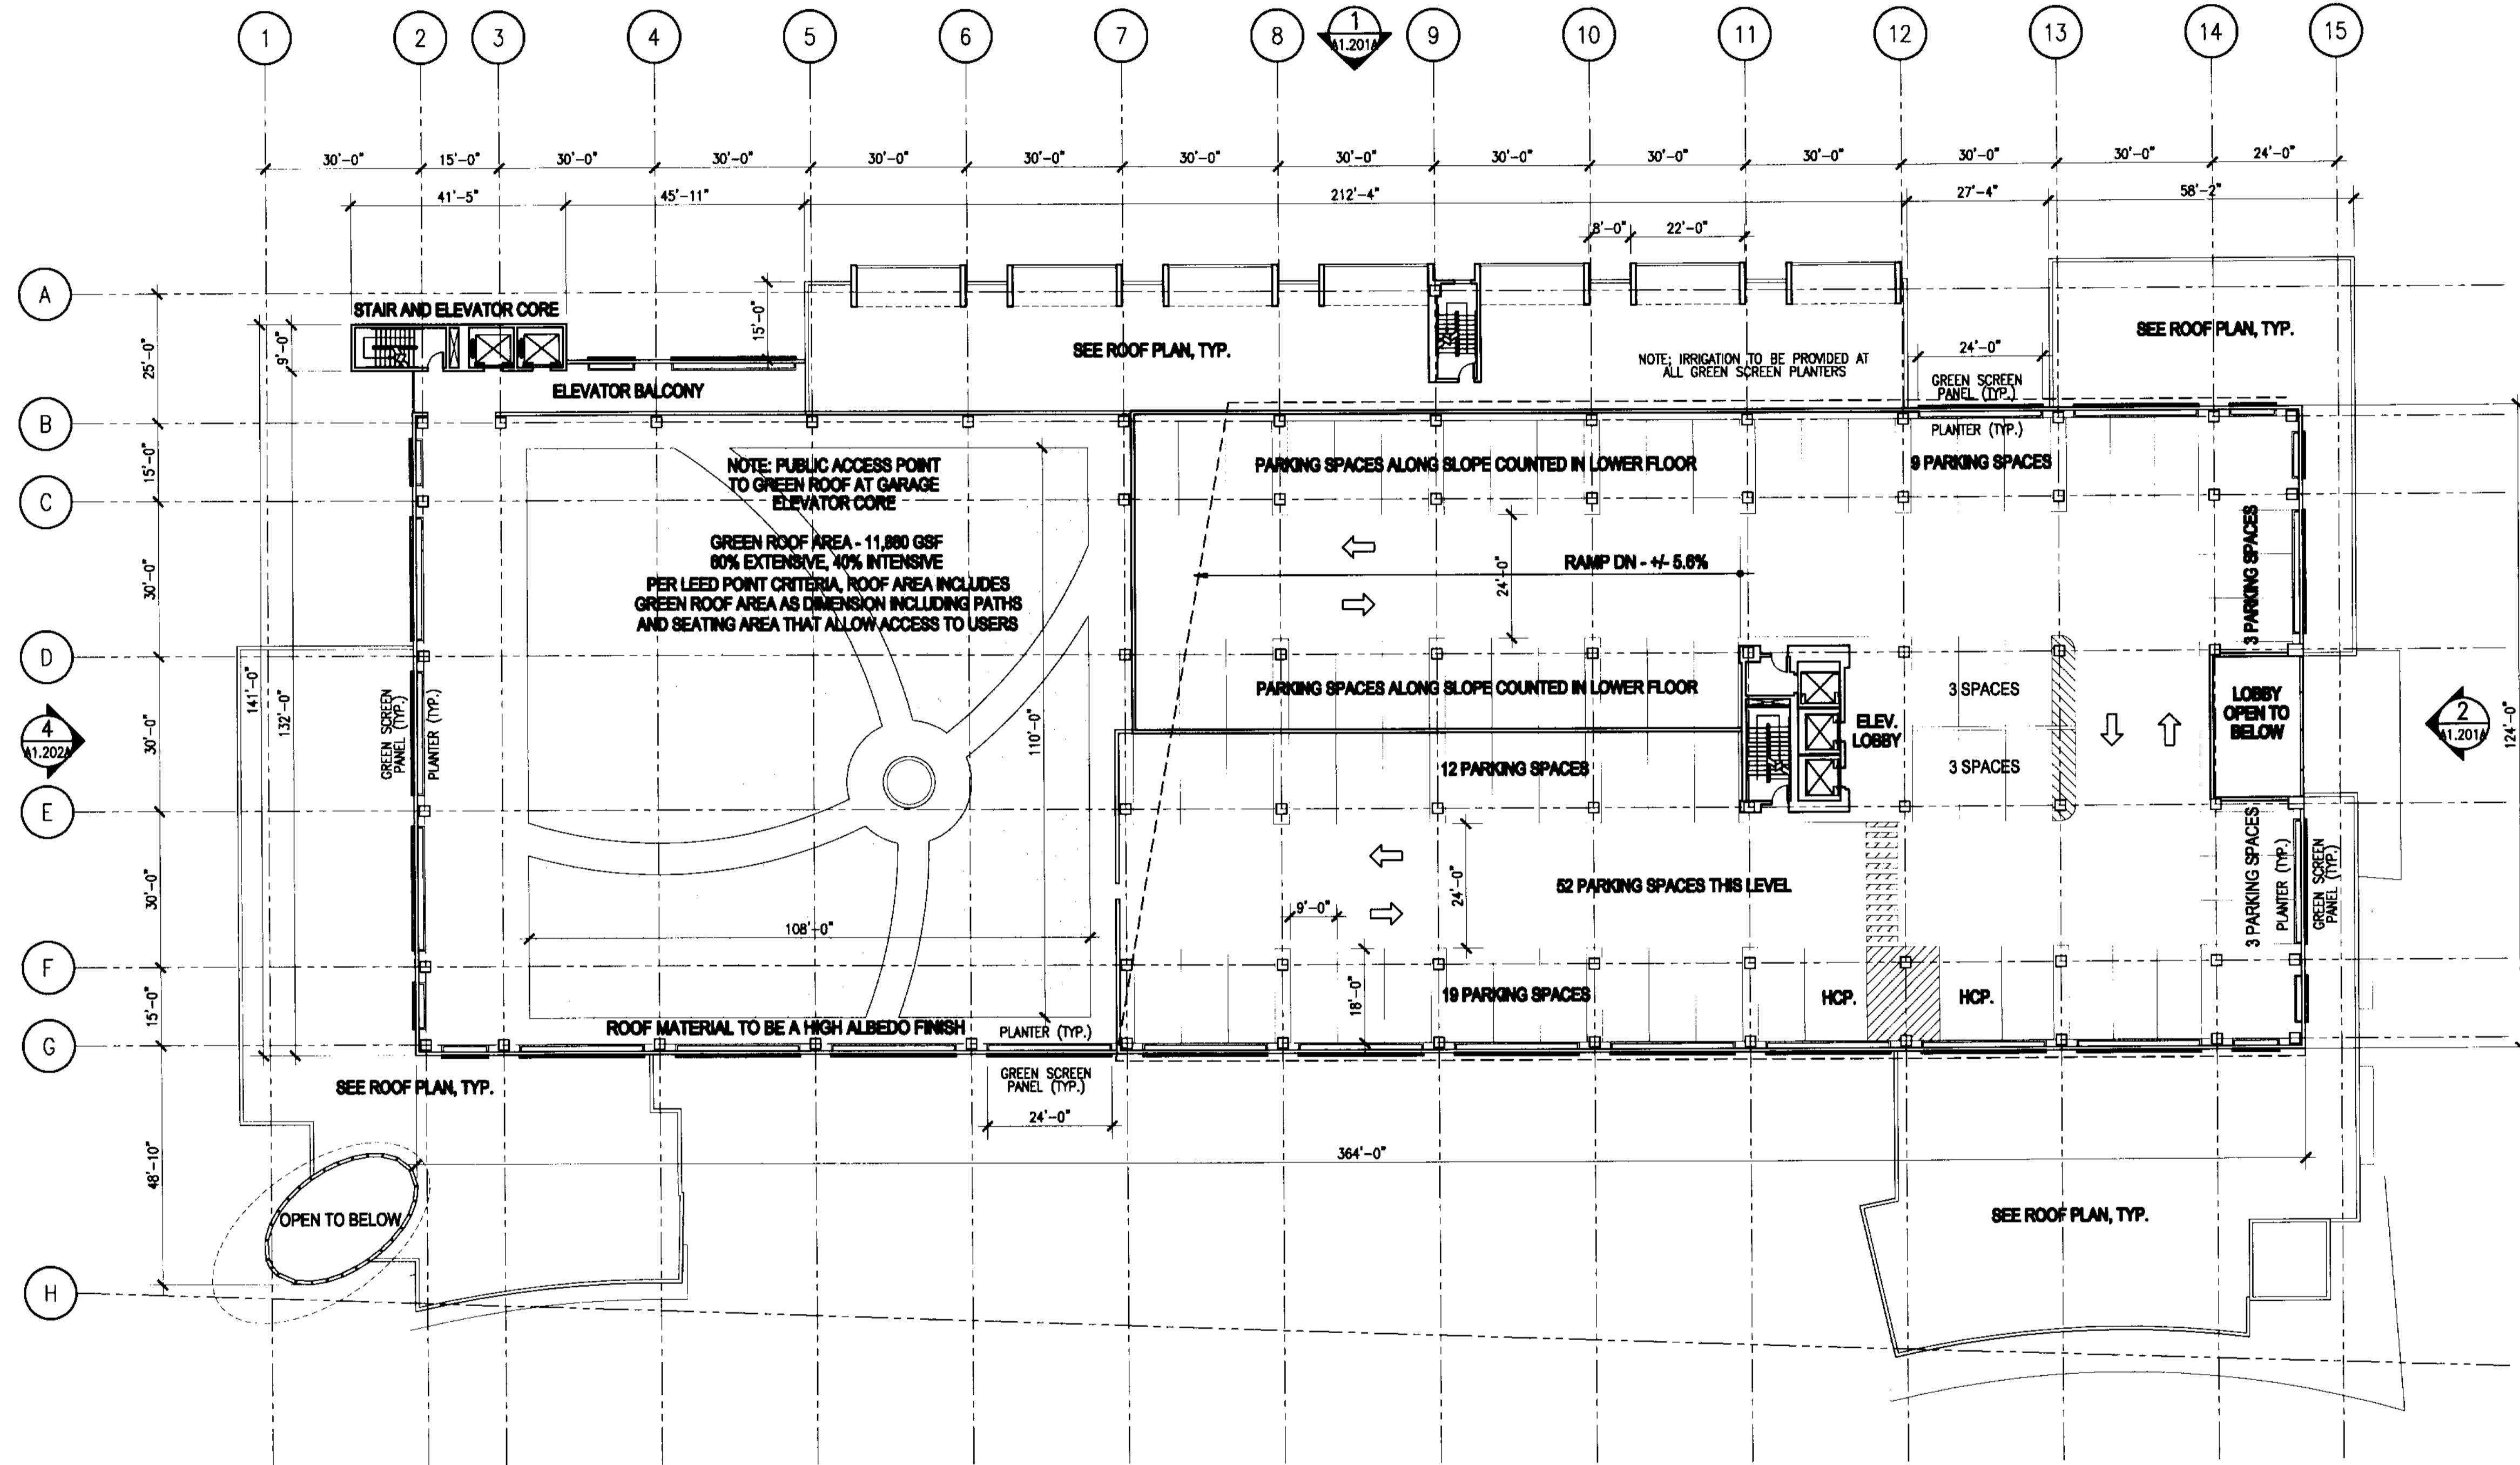

1 BUILDING NO. 01 - FOURTH FLOOR PLAN - OPTION A
SCALE: 1" = 20'-0"

3
11.2011

ISSUED FOR SITE SUBMISSION

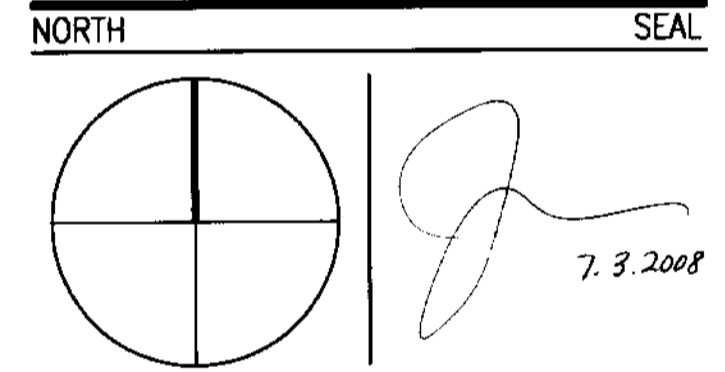

ADD Inc | Architecture Interior Planning
 One Biscayne Tower
 Suite 1670
 Two South
 Biscayne Boulevard
 Miami, FL 33131
 T. 305.482.8700
 F. 305.482.8770
 www.addinc.com | Cambridge Miami

JOB NUMBER: 06127.03
 CHECKED BY: TJB
 ISSUE DATE: 07/03/08
 SCALE: 1"=20'-0"

SHEET TITLE
**Building No. 01
 Scheme A
 Fourth Floor Plan**

SHEET NUMBER
A1.104A