


THE VILLAGE OF MARBELLA


KEYPLAN N.T.S.

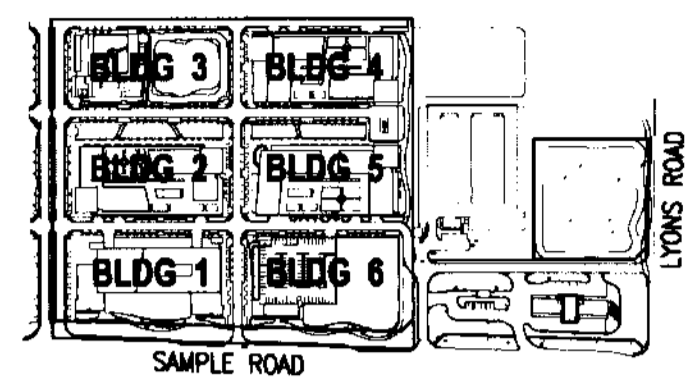

REVISIONS		
NO.	DESCRIPTION	ISSUE DATE

ISSUED FOR SITE SUBMISSION

NORTH SEAL

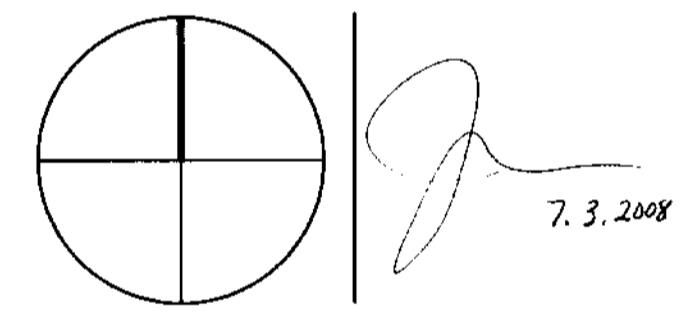

ADD Inc Architecture Interiors Planning

One Biscayne Tower
 Suite 1670
 Two South
 Biscayne Boulevard
 Miami, FL 33131
 T. 305.482.6700
 F. 305.482.6770
 www.addinc.com
 Cambridge Island

JOB NUMBER: 06127.03
 CHECKED BY: TJB
 ISSUE DATE: 07/03/08
 SCALE: 1"=20'-0"


SHEET TITLE

**Building No. 01
 Scheme B
 Fourth
 Floor Plan**

SHEET NUMBER

A1.104B

COPYRIGHT ADD INC 2008

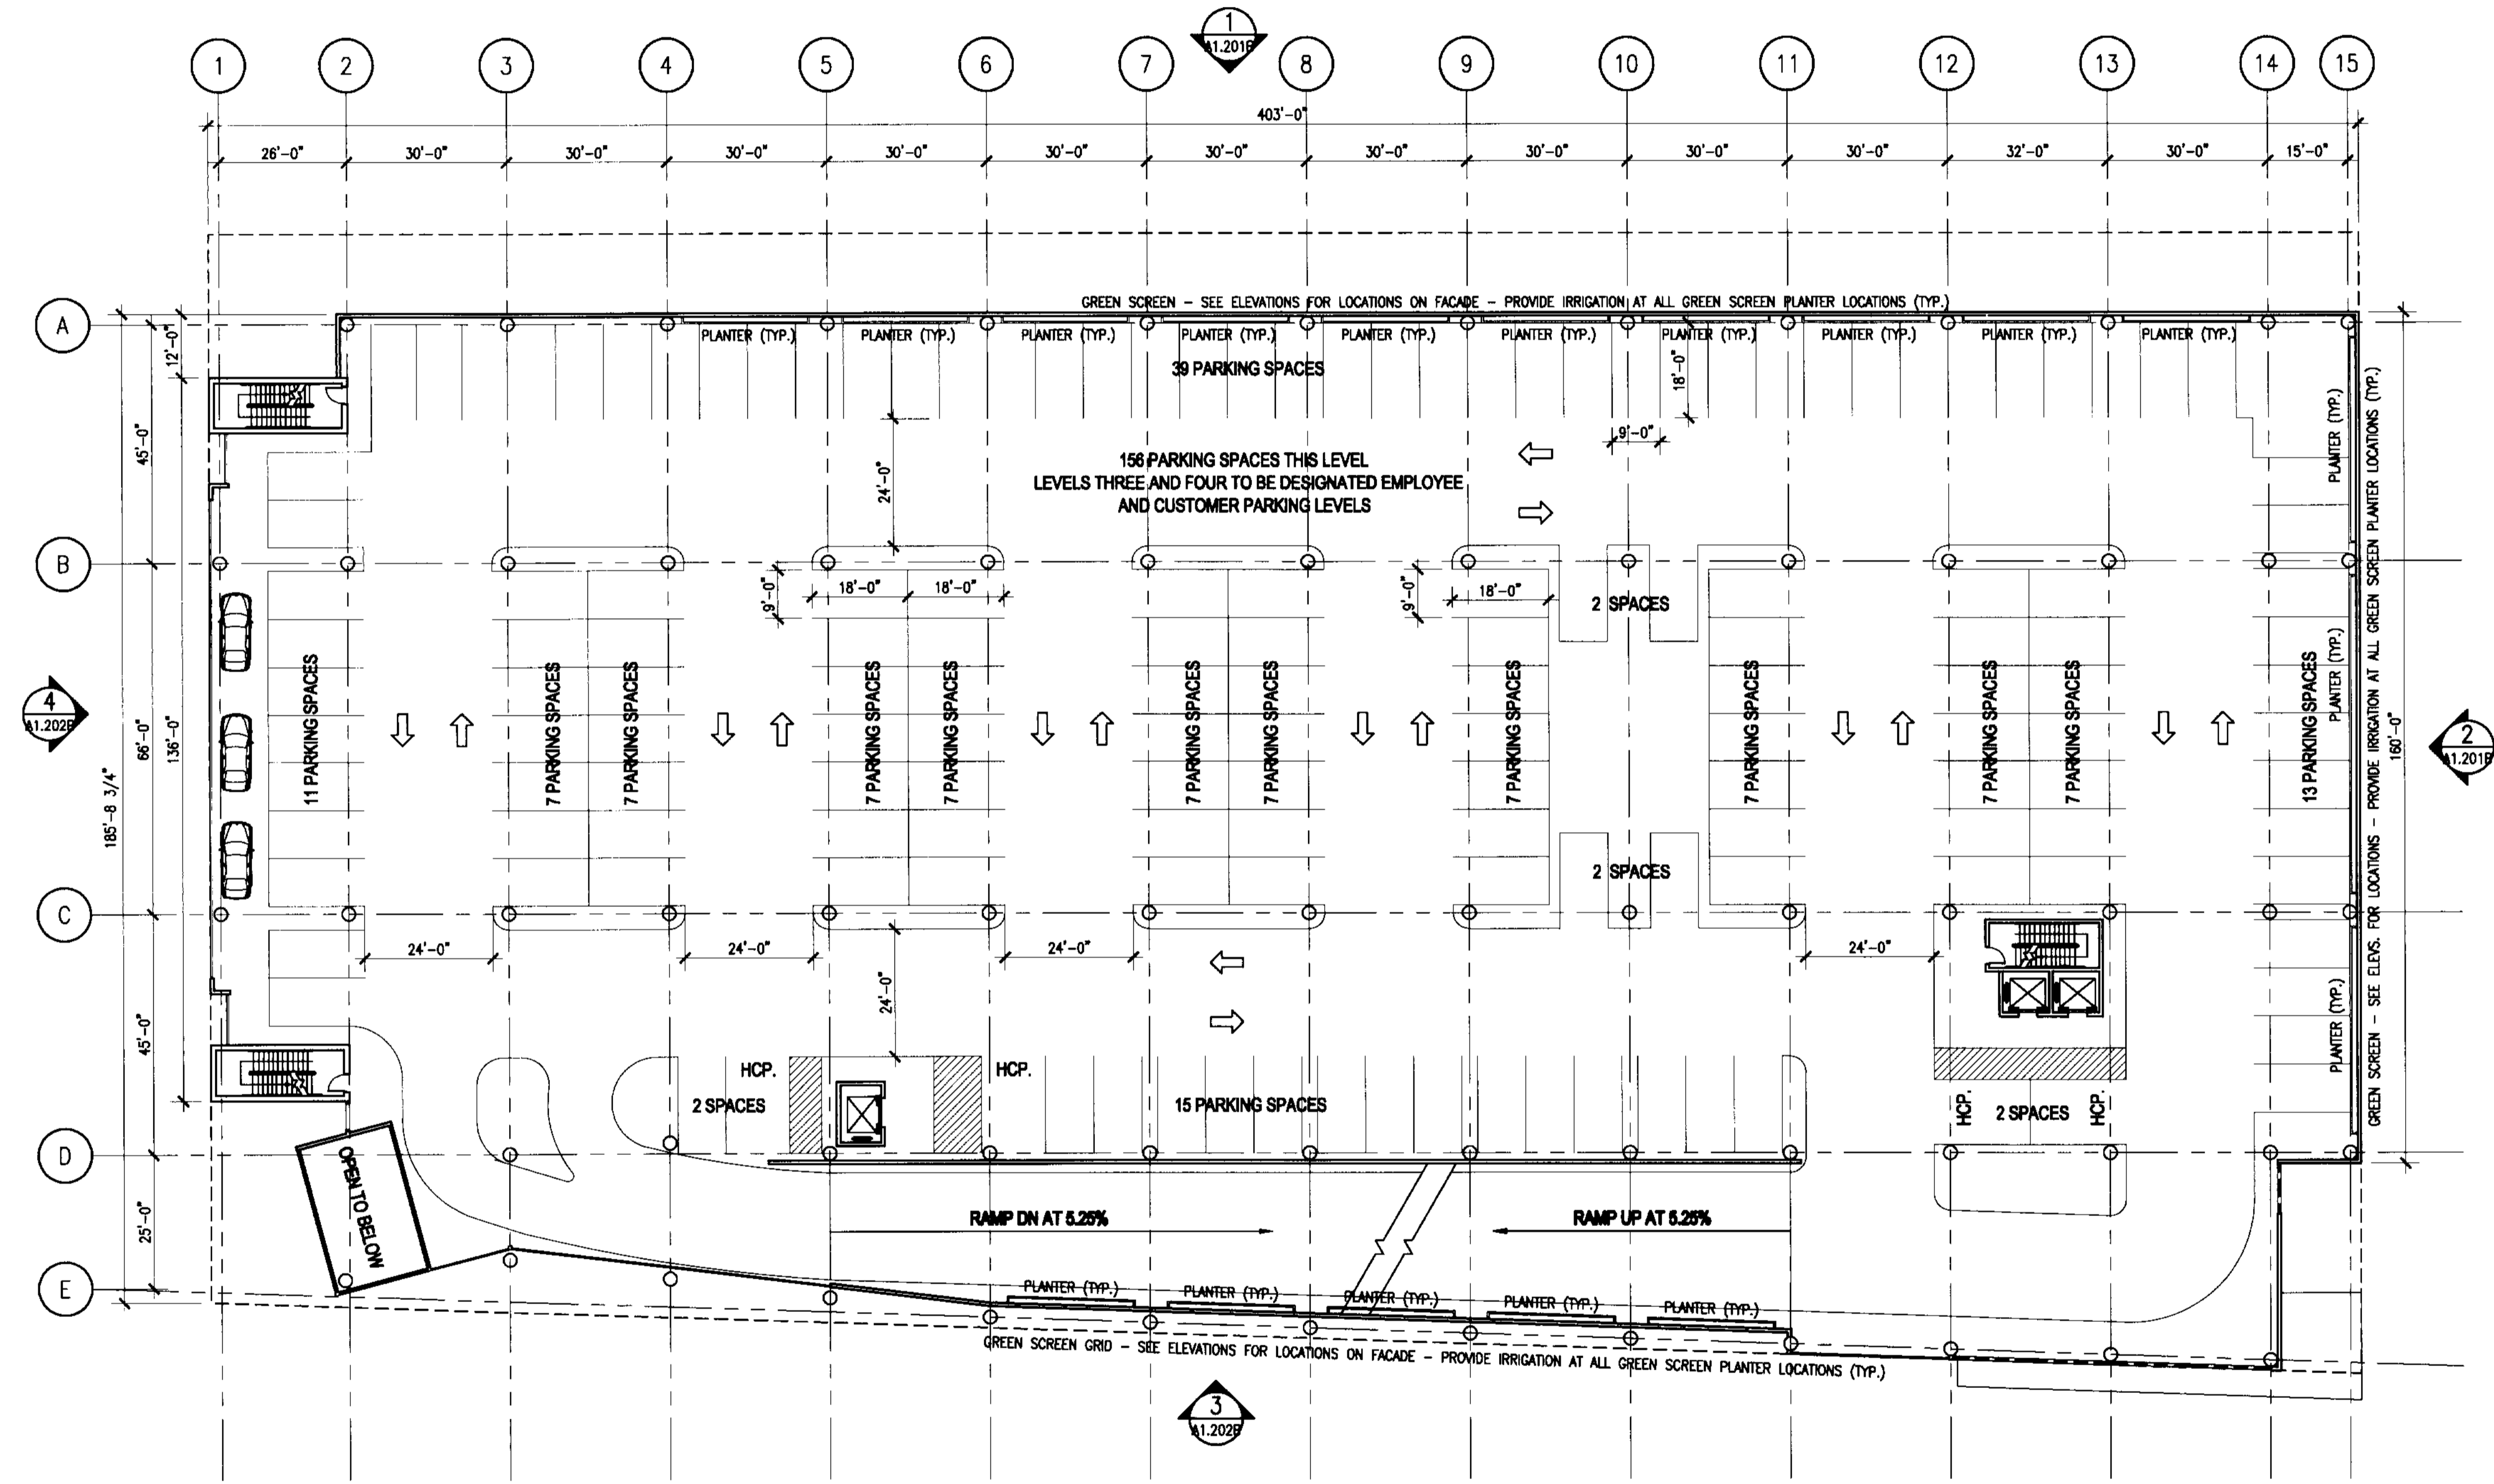

1 BUILDING NO. 01 - OPTION B - FOURTH FLOOR PLAN
 SCALE: 1" = 20'-0"