



THE VILLAGE OF MARBELLA

KEYPLAN N.T.S.

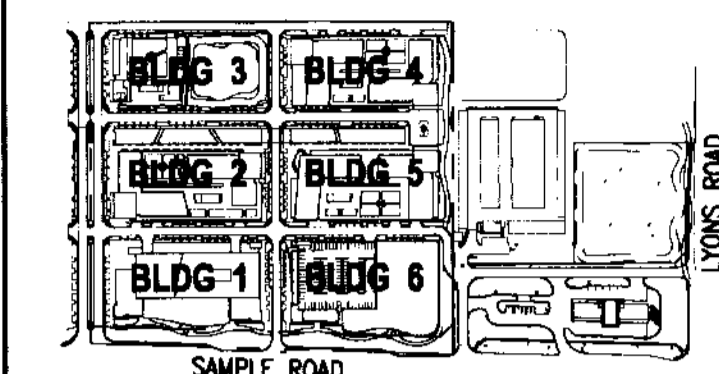

REVISIONS		
NO.	DESCRIPTION	ISSUE DATE

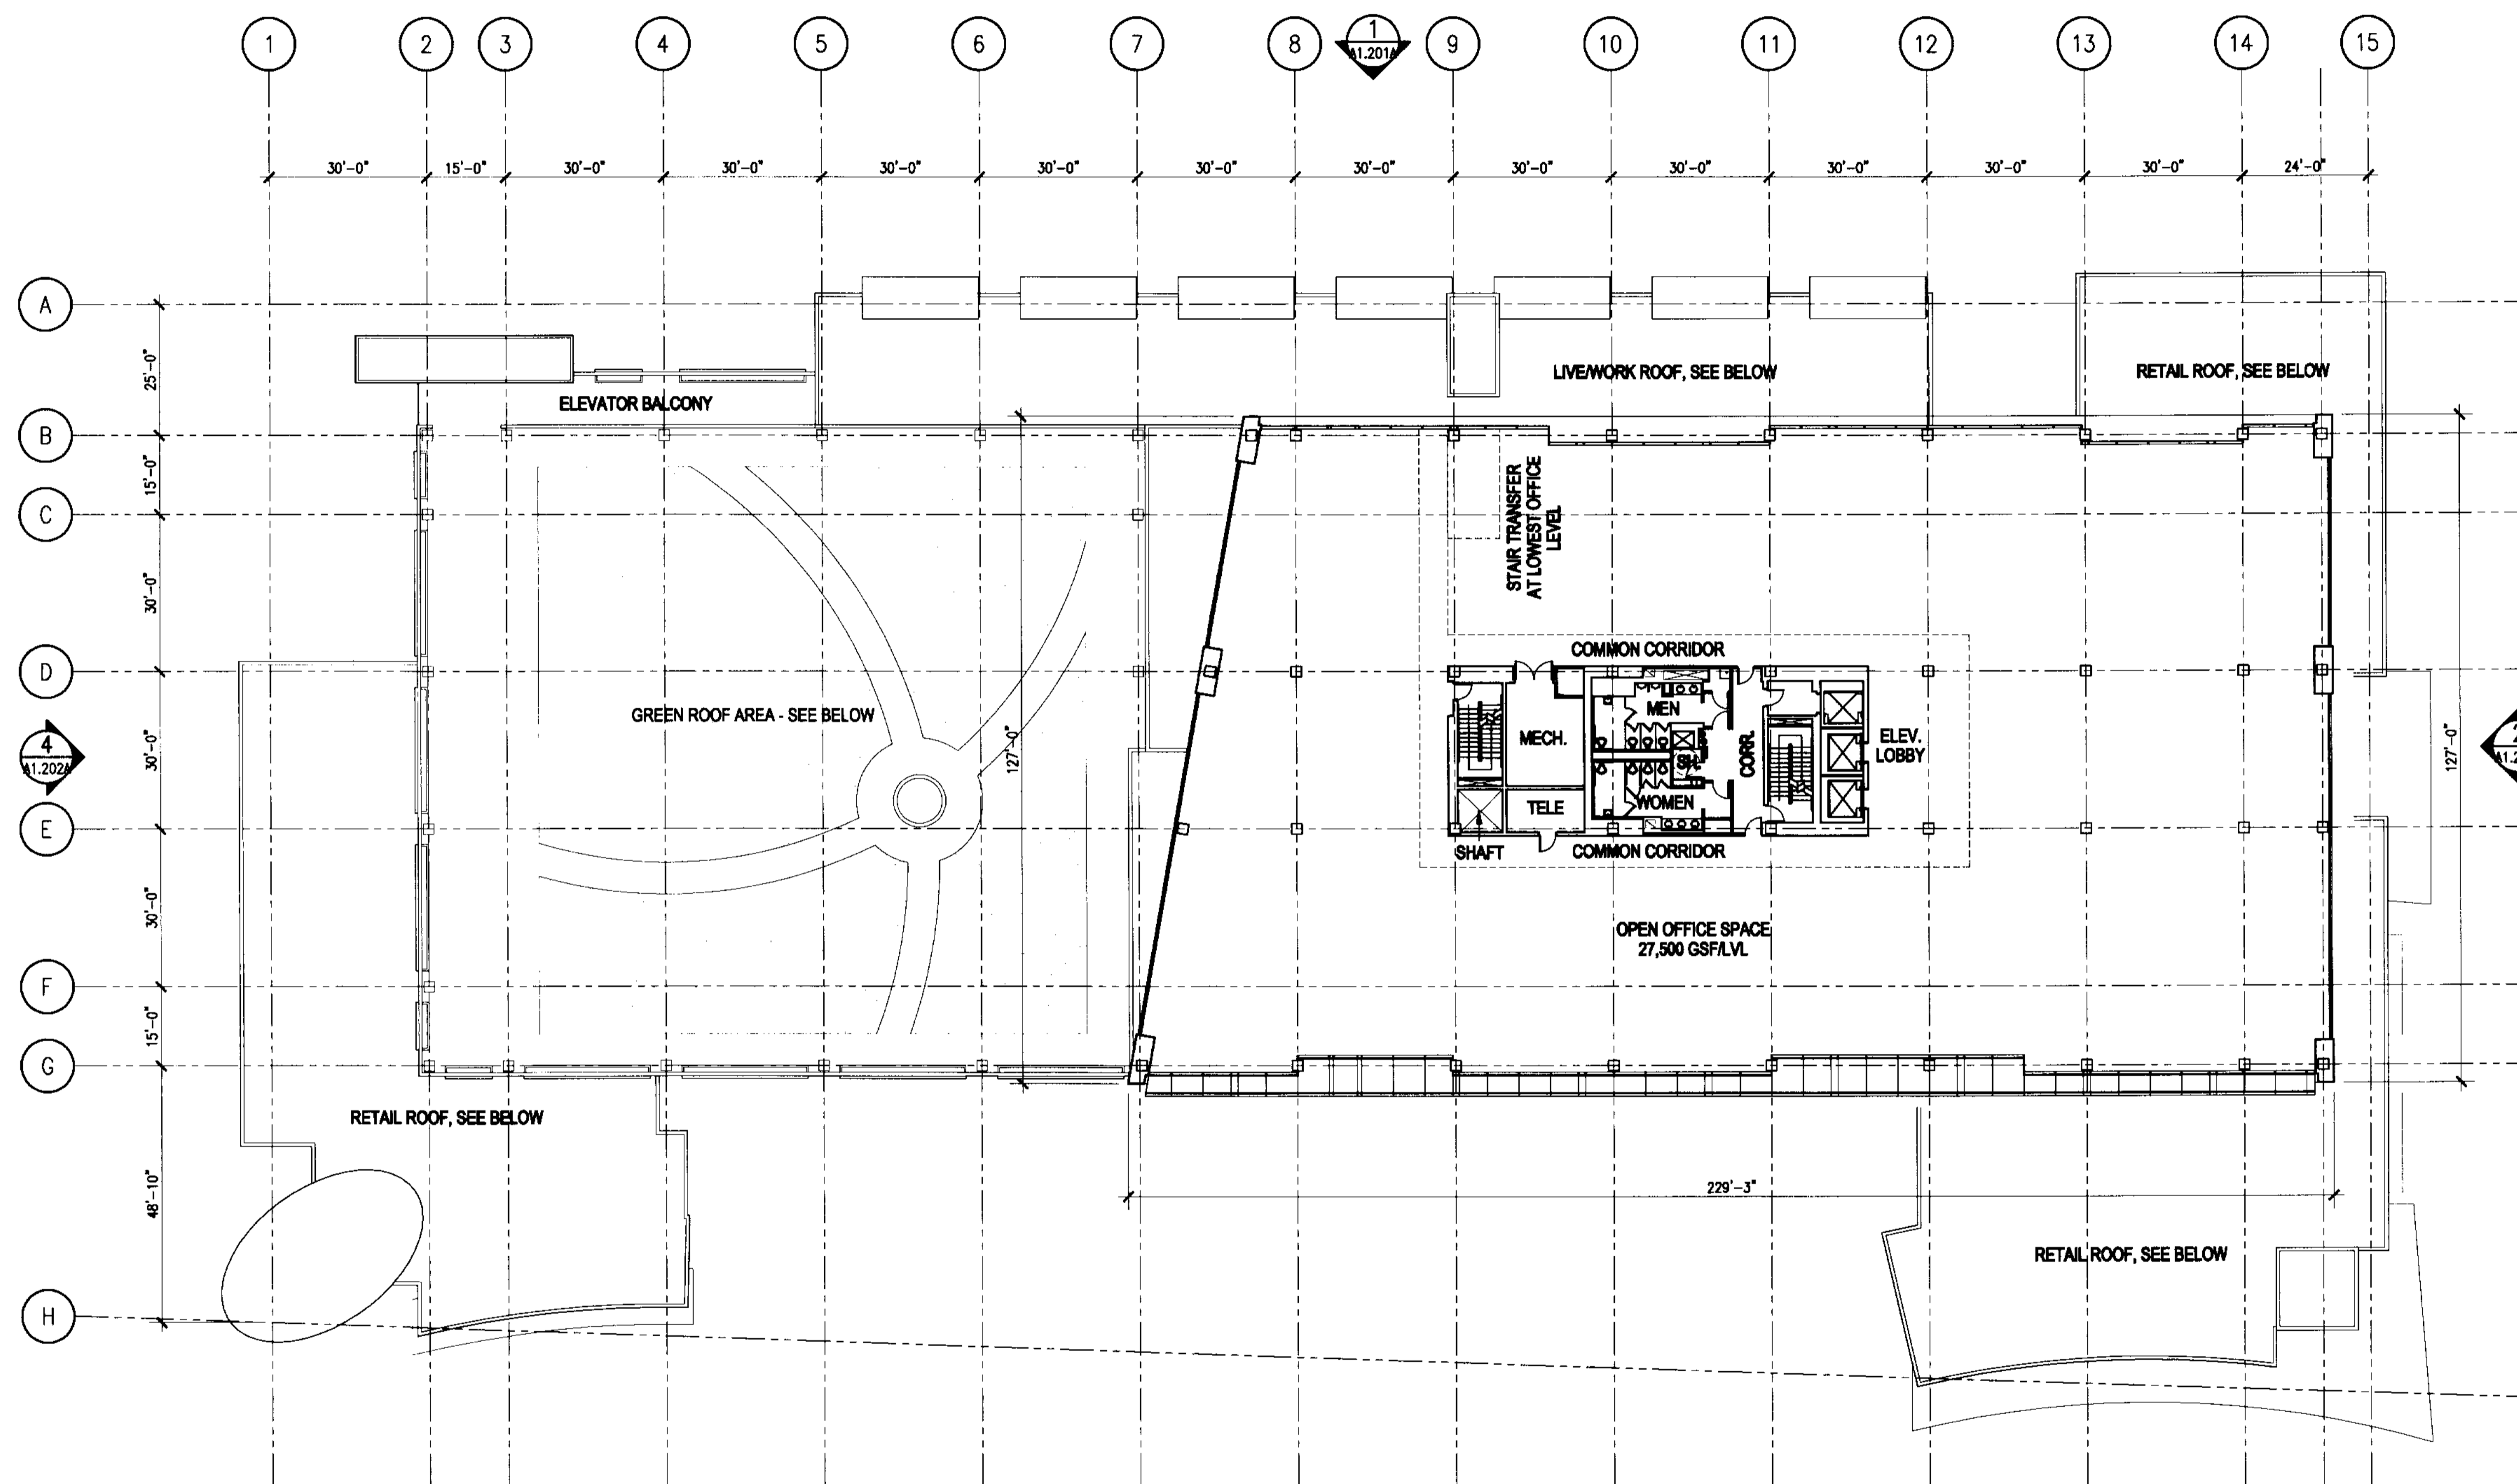


1 BUILDING NO. 01 - TYPICAL OFFICE FLOOR PLANS 5 - 8 - OPTION A
SCALE: 1" = 20'-0"

3
11.2014

ISSUED FOR SITE SUBMISSION

NORTH SEAL

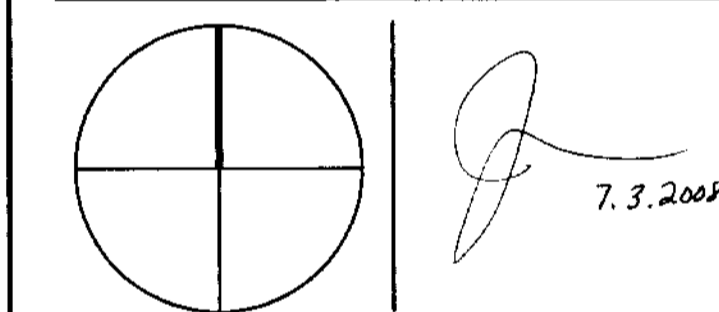

ADD inc Architecture Interior Planning

One Biscayne Tower
Suite 1670
Two South
Biscayne Boulevard
Miami, FL 33131
T. 305.482.6700
F. 305.482.6770
www.addinc.com

Cambridge Miami

JOB NUMBER: 06127.03
CHECKED BY: TJB
ISSUE DATE: 07/03/08
SCALE: 1"=20'-0"

SHEET TITLE

**Building No. 01
Scheme A
Levels Five thru
Eight Floor Plans**

SHEET NUMBER

A1.105A

COPYRIGHT ADD INC 2008