



**THE VILLAGE OF MARBELLA**


KEYPLAN N.T.S.

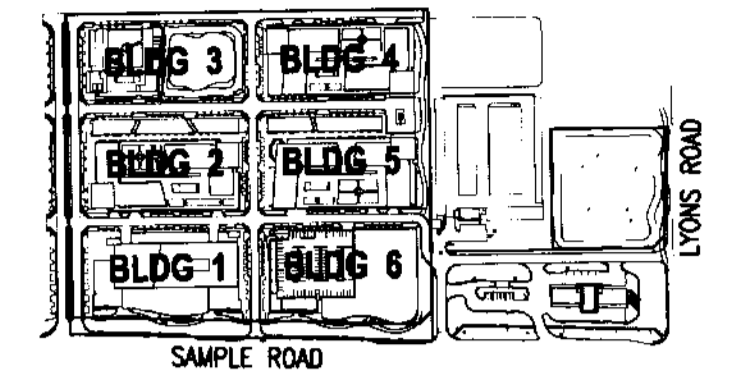


| REVISIONS |             |            |
|-----------|-------------|------------|
| NO.       | DESCRIPTION | ISSUE DATE |
|           |             |            |
|           |             |            |
|           |             |            |
|           |             |            |

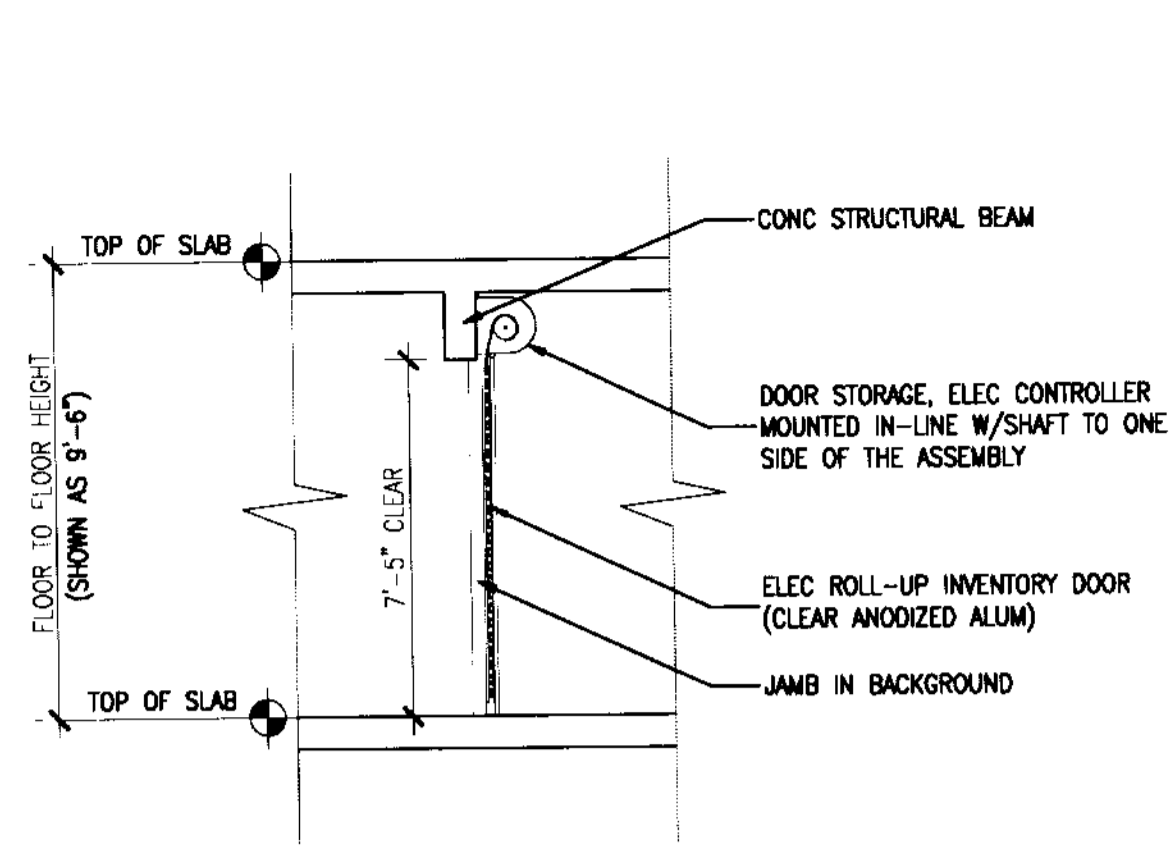

**3 INVENTORY SECURITY PARTITION - SECTION**  
SCALE: 1/4" = 1'-0"

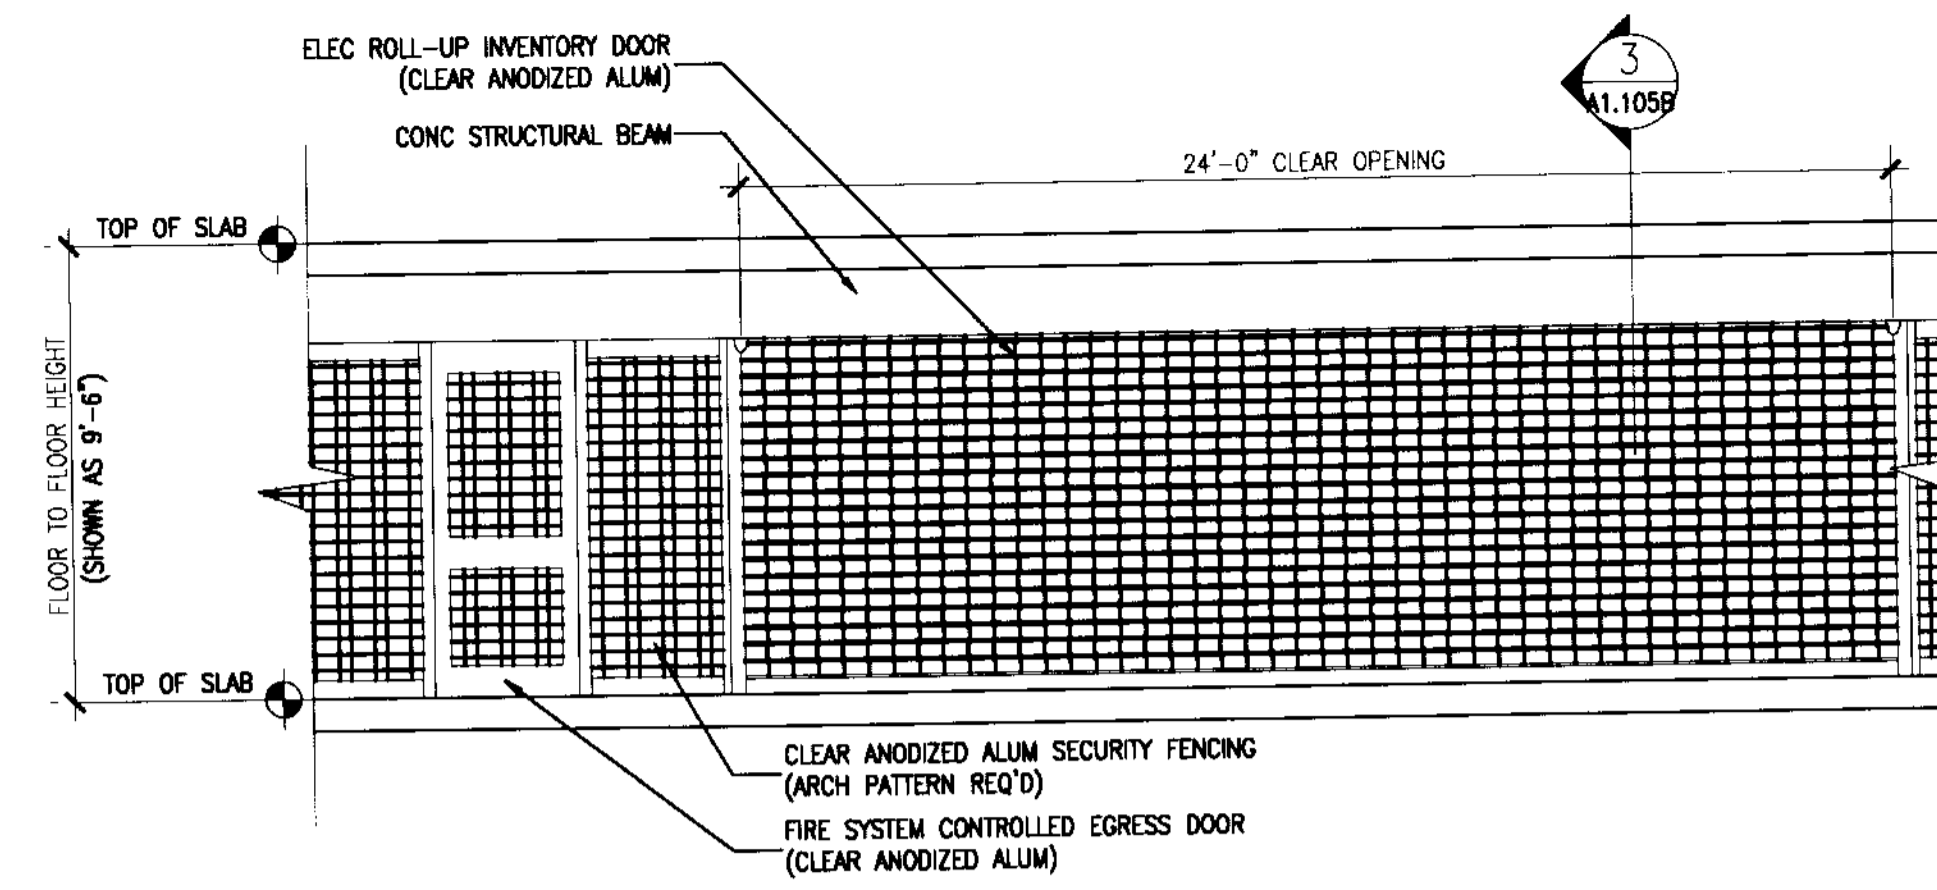

**2 INVENTORY SECURITY PARTITION - ELEVATION**  
SCALE: 1/4" = 1'-0"

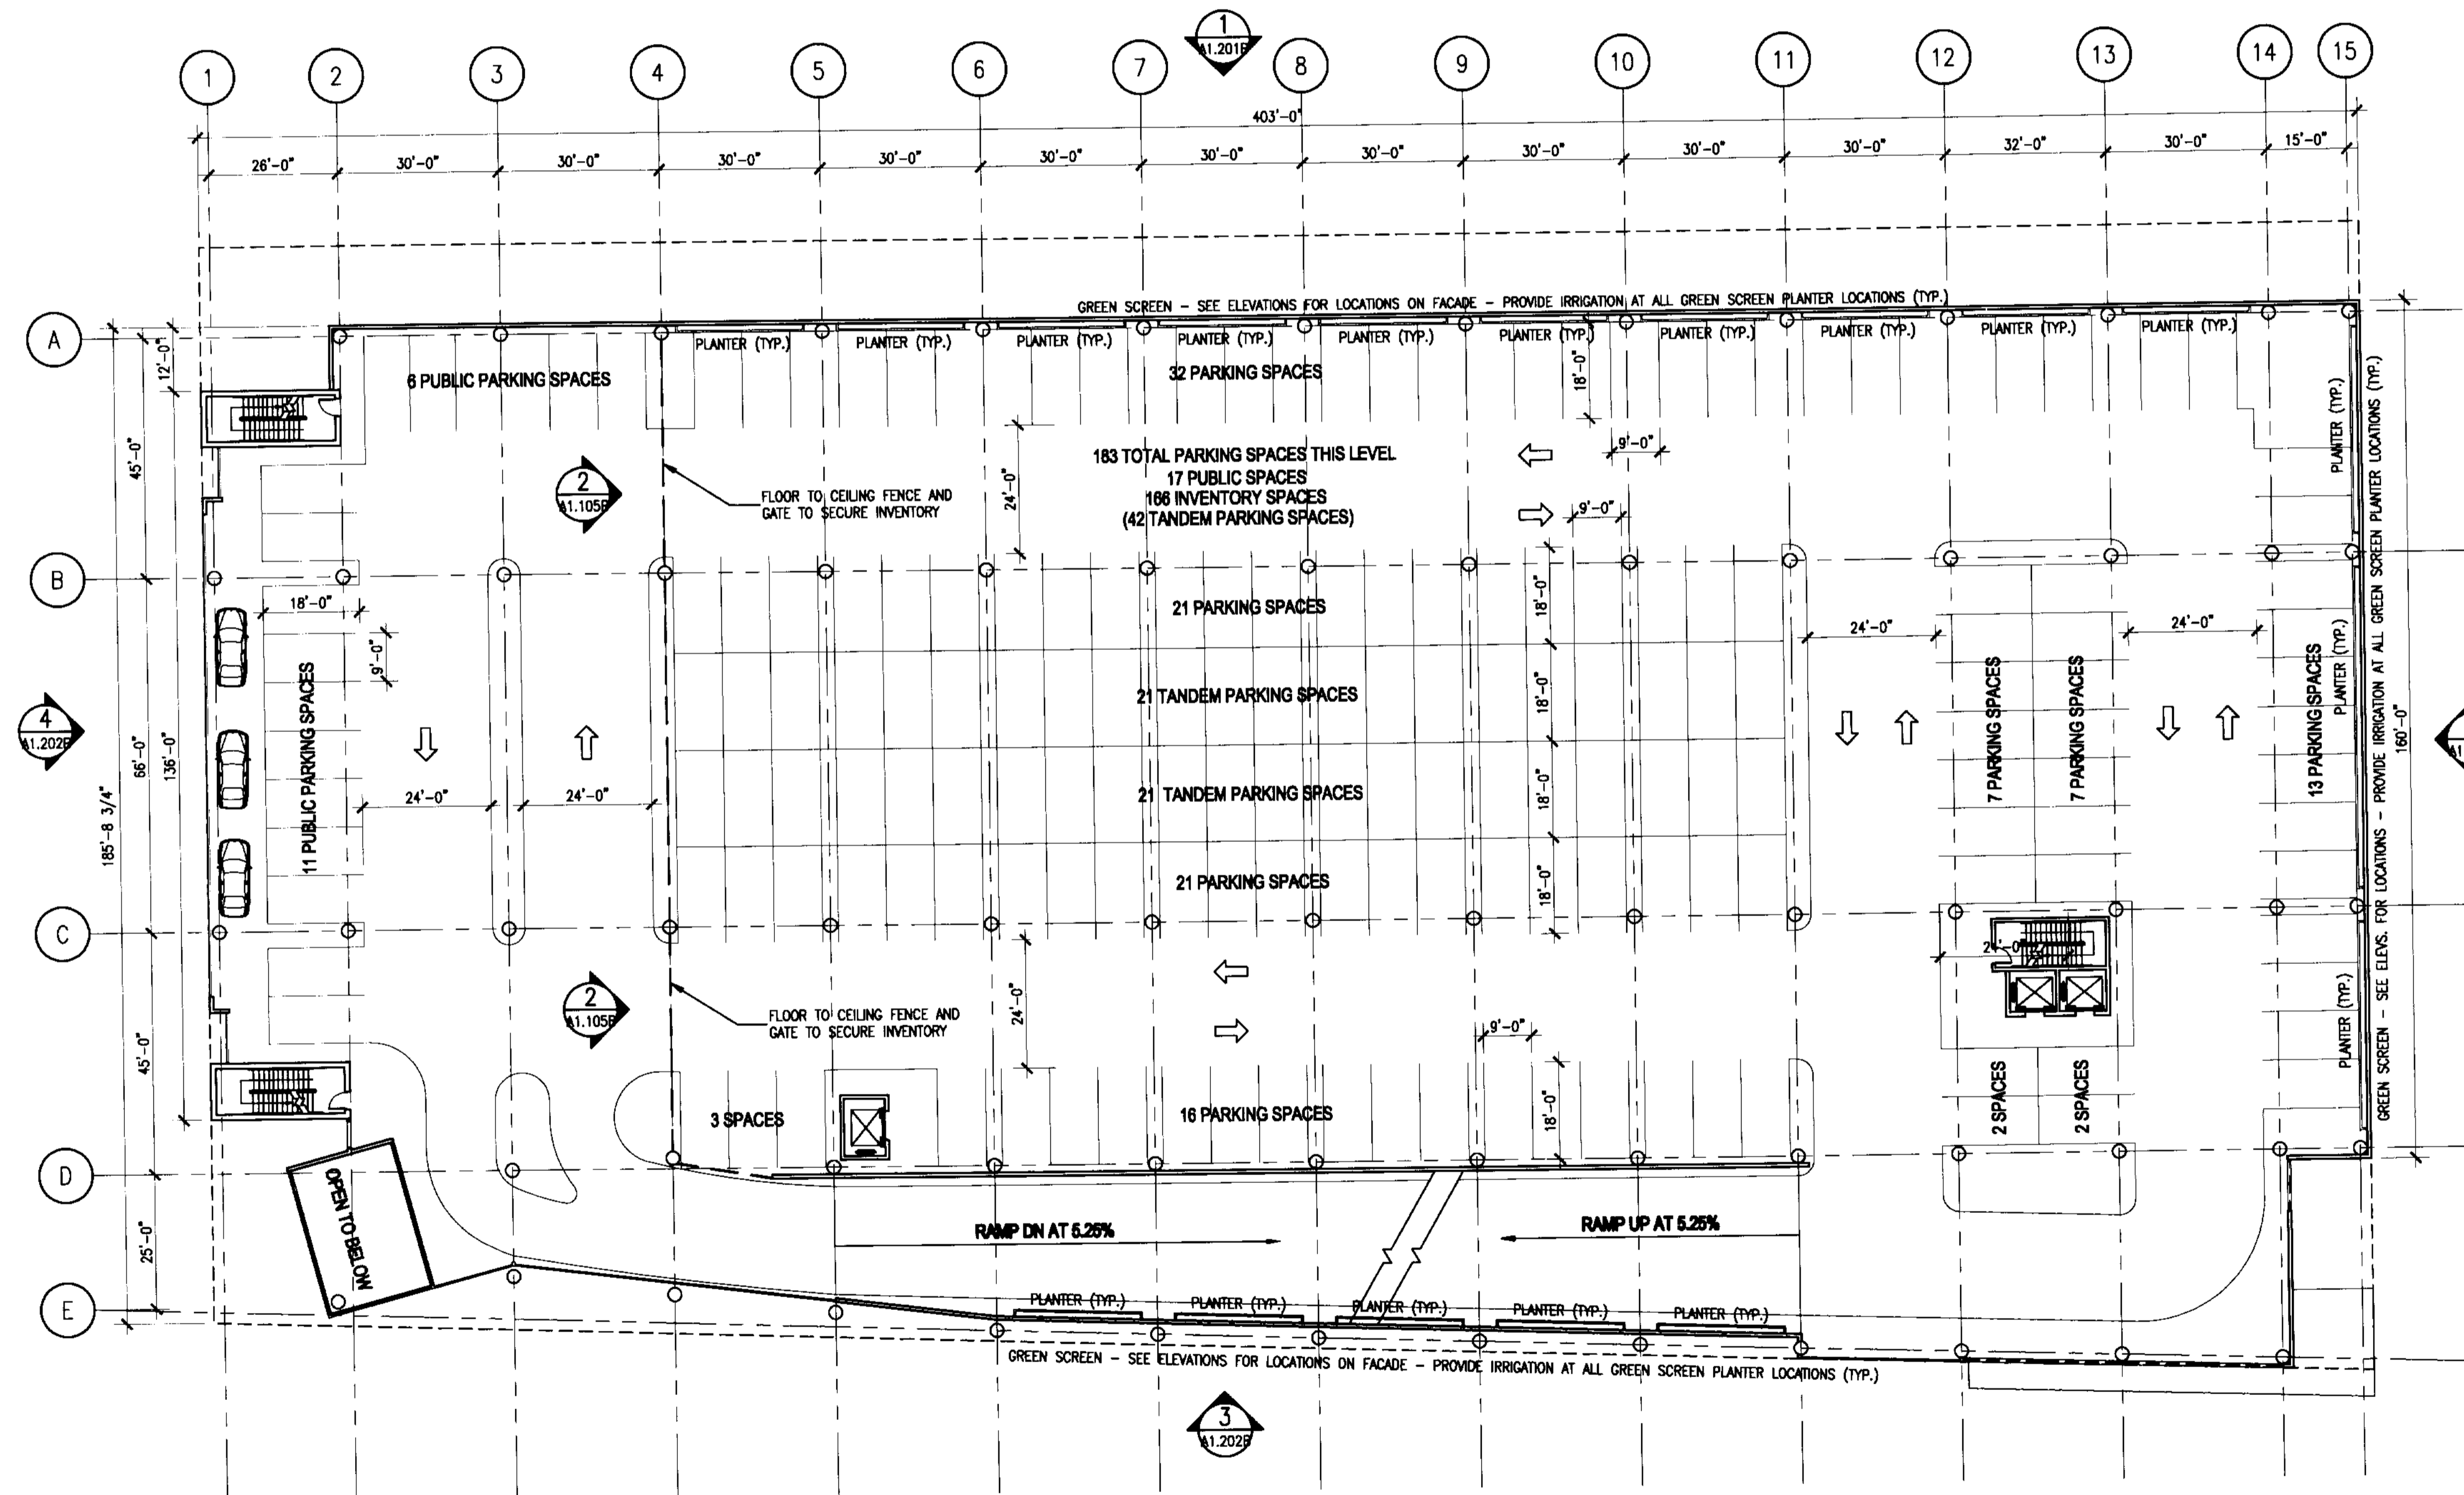

**1 BUILDING NO. 01 - OPTION B - FIFTH FLOOR PLAN**  
SCALE: 1" = 20'-0"

**ISSUED FOR SITE SUBMISSION**

NORTH SEAL  
7.3.2008

**ADD Inc** Architecture Interior Planning

One Mayana Tower  
Suite 1070  
Two South  
Mayana Boulevard  
Miami, FL 33151  
T. 305.482.6700  
F. 305.482.6770  
www.addinc.com

Cambridge Mass

JOB NUMBER: 06127.03  
CHECKED BY: TJB  
ISSUE DATE: 07/03/08  
SCALE: 1"=20'-0"

SHEET TITLE

**Building No. 01  
Scheme B  
Fifth Floor Plan**

SHEET NUMBER

**A1.105B**

COPYRIGHT ADD INC 2008