



**THE VILLAGE
OF
MARBELLA**

KEYPLAN N.T.S.

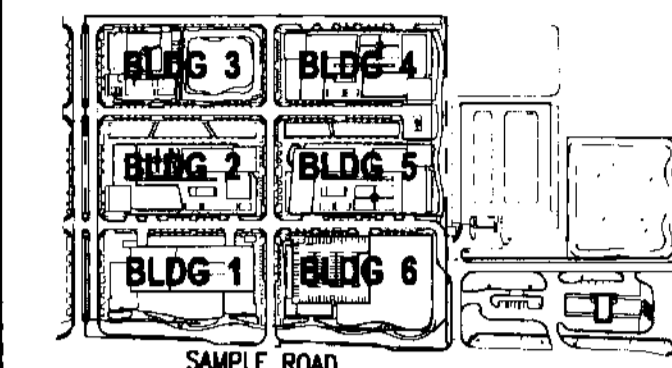


REVISIONS		
NO.	DESCRIPTION	ISSUE DATE

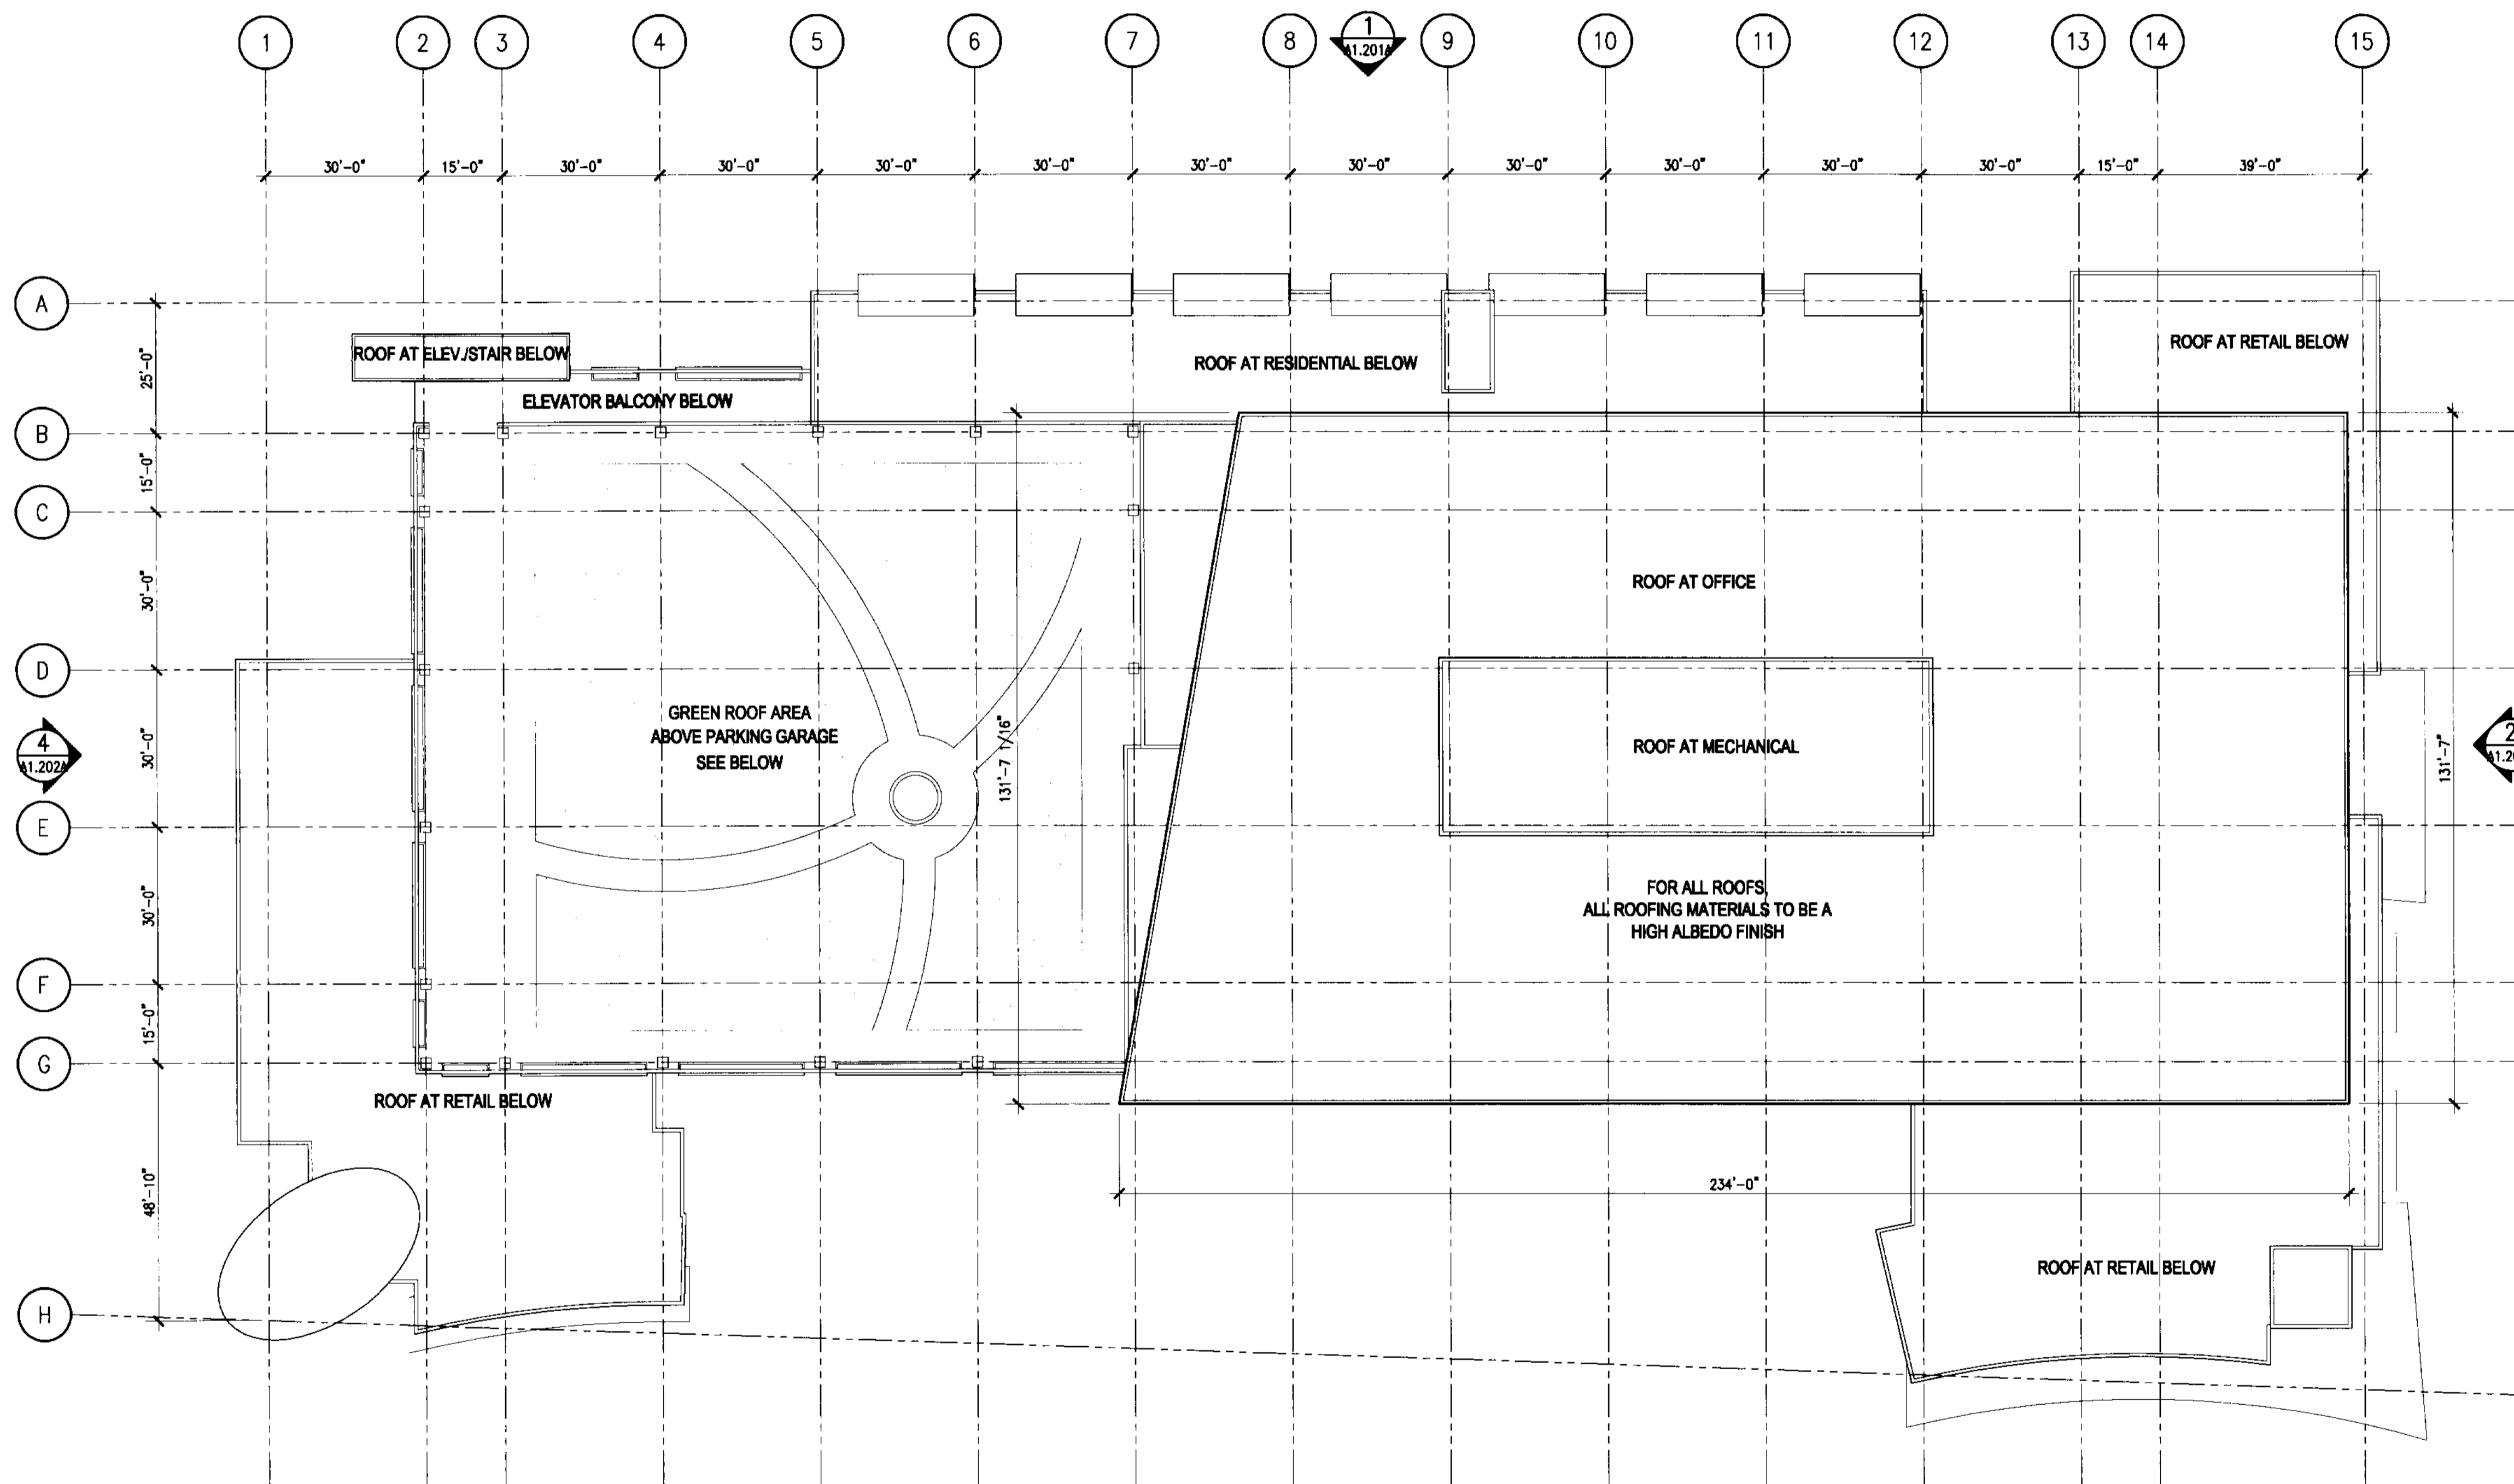

1 BUILDING NO. 01 - ROOF PLAN - OPTION A
SCALE: 1" = 20'-0"

**ISSUED FOR
SITE SUBMISSION**

NORTH SEAL

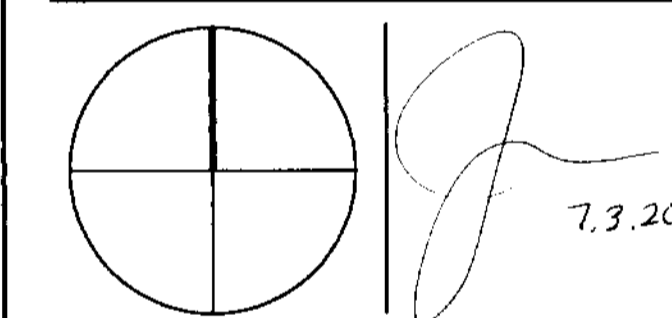

ADD Inc Architecture Interior Planning

One Biscayne Tower
Suite 1670
Two South
Biscayne Boulevard
Miami, FL 33131
T. 305.482.6700
F. 305.482.6770
www.addinc.com

Cambridge Mass

JOB NUMBER: 06127.03
CHECKED BY: TJB
ISSUE DATE: 07/03/08
SCALE: 1"=20'-0"

SHEET TITLE

**Building No. 01
Scheme A
Roof Plan**

SHEET NUMBER

A1.106A