



# THE VILLAGE OF MARBELLA

KEYPLAN N.T.S.

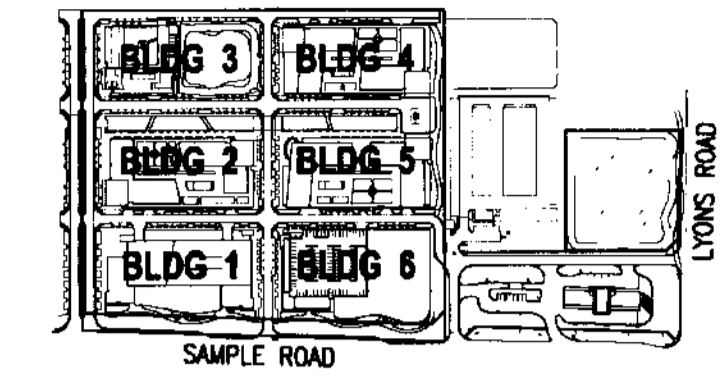


REVISIONS		
NO.	DESCRIPTION	ISSUE DATE

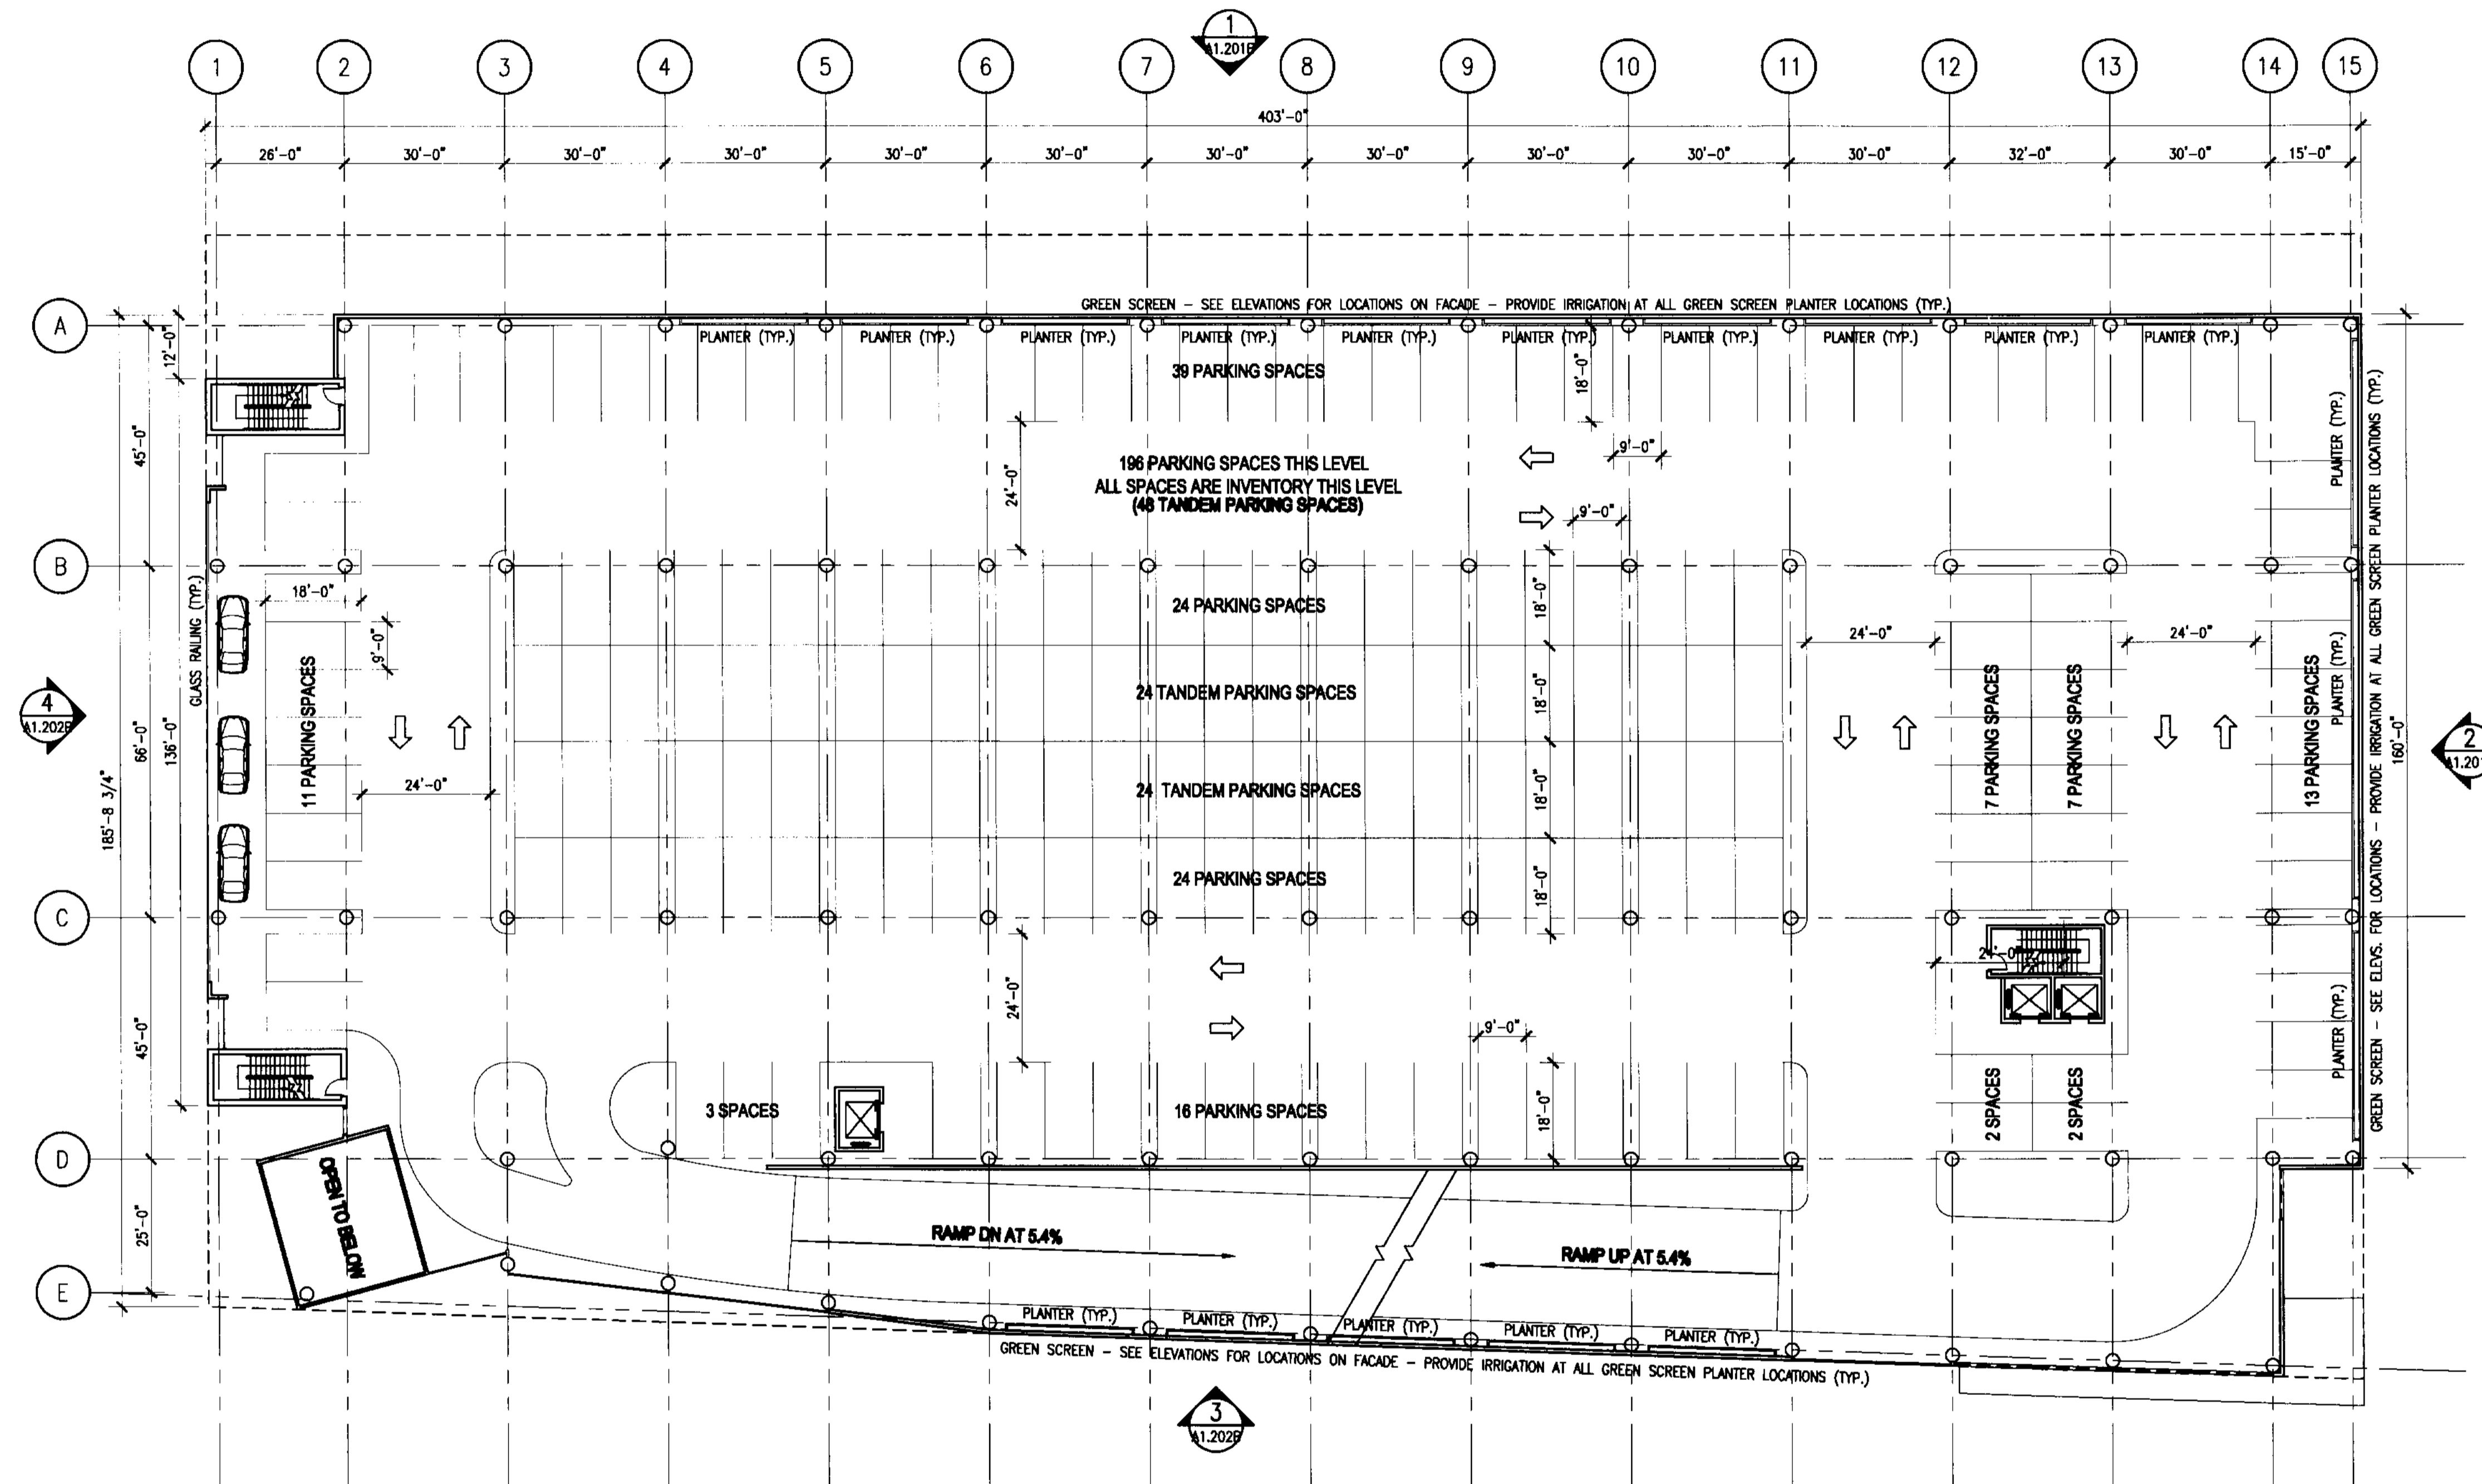

1 BUILDING NO. 01 - OPTION B - SIXTH AND ROOF FLOOR PLANS  
SCALE: 1" = 20'-0"

**ISSUED FOR SITE SUBMISSION**  
NORTH SEAL

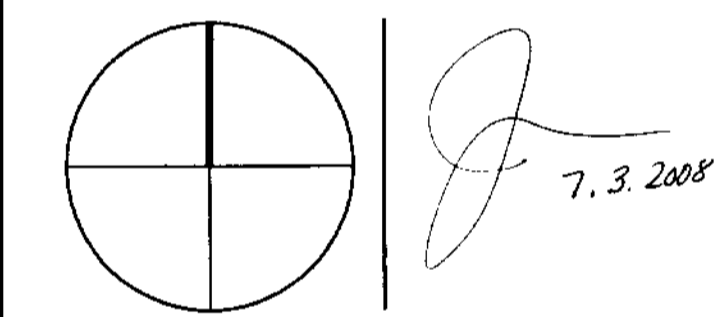

**ADD Inc** Architecture Interiors Planning  
One Wynnton Tower  
Suite 1650  
Two South  
Wynnton Boulevard  
Miami, FL 33131  
T. 305.482.8700  
F. 305.482.8770  
www.addinc.com Cambridge Mass

JOB NUMBER: 06127.03  
CHECKED BY: TJB  
ISSUE DATE: 07/03/08  
SCALE: 1"=20'-0"

SHEET TITLE

**Building No. 01  
Scheme B  
Sixth and Roof  
Floor Plans**

SHEET NUMBER

**A1.106B**