



# THE VILLAGE OF MARBELLA


KEYPLAN N.T.S.

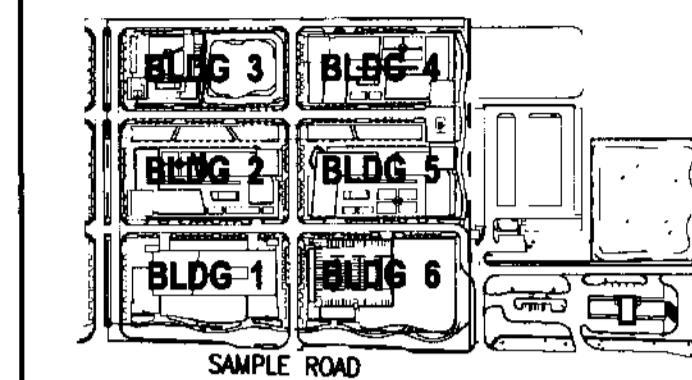

REVISIONS		
NO.	DESCRIPTION	ISSUE DATE

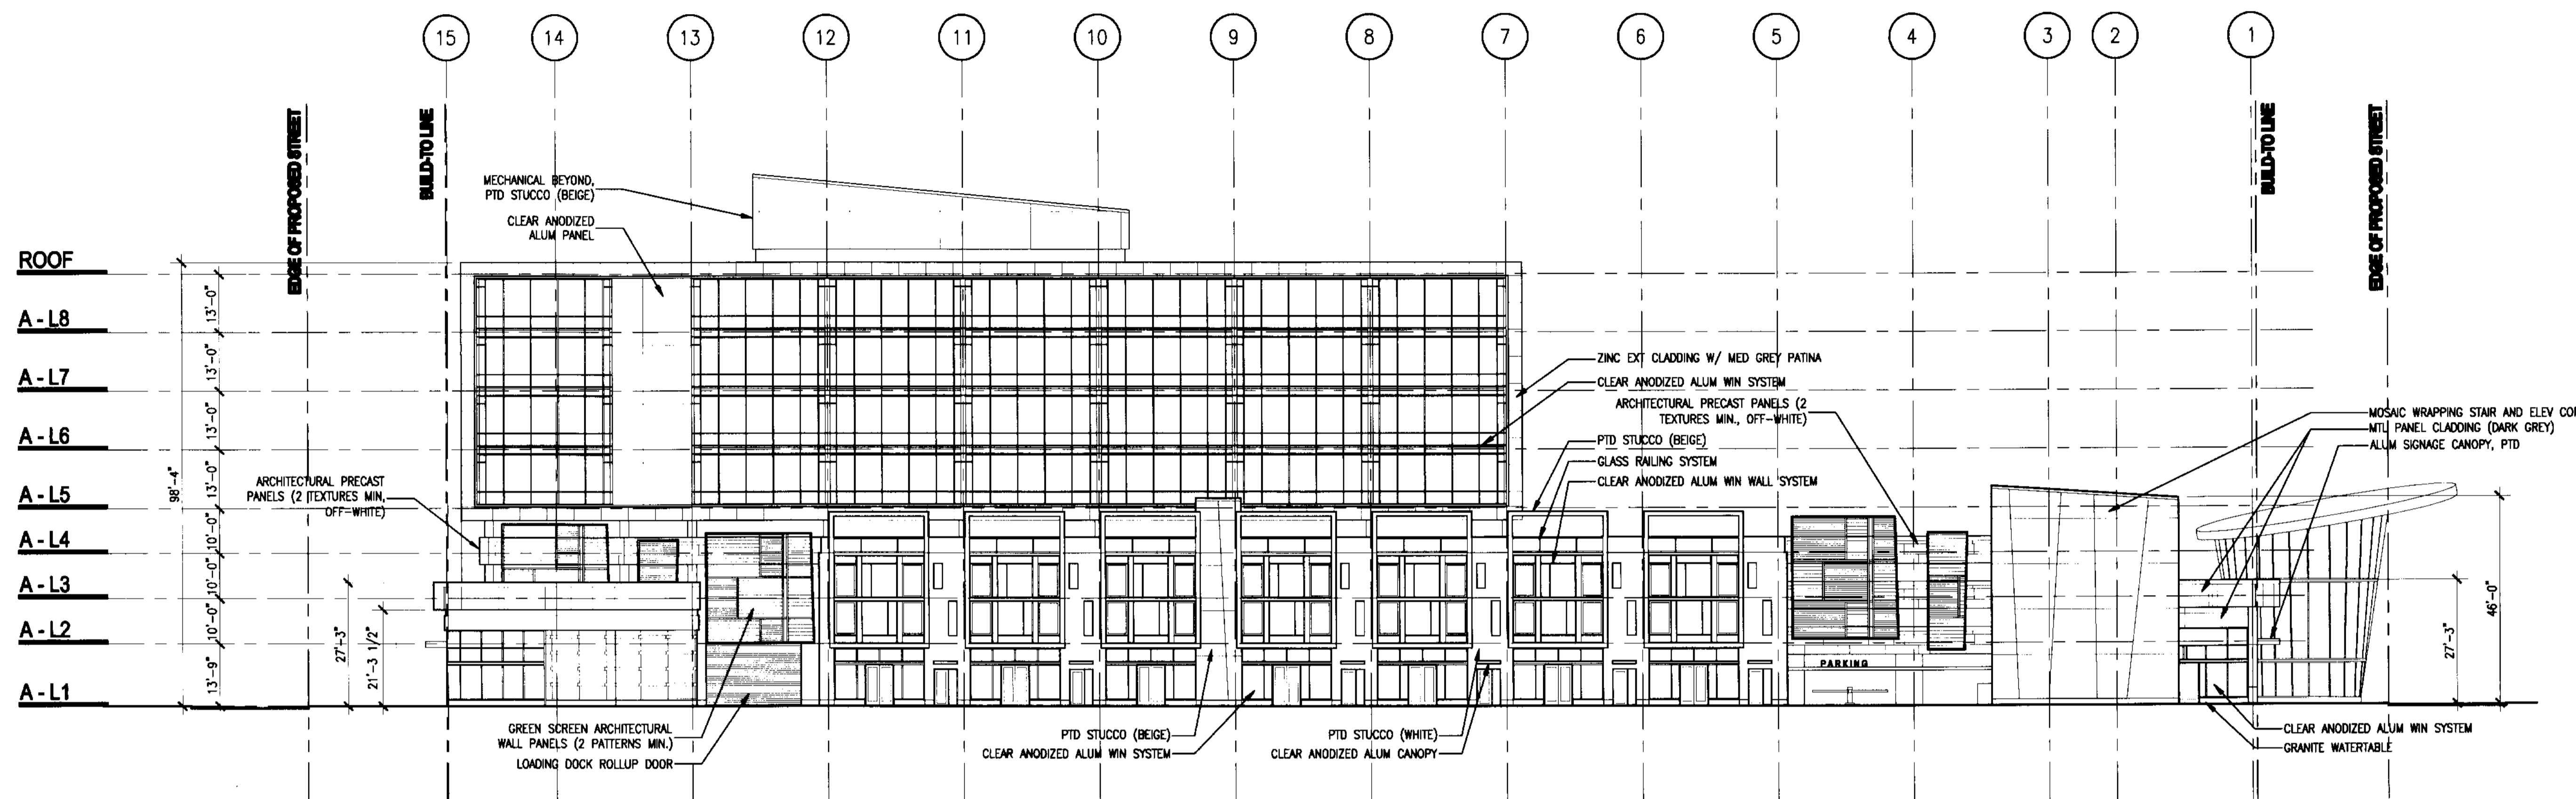


1 BUILDING NO. 01 - NORTH ELEVATION - OPTION A  
SCALE: 1" = 20'-0"

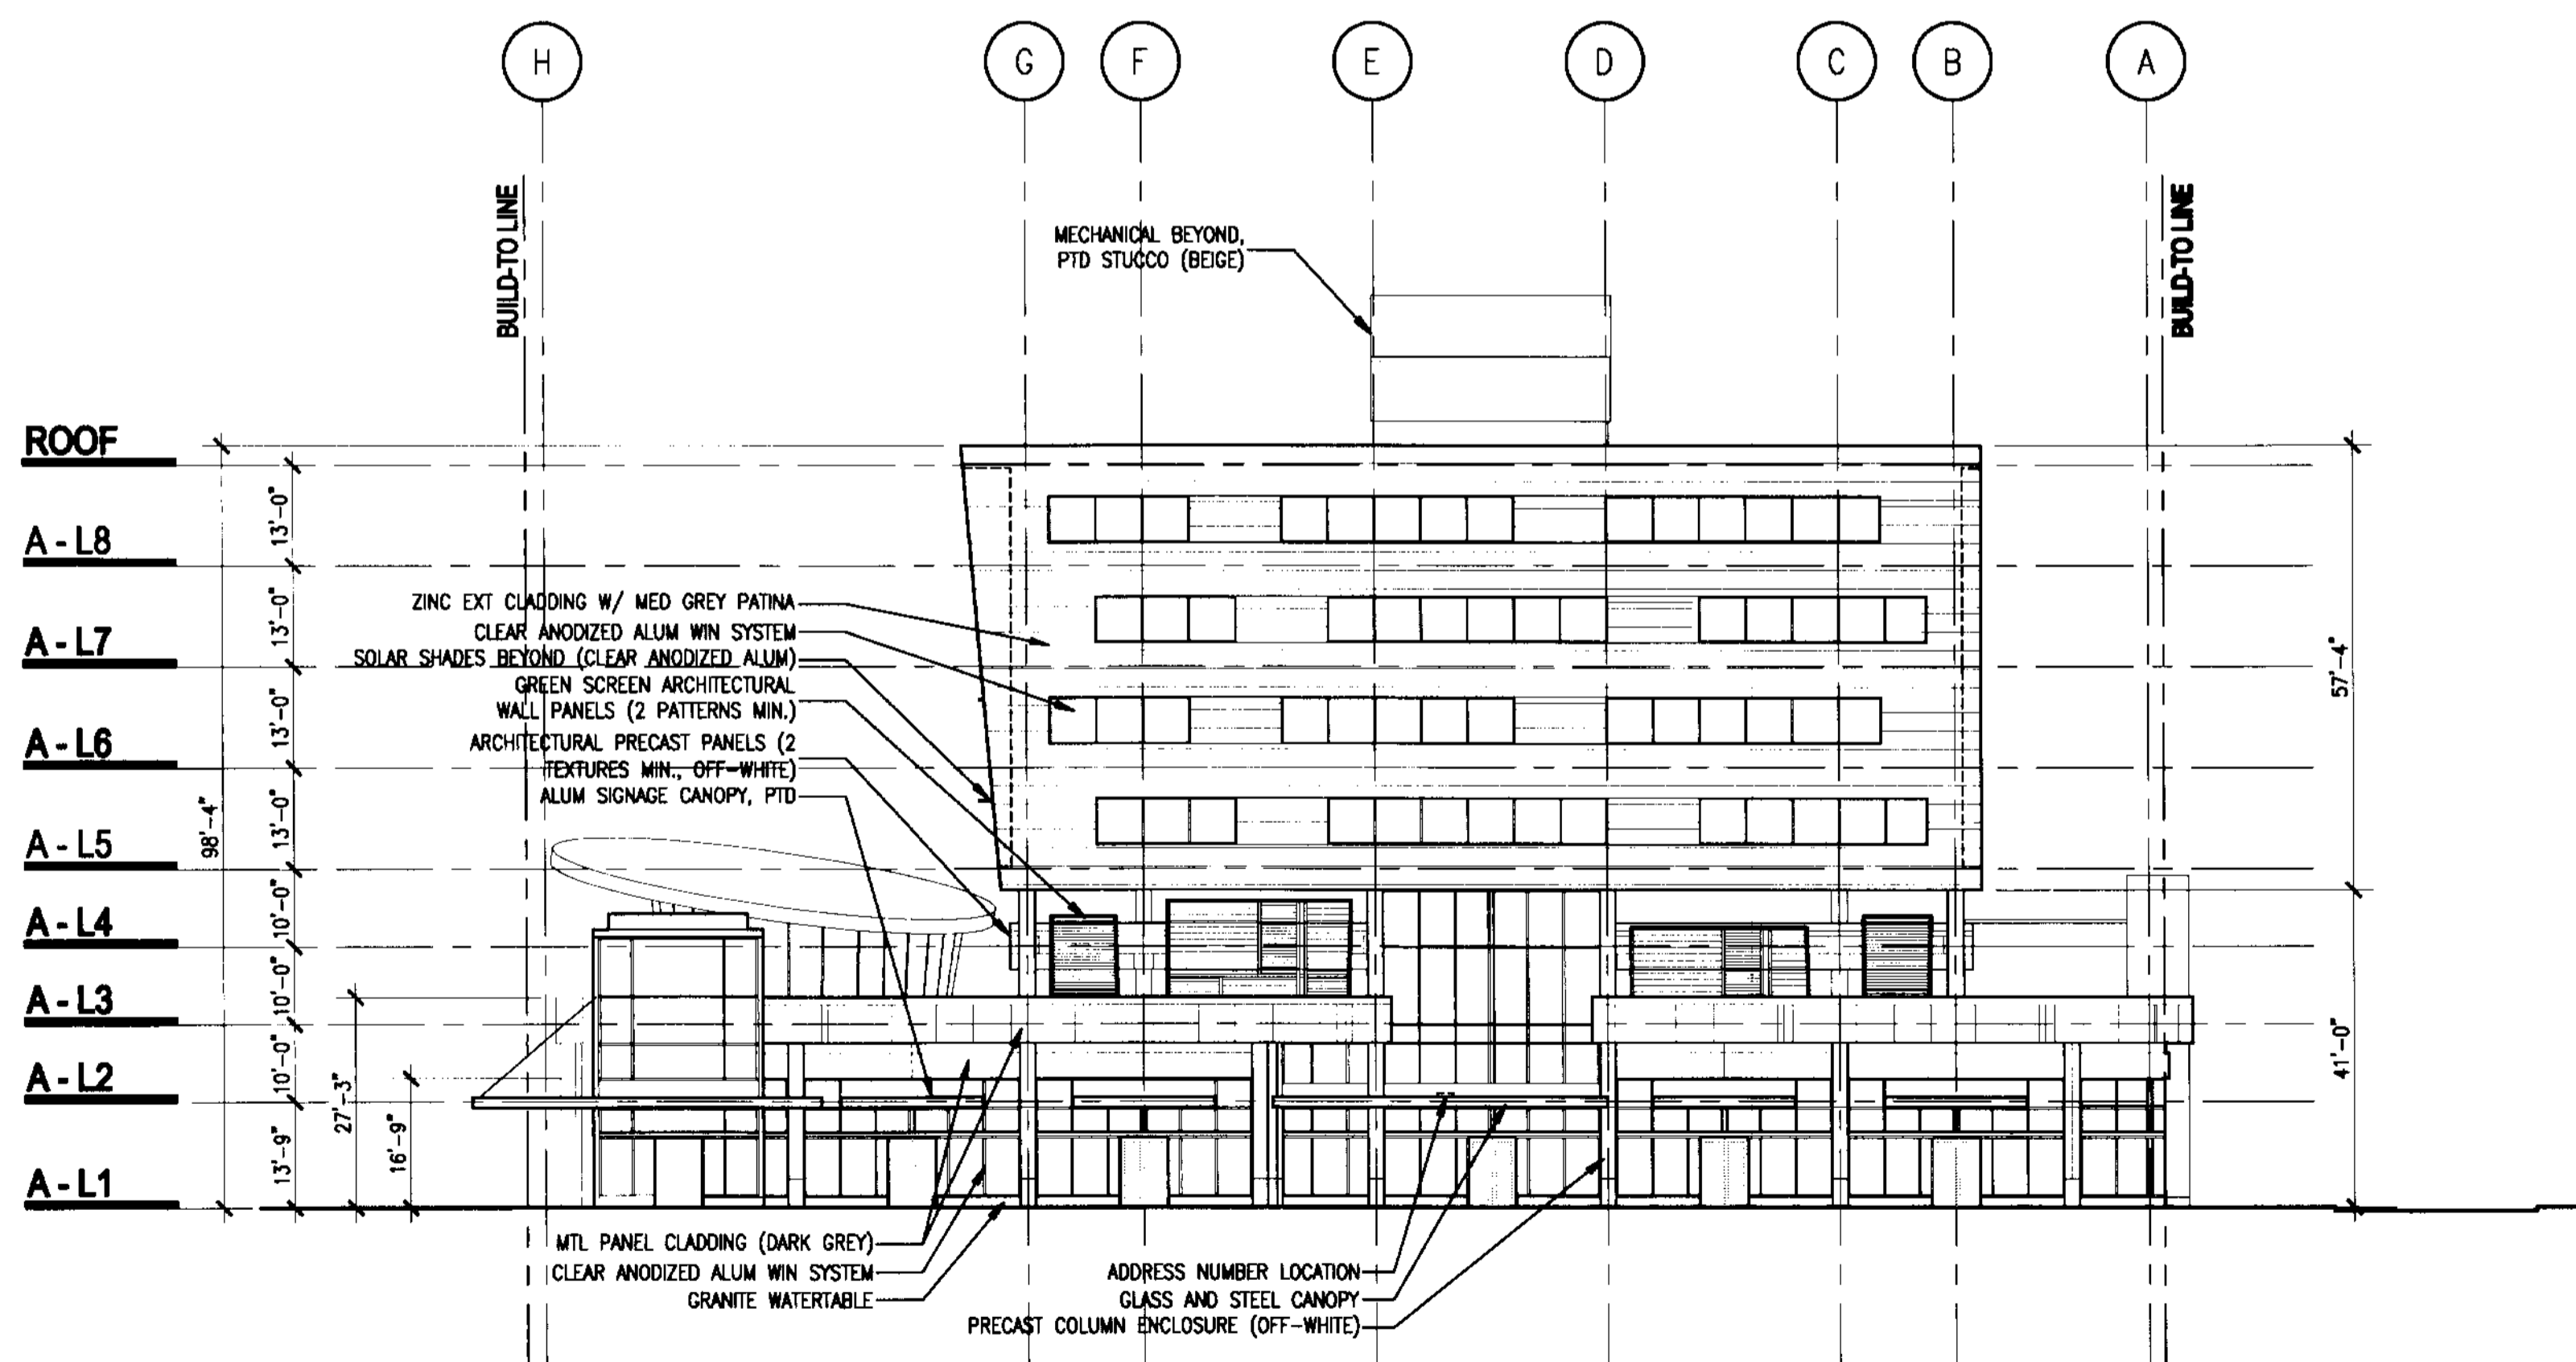

2 BUILDING NO. 01 - EAST ELEVATION - OPTION A  
SCALE: 1" = 20'-0"

**ISSUED FOR SITE SUBMISSION**

NORTH SEAL

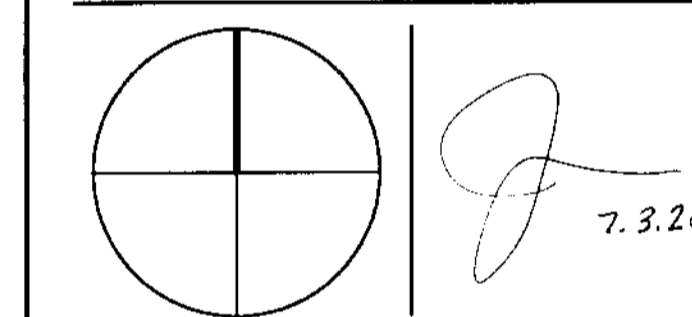

**ADD Inc** Architecture Interior Planning

One Biscayne Tower  
Suite 1670  
Two South  
Biscayne Boulevard  
Miami, FL 33131  
T: 305.462.6700  
F: 305.462.6770  
www.addinc.com  
Cambridge Mass

JOB NUMBER: 06127.03  
CHECKED BY: TJB  
ISSUE DATE: 07/03/08  
SCALE: 1"=20'-0"

SHEET TITLE

**Building No. 01  
Scheme A  
North and East  
Elevations**

SHEET NUMBER

**A1.201A**

COPYRIGHT ADD INC 2008