


THE VILLAGE OF MARBELLA


KEYPLAN N.T.S.

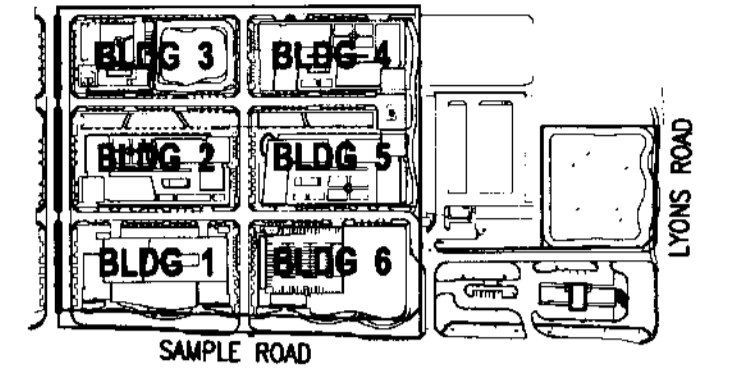

REVISIONS		
NO.	DESCRIPTION	ISSUE DATE

ISSUED FOR SITE SUBMISSION

NORTH SEAL

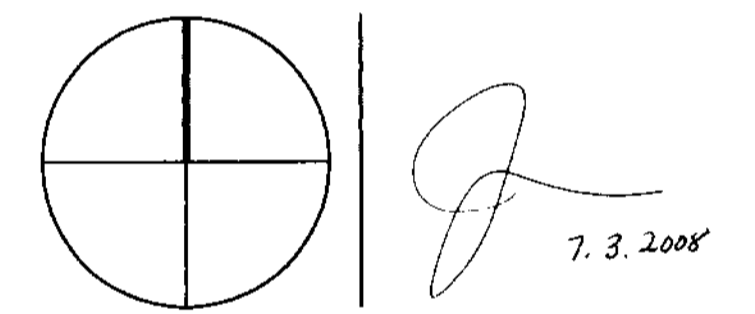

ADD Inc Architecture Interior Planning

One Biscayne Tower
 Suite 4070
 Two South
 Biscayne Boulevard
 Miami, FL 33131
 T. 305.482.8700
 F. 305.482.8770
 www.addinc.com
 Cambridge Mass

JOB NUMBER:	06127.03
CHECKED BY:	TJB
ISSUE DATE:	07/03/08
SCALE:	1"=20'-0"


SHEET TITLE

**Building No. 01
 Scheme B
 North and South
 Elevations**


SHEET NUMBER

A1.201B

COPYRIGHT ADD INC 2008

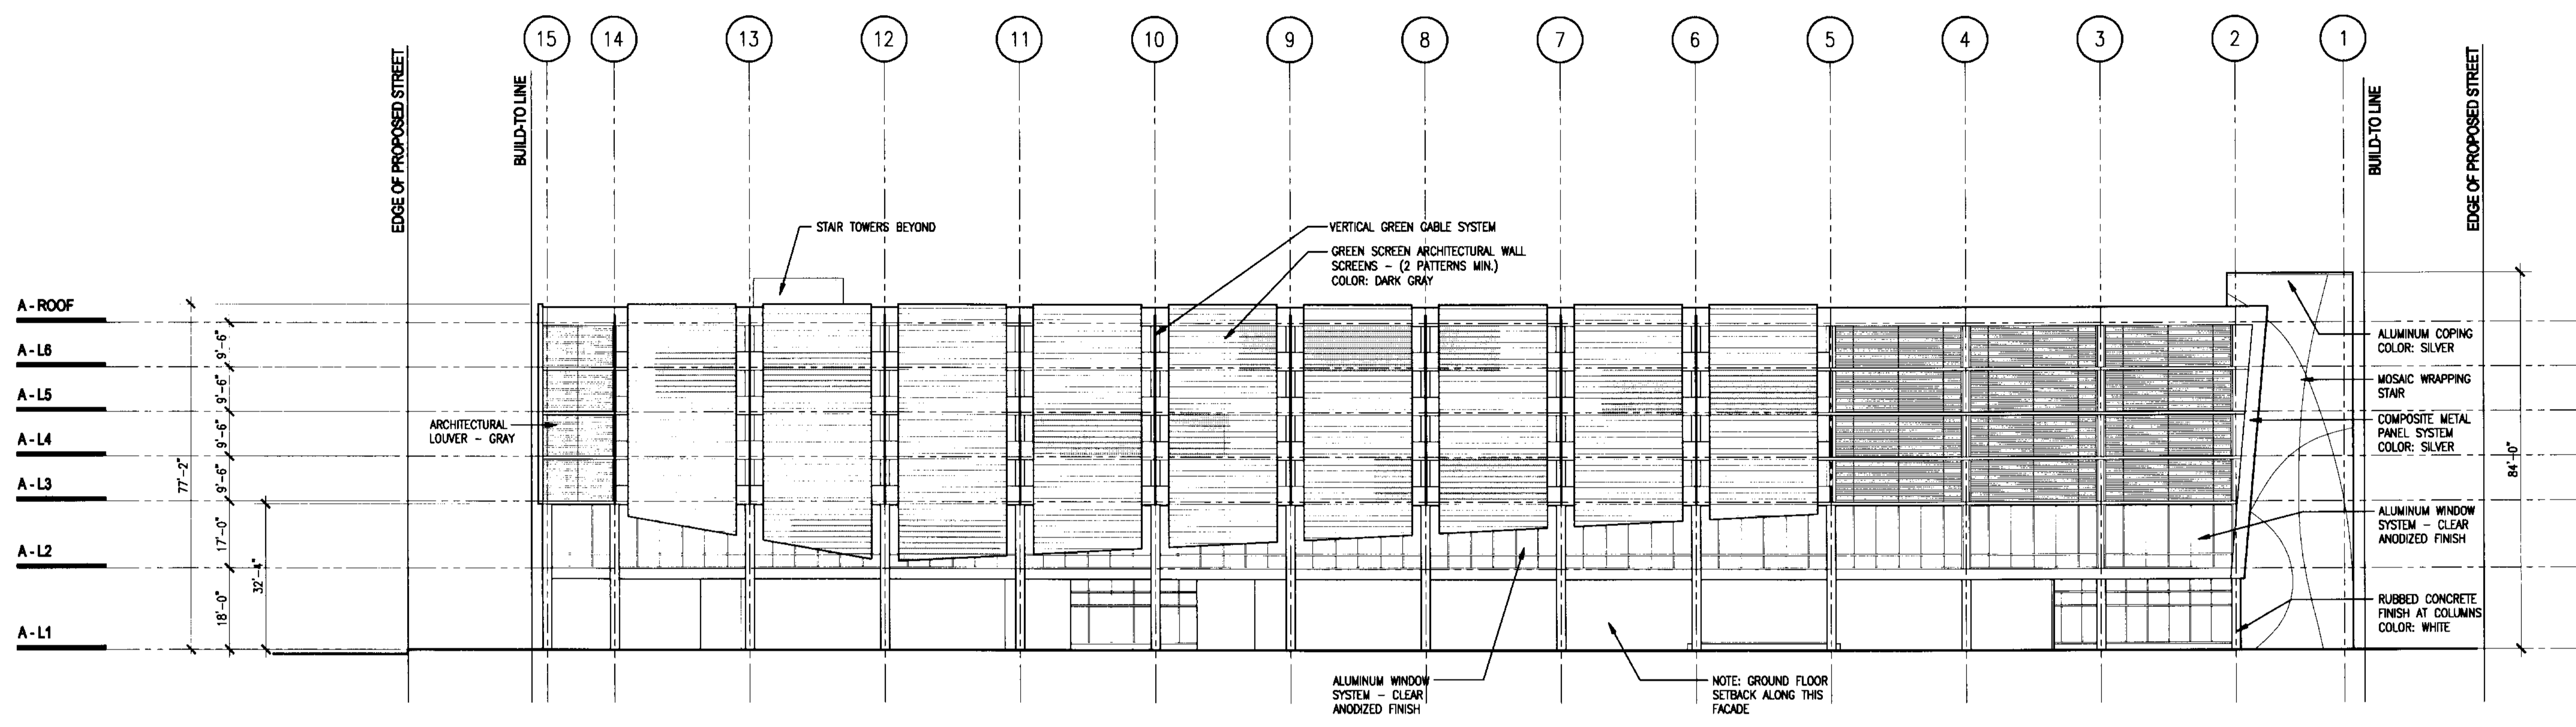

1 BUILDING NO. 01 - OPTION B - NORTH ELEVATION
 SCALE: 1" = 20'-0"

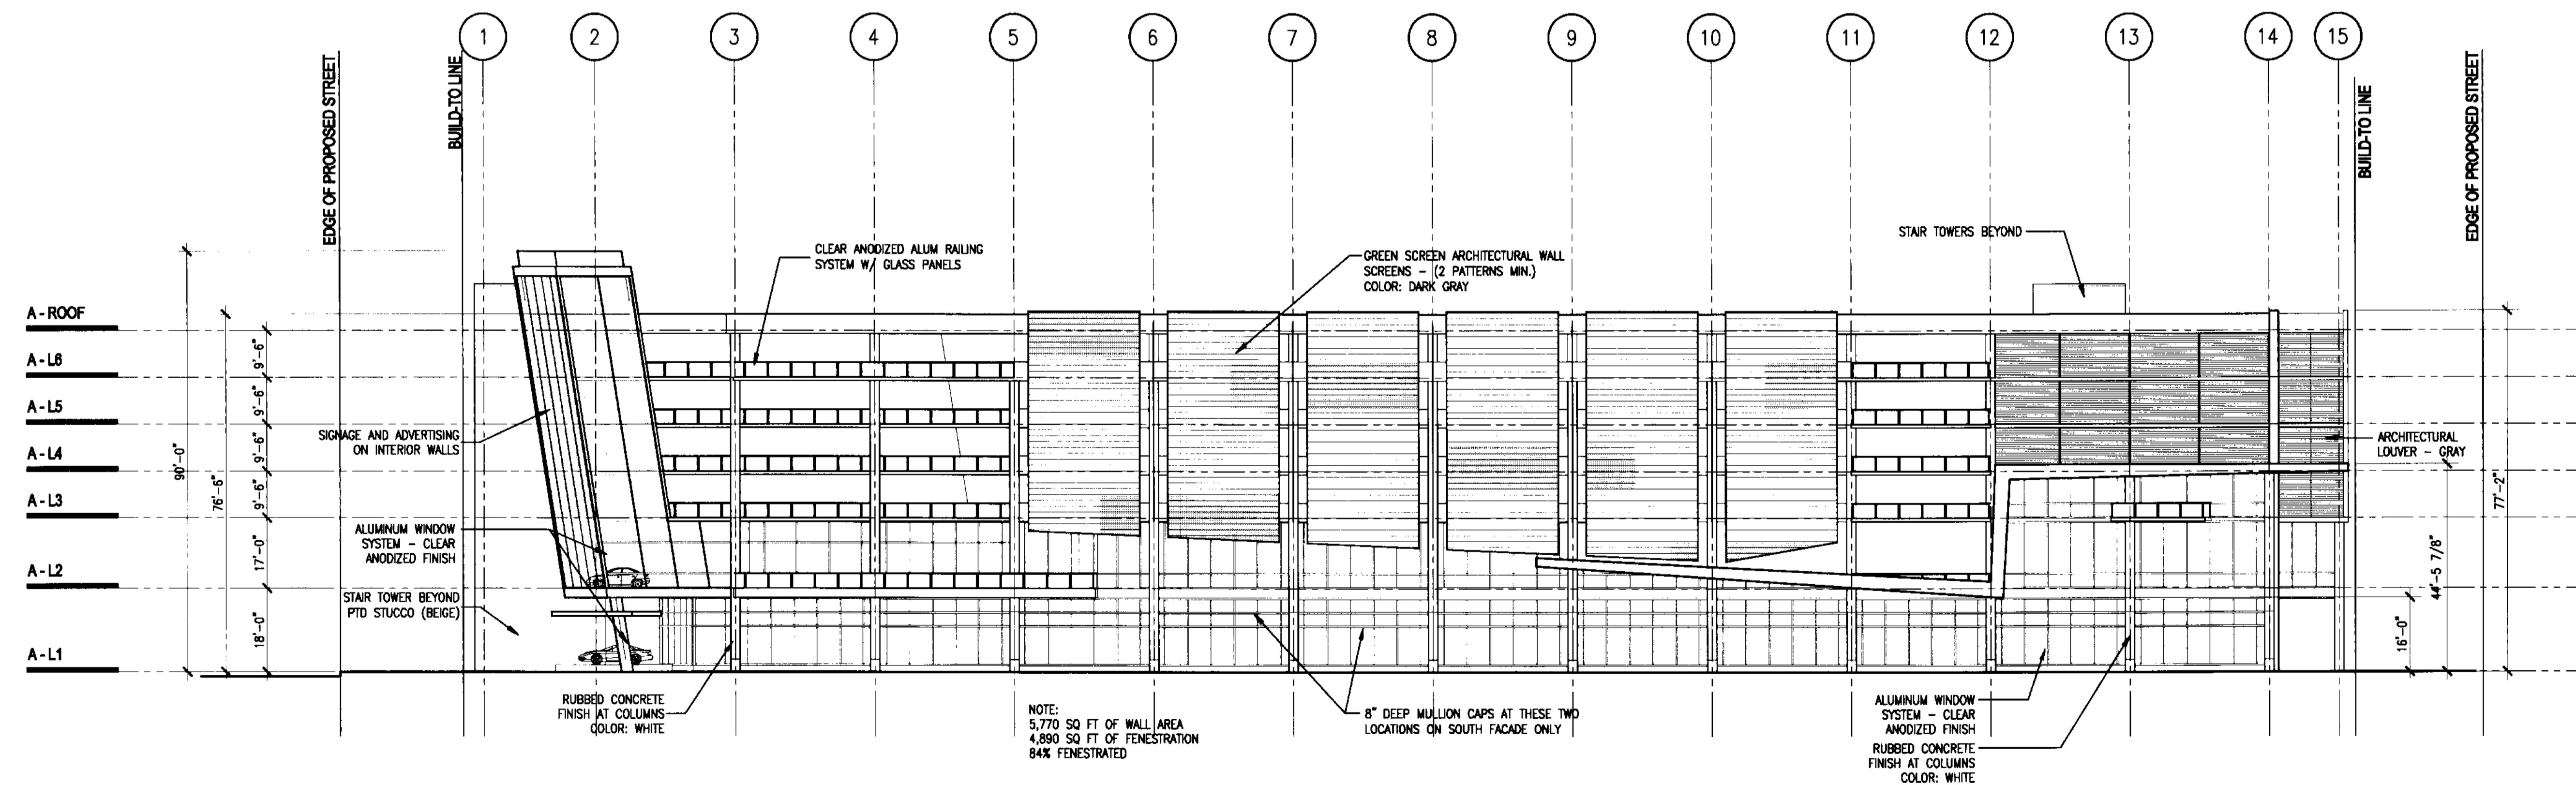

2 BUILDING NO. 01 - OPTION B - SOUTH ELEVATION
 SCALE: 1" = 20'-0"