



GENERAL NOTE: THE RECYCLING PROGRAM DEVELOPED FOR THE PROJECT WILL INCLUDE COLLECTING, SORTING AND PROCESSING OF RECYCLABLE SOLID WASTE. IT SHALL ALSO INCLUDE AN EDUCATIONAL PROGRAM FOR RESIDENTS AND TENANTS.

THE VILLAGE OF MARBELLA

KEYPLAN N.T.S.

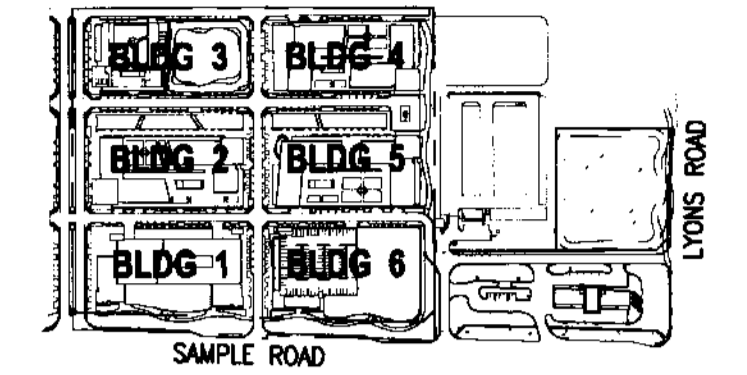


REVISIONS		
NO.	DESCRIPTION	ISSUE DATE

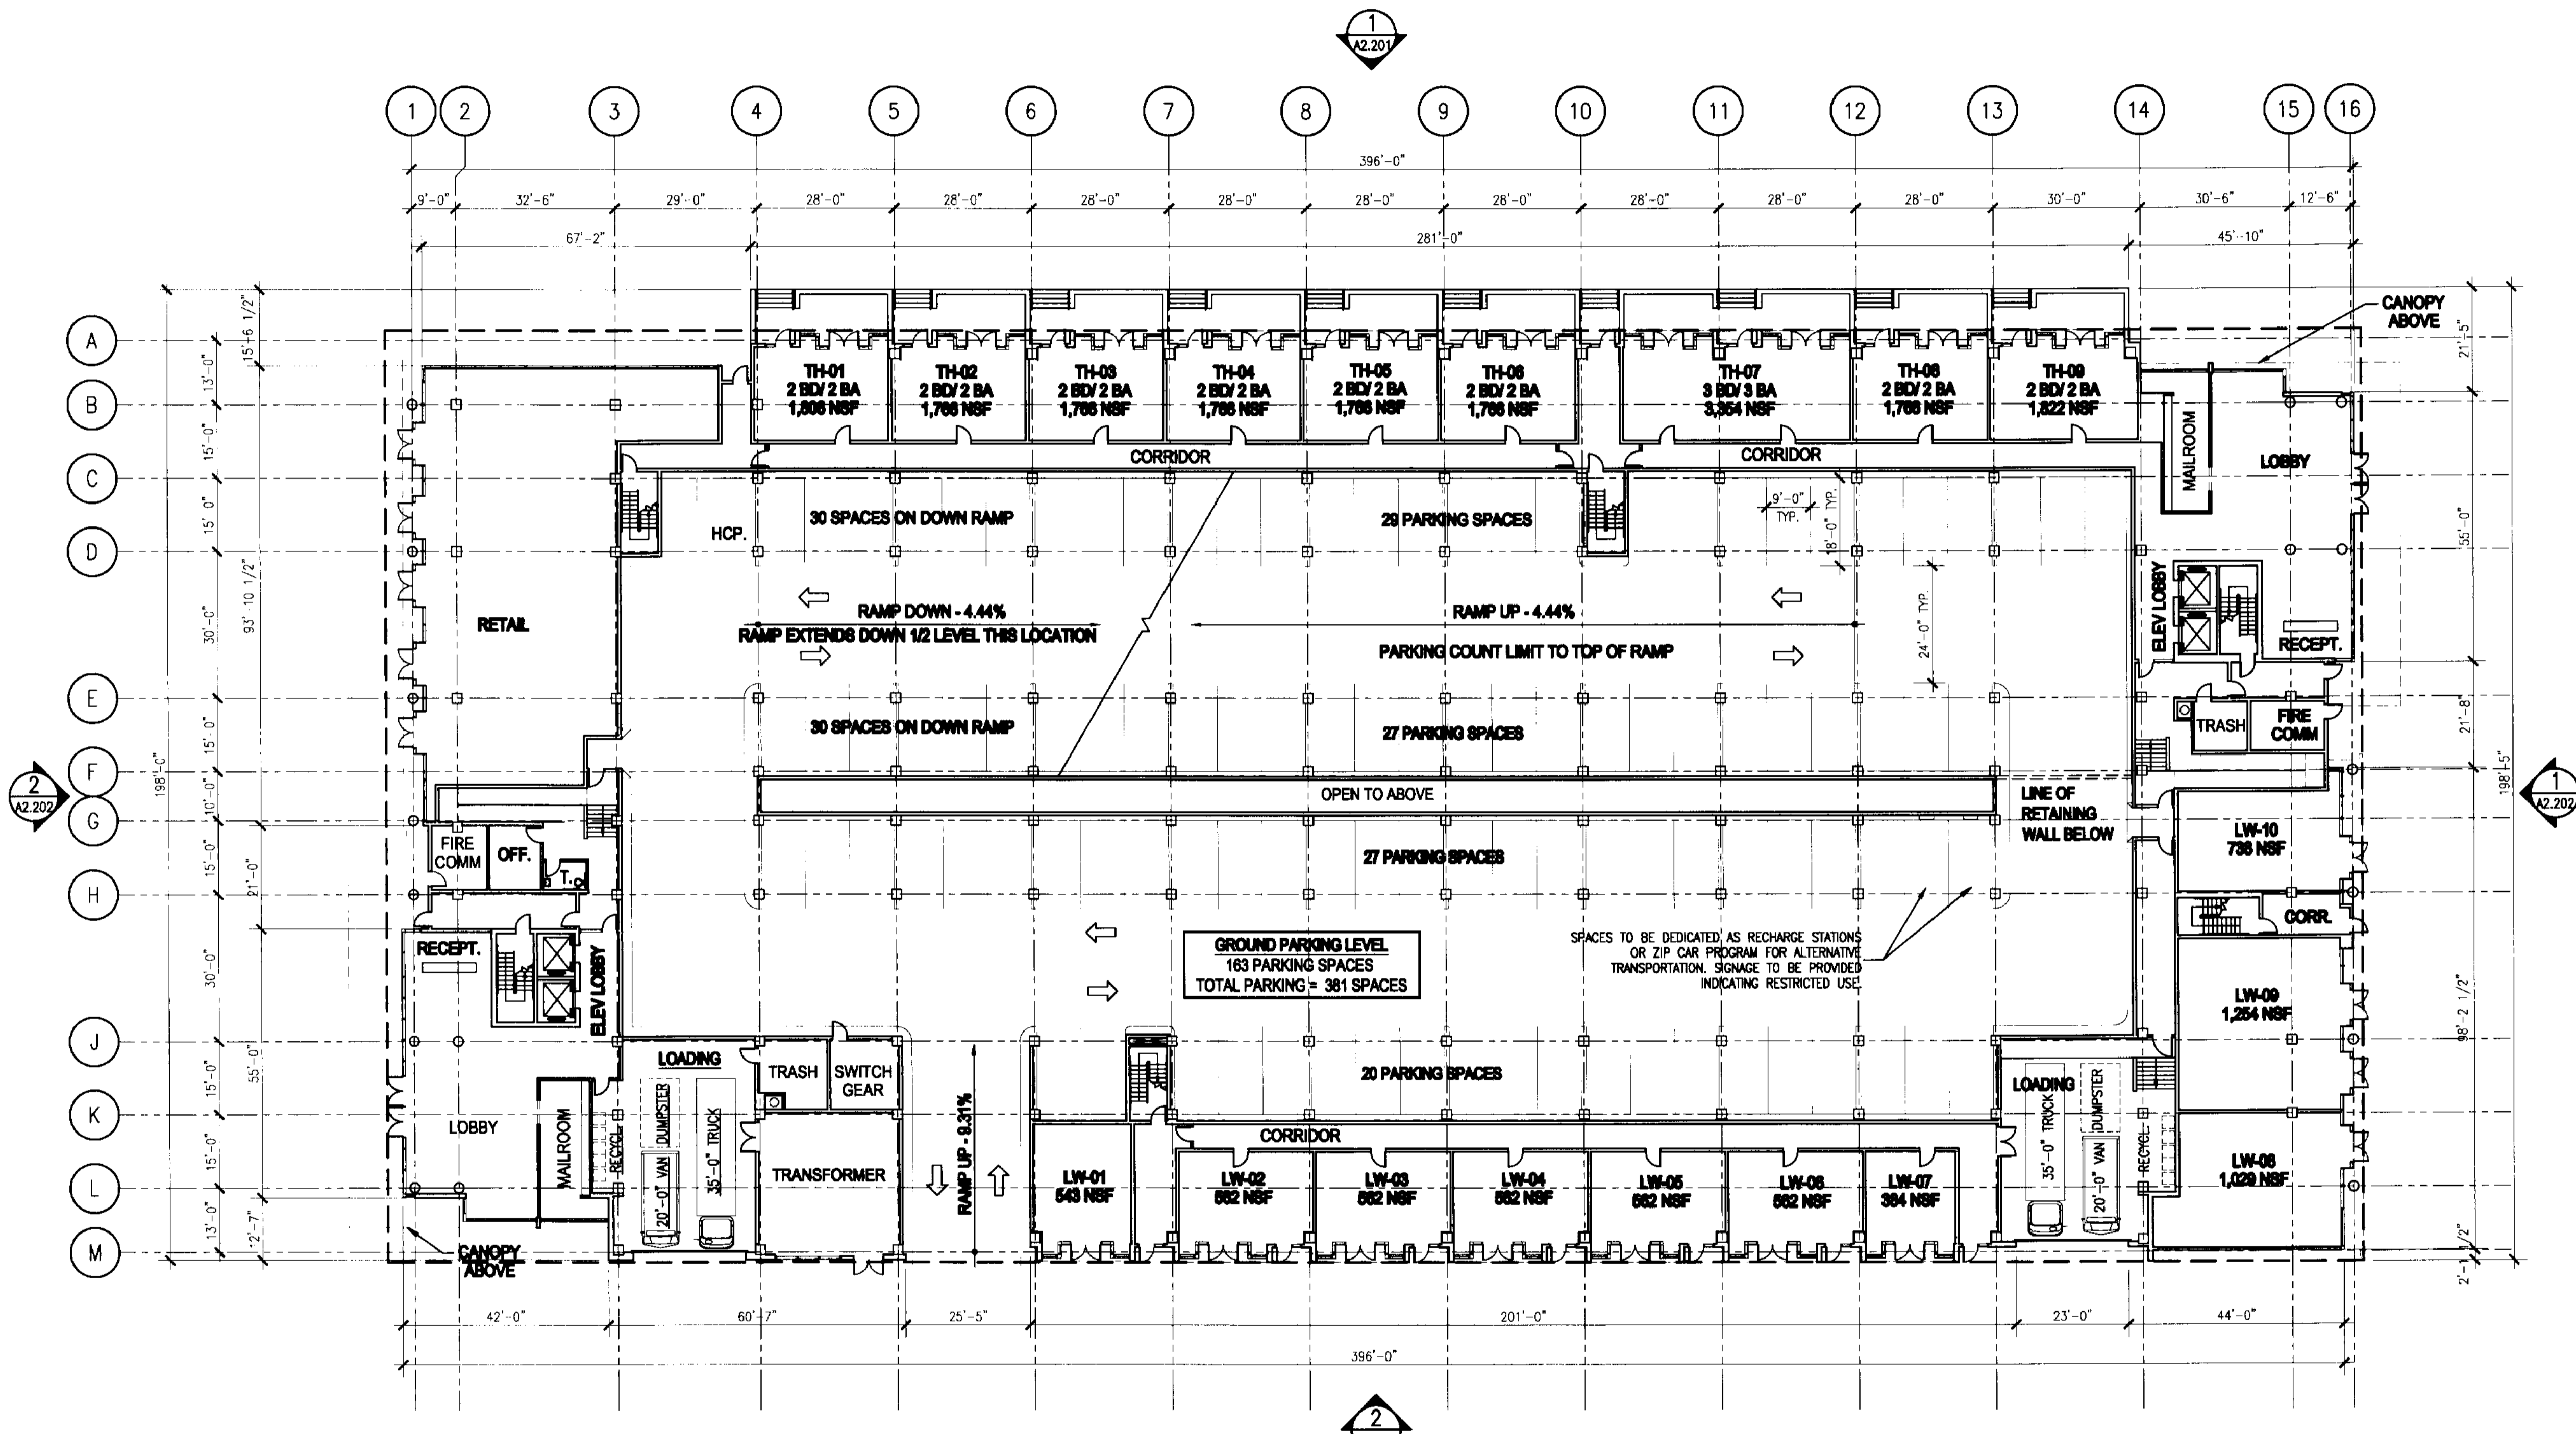

1 BUILDING NO. 02 - GROUND FLOOR PLAN
SCALE: 1" = 20'-0"

ISSUED FOR SITE SUBMISSION

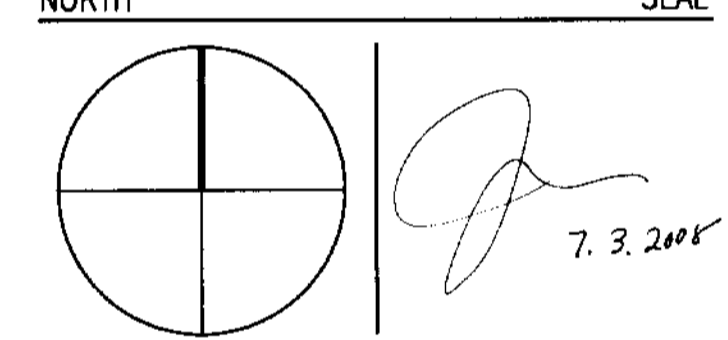

ADD Inc Architecture Interior Planning
 One Biscayne Tower
 Suite 1070
 Two South
 Biscayne Boulevard
 Miami, FL 33131
 T. 305.482.6700
 F. 305.482.6770
 www.addinc.com
 Cambridge Mass

JOB NUMBER:	06127.03
CHECKED BY:	TJB
ISSUE DATE:	07/03/08
SCALE:	1"=20'-0"

SHEET TITLE

**Building 2
Ground Floor Plan**

SHEET NUMBER

A2.101

COPYRIGHT ADD INC 2008