



# THE VILLAGE OF MARBELLA

KEYPLAN N.T.S.

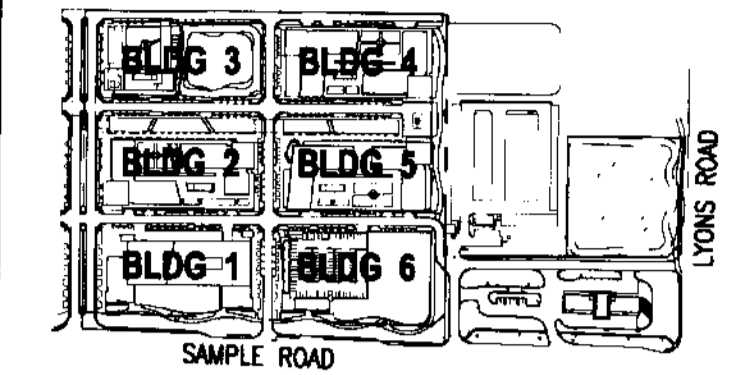


REVISIONS		
NO.	DESCRIPTION	ISSUE DATE

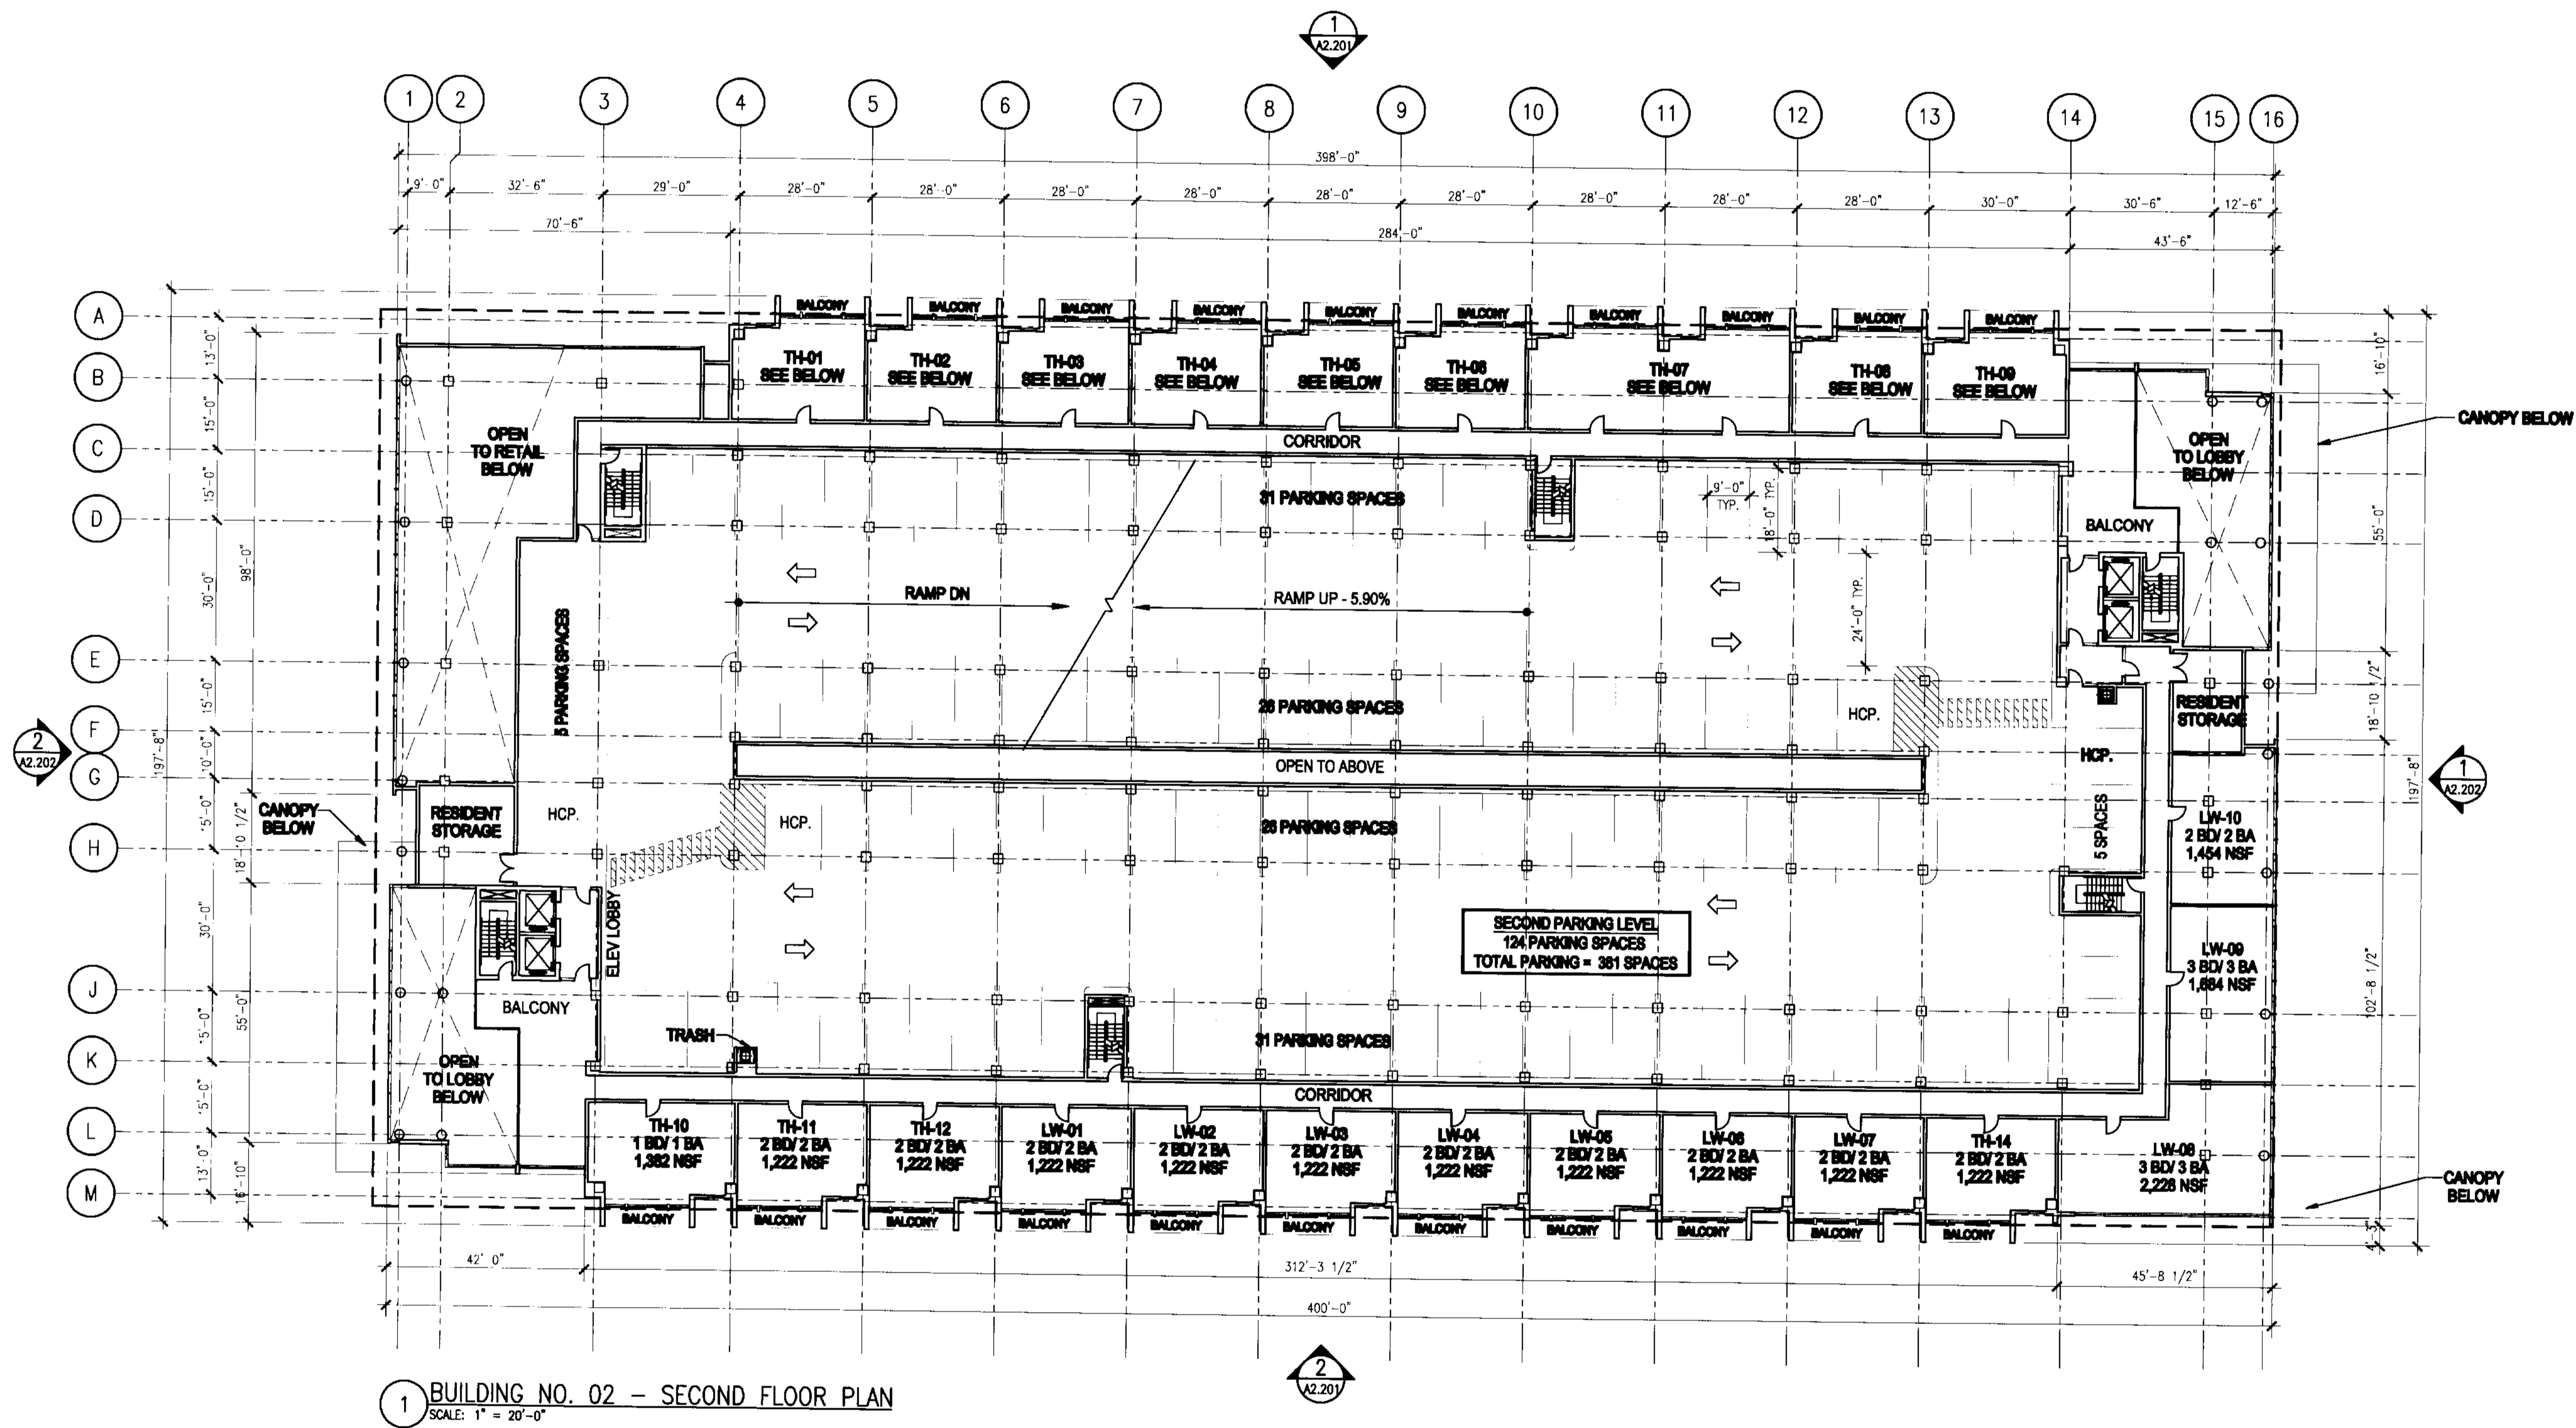

1 BUILDING NO. 02 - SECOND FLOOR PLAN  
SCALE: 1" = 20'-0"

**ISSUED FOR SITE SUBMISSION**

NORTH SEAL

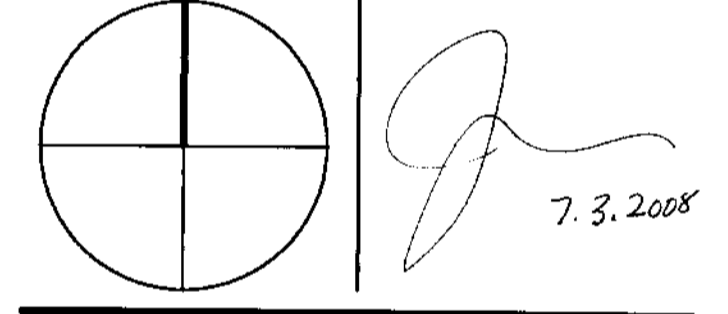

**ADD Inc** Architecture Interior Planning

One Rossmore Tower  
Suite 1070  
Two South  
Rossmore Boulevard  
Miami, FL 33191  
T. 305.462.8700  
F. 305.462.8770  
www.addinc.com

Cambridge Miami

JOB NUMBER:	06127.03
CHECKED BY:	TJB
ISSUE DATE:	07/03/08
SCALE:	1"=20'-0"

SHEET TITLE

**Building 2  
Typical Garage  
Second Floor Plan**

SHEET NUMBER

**A2.102**