



# THE VILLAGE OF MARBELLA

KEYPLAN N.T.S.

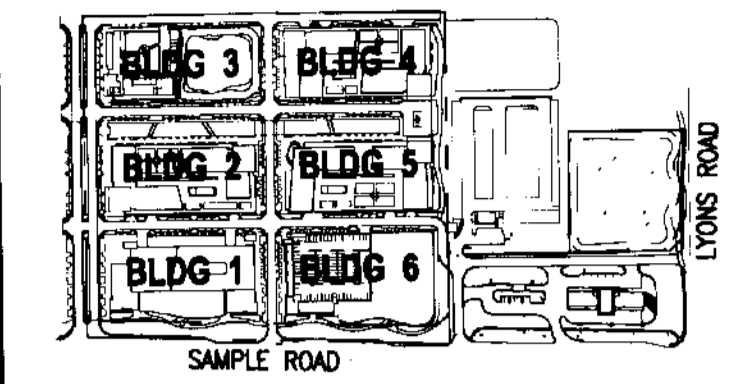


REVISIONS		
NO.	DESCRIPTION	ISSUE DATE

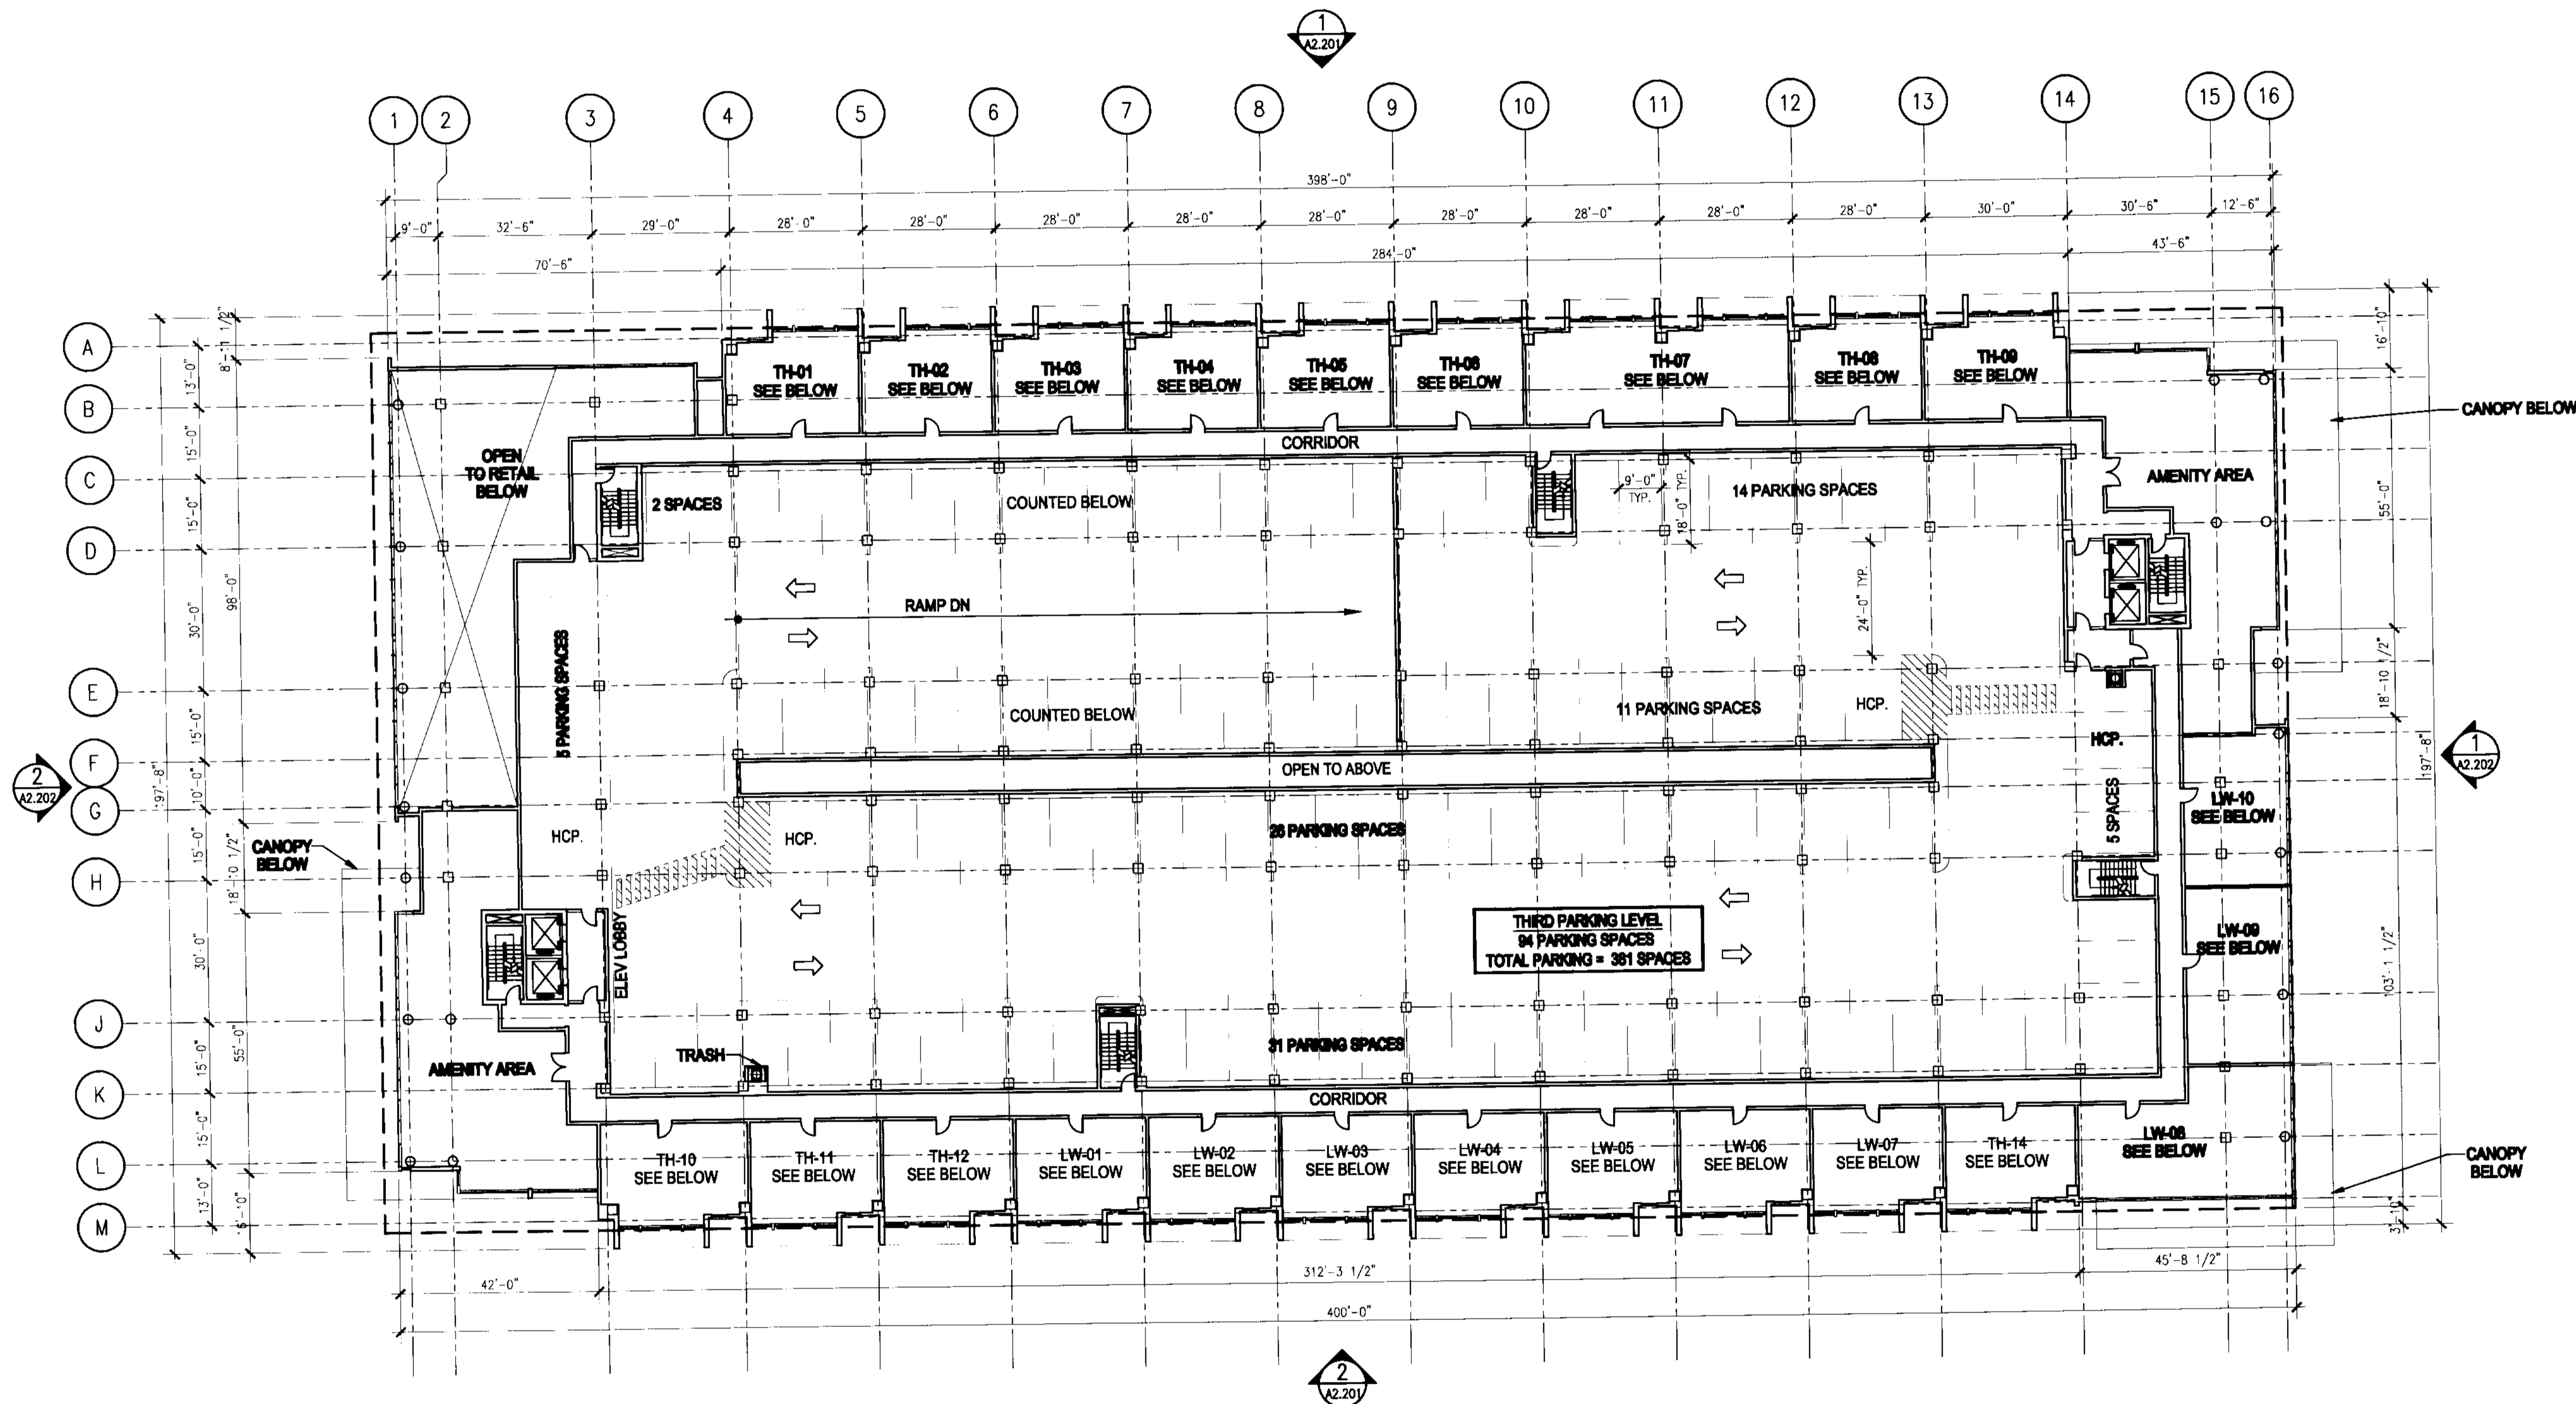

1 BUILDING NO. 02 - THIRD FLOOR PLAN  
SCALE: 1" = 20'-0"

**ISSUED FOR SITE SUBMISSION**

NORTH SEAL

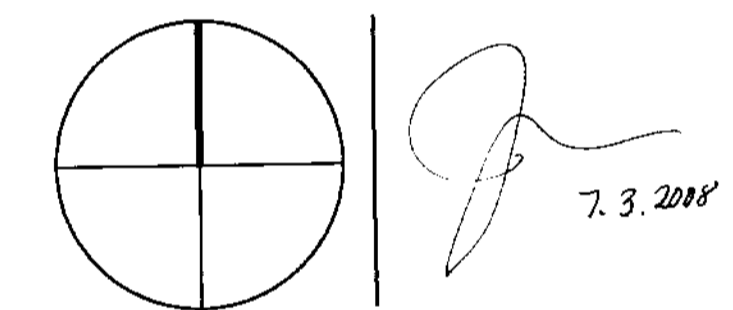

**ADD Inc** Architecture Interior Planning

One Biscayne Tower  
Suite 1670  
Two South  
Biscayne Boulevard  
Miami, FL 33131  
T. 305.482.6700  
F. 305.482.6770  
www.addinc.com

Cambridge Island

JOB NUMBER: 06127.03  
CHECKED BY: TJB  
ISSUE DATE: 07/03/08  
SCALE: 1"=20'-0"

SHEET TITLE

**Building 2  
Typical Garage  
Third Floor Plan**

SHEET NUMBER

**A2.103**

COPYRIGHT ADD INC 2008