



THE VILLAGE OF MARBELLA

KEYPLAN N.T.S.

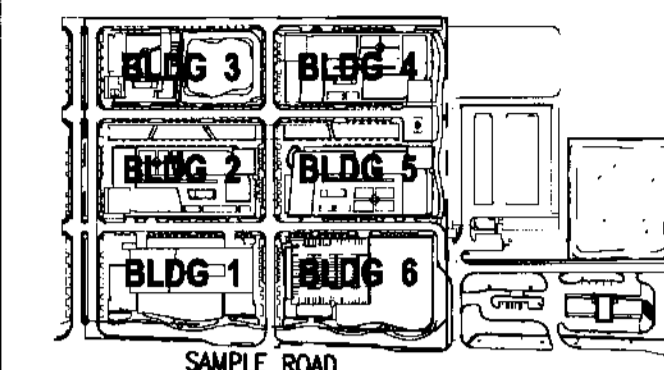


REVISIONS		
NO.	DESCRIPTION	ISSUE DATE

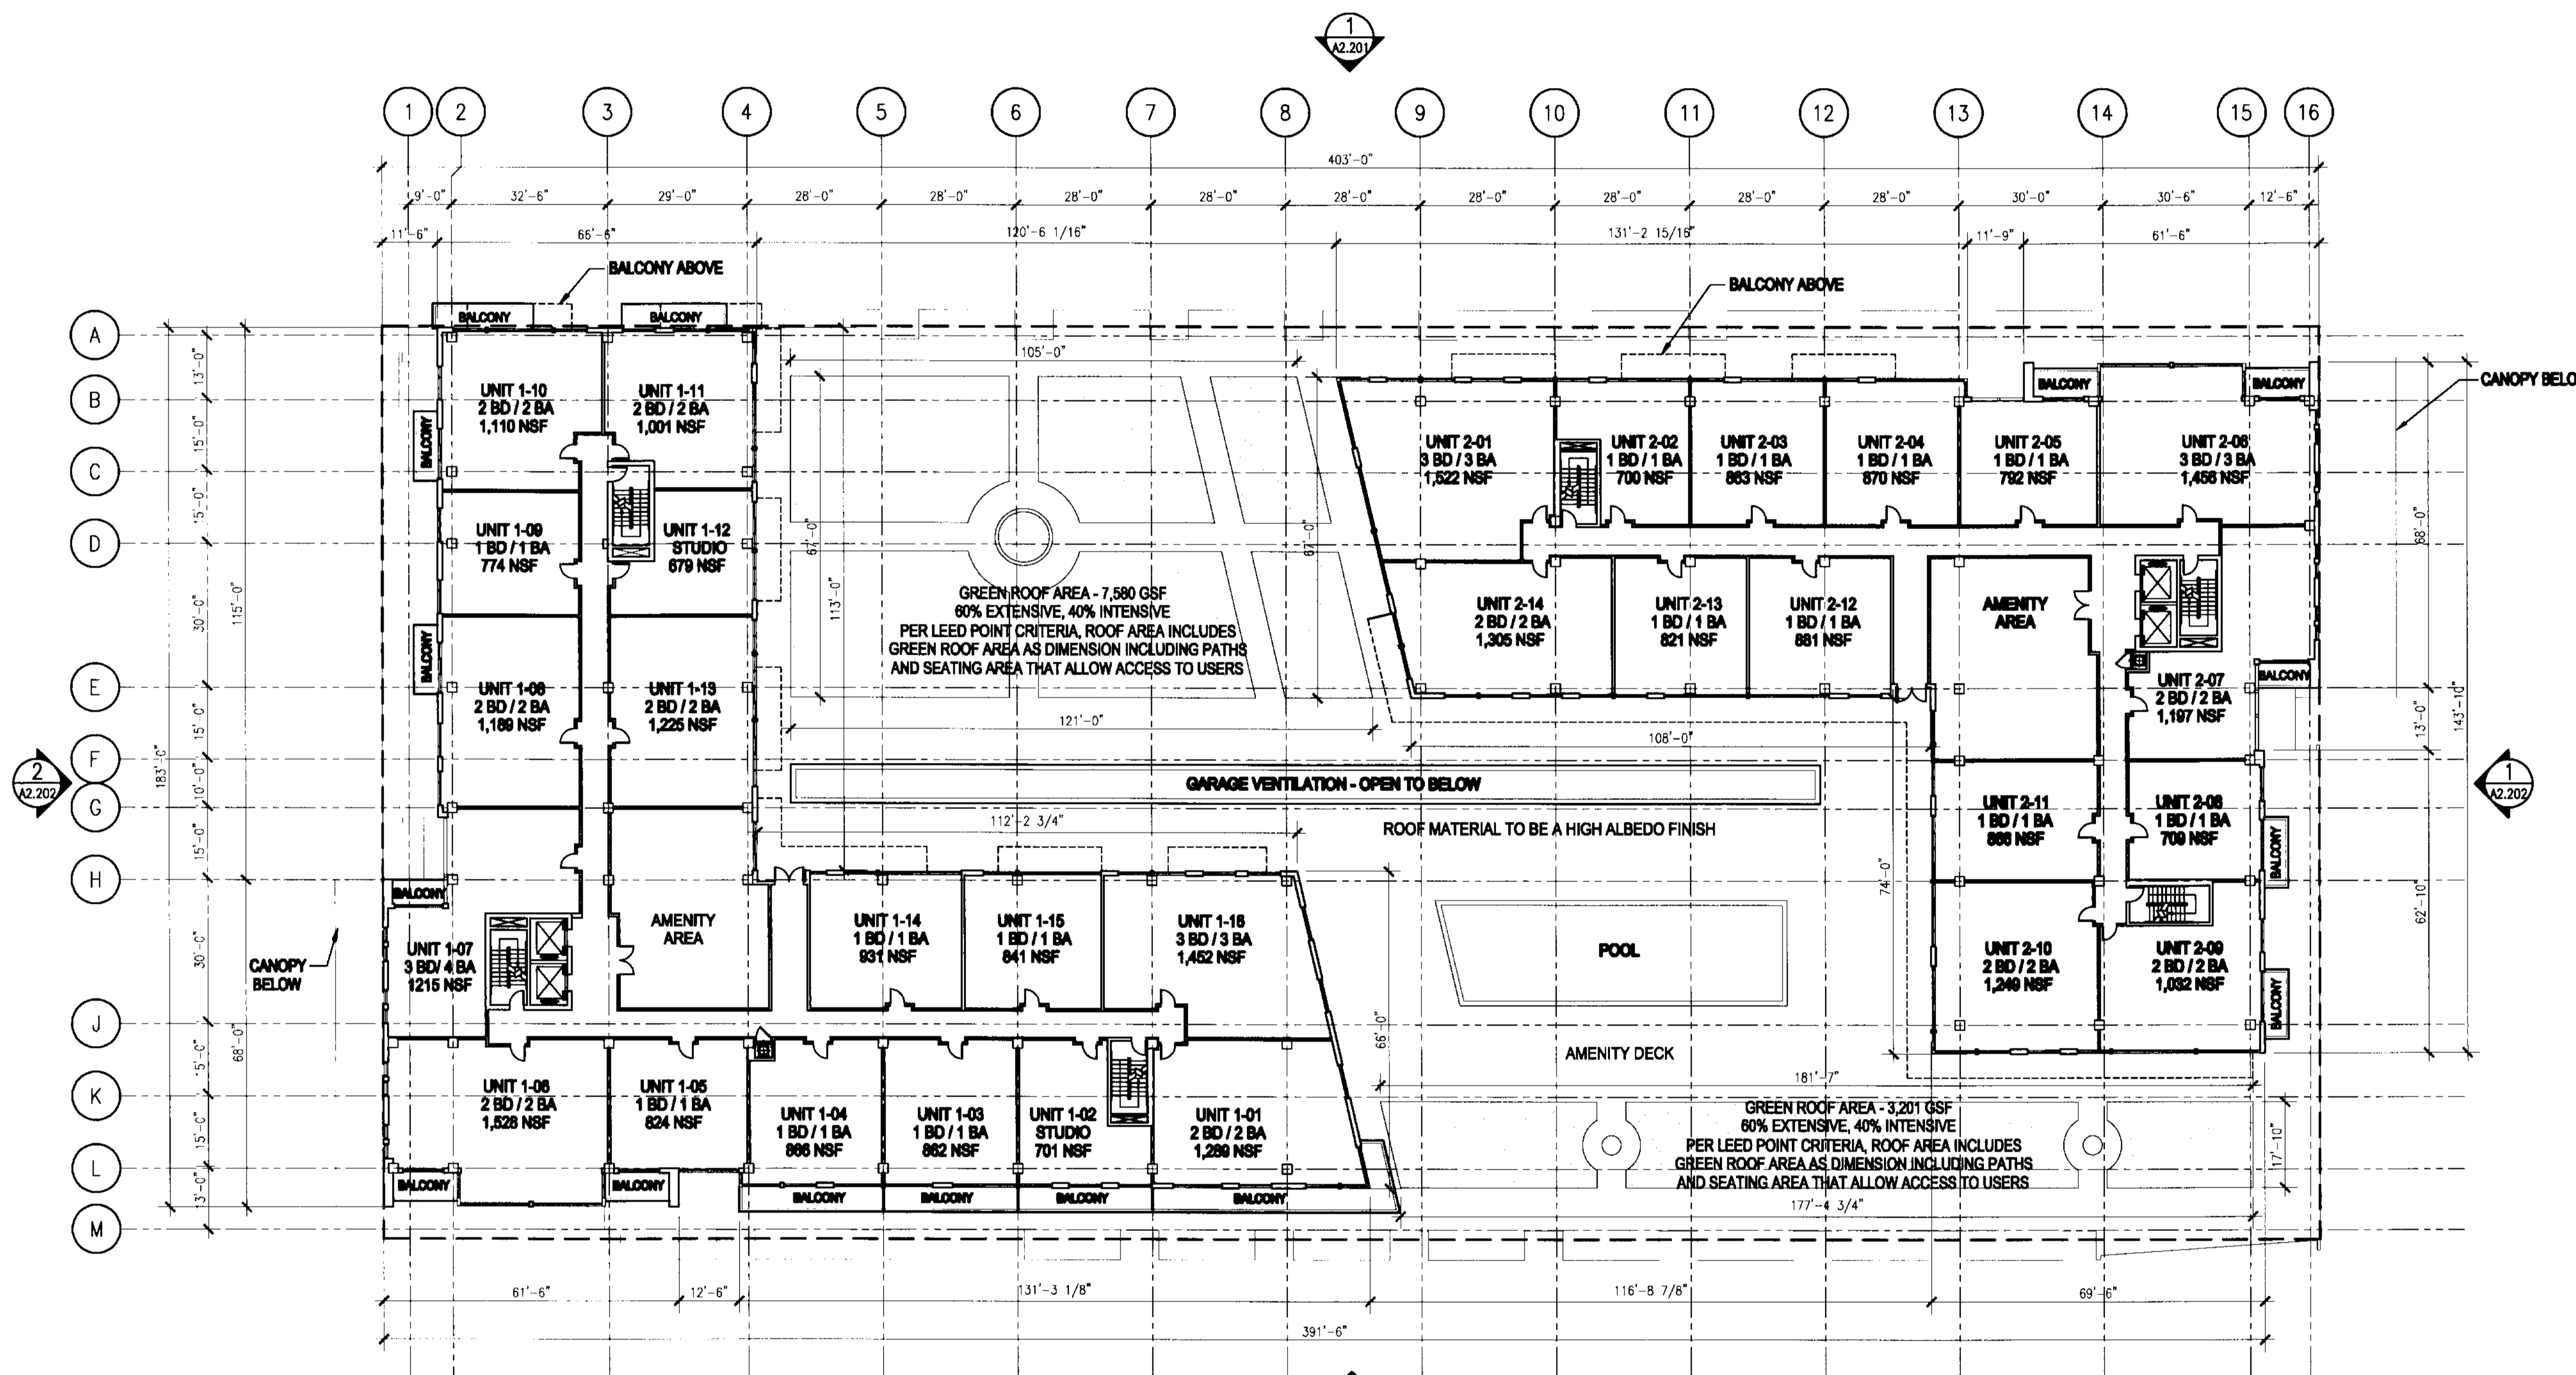

1 BUILDING NO. 02 - FOURTH FLOOR PLAN
SCALE: 1" = 20'-0"

ISSUED FOR SITE SUBMISSION

NORTH SEAL

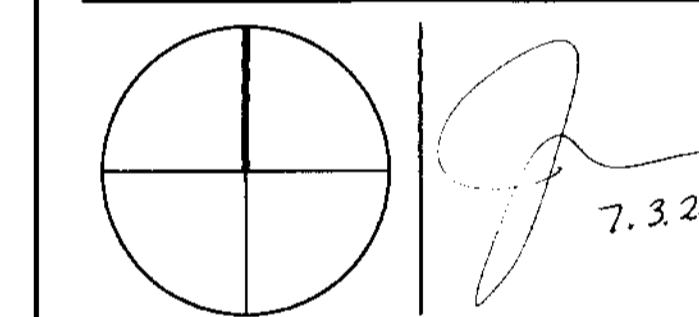

ADD Inc Architecture Interior Planning

One Wynona Tower
Suite 1070
Two South
Wynona Boulevard
Miami, FL 33131
T: 305.482.8700
F: 305.482.8770
www.addinc.com
Cambridge Mass

JOB NUMBER: 06127.03
CHECKED BY: TJB
ISSUE DATE: 07/03/08
SCALE: 1"=20'-0"

SHEET TITLE

**Building 2
Fourth Floor Plan**

SHEET NUMBER

A2.104

COPYRIGHT ADD INC 2008