



# THE VILLAGE OF MARBELLA

KEYPLAN

N.T.S.

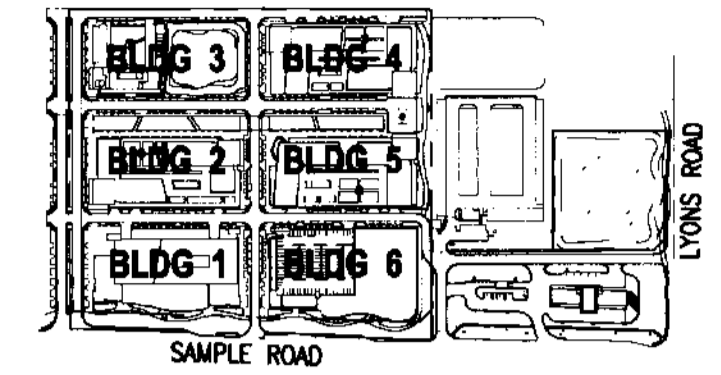


REVISIONS		
NO.	DESCRIPTION	ISSUE DATE

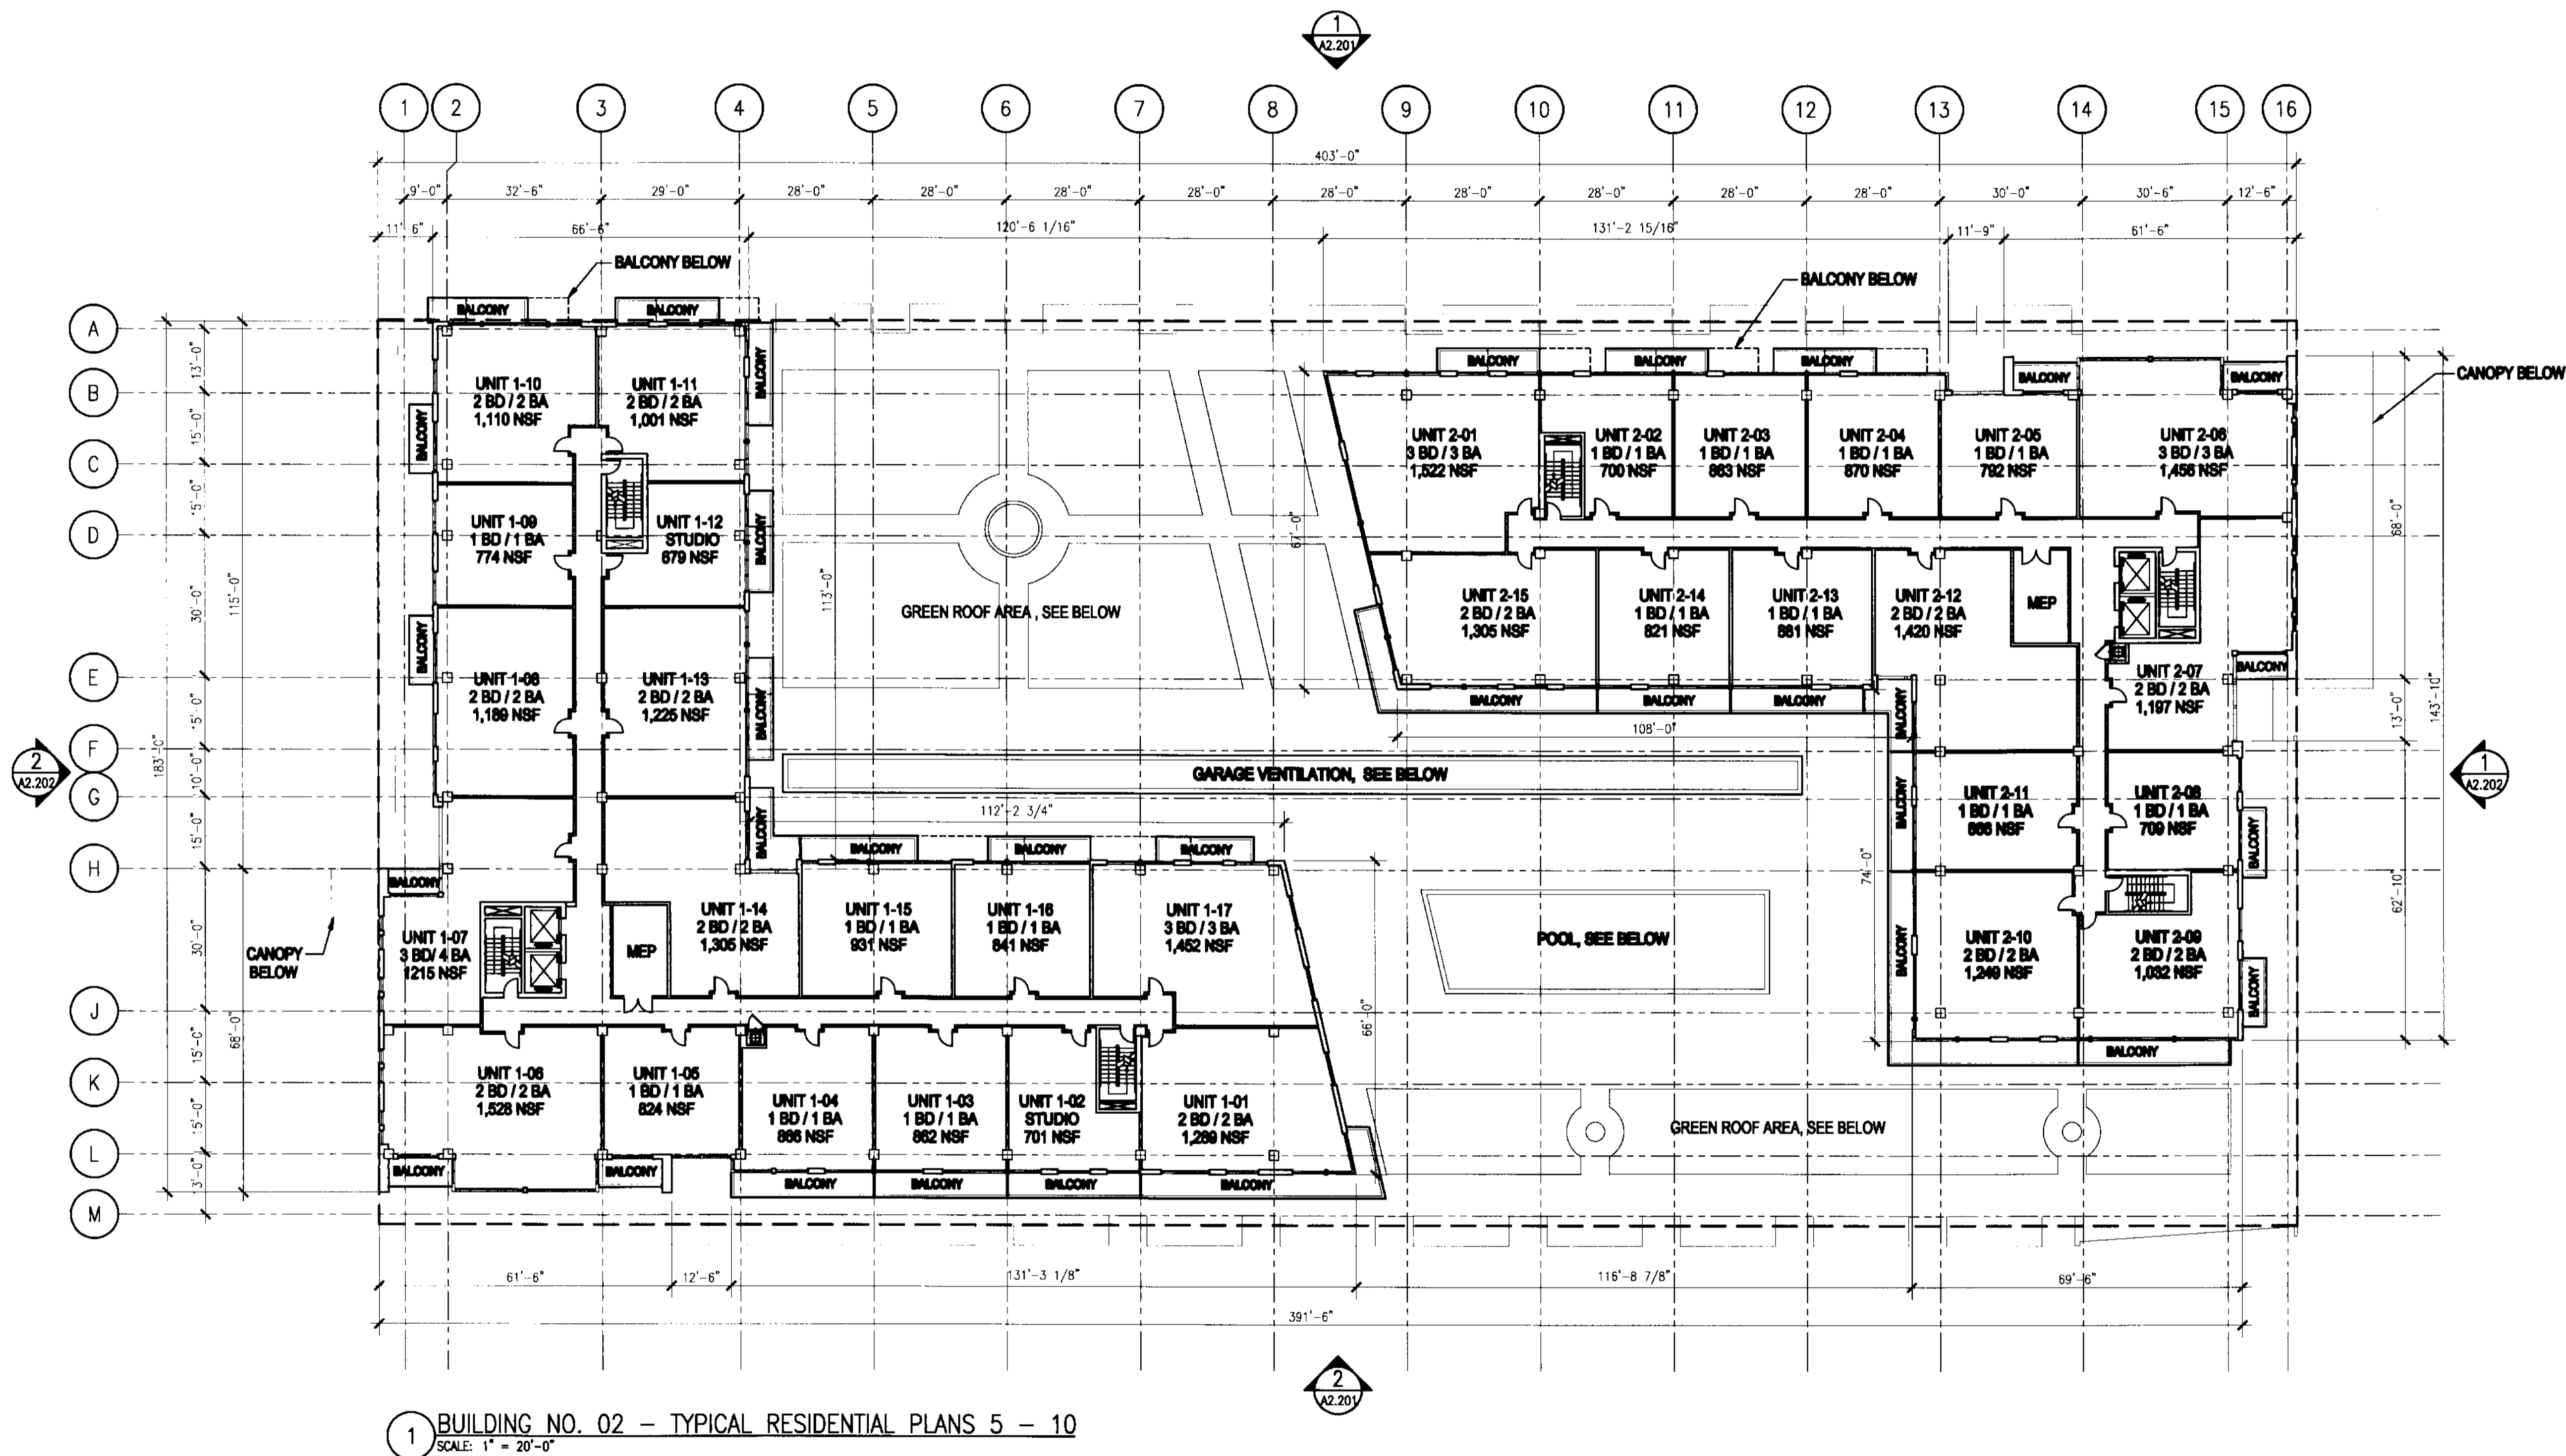

**ISSUED FOR SITE SUBMISSION**

NORTH SEAL

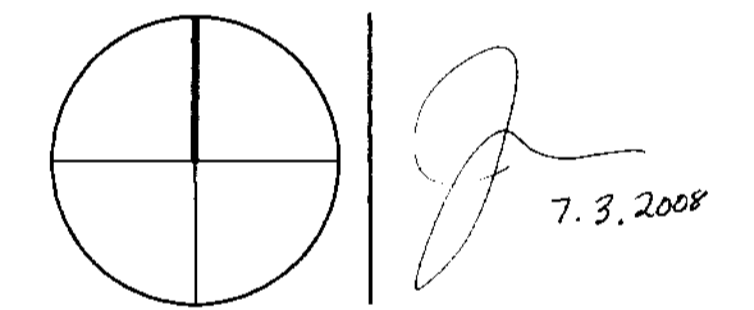

**ADD Inc** Architecture Interior Planning

One Monaco Tower  
Suite 1670  
Two South  
Monaco Boulevard  
Miami, FL 33131  
T. 305.462.8700  
F. 305.462.8770  
www.addinc.com

Cambridge Mass

JOB NUMBER: 06127.03  
CHECKED BY: TJB  
ISSUE DATE: 07/03/08  
SCALE: 1"=20'-0"

SHEET TITLE

**Building 2  
Typical Floor Plan  
Levels 5-10**

SHEET NUMBER

**A2.105**

COPYRIGHT ADD INC 2008