


THE VILLAGE OF MARBELLA


KEYPLAN N.T.S.

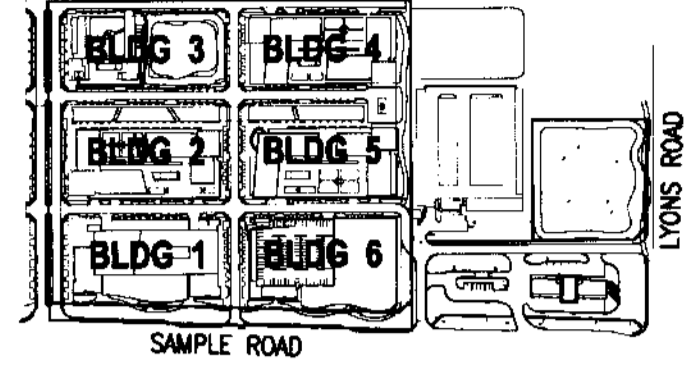

REVISIONS		
NO.	DESCRIPTION	ISSUE DATE

ISSUED FOR SITE SUBMISSION

NORTH SEAL

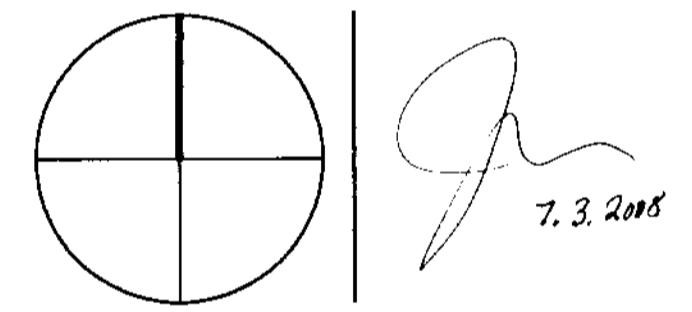

ADD Inc Architecture Interior Planning

One Biscayne Tower
 Suite 1670
 Two South
 Biscayne Boulevard
 Miami, FL 33131
 T. 305.482.6700
 F. 305.482.6770
 www.addinc.com Cambridge Miami

JOB NUMBER:	06127.03
CHECKED BY:	TJB
ISSUE DATE:	07/03/08
SCALE:	1"=20'-0"


SHEET TITLE

**Building No. 03
 5th Thru 10th Floor
 Plans and Roof Plan**


SHEET NUMBER

A3.102

COPYRIGHT ADD INC 2008

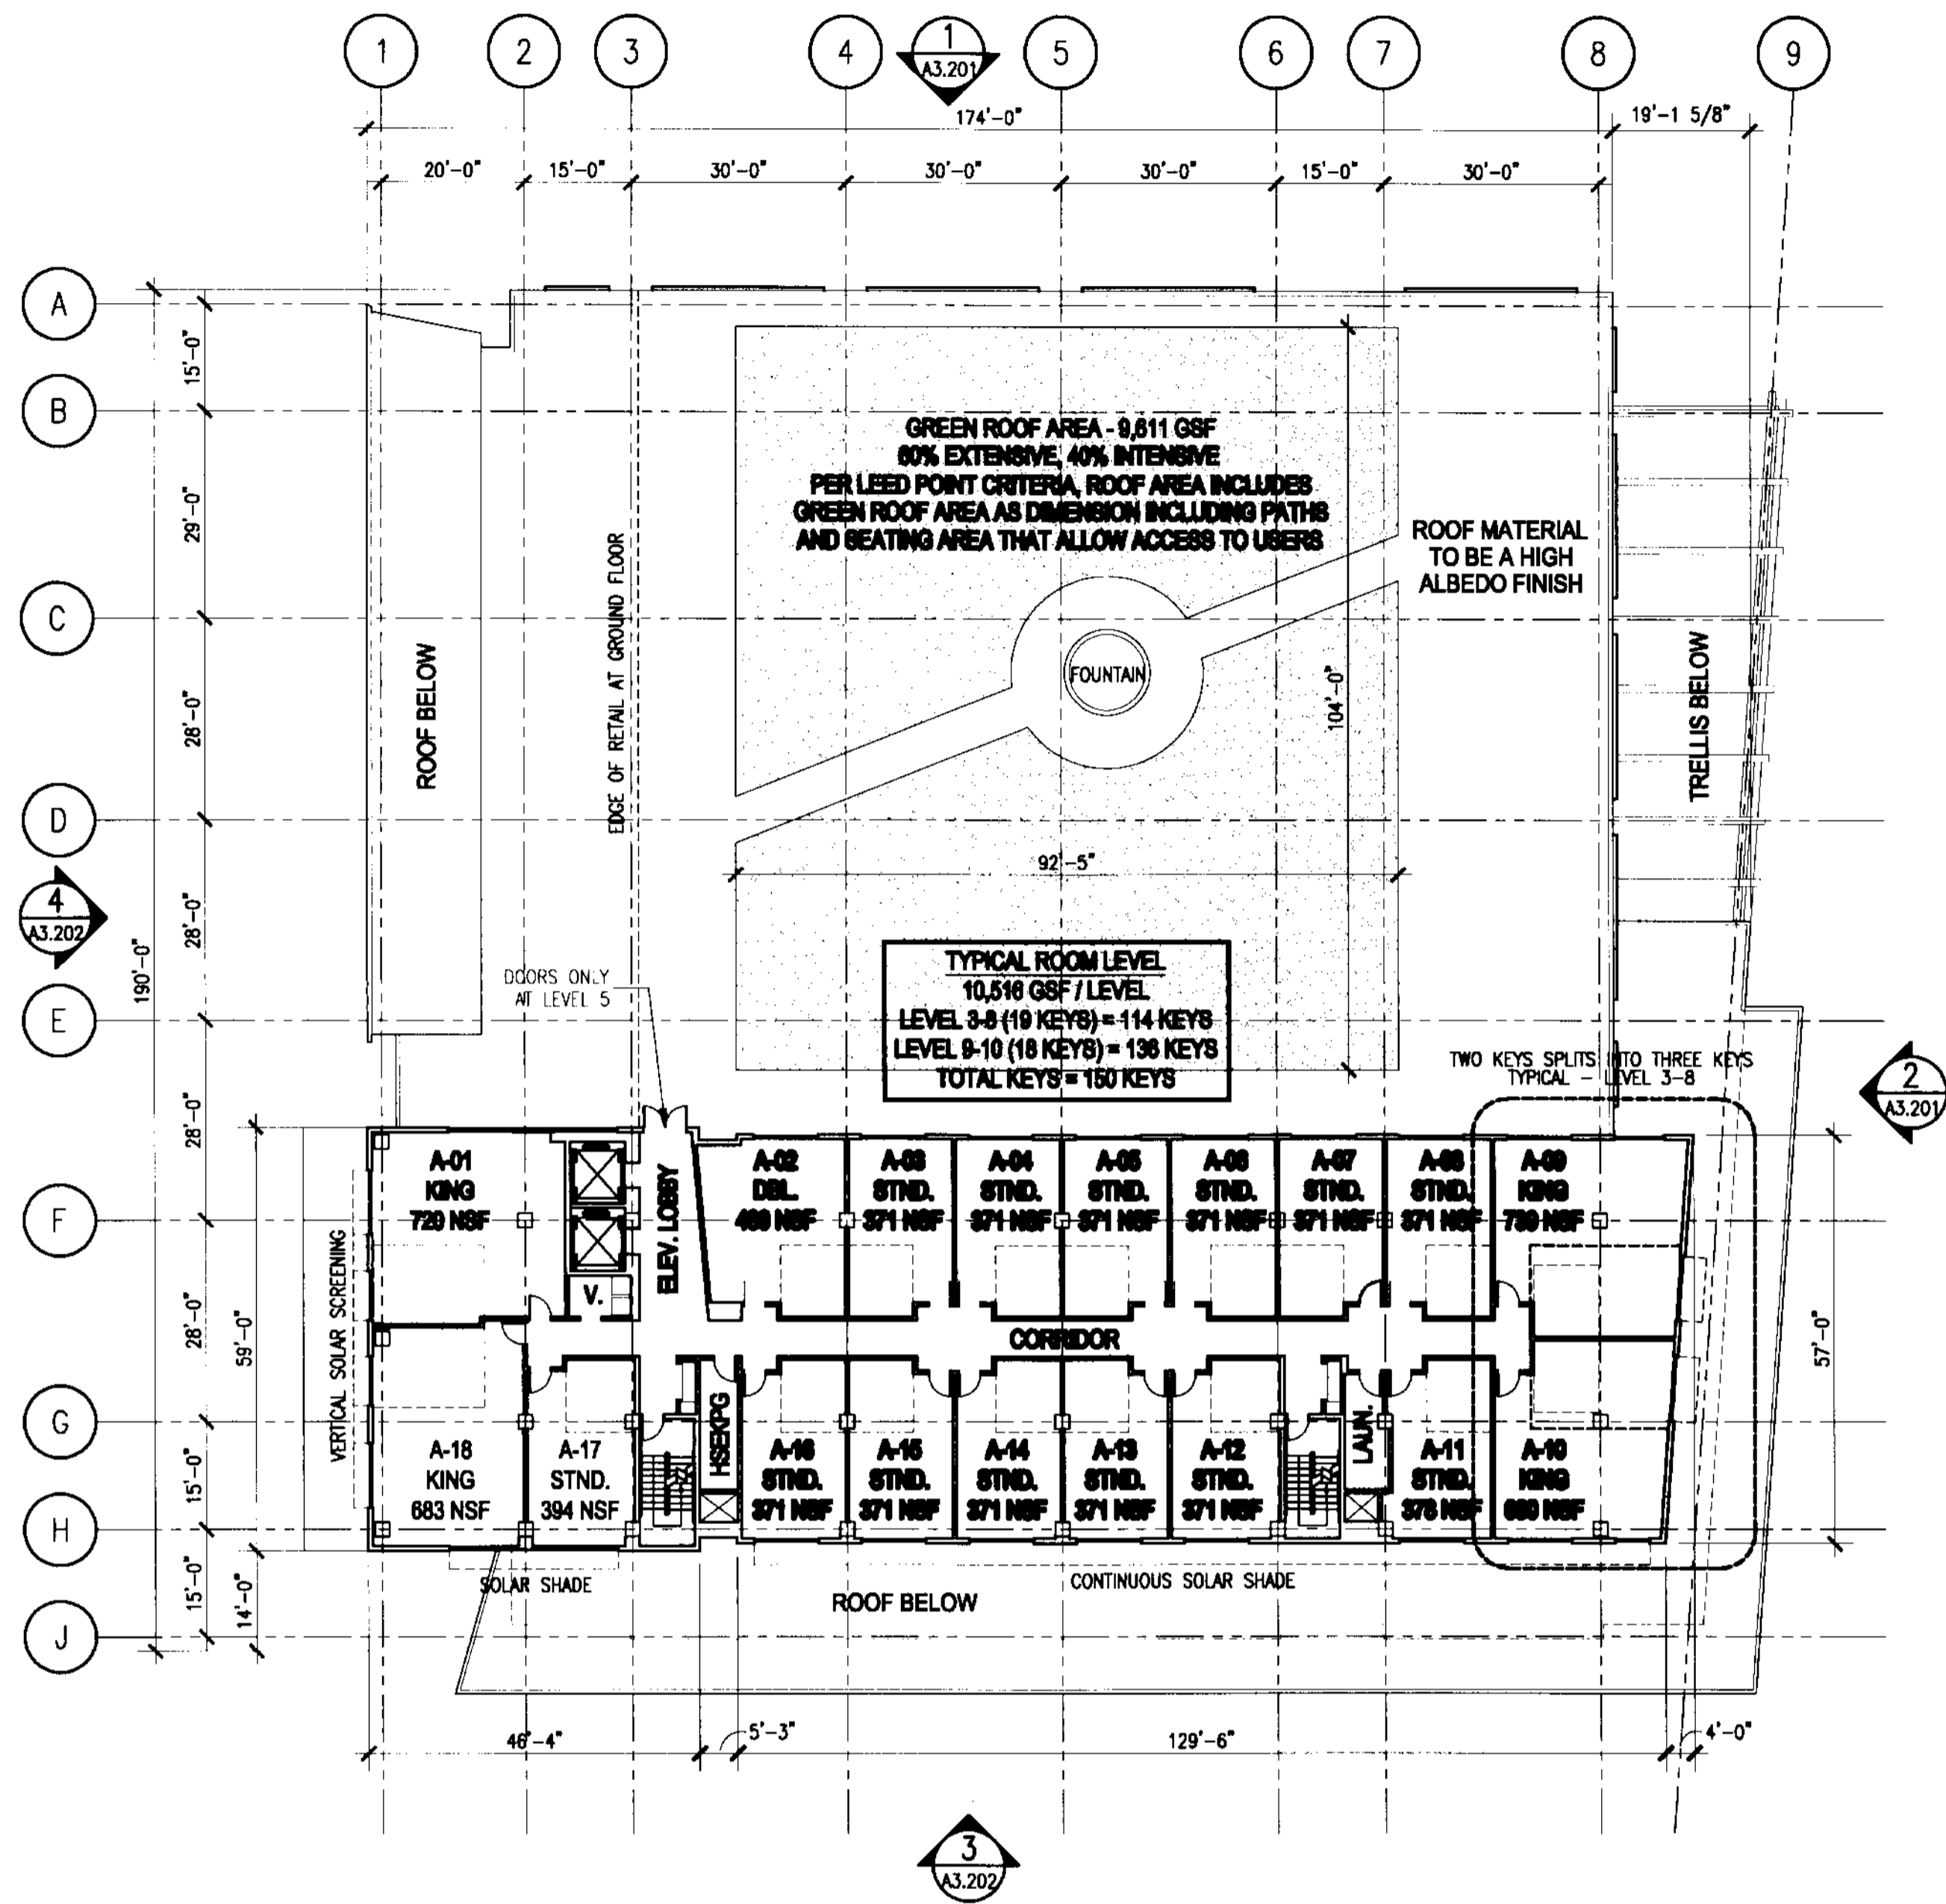

1 BUILDING NO. 01 - TYPICAL 5TH THRU 10TH FLOOR PLANS
 SCALE: 1" = 20'-0"

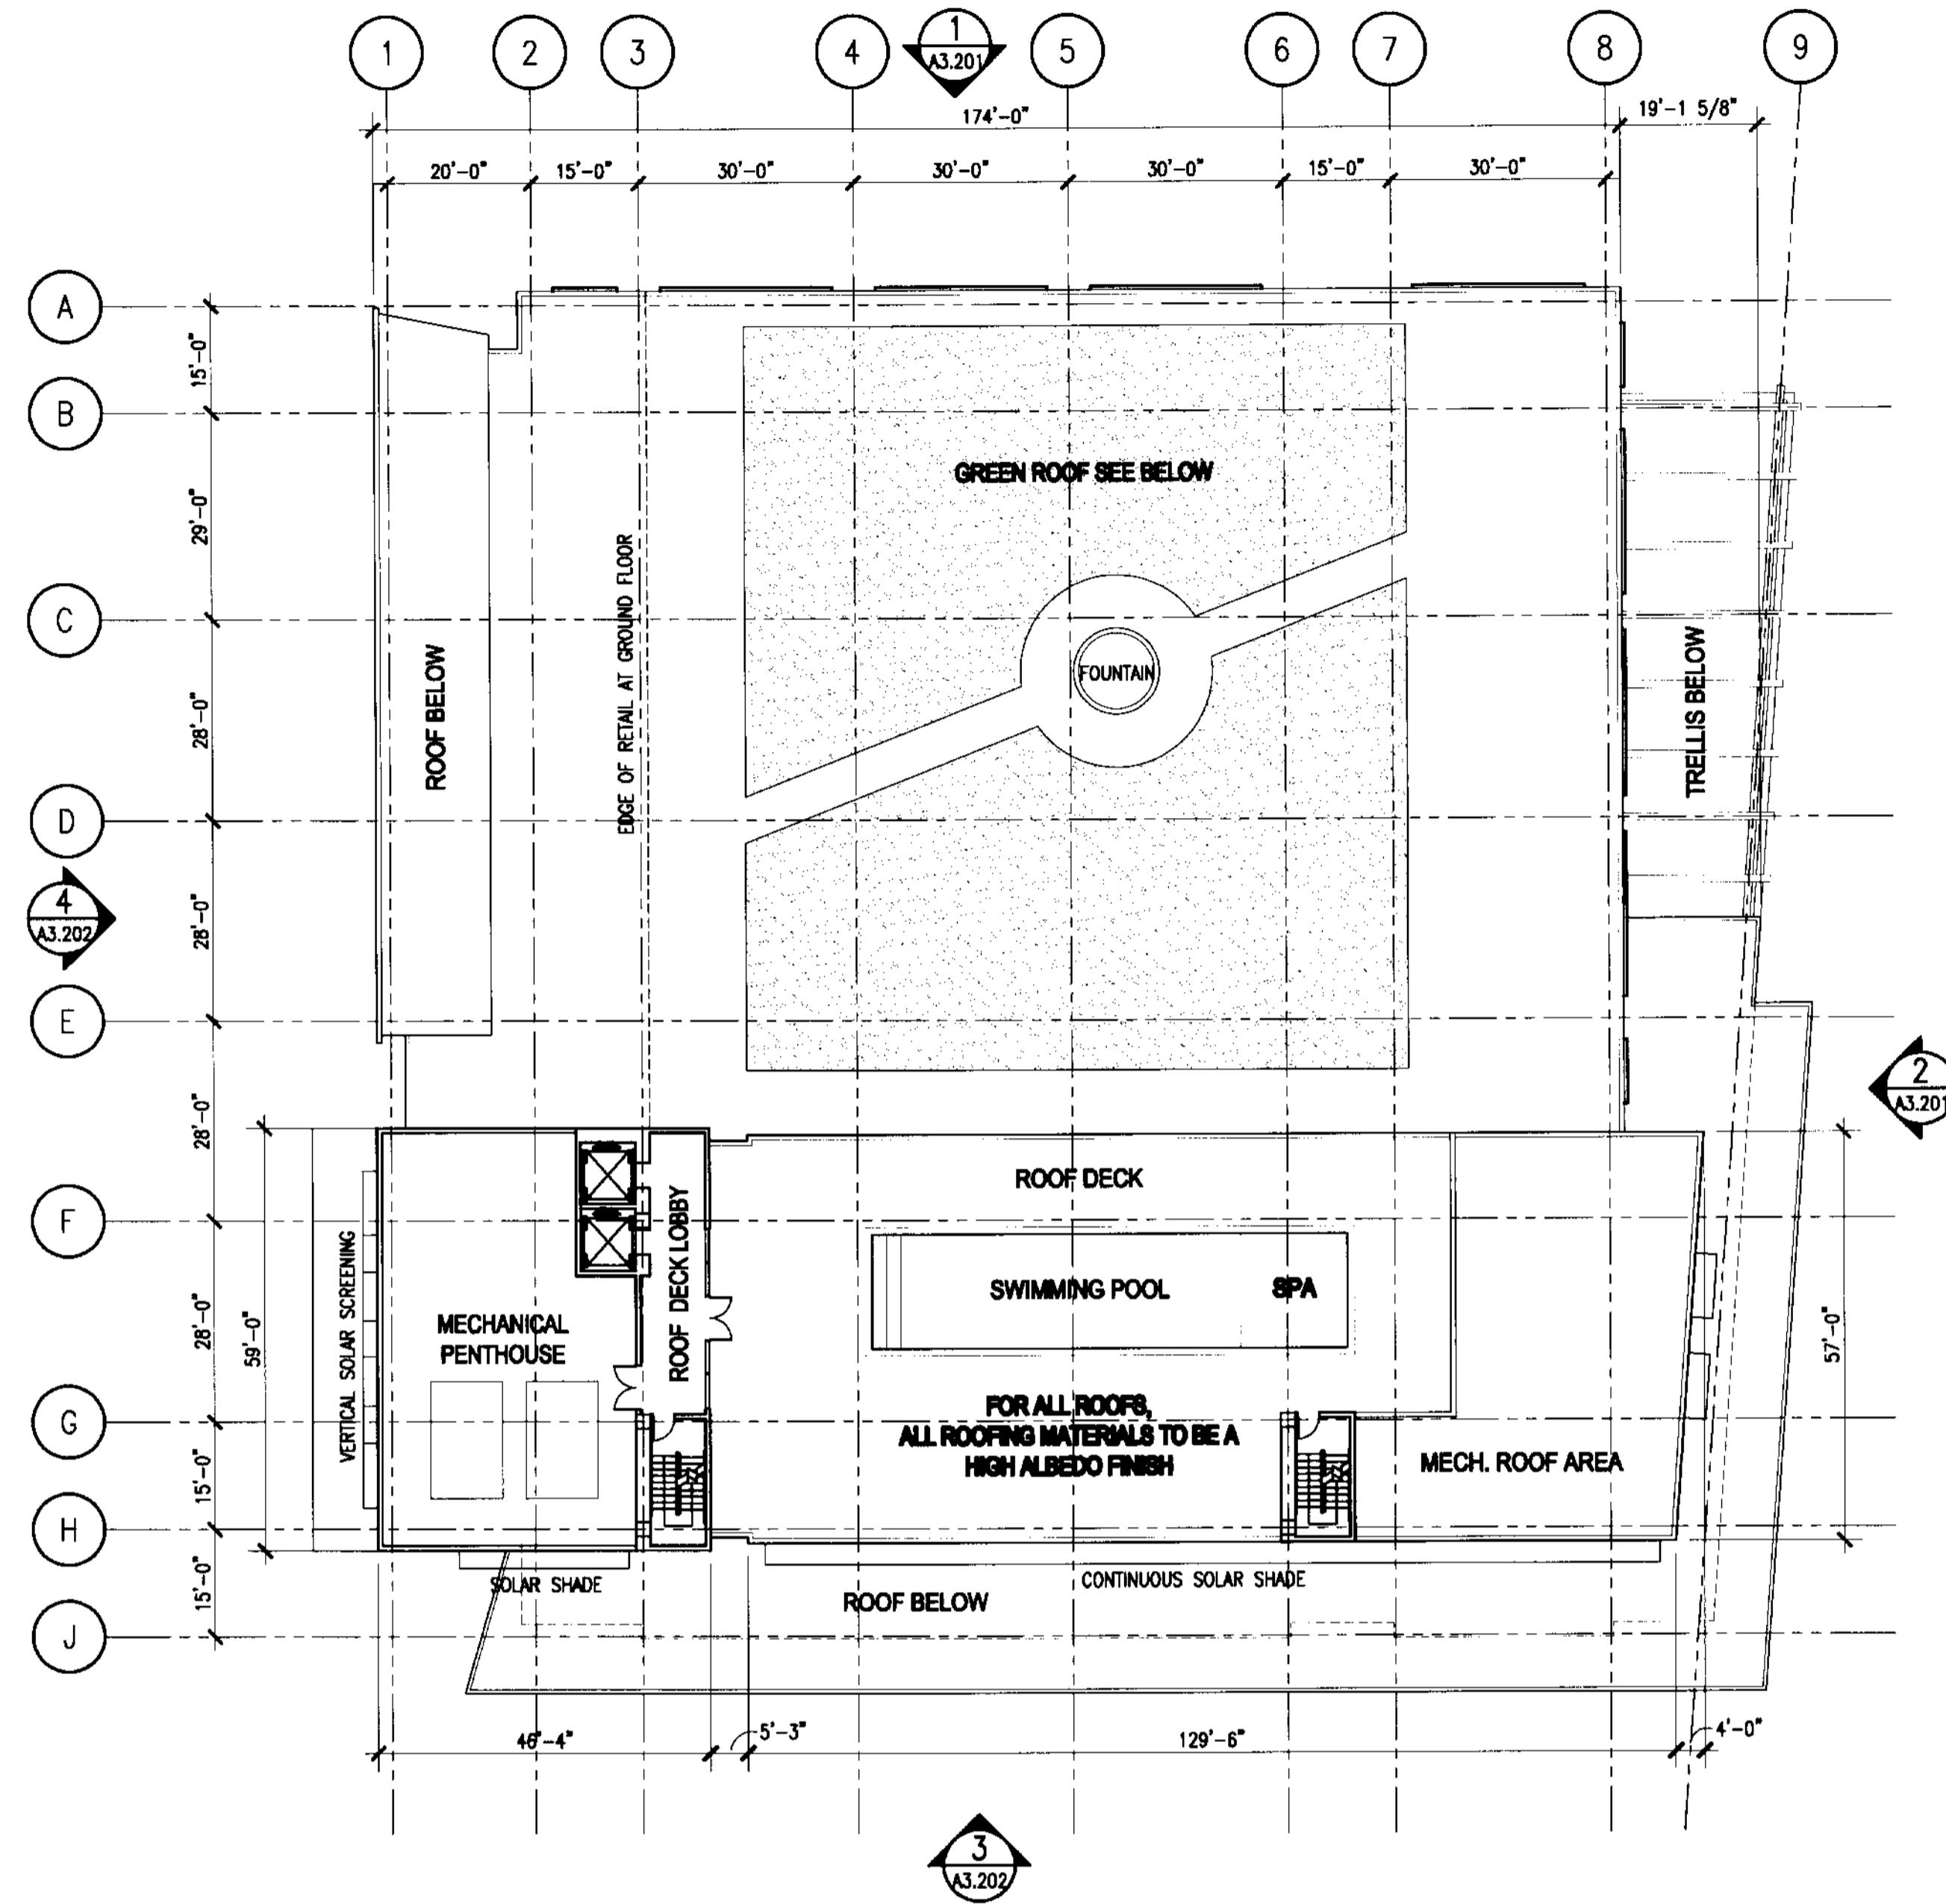

2 BUILDING NO. 03 - ROOF PLAN
 SCALE: 1" = 20'-0"