



# THE VILLAGE OF MARBELLA

KEYPLAN N.T.S.

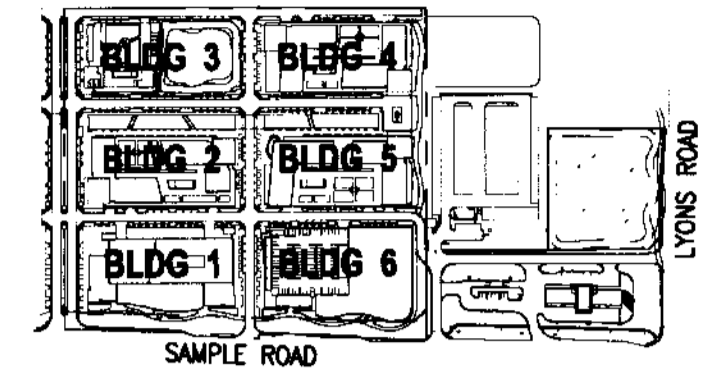

REVISIONS		
NO.	DESCRIPTION	ISSUE DATE

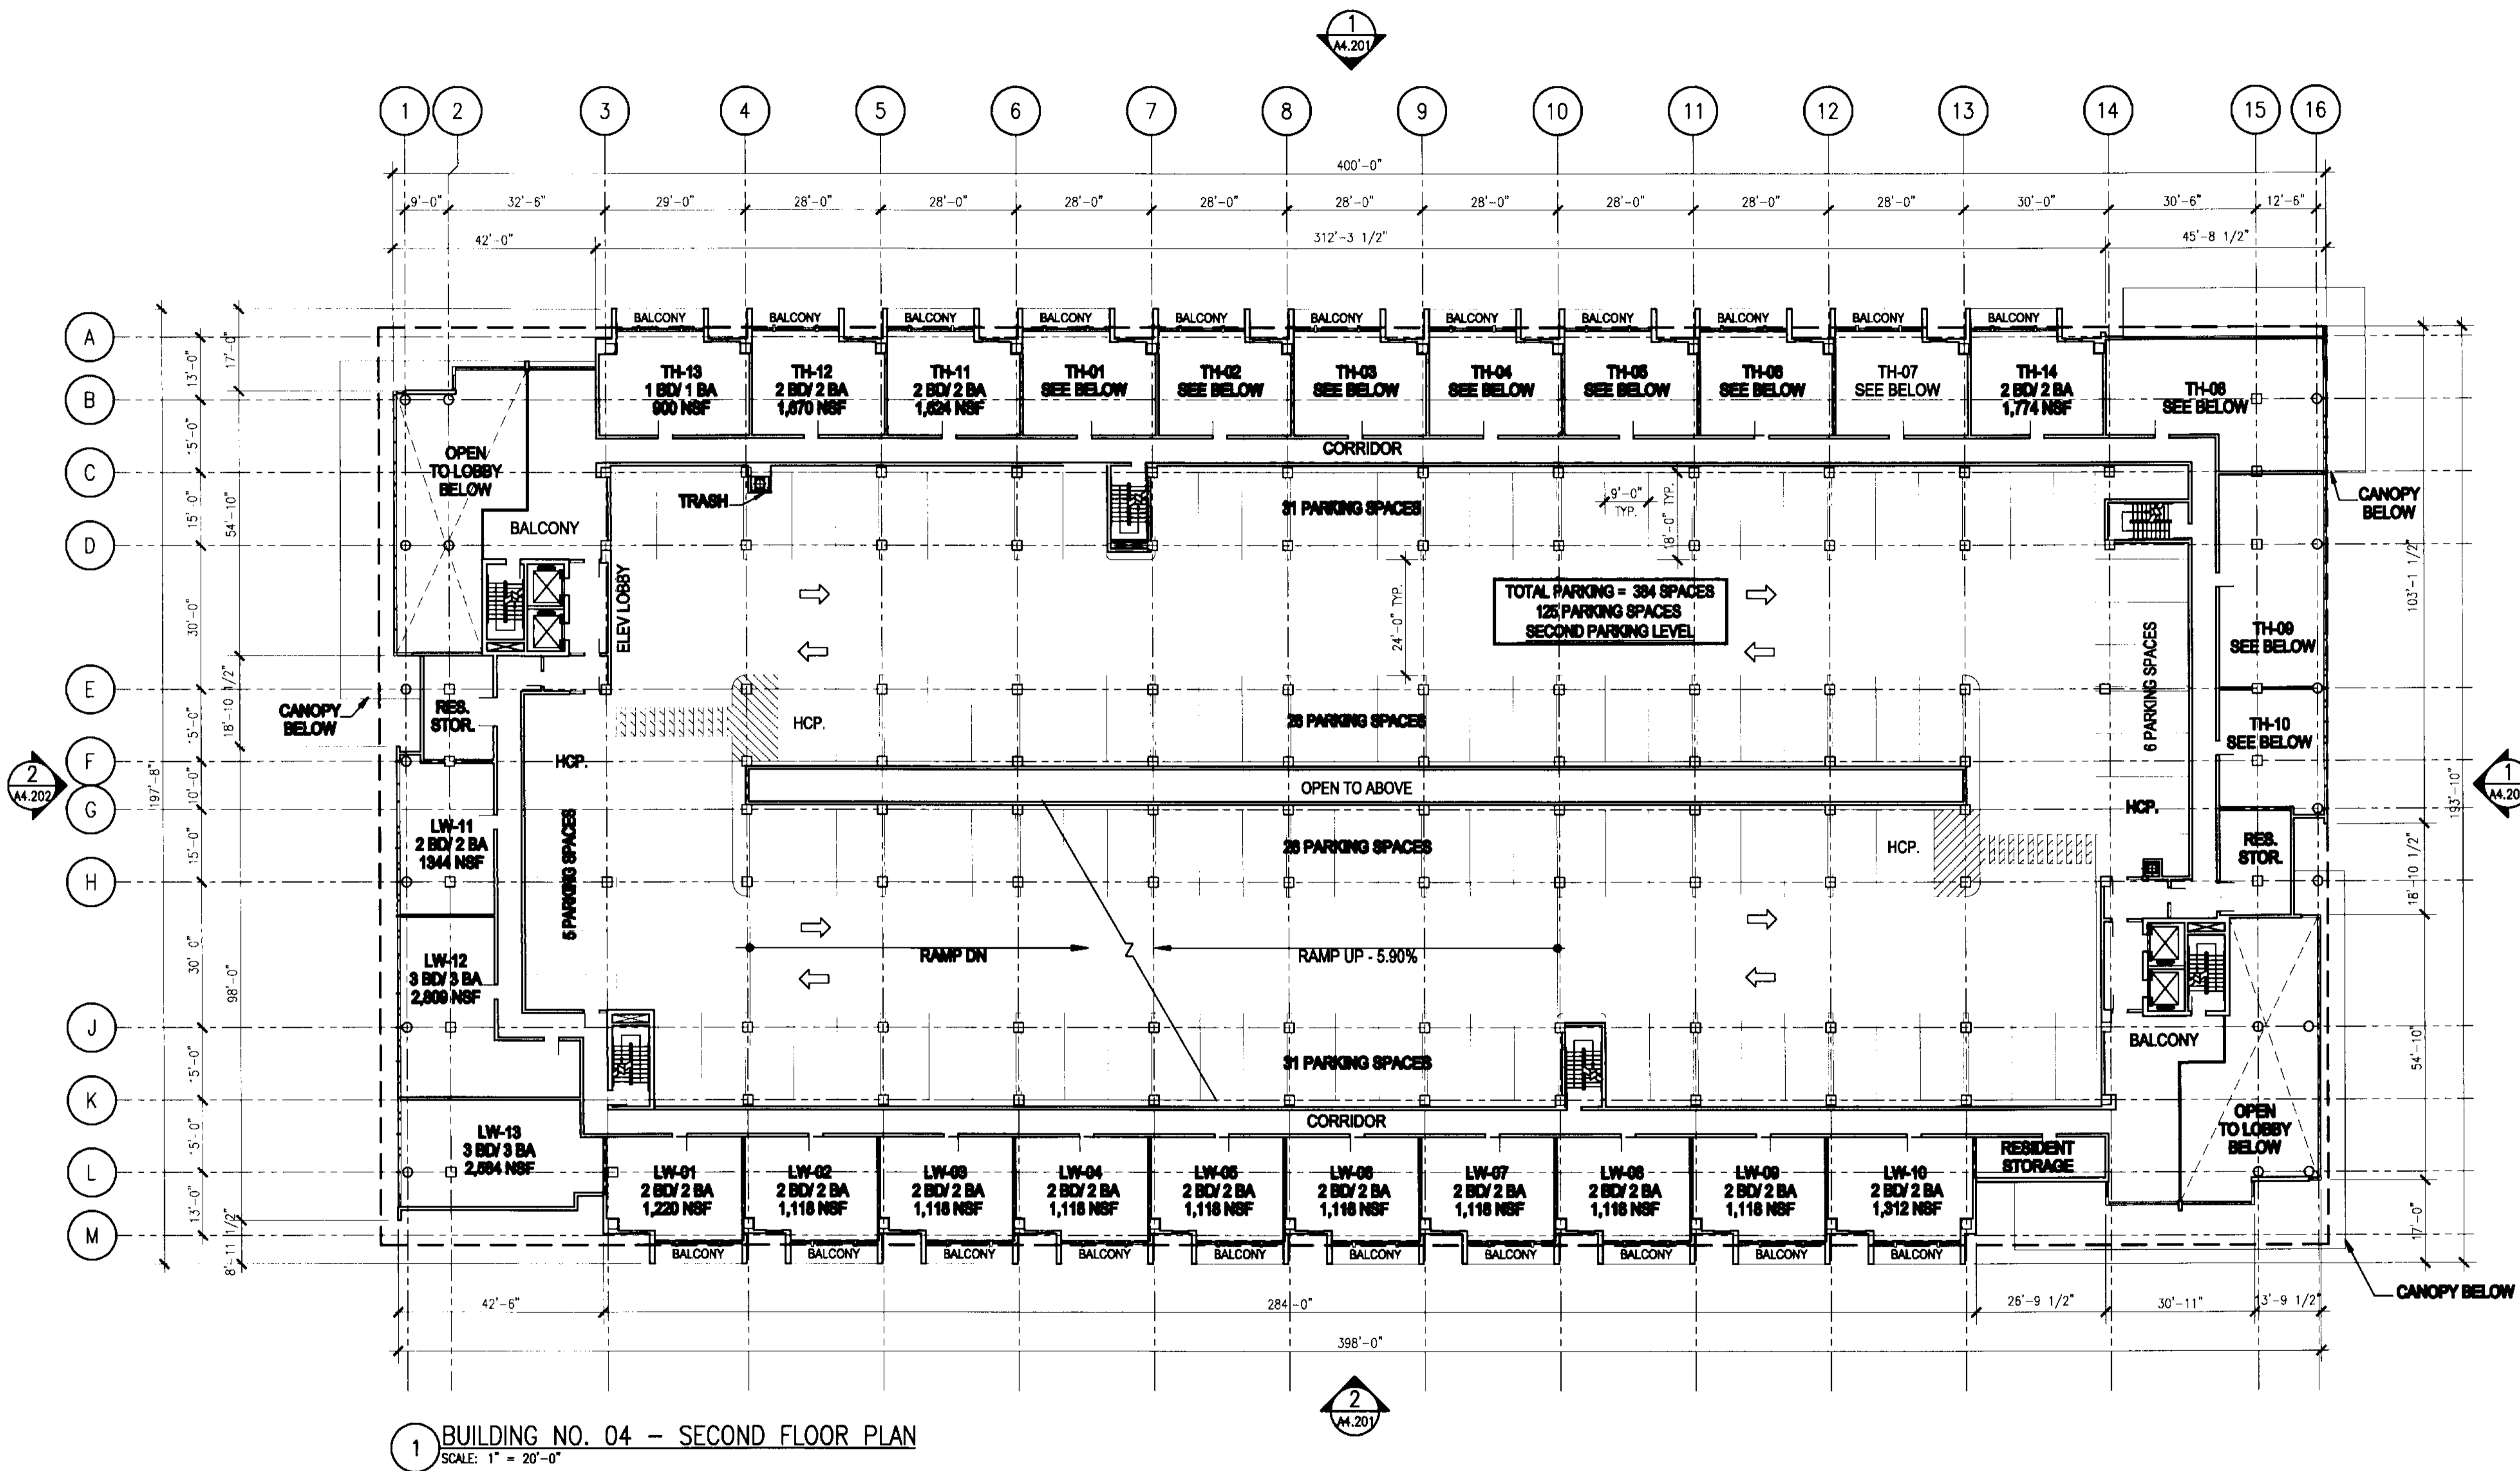

1 BUILDING NO. 04 -- SECOND FLOOR PLAN  
SCALE: 1" = 20'-0"

**ISSUED FOR SITE SUBMISSION**

NORTH SEAL

**ADD Inc** Architecture Interior Planning  
 One Biscayne Tower  
 Suite 1670  
 Two South  
 Biscayne Boulevard  
 Miami, FL 33131  
 T. 305.462.8700  
 F. 305.462.8770  
 www.addinc.com  
 Cambridge Miami

JOB NUMBER: 06127.03  
 CHECKED BY: TJB  
 ISSUE DATE: 07/03/08  
 SCALE: 1"=20'-0"

SHEET TITLE

**Building 4  
Second Floor Plan**

SHEET NUMBER

**A4.102**

COPYRIGHT ADD INC 2008