



# THE VILLAGE OF MARBELLA

KEYPLAN N.T.S.

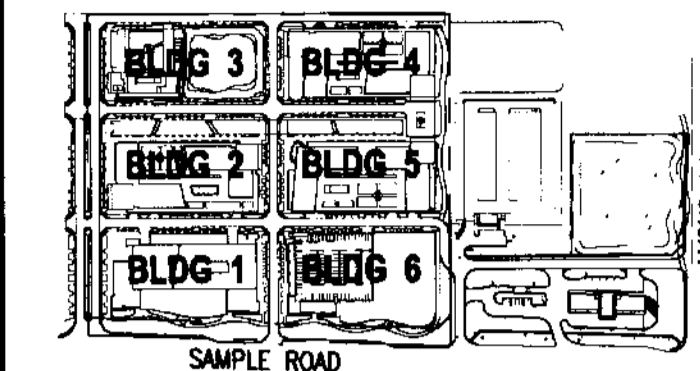

REVISIONS		
NO.	DESCRIPTION	ISSUE DATE

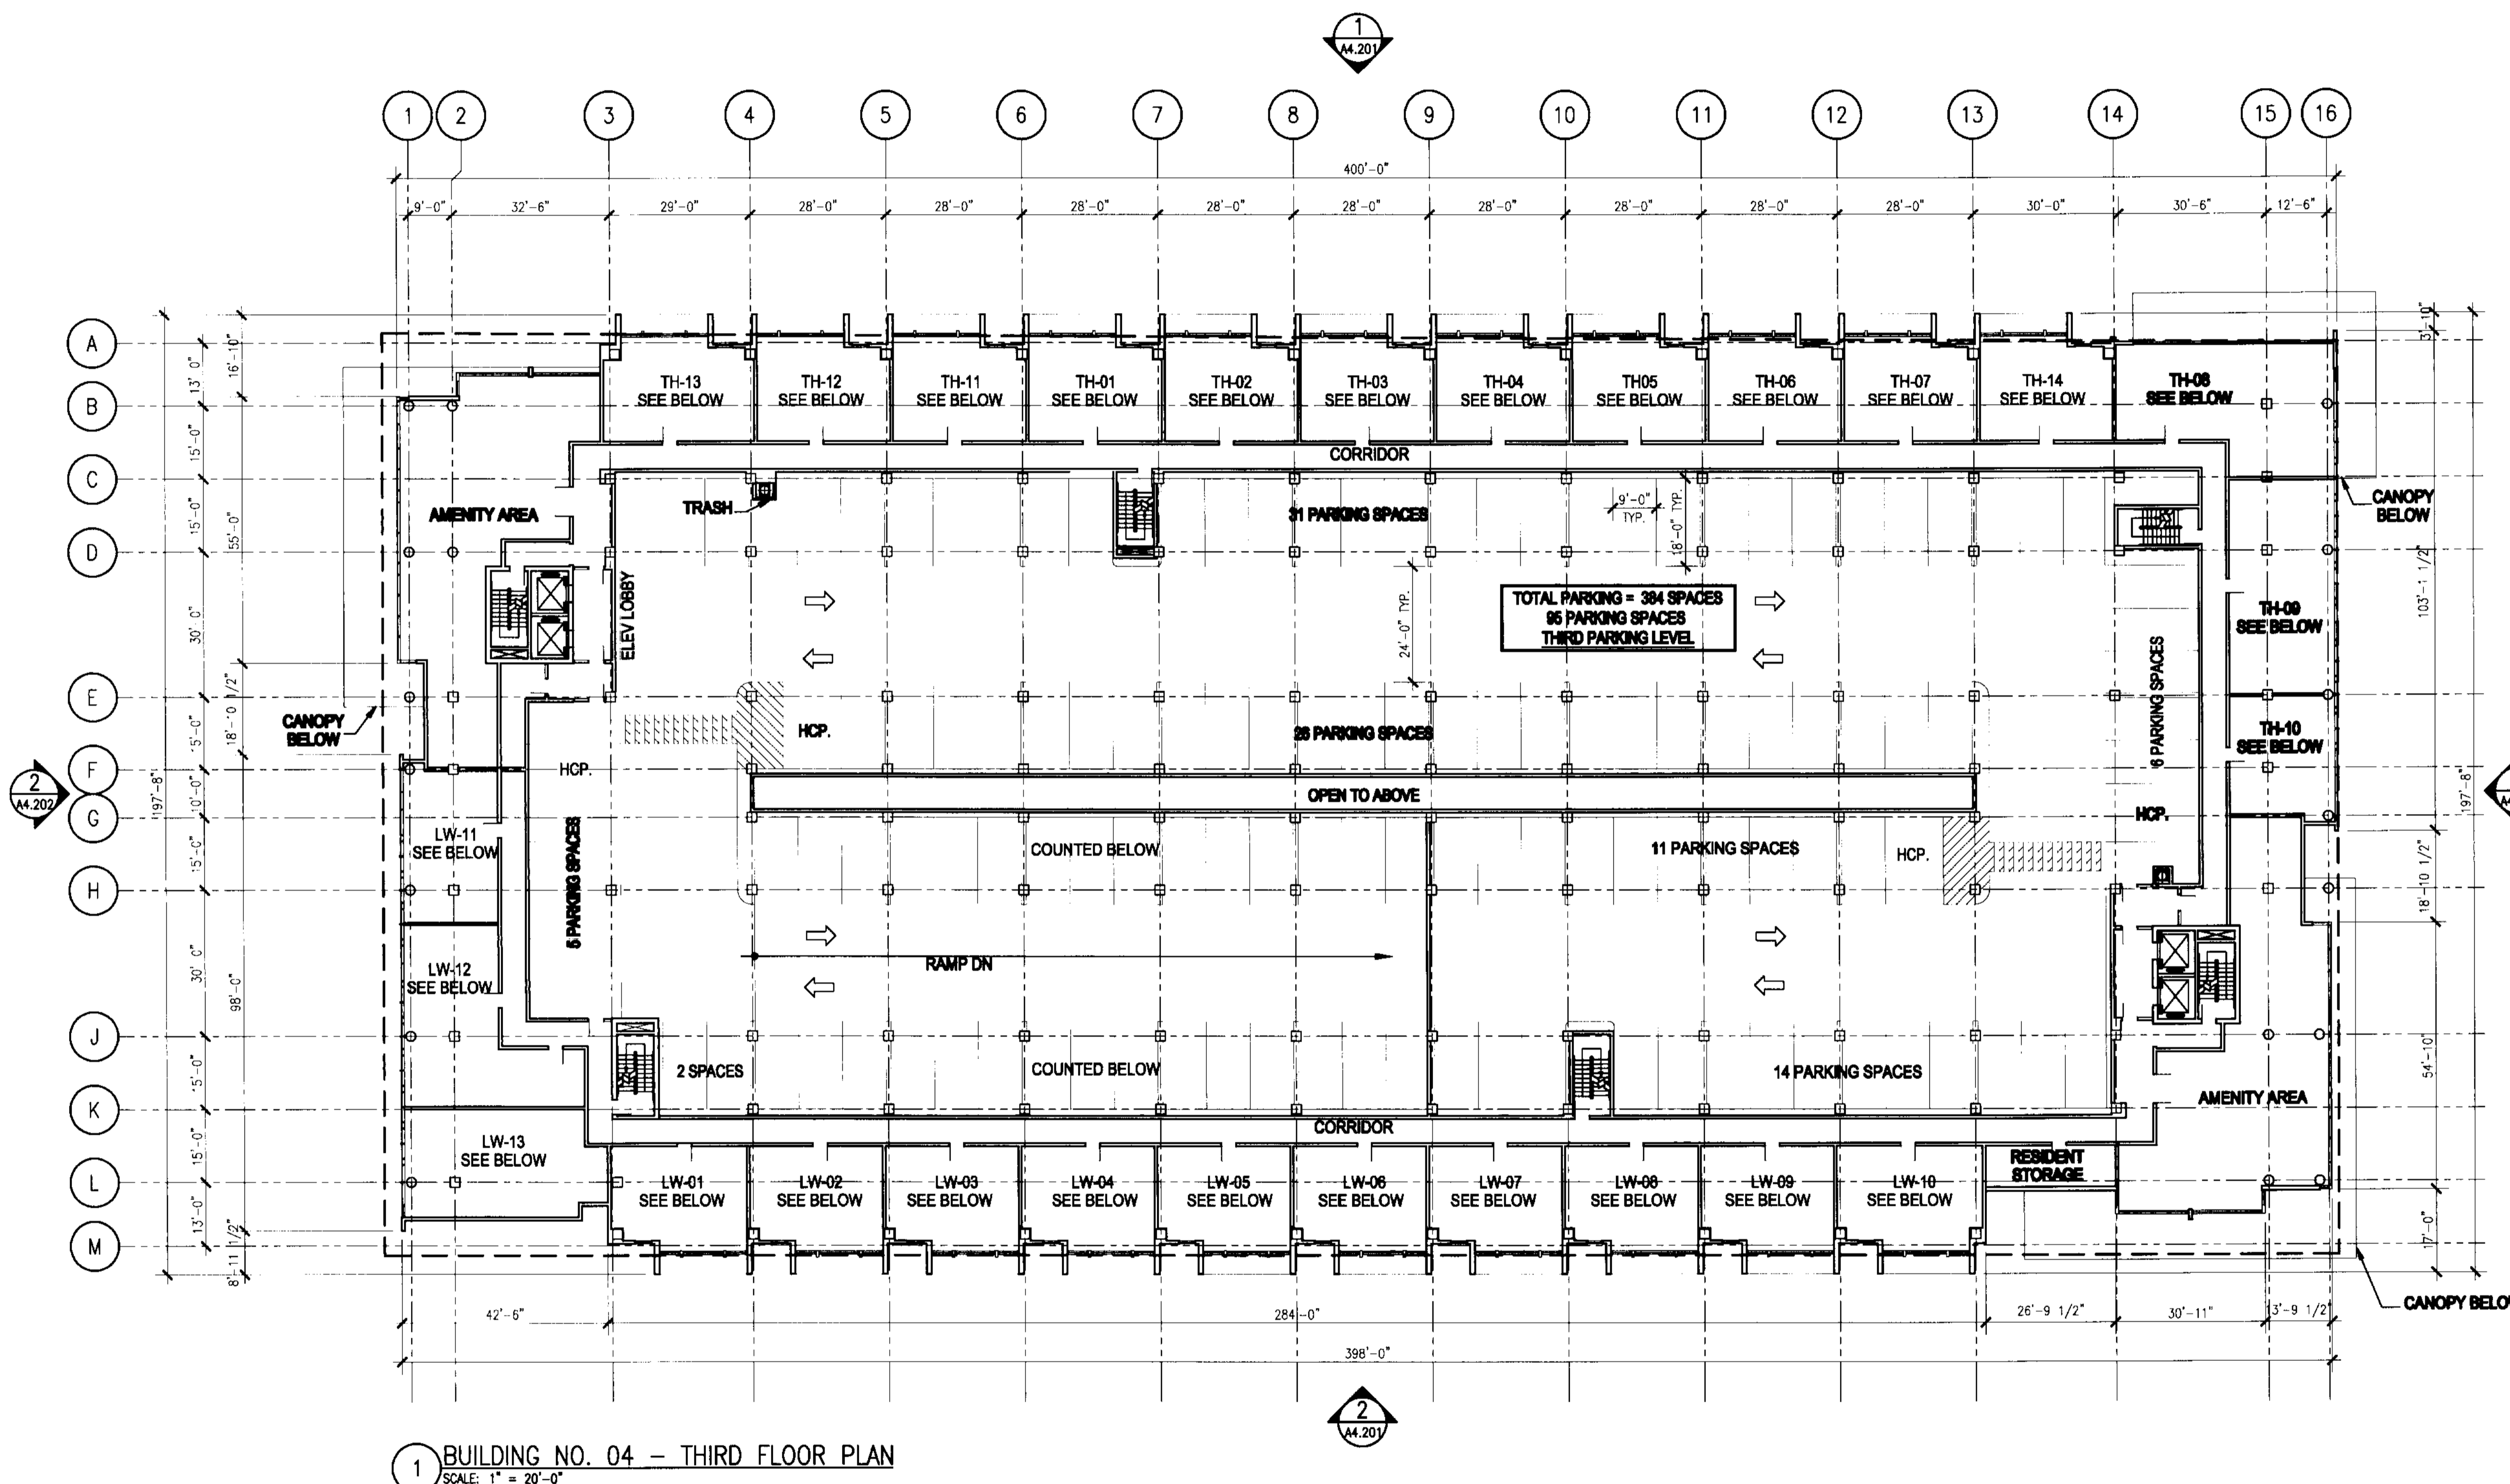

1 BUILDING NO. 04 - THIRD FLOOR PLAN  
SCALE: 1" = 20'-0"

**ISSUED FOR SITE SUBMISSION**

NORTH SEAL

**ADD Inc** Architecture Interior Planning

One Biscayne Tower  
Suite 4070  
Two South  
Biscayne Boulevard  
Miami, FL 33131  
T. 305.462.6700  
F. 305.462.6770  
www.addinc.com

Cambridge Mass

JOB NUMBER:	06127.03
CHECKED BY:	TJB
ISSUE DATE:	07/03/08
SCALE:	1"=20'-0"

SHEET TITLE

**Building 4  
Third Floor Plan**

SHEET NUMBER

**A4.103**

COPYRIGHT ADD INC 2008