



# THE VILLAGE OF MARBELLA

KEYPLAN N.T.S.

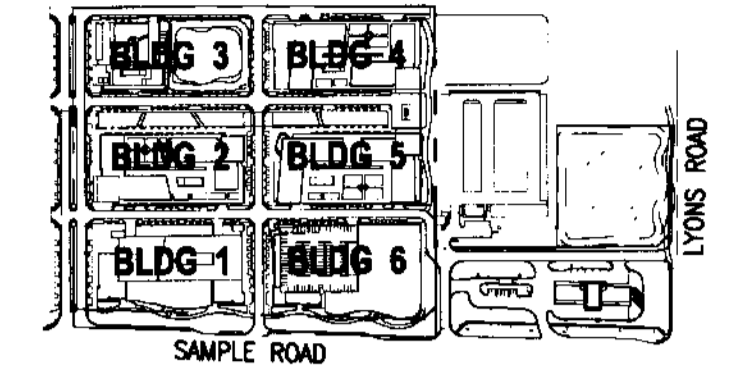


REVISIONS		
NO.	DESCRIPTION	ISSUE DATE

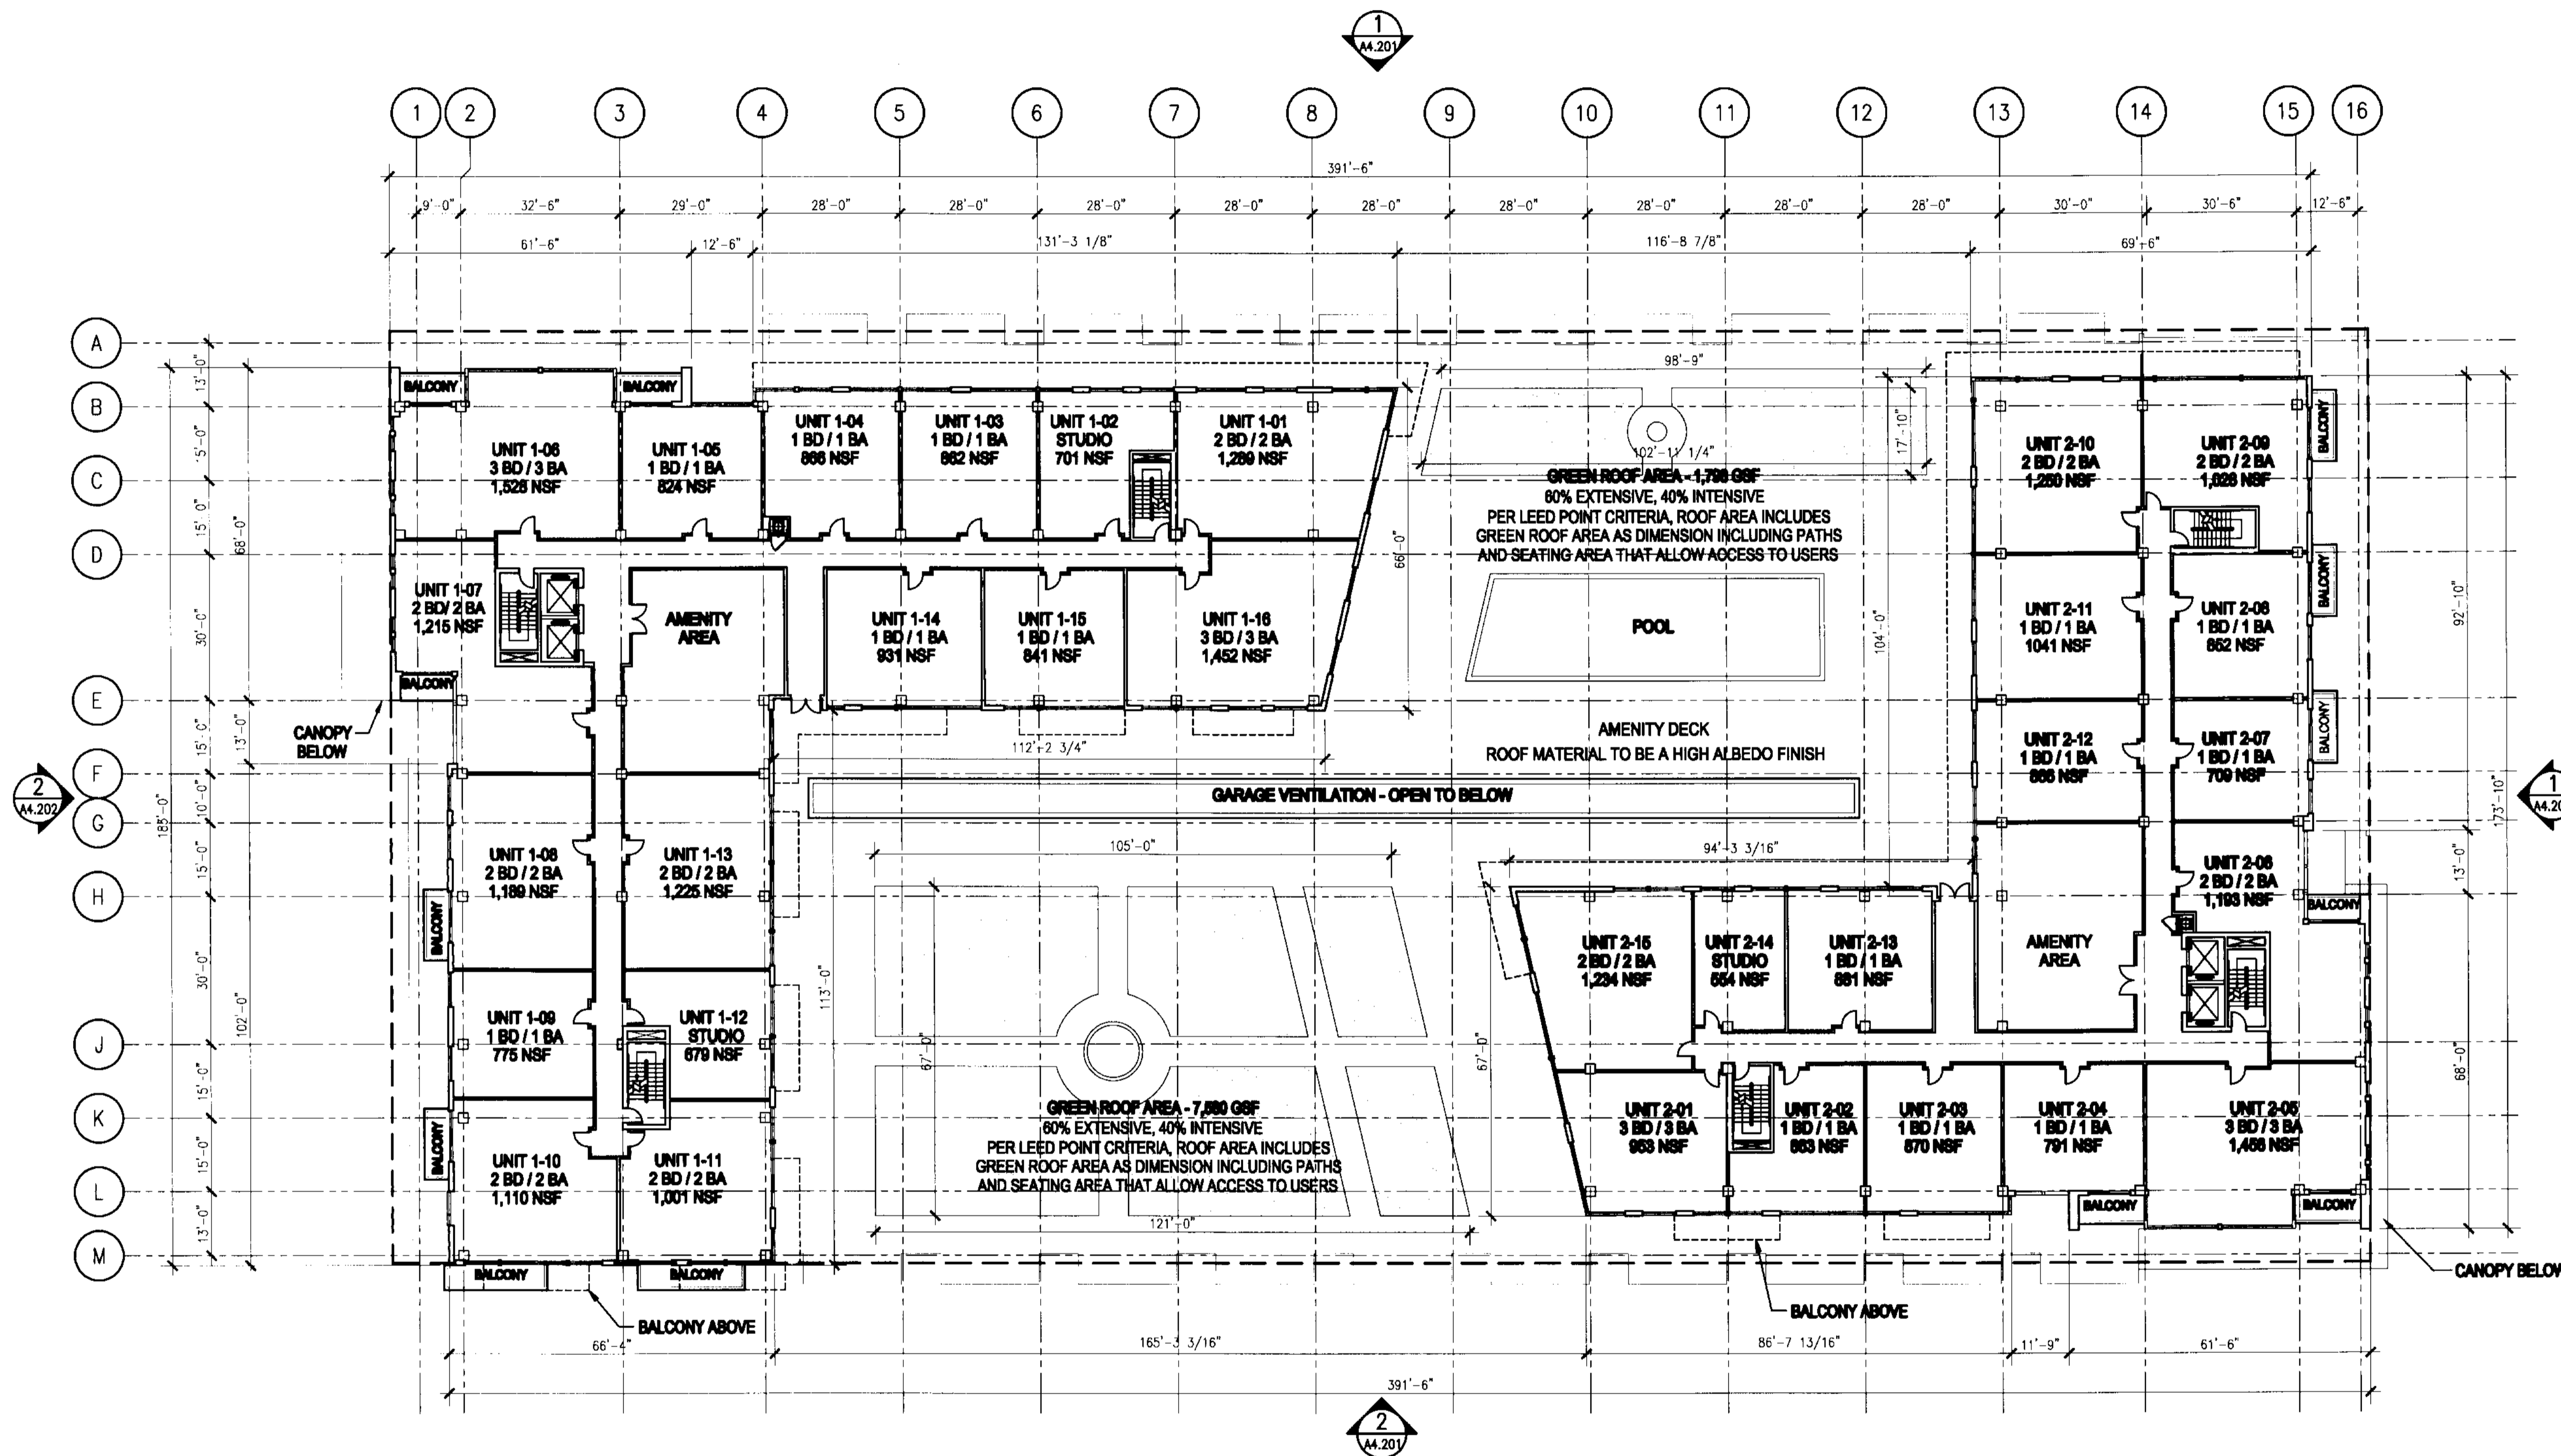

1 BUILDING NO. 04 - FOURTH FLOOR PLAN  
SCALE: 1" = 20'-0"

## ISSUED FOR SITE SUBMISSION

NORTH SEAL

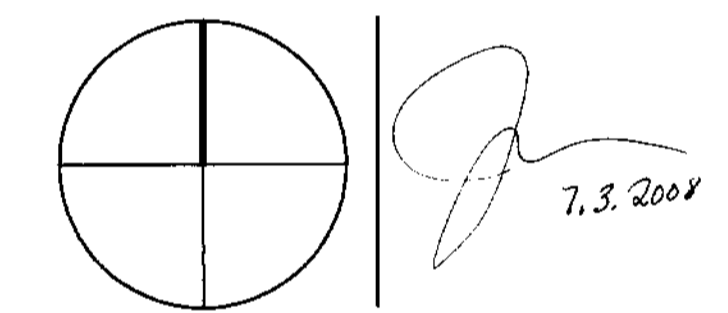

**ADD Inc** Architecture Interior Planning

One Biscayne Tower  
Suite 1670  
Two South  
Biscayne Boulevard  
Miami, FL 33131  
T. 305.482.6700  
F. 305.482.6770  
www.addinc.com

Cambridge Island

JOB NUMBER: 06127.03  
CHECKED BY: TJB  
ISSUE DATE: 07/03/08  
SCALE: 1"=20'-0"

SHEET TITLE

## Building 4 Fourth Floor

SHEET NUMBER

# A4.104

COPYRIGHT ADD INC 2008