



THE VILLAGE OF MARBELLA

KEYPLAN N.T.S.

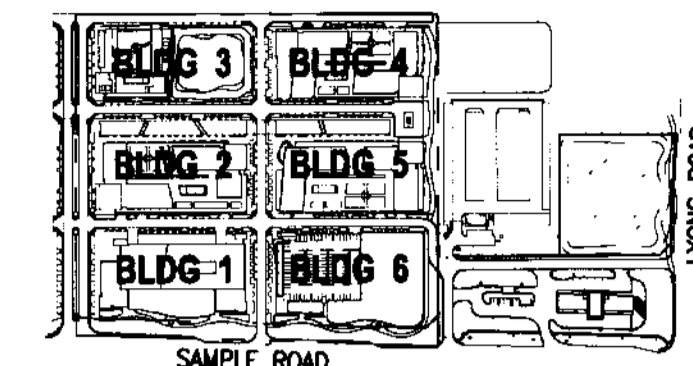

REVISIONS		
NO.	DESCRIPTION	ISSUE DATE

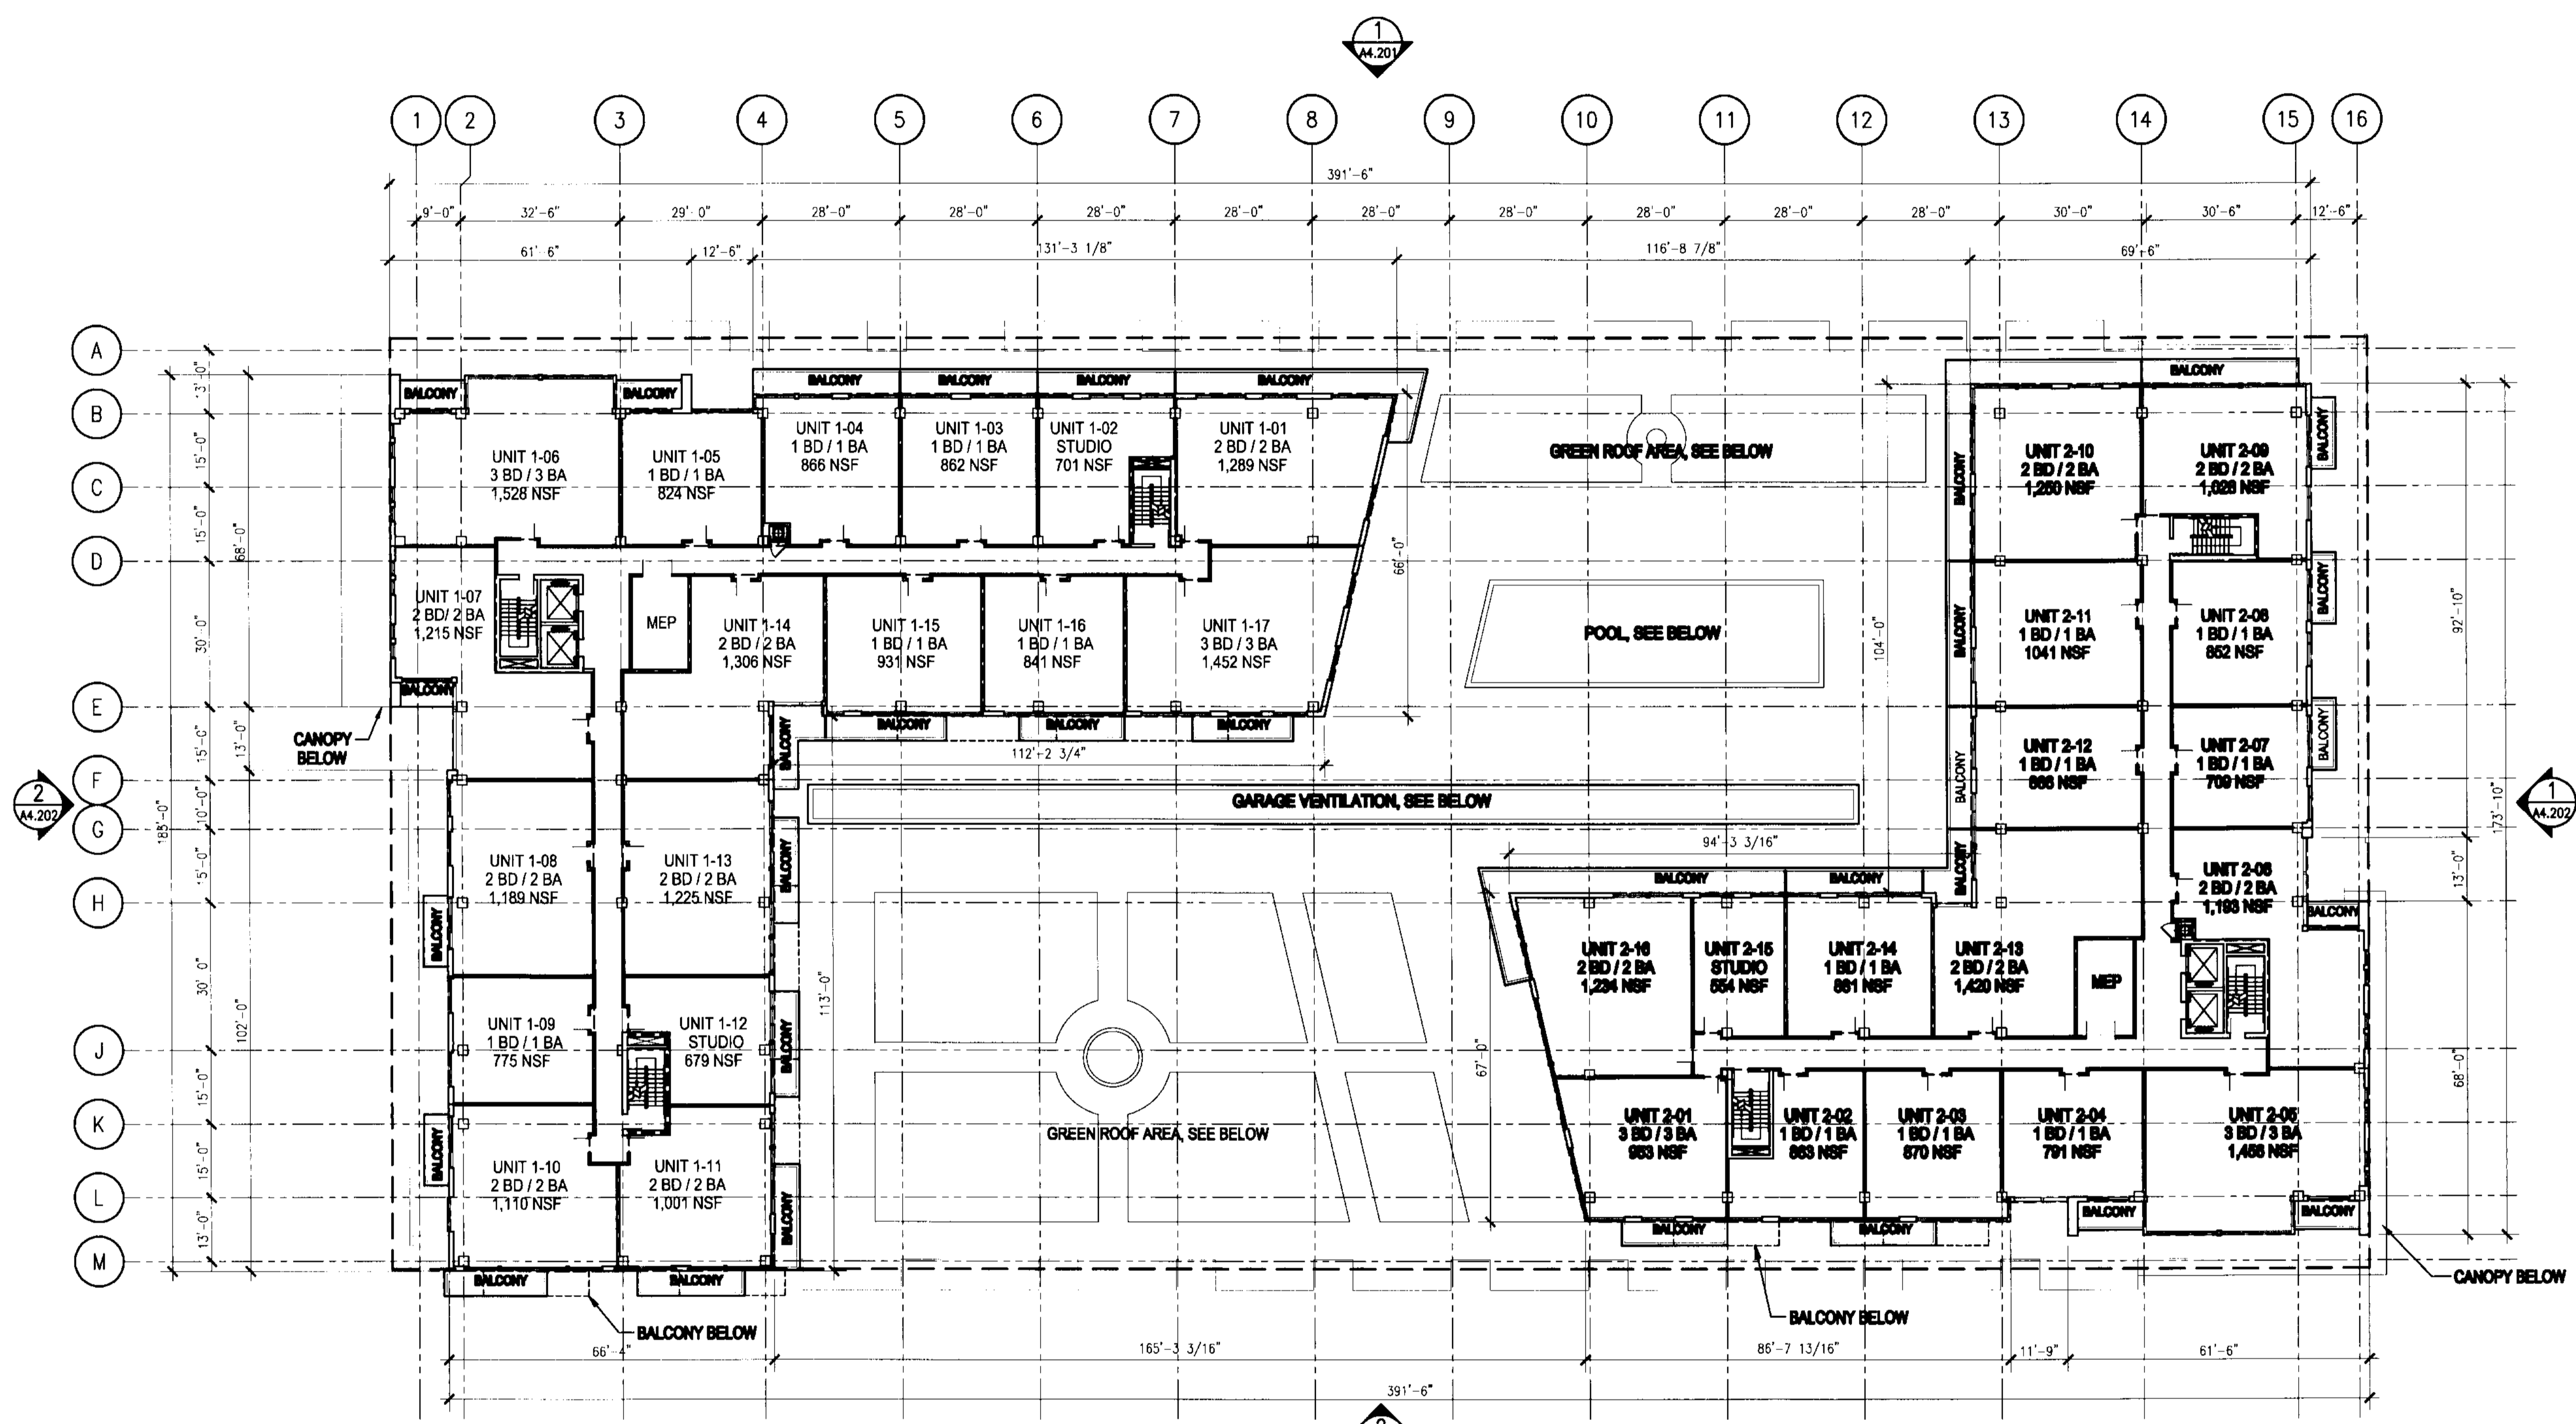

1 BUILDING NO. 04 - TYPICAL RESIDENTIAL PLANS 5 - 10
SCALE: 1" = 20'-0"

ISSUED FOR SITE SUBMISSION

NORTH SEAL

ADD inc Architecture Interior Planning
 One Biscayne Tower
 Suite 1670
 Two South
 Biscayne Boulevard
 Miami, FL 33131
 T. 305.462.6700
 F. 305.462.6770
 www.addinc.com
 Cambridge Island

JOB NUMBER:	06127.03
CHECKED BY:	TJB
ISSUE DATE:	07/03/08
SCALE:	1"=20'-0"

SHEET TITLE

**Building 4
 Typical Floor Plan
 Levels 5-10**

SHEET NUMBER

A4.105

COPYRIGHT ADD INC 2008