
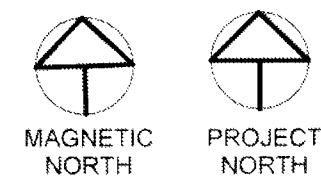



Signed & Sealed: **AUG 03 2011**

Copyright (c) 2011 YSM Design
All reports, plans, specifications, computer files, field data, notes and other documents and instruments prepared by YSM Design shall retain all common law, statutory and other reserved rights, including copyright therein.
This drawing may not be reproduced in whole or in part without written permission of YSM Design. It is to be returned upon request. Scales as stated are only valid on the original drawings.

| Rev | Date | Comments |
|-----|----------|----------|
| | 08/03/11 | - |

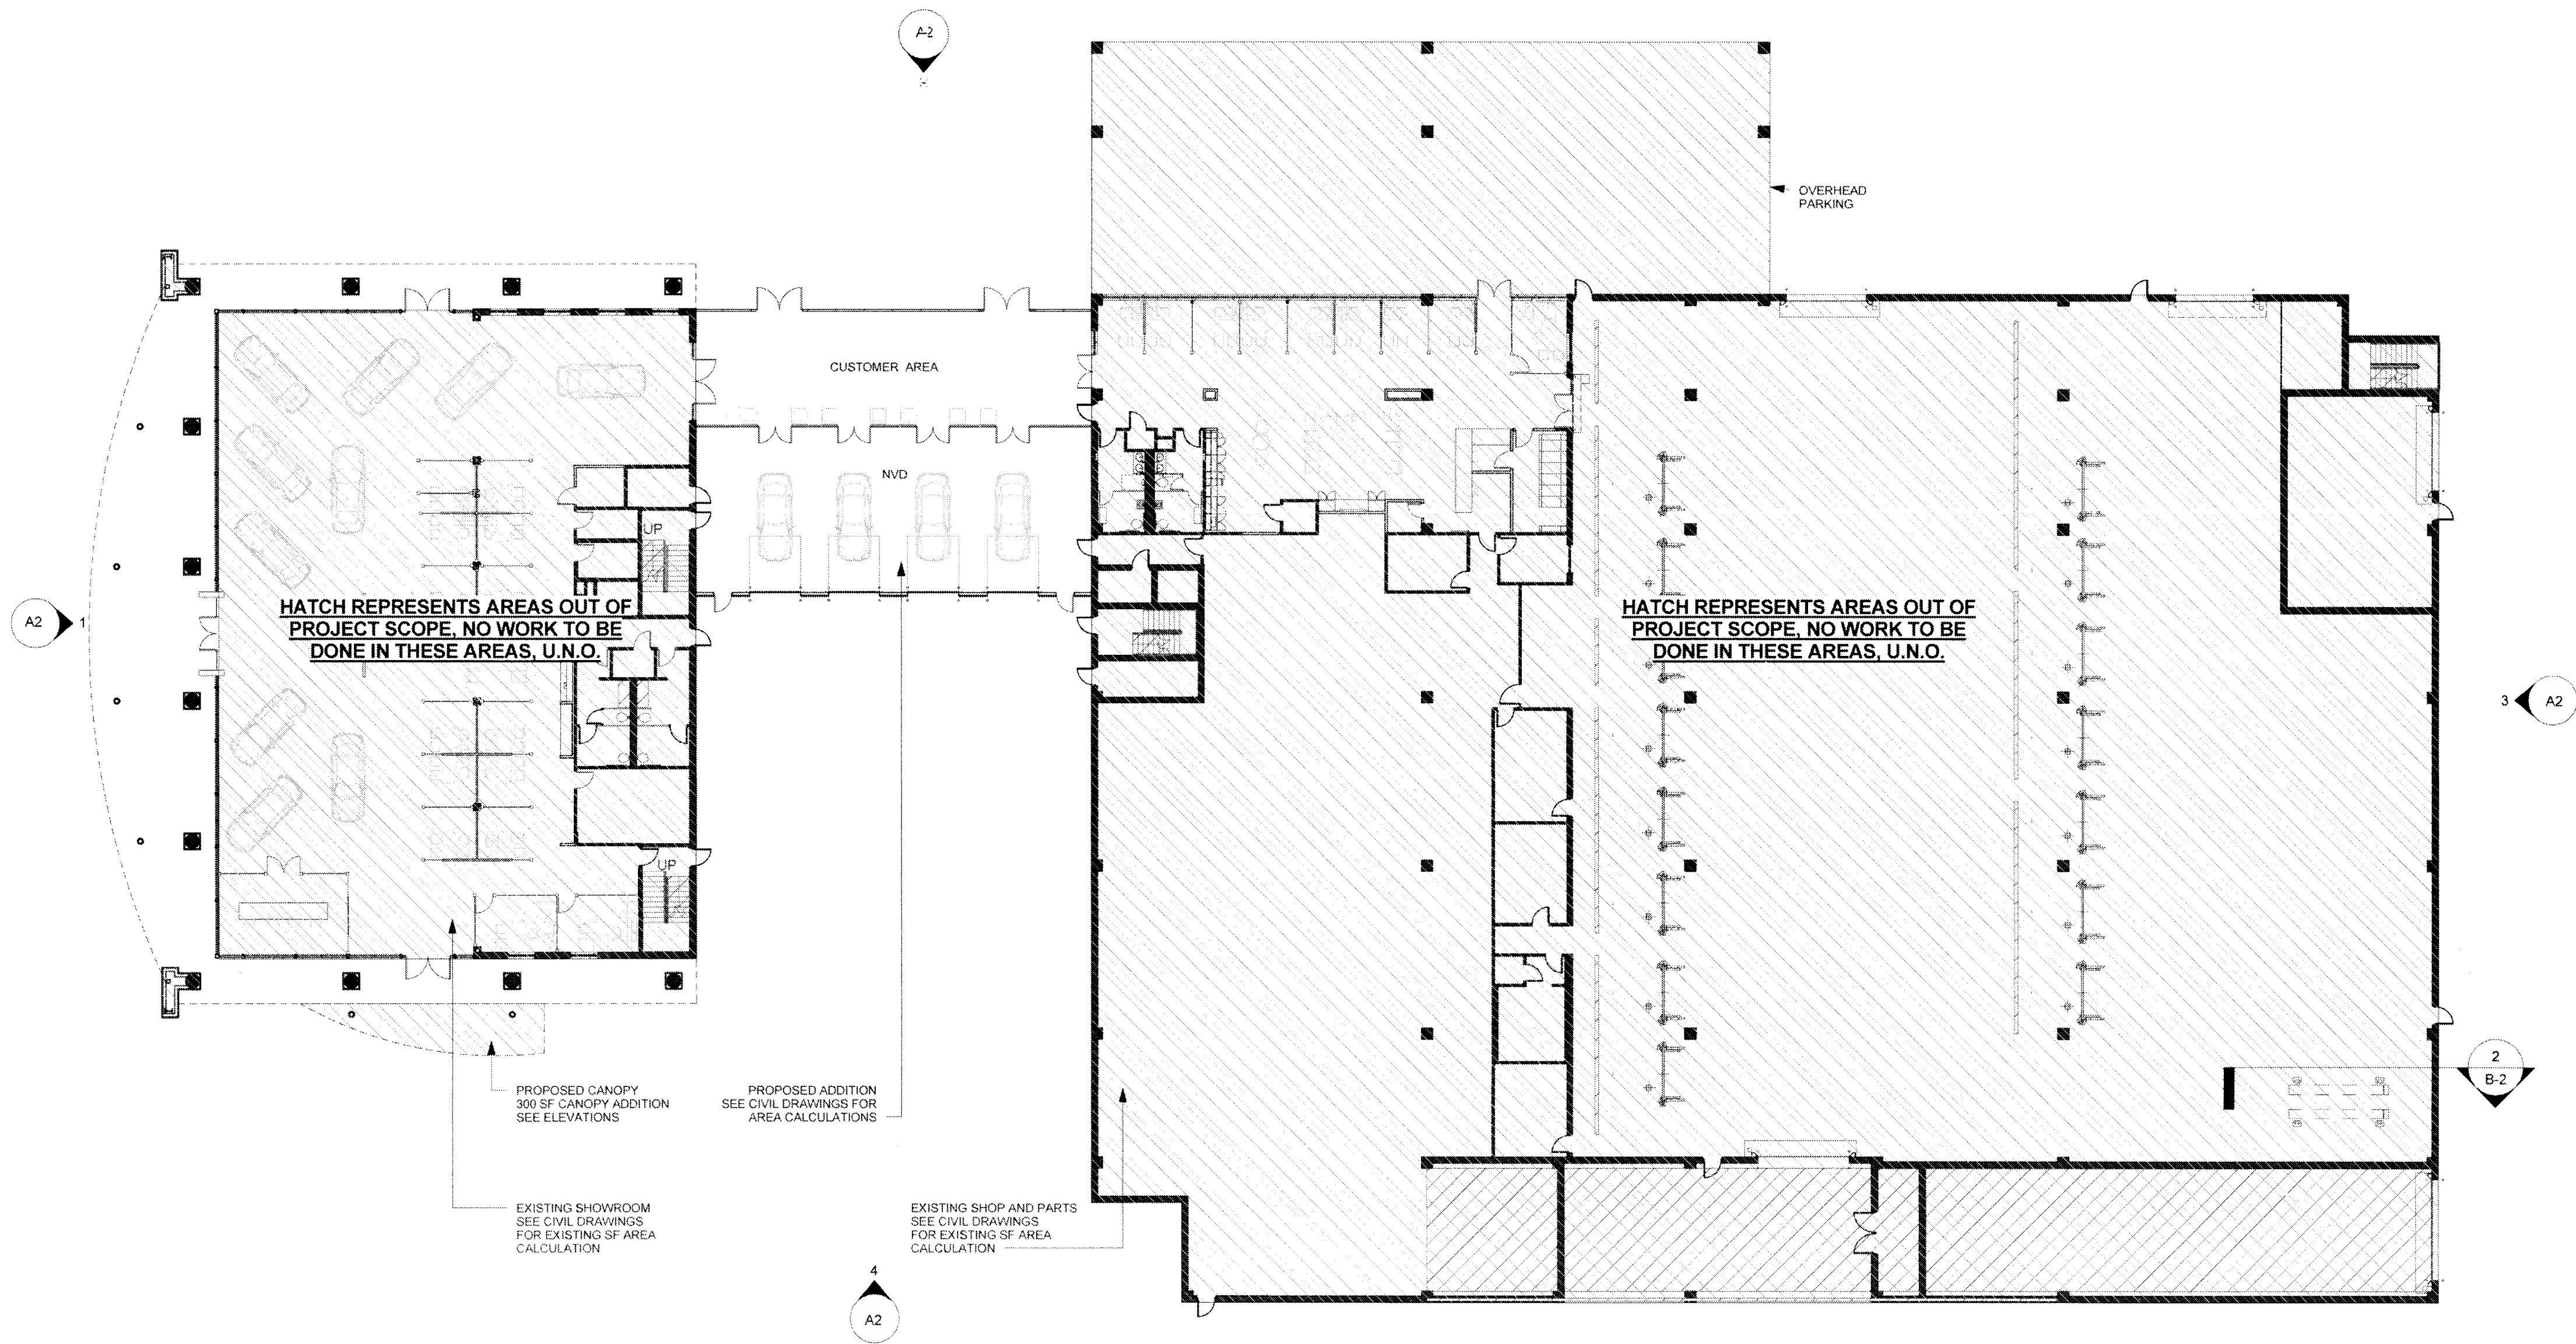

2 1st Overall Floor Plan
A1 1" = 20'-0"

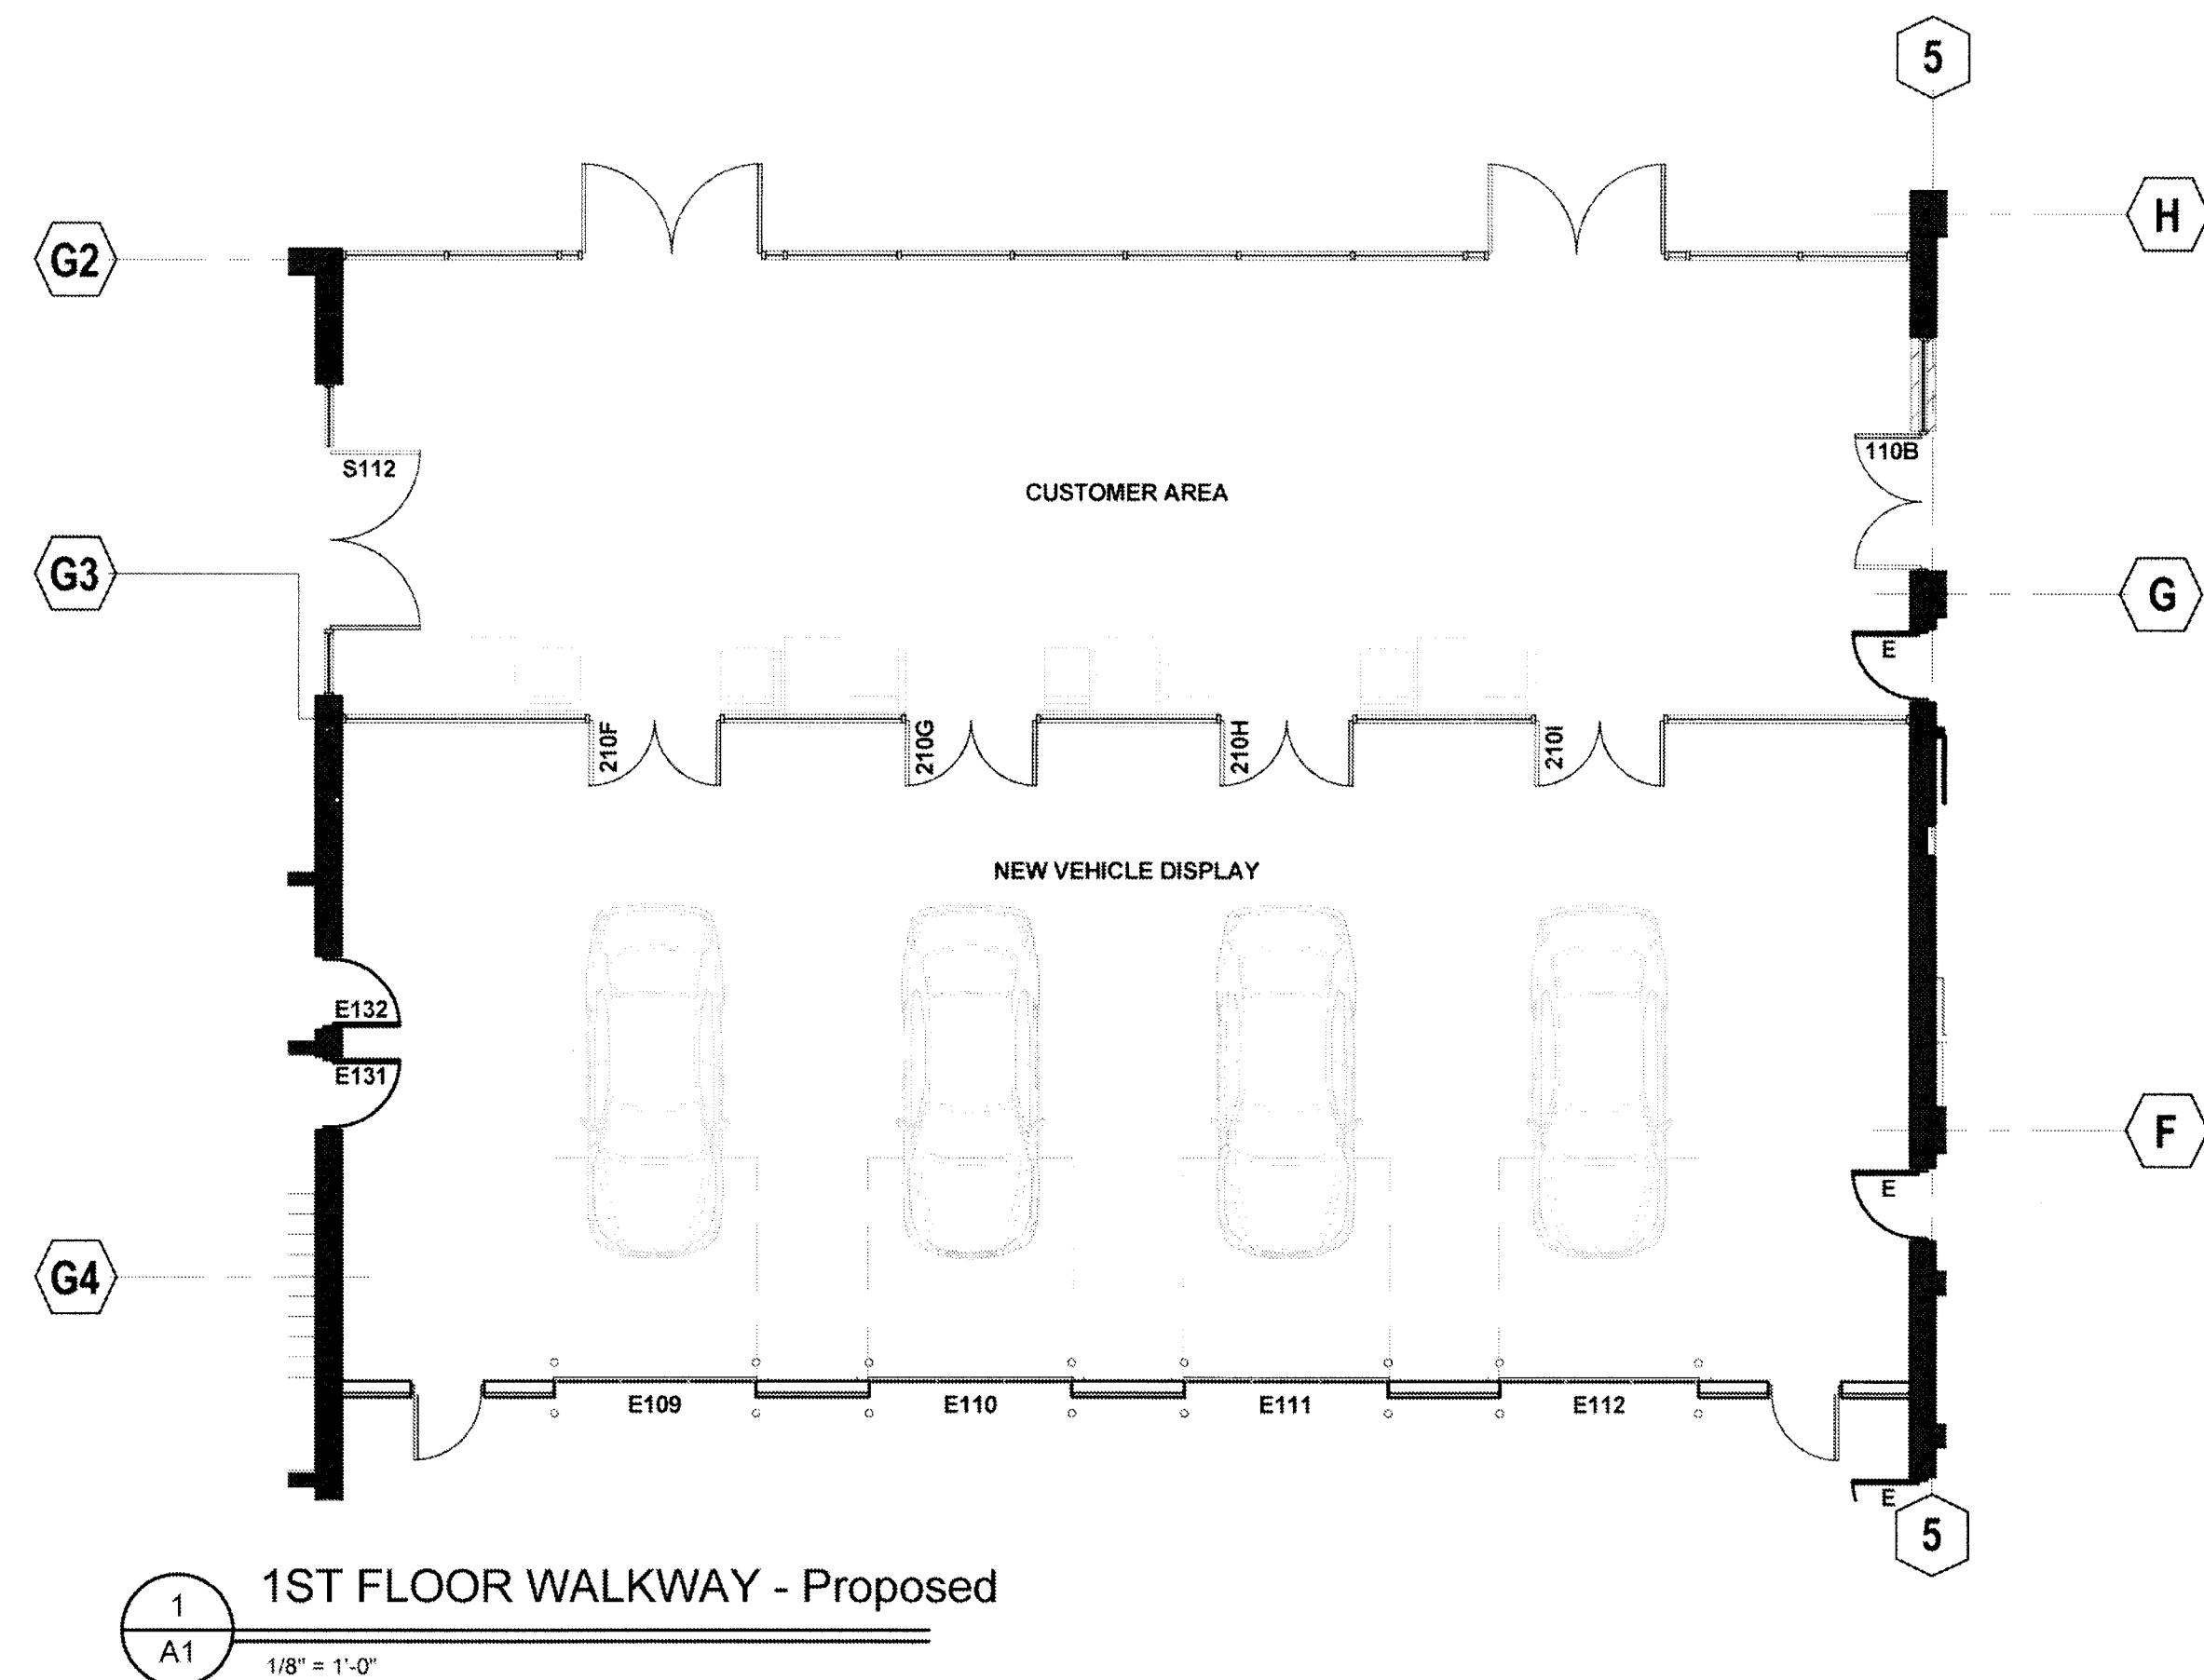

1 1ST FLOOR WALKWAY - Proposed
A1 1/8" = 1'-0"

Client:
AutoNation, Inc.

Project:
MB of CC - Phase II

4250 N State Road 7
Coral Springs, FL

Project Number: 10038
Drawn By: EG
Checked By: BY
Approved By: BY

Sheet Title:
Walkway Floor Plan

Sheet Number:
A1