



Signed & Sealed: AUG 03 2011

Copyright (c) 2011 YSM Design
All reports, plans, specifications, computer files, field data, notes and other documents and instruments prepared by YSM Design shall retain all common law, statutory and other reserved rights, including copyright therein.
This drawing may not be reproduced in whole or in part without written permission of YSM Design. It is to be returned upon request. Scales as stated are only valid on the original drawings.


| Rev | Date | Comments |
|-----|----------|----------|
| | 08/03/11 | - |

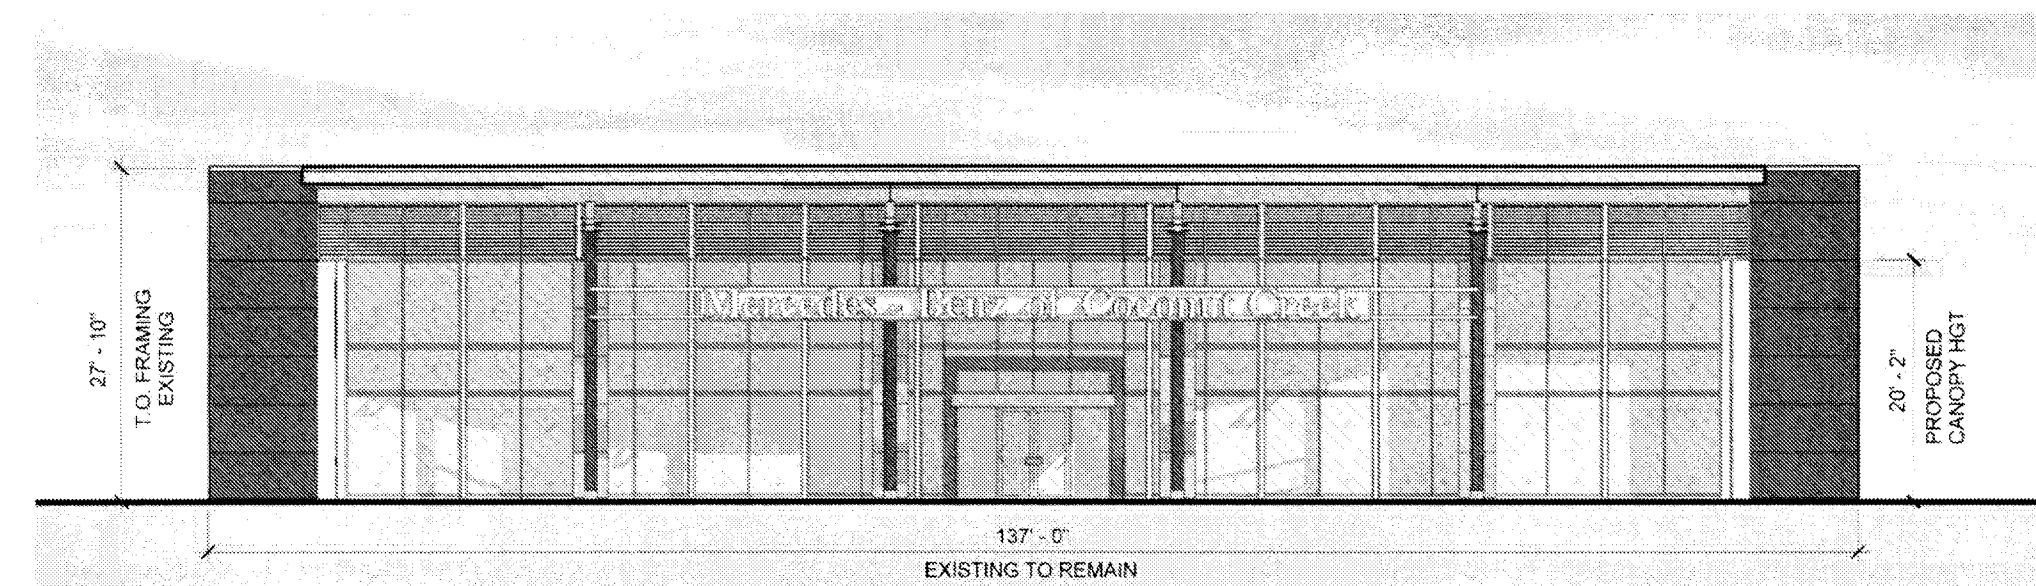


1
A2
West Elevation - Proposed
1/16" = 1'-0"

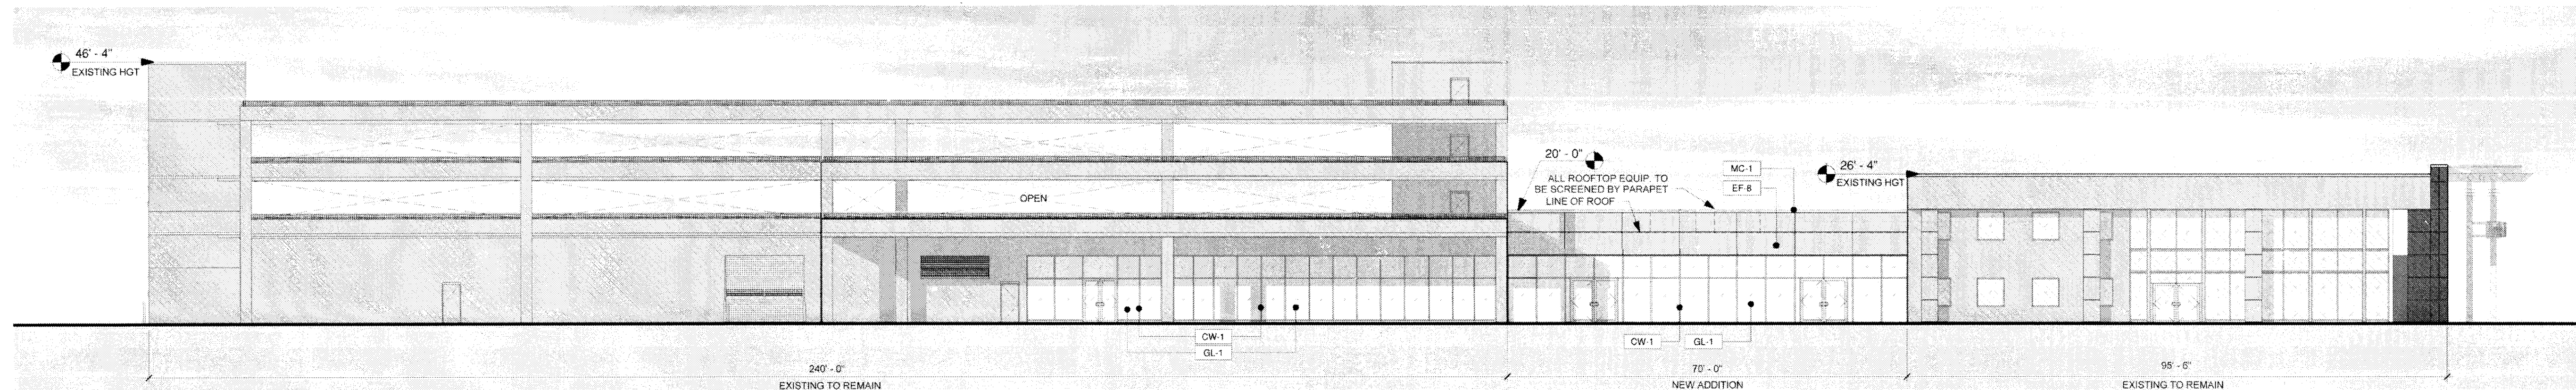

2
A2
North Elevation - Proposed
1/16" = 1'-0"

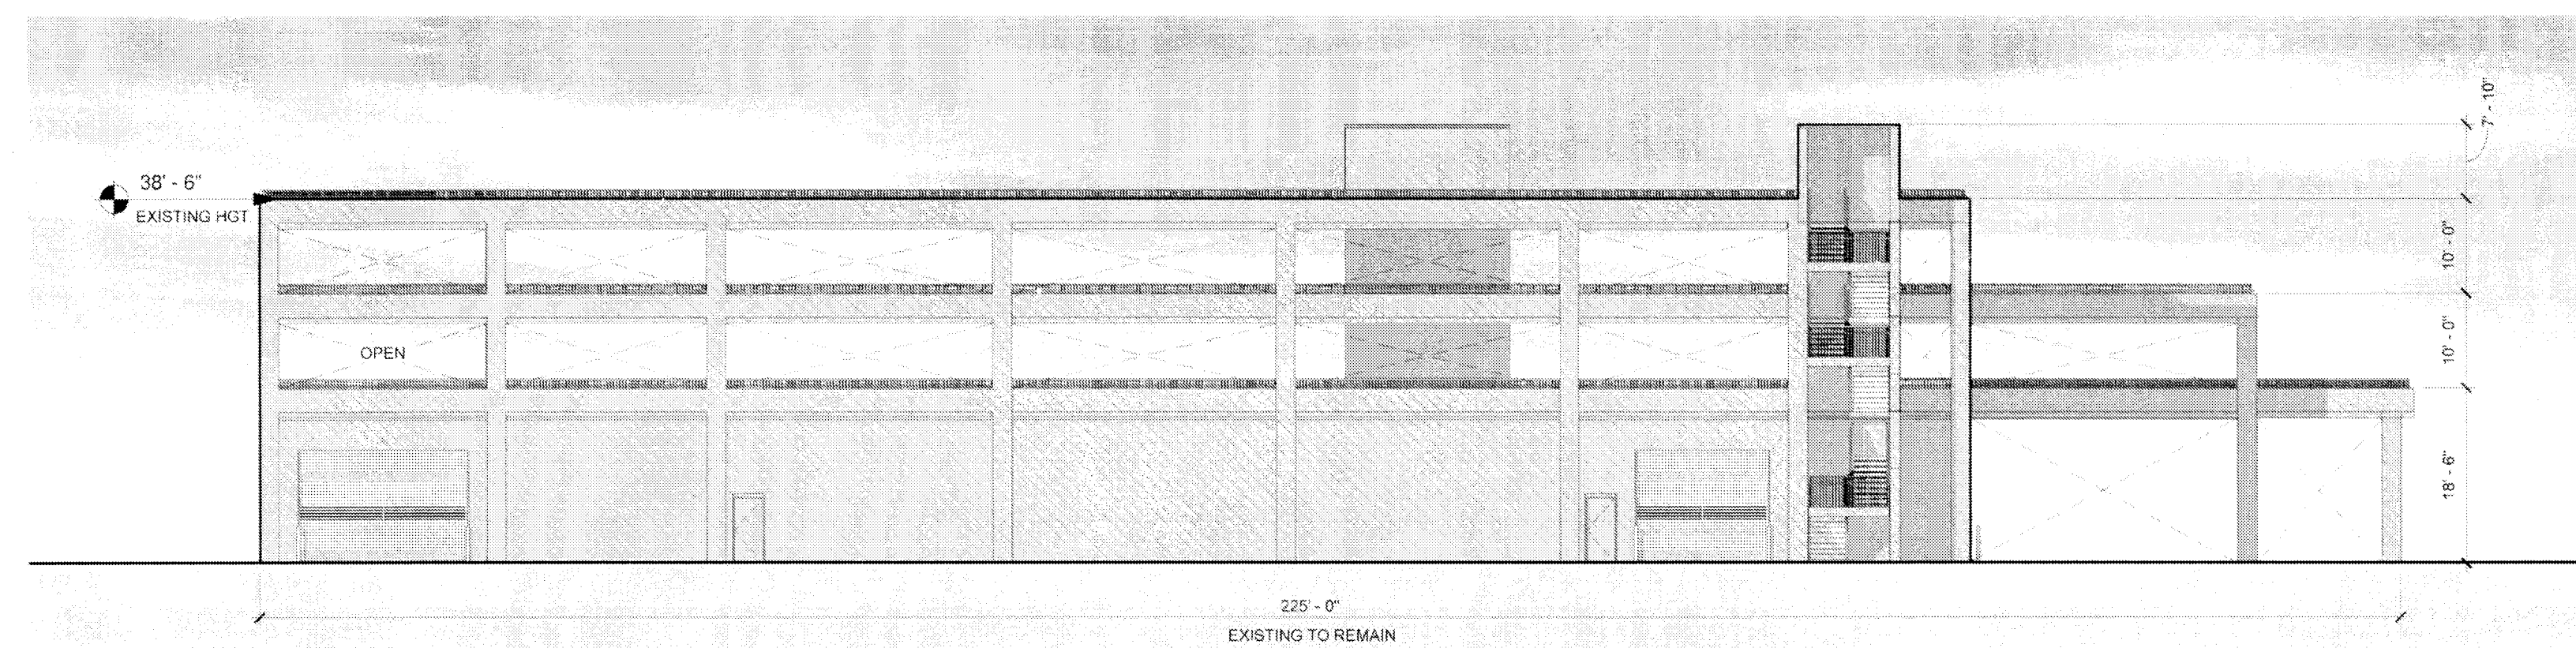

3
A2
East Elevation - Proposed
1/16" = 1'-0"

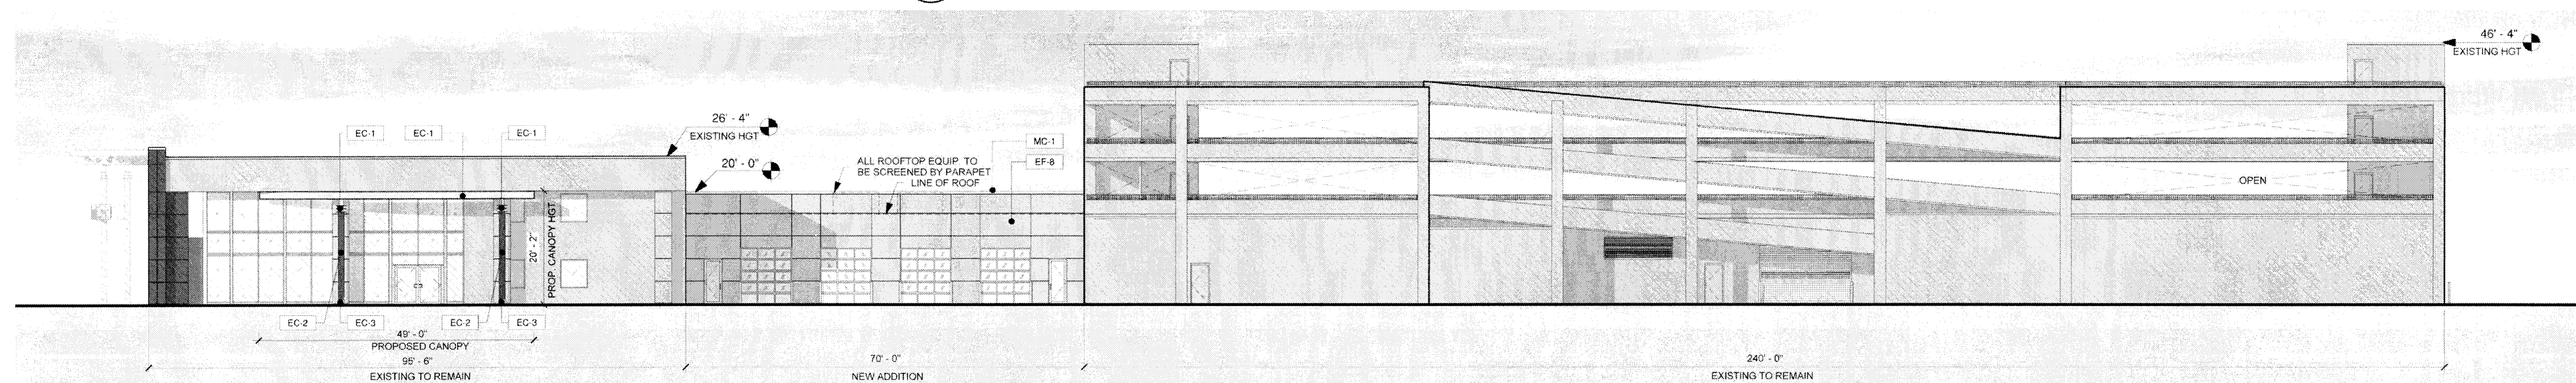

4
A2
South Elevation - Proposed
1/16" = 1'-0"

| SCOPE OF WORK LEGEND | |
|----------------------|--|
| | HATCH REPRESENTS AREAS OUT OF PROJECT SCOPE. NO WORK TO BE DONE IN THESE AREAS, U.N.O. VERIFY W/ OWNER |
| | AREAS THAT ARE IN PROJECT SCOPE |

| ELEVATION FINISH LEGEND | | | | | |
|-------------------------|------------------------------|------------------------------|-------------------------|------------------------|-------------------------------------|
| CODE | MATERIAL | MANUFACTURER | ITEM # | FINISH | COMMENTS |
| EF-8 | A.C.M. | ALCAN COMPOSITES | A3001-DXLE | SILVER METALLIC | EXTERIOR WALLS |
| MC-1 | METAL COPING / ROOF EDGE | SEE SPECS. | - | TO MATCH ADJ. MATERIAL | SEE SPECS. |
| EC-1 | PAINT | MATTHEWS PAINT | MP 42784 SATIN, LOW VOC | SILVER METALLIC | CAPITAL, TOP PLATE AND TRIPLE RINGS |
| EC-2 | PAINT | MATTHEWS PAINT | MP 24781 SATIN, LOW VOC | COBALT BLUE | MAIN TUBE BODY AND BASE PLATE |
| EC-3 | 316 STAINLESS STEEL (18 GA.) | ARCHITECTURAL GRAPHICS, INC. | COORD WITH COLUMN DIA. | HORIZONTALLY BRUSHED | 2-PIECE COLUMN BASE COLLAR |
| CW-1 | ALUMINUM | SEE SPECS. | SEE SPECS. | - | - |
| GL-1 | GLASS | SEE A420 | - | - | - |

Client:
AutoNation, Inc.

Project:
MB of CC - Phase II

4250 N State Road 7
Coral Springs, FL

Project Number: 10038
Drawn By: CJM
Checked By: BY
Approved By: YSM

Sheet Title:
Elevations

Sheet Number:
A2