




ROOF LEVEL

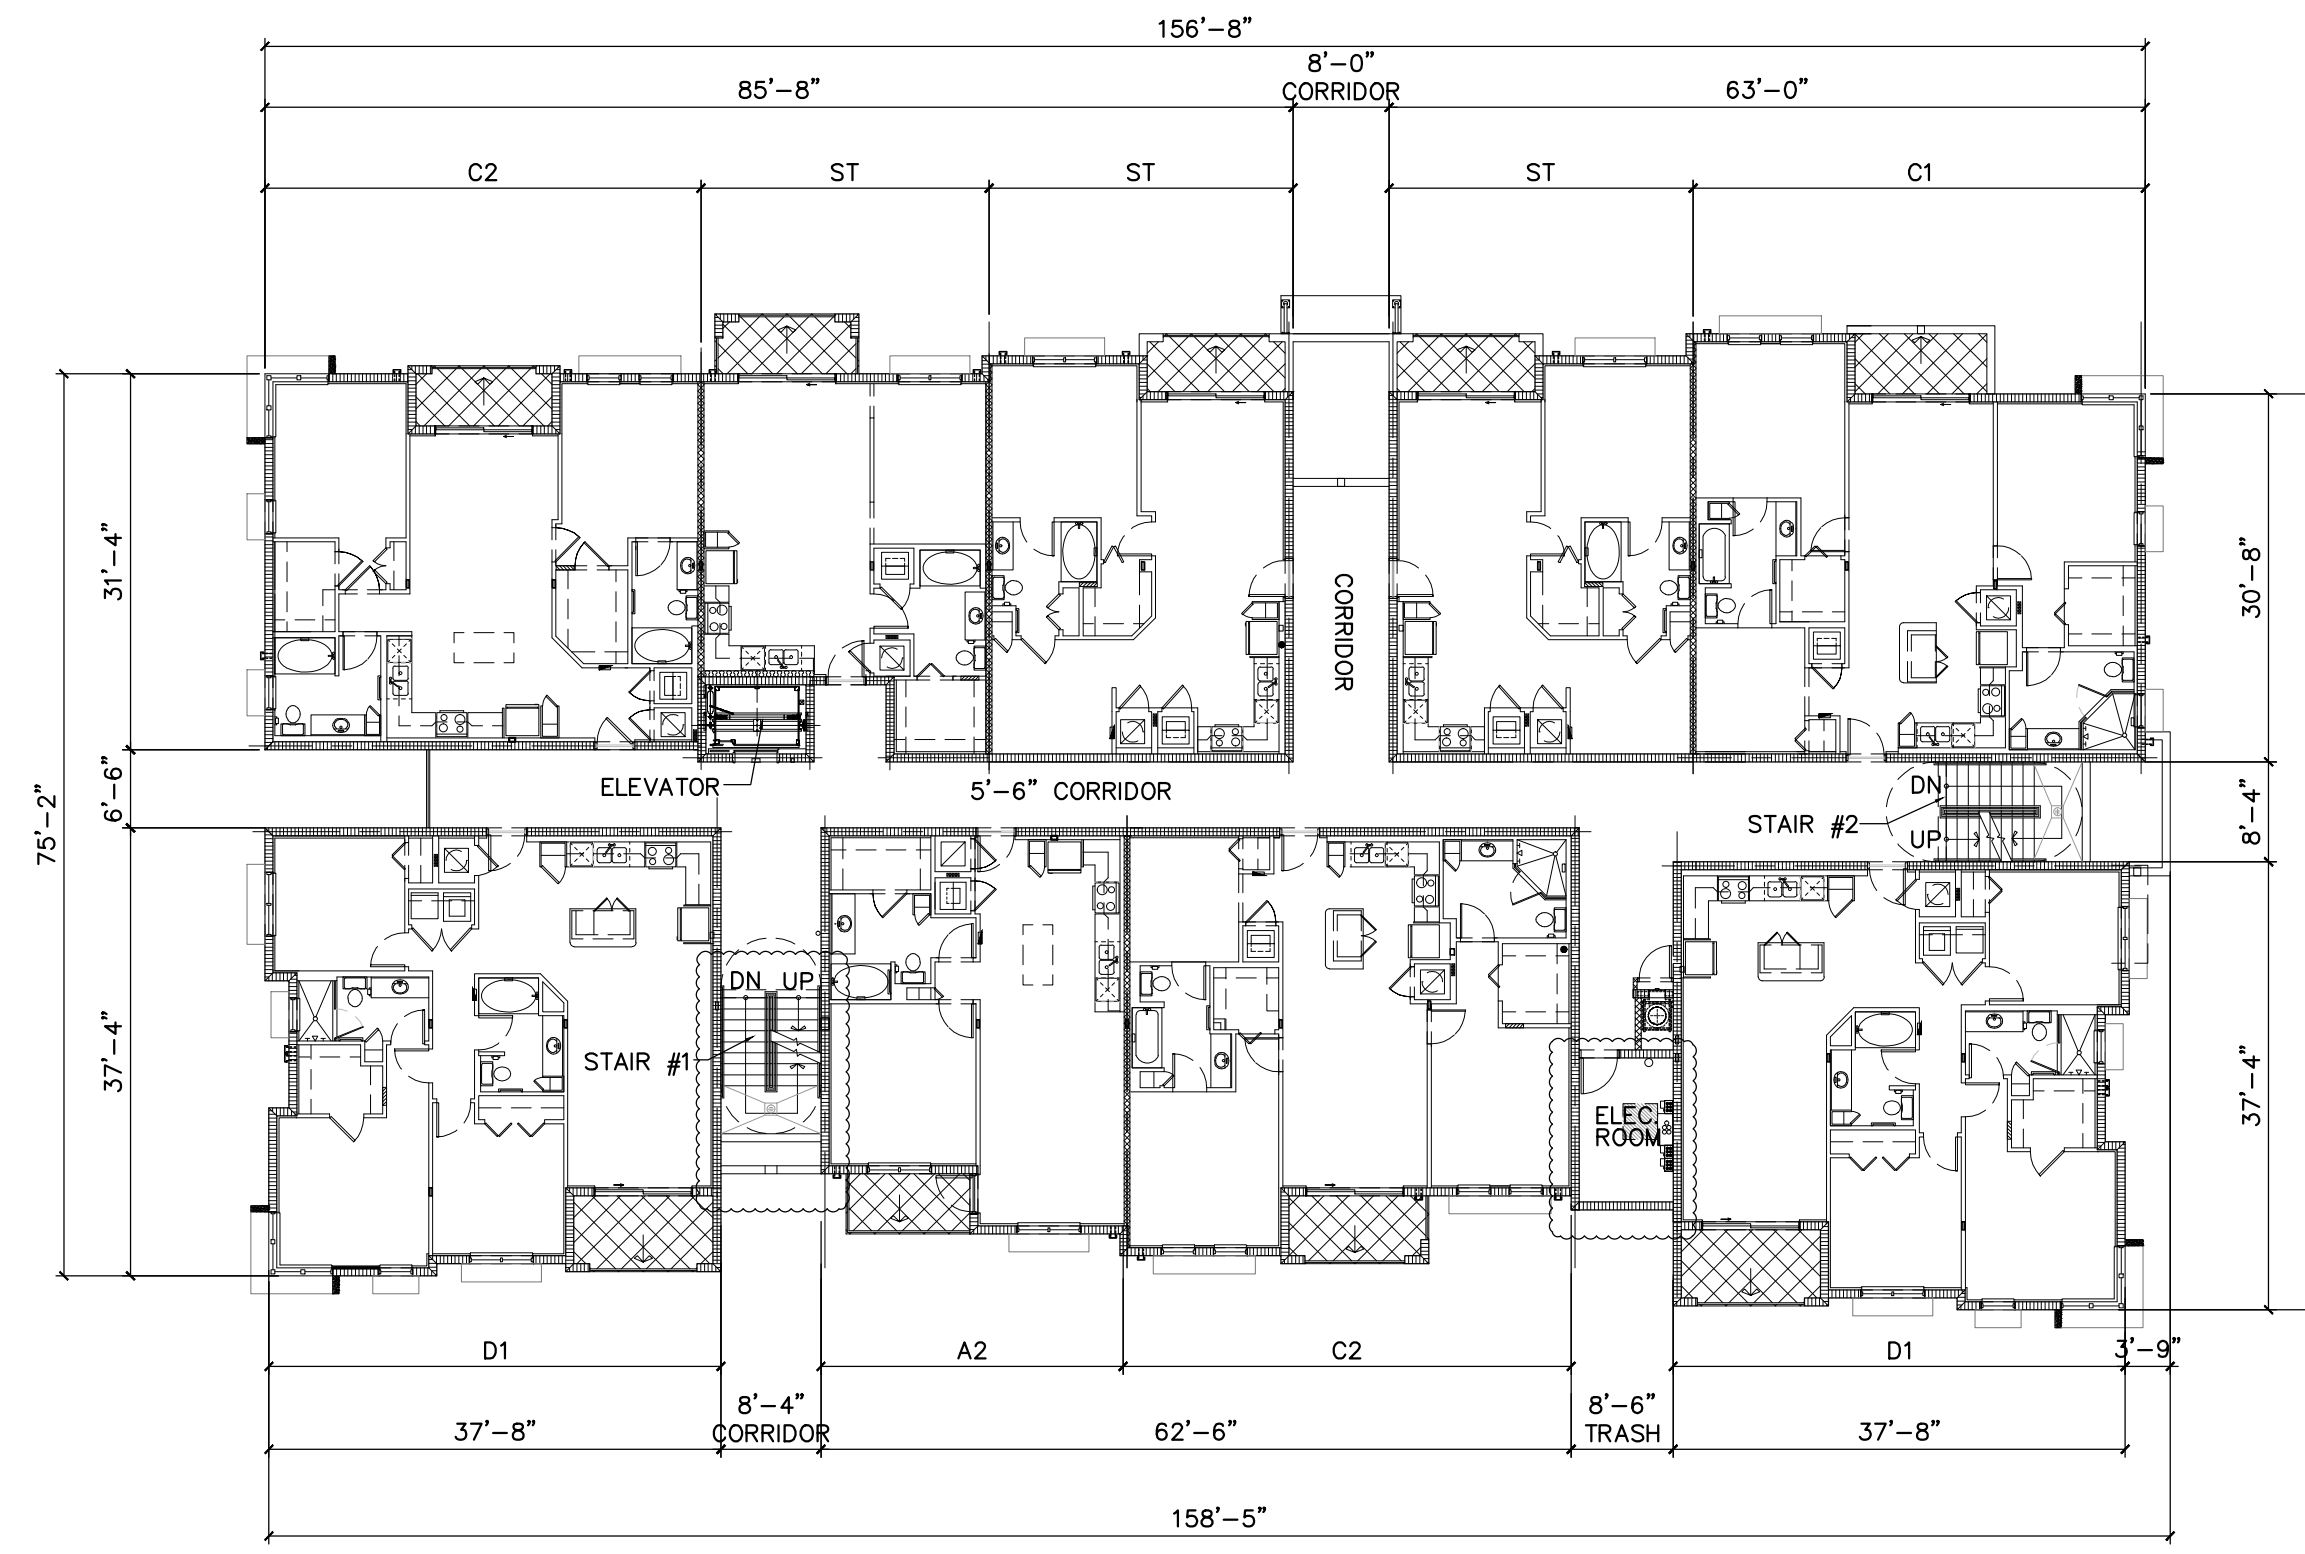

LEVELS 2 & 3 - FLOOR PLAN

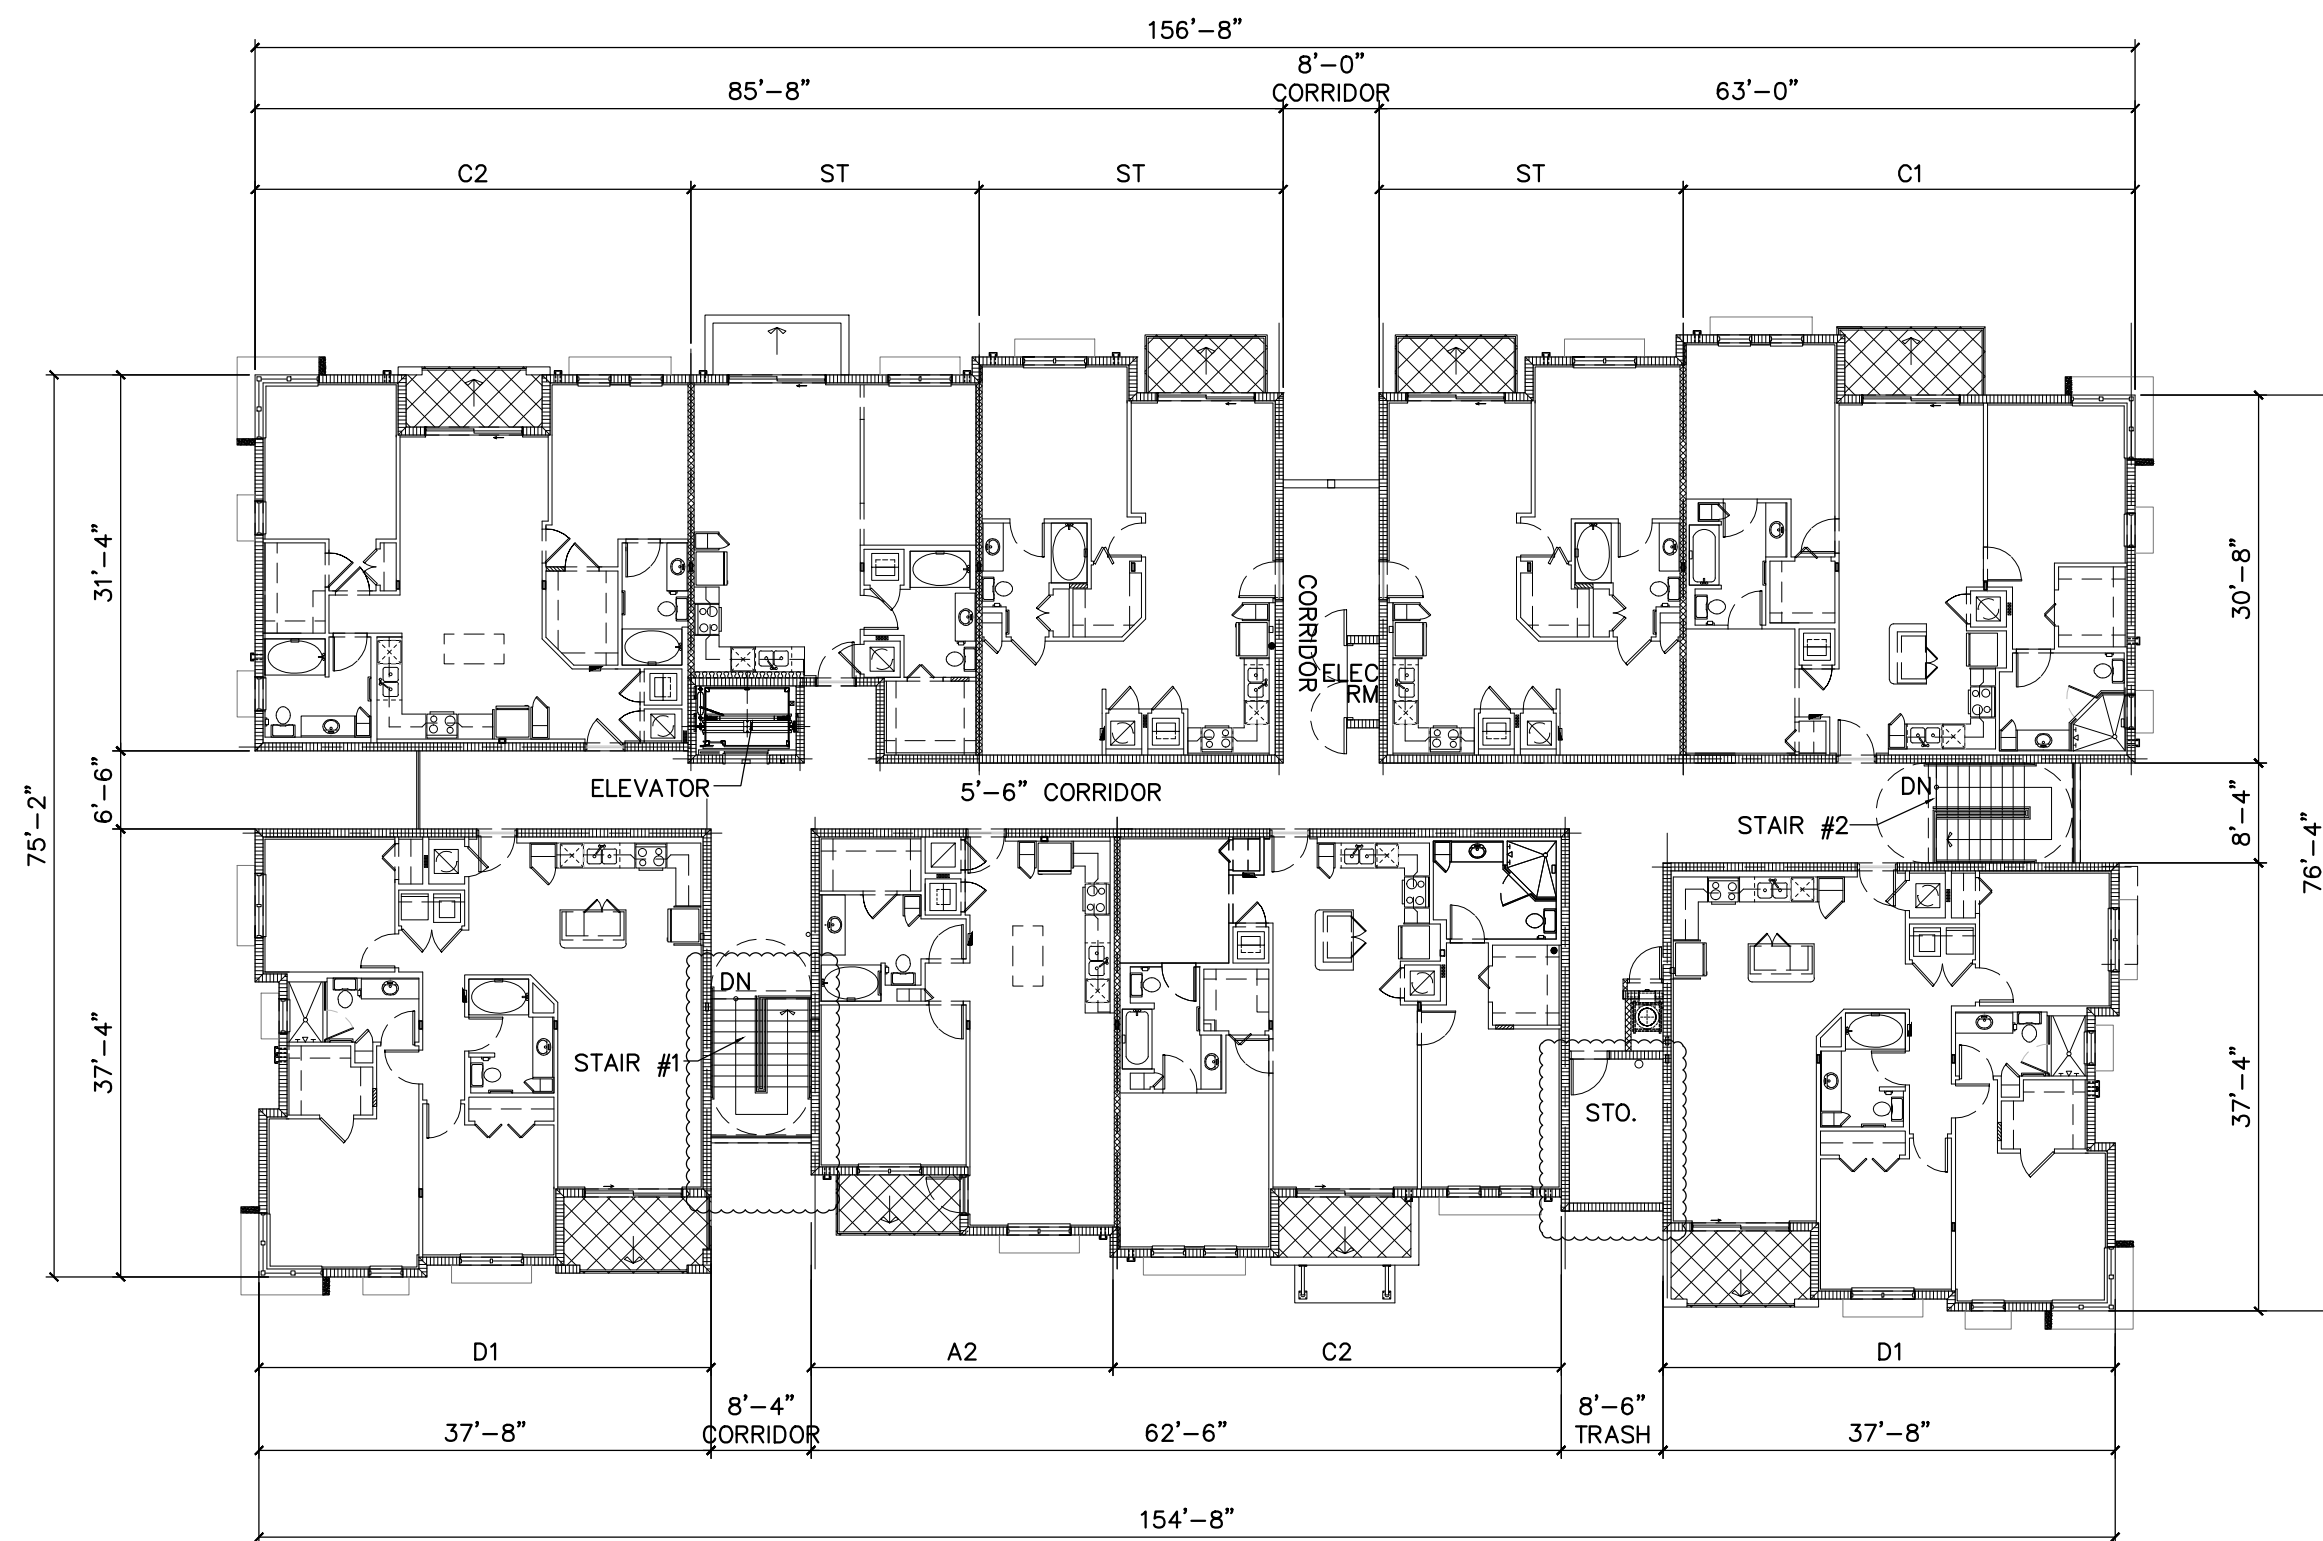


LEVEL 4 - FLOOR PLAN

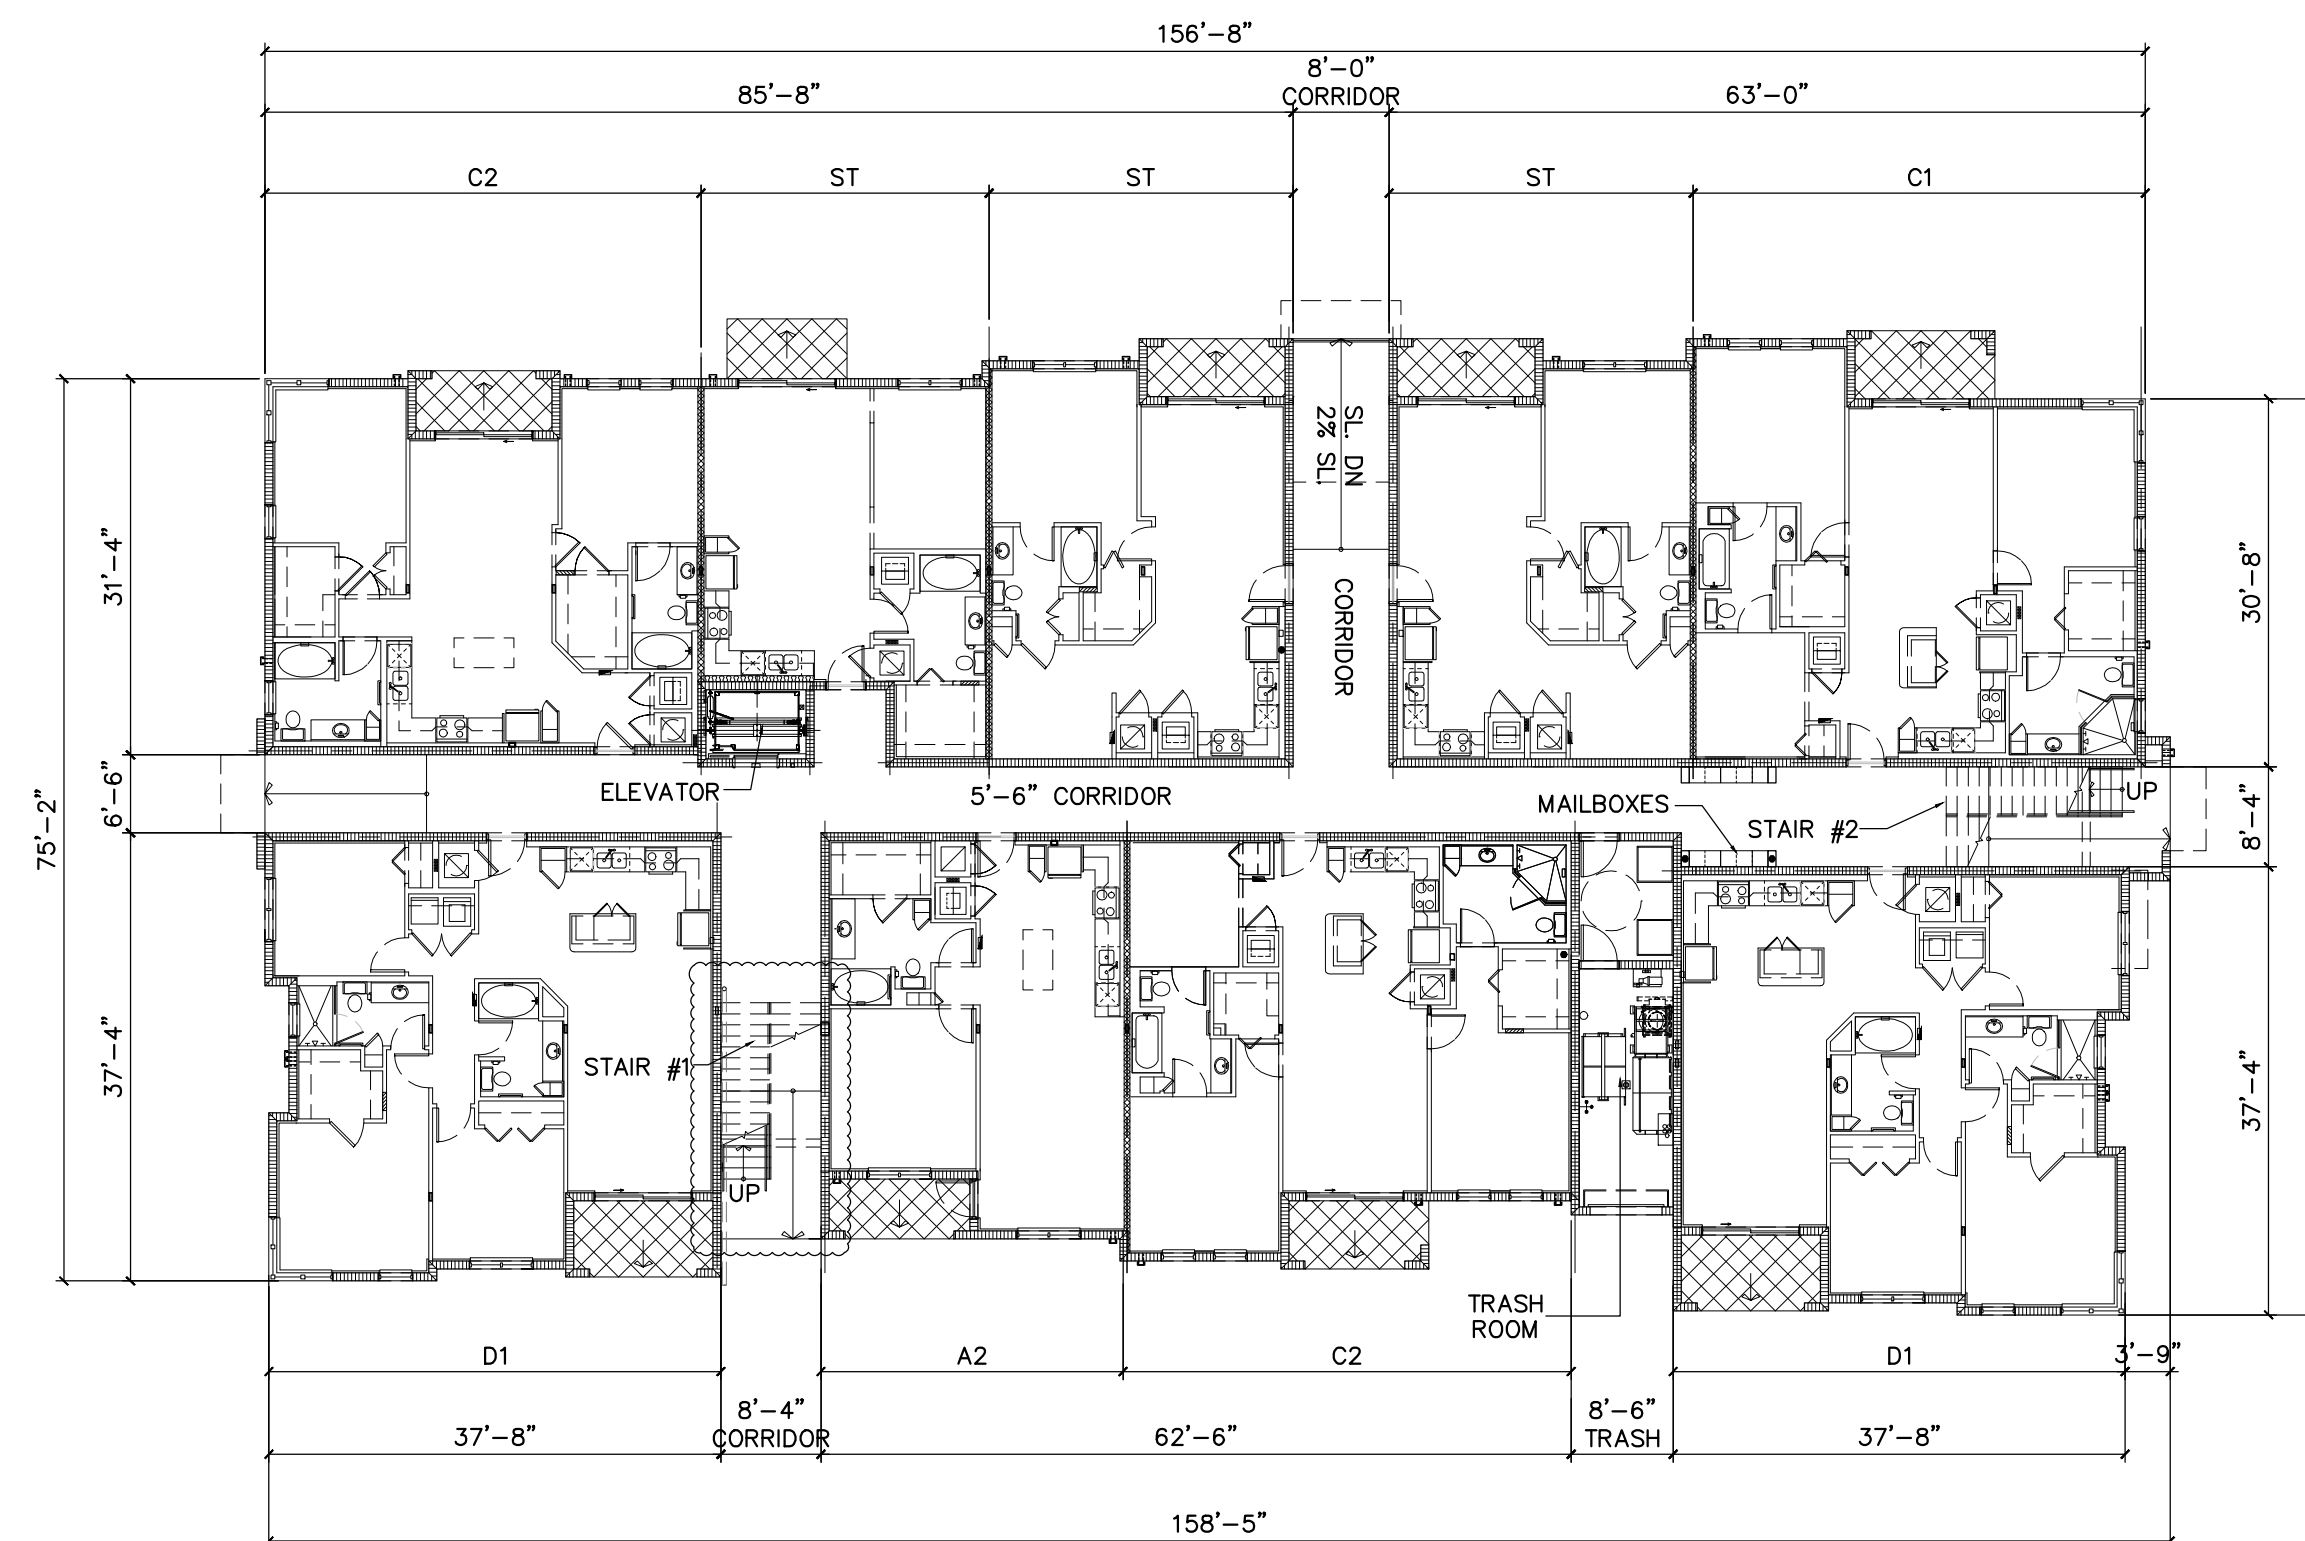

LEVEL 1 - FLOOR PLAN

**GENERAL NOTES**

- ANY PROPOSED ROOF MOUNTED EQUIPMENT, INCLUDING BUT NOT LIMITED TO AIR CONDITIONING SYSTEMS, MUST BE SCREENED FROM VIEW FROM ABUTTING PUBLIC ROAD AND RIGHT-OF-WAYS.

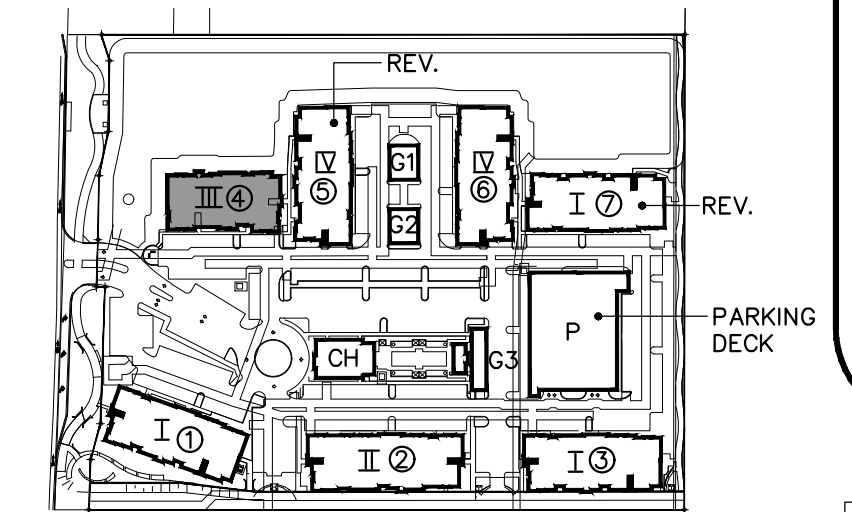

**BLDG PLANS - TYPE III** BLDG # 4  
 9 UNITS / FLR X 4= 36 UNITS / BLDG SCALE 1/16" = 1'-0"

REVISIONS	BY
SITE PLAN RESUBMITTAL 02/19/14	
SITE PLAN RESUBMITTAL#2 04/08/14	
SITE PLAN RESUBMITTAL#3 07/17/14	
SITE PLAN RESUBMITTAL#4 08/20/14	
SITE PLAN ADMIN. AMENDMENT 10/29/15	
SITE PLAN ADMIN. AMENDMENT COMMENTS 01/08/16	

**MIDTOWN RESIDENCES AT COCONUT CREEK**  
 FOR: FC LAND INVESTMENT A, LLC.  
 LOCATED AT: COCONUT CREEK, FLORIDA

JOSE I. SAUMELL  
 ARO013085

MSA ARCHITECTS, INC.  
 14009595  
 MIAMI, FLORIDA 33156  
 7935 SW 114th ST.  
 SUITE 100  
 MIAMI, FLORIDA 33156  
 (305) 273-9911  
 HOLLYWOOD OFFICE  
 300 SOUTH 21st AVE.  
 MIAMI, FLORIDA 33020  
 (954) 925-6030

**MSA ARCHITECTS**  
 ARCHITECTURE & PLANNING

MSA ARCHITECTS, INC. IS THE ARCHITECT OF RECORD FOR THIS PROJECT. ANY/ALL OVERLAP PROJECTS ARE THE LEGAL PROPERTY OF AND ALL RIGHTS ARE RESERVED BY THE ARCHITECT. THEIR USE FOR REPRODUCTION, CONSTRUCTION, OR DISTRIBUTION IS PROHIBITED UNLESS AUTHORIZED IN WRITING BY THE ARCHITECT.

DRAWN	-
CHECKED	-
DATE	08/20/2014
SCALE	AS SHOWN
JOB NO.	1528.PRJ
SHEET	1528-A-2.3.DWG

A-2.3