




REVISIONS	BY
1	MSA
2	MSA
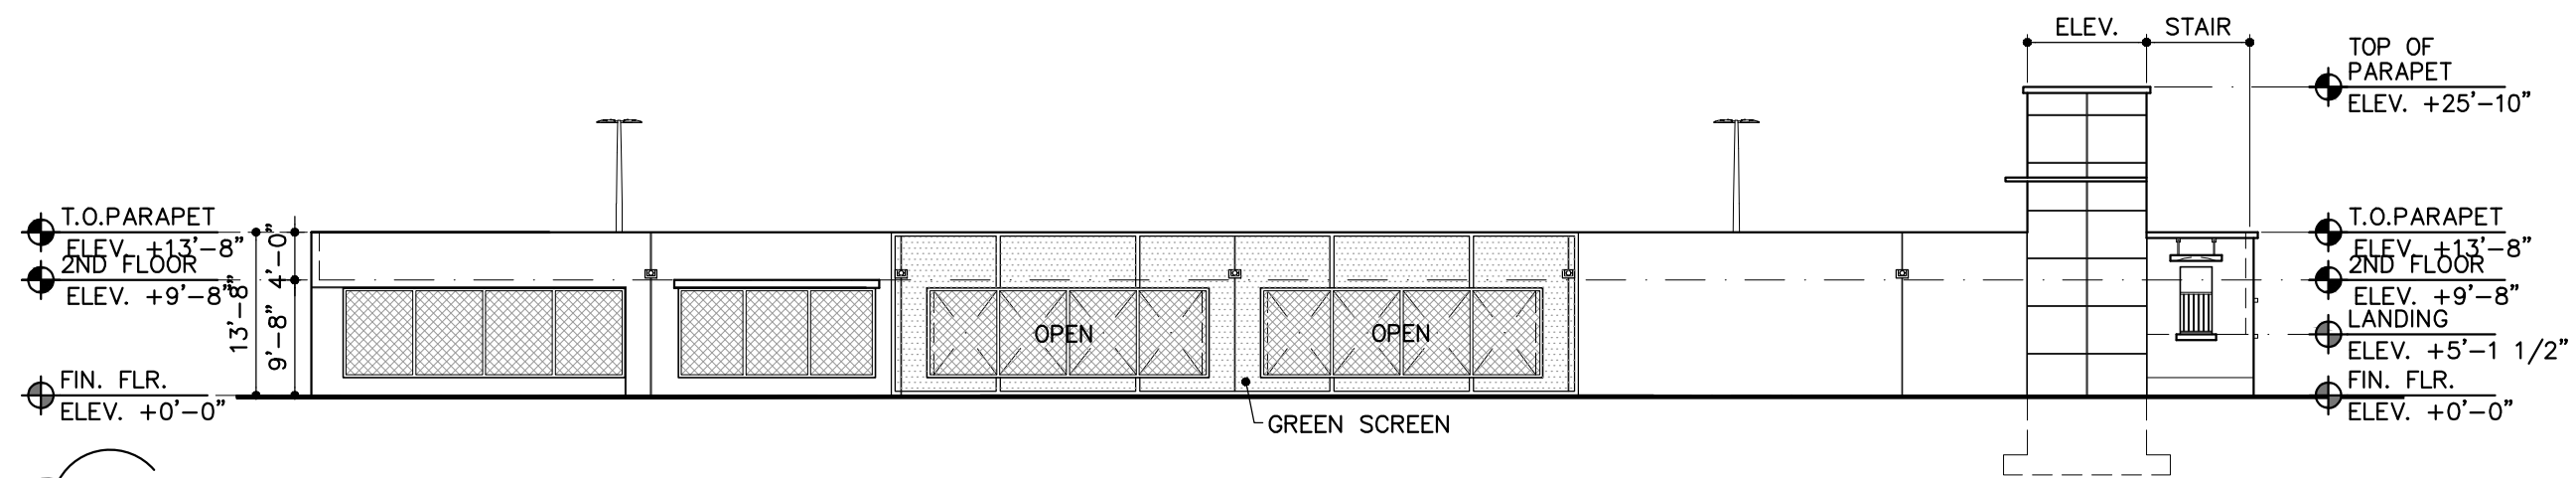


3 PARKING DECK SOUTH ELEVATION  
SCALE: 1/16"=1'-0"

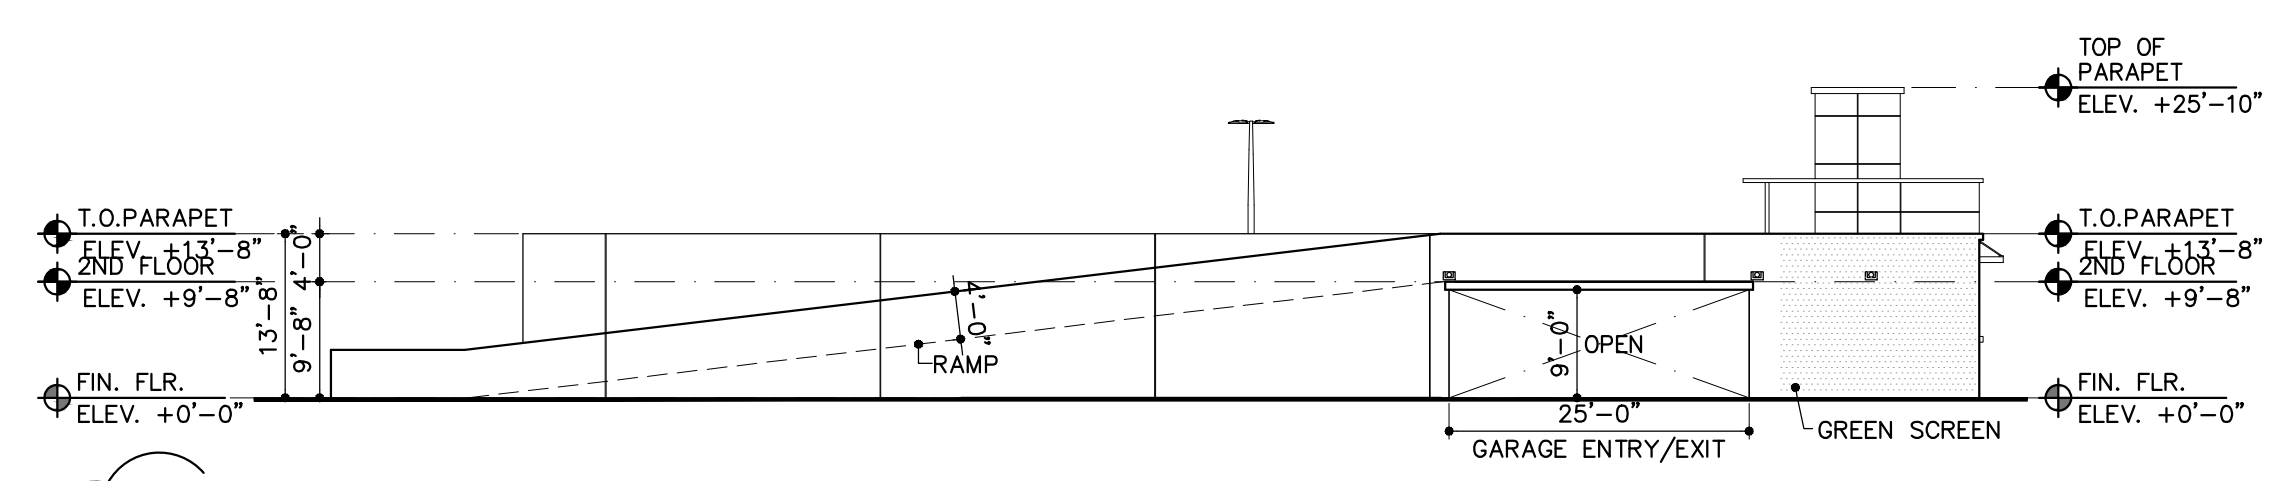


5 PARKING DECK WEST ELEVATION  
SCALE: 1/16"=1'-0"

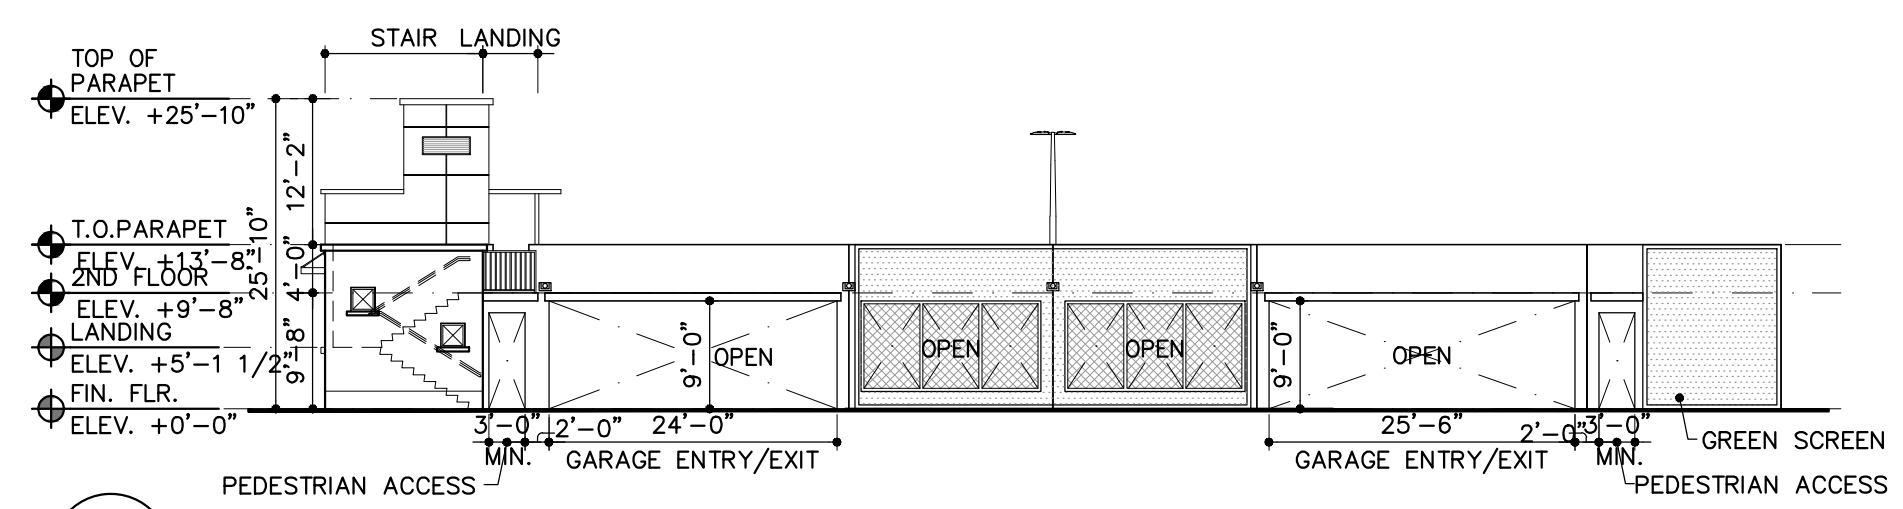


4 PARKING DECK EAST ELEVATION  
SCALE: 1/16"=1'-0"

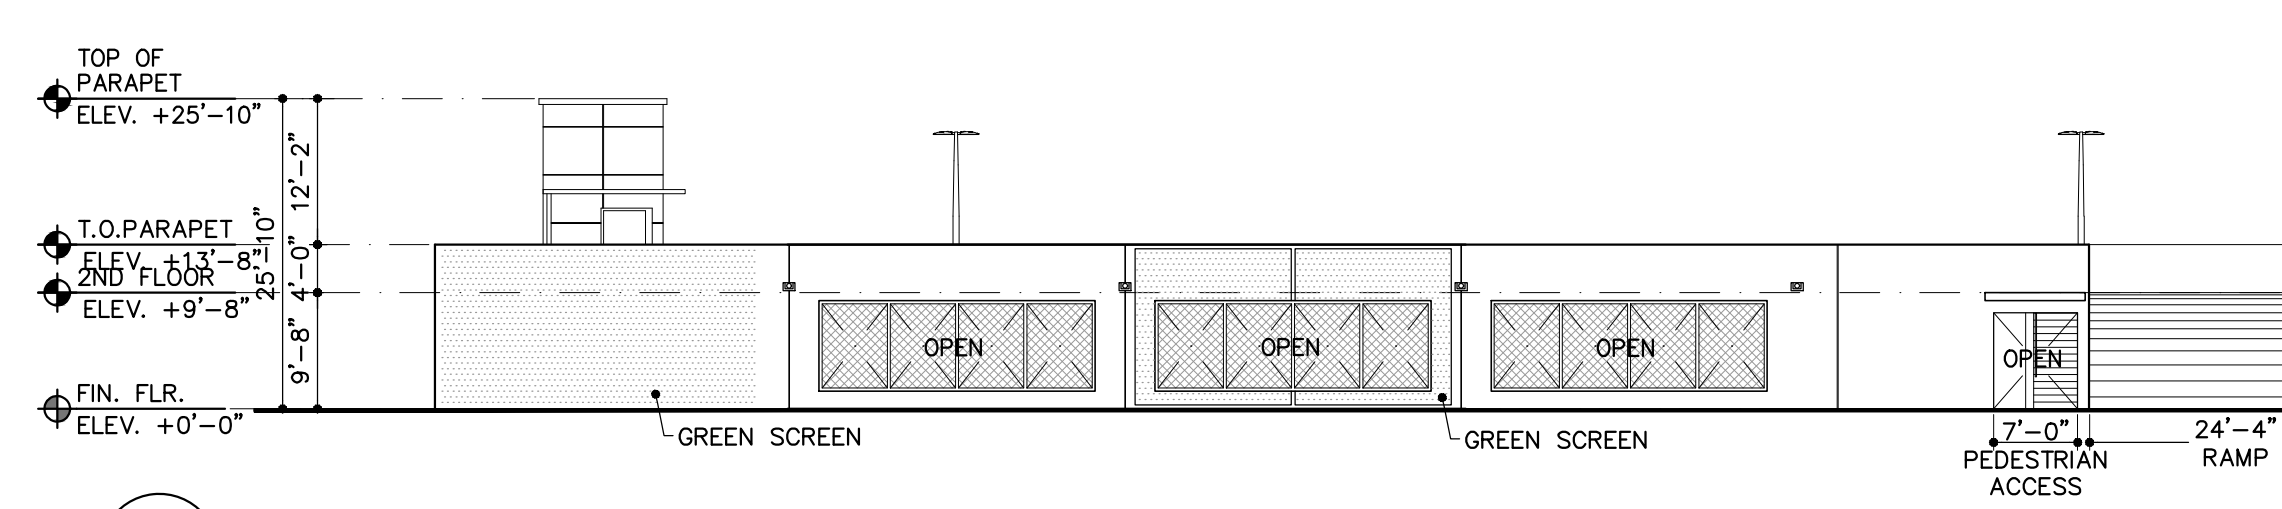


6 PARKING DECK NORTH ELEVATION  
SCALE: 1/16"=1'-0"

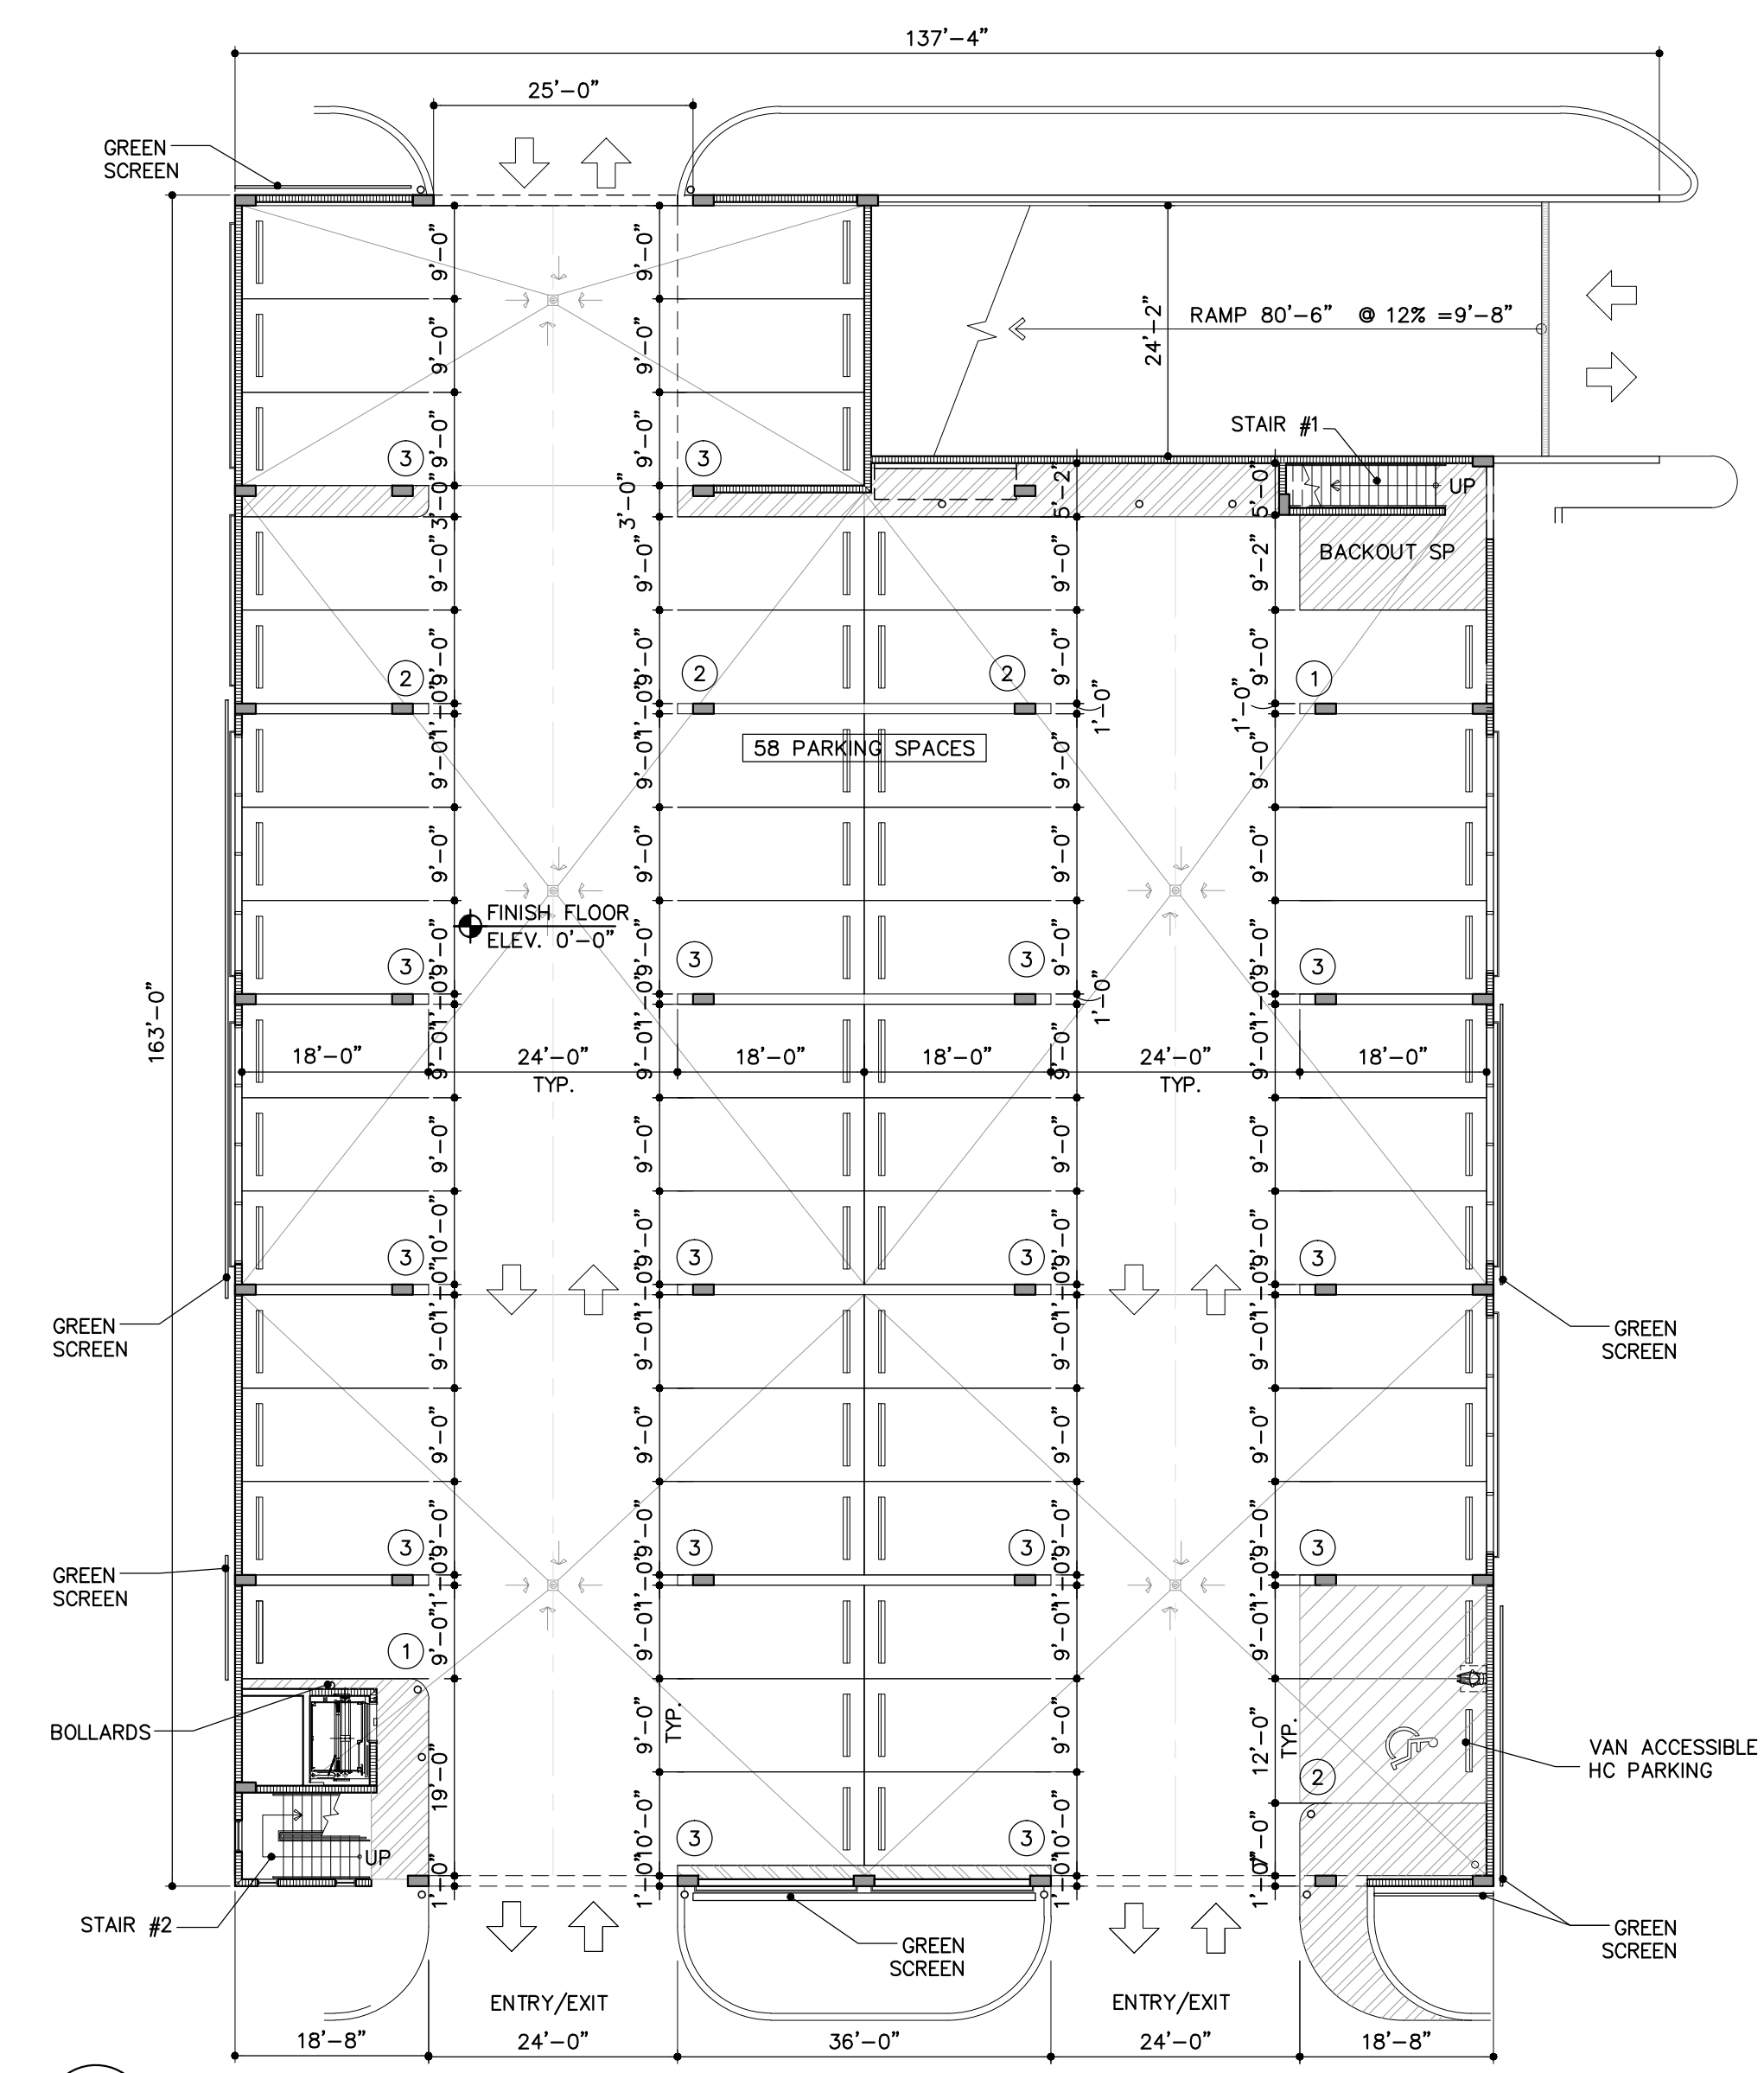

1 LOWER LEVEL PARKING DECK PLAN  
SCALE: 1/16"=1'-0"

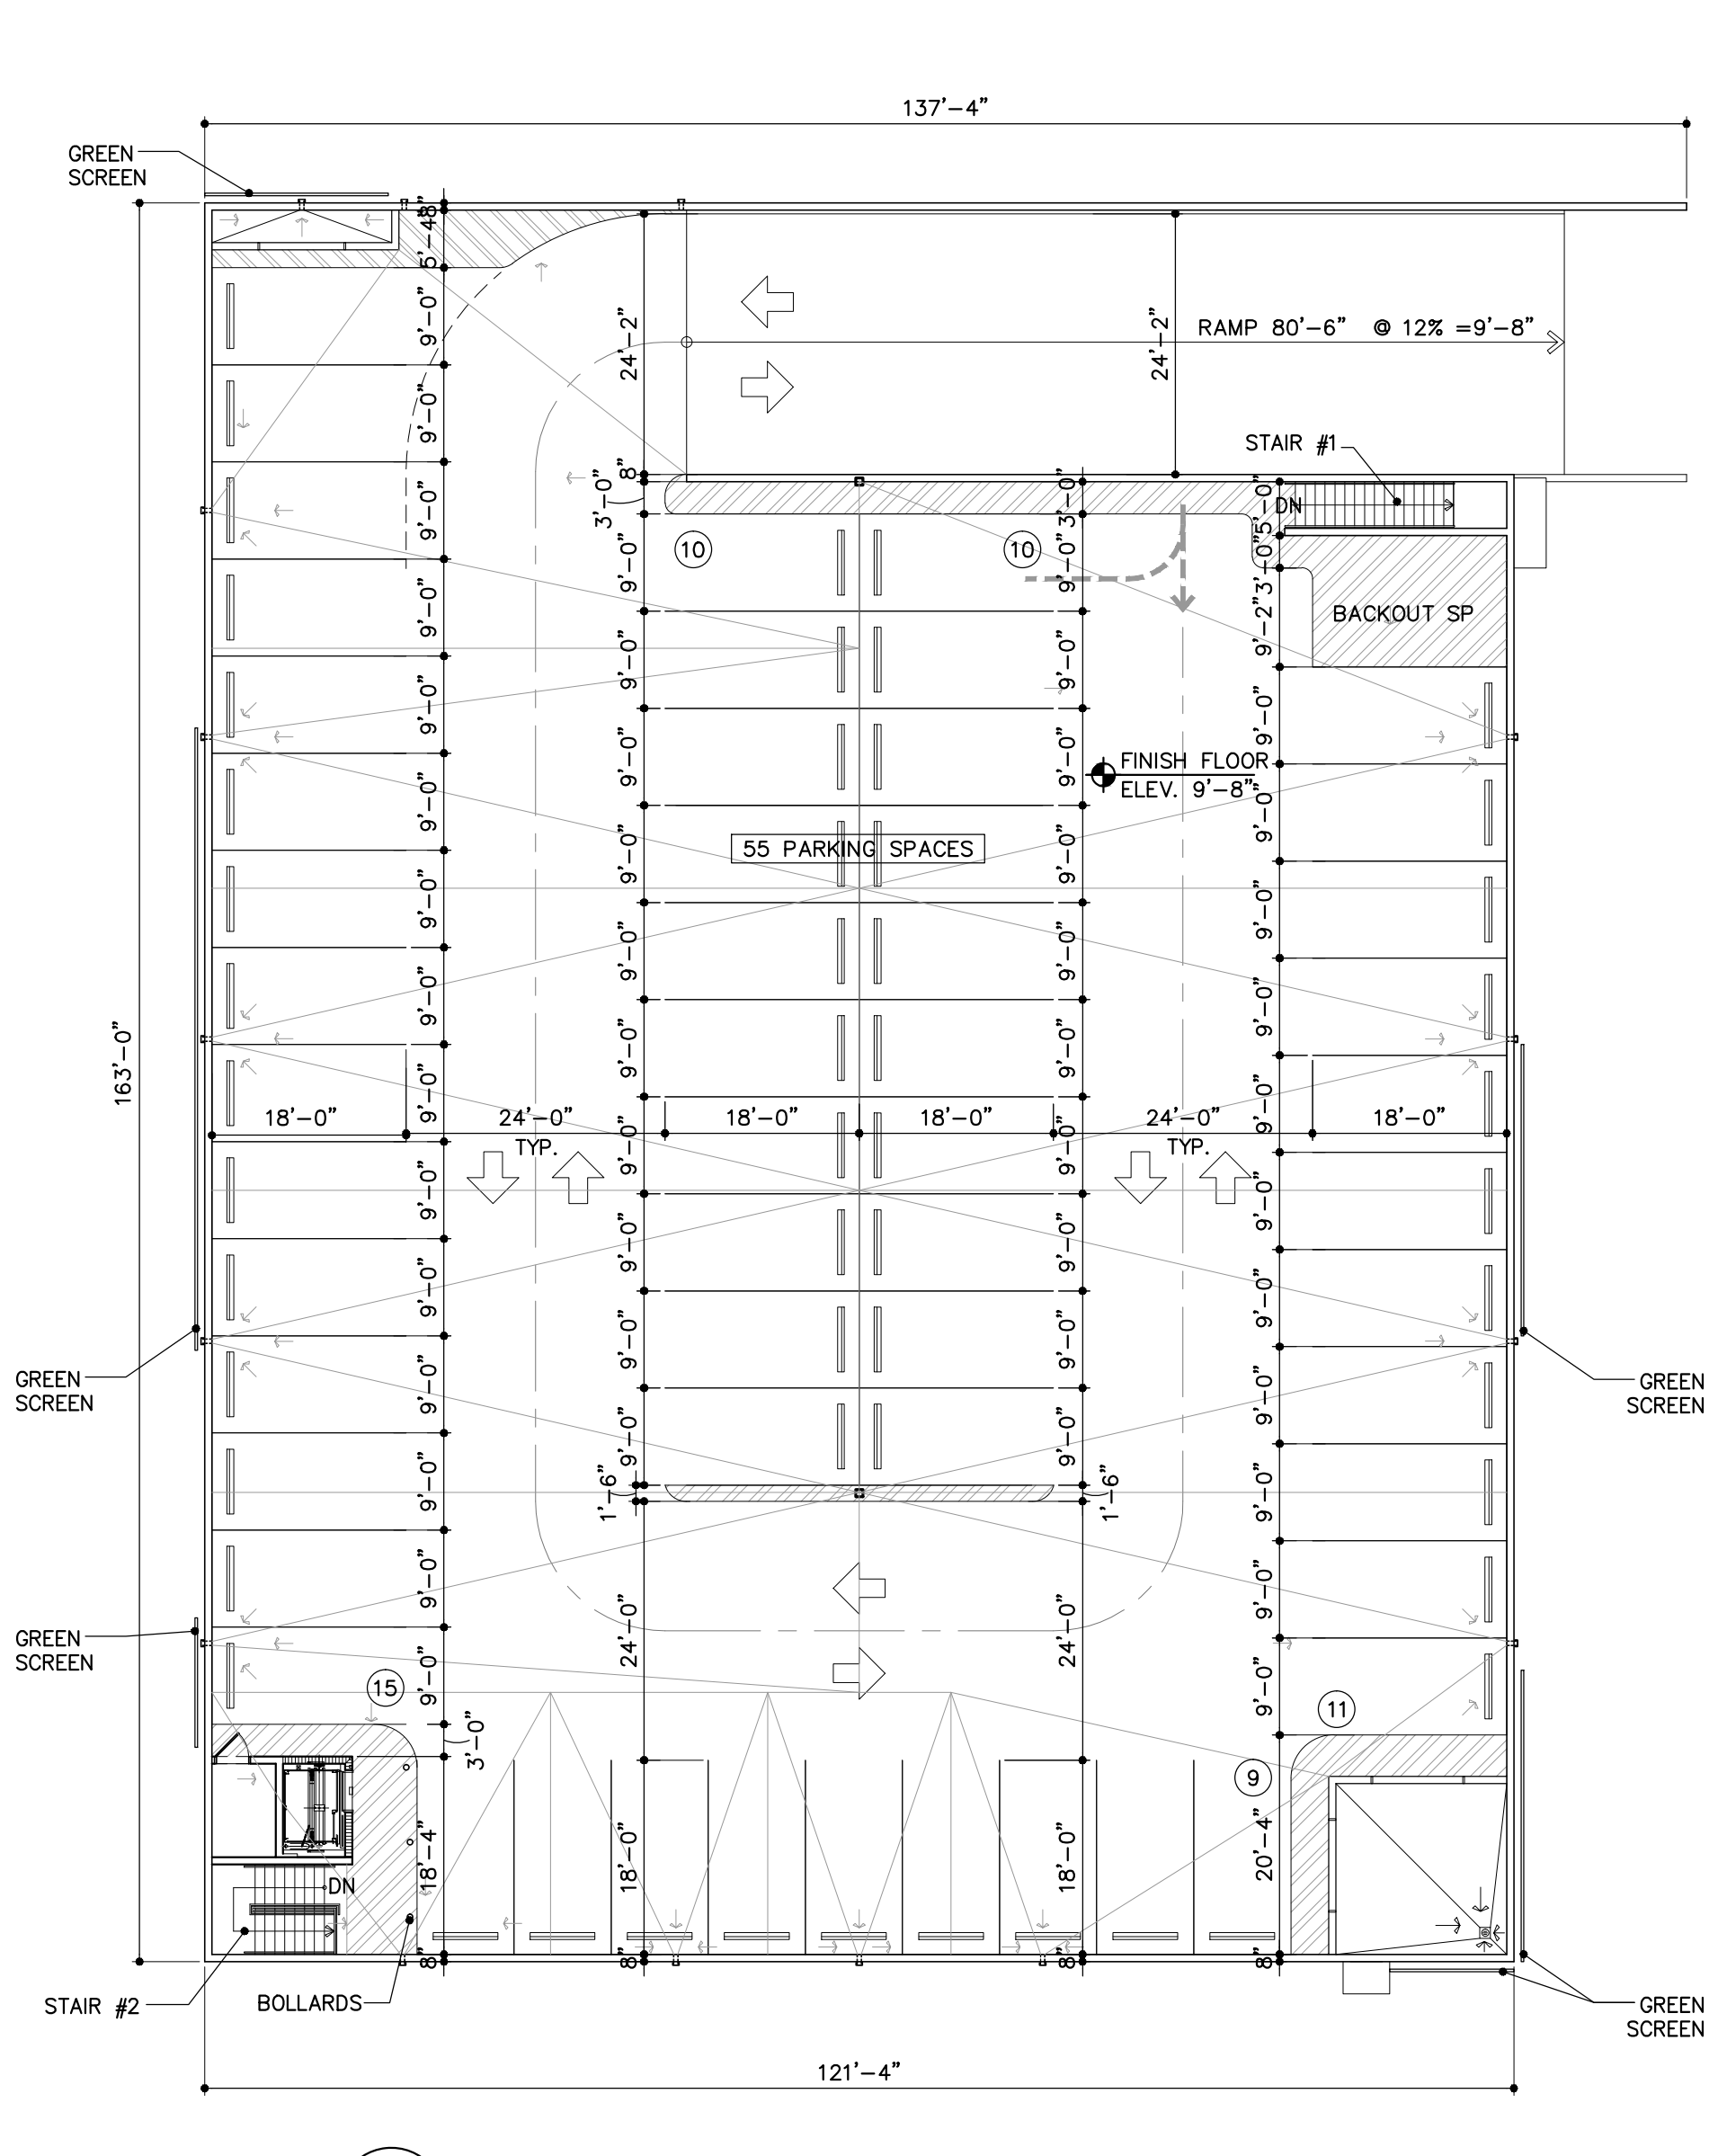

2 UPPER LEVEL PARKING DECK PLAN  
SCALE: 1/16"=1'-0"

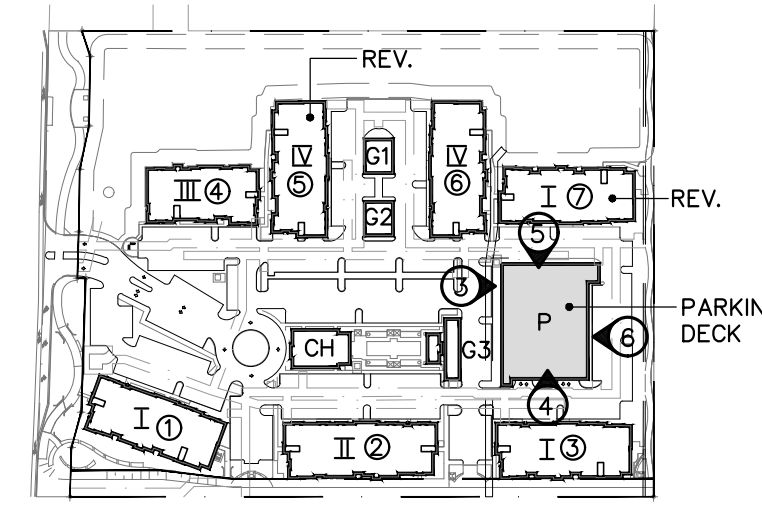

PARKING DECK - STRUCTURED GARAGE  
113 SPACES  
SCALE 1/16" = 1'-0"

MIDTOWN RESIDENCES  
AT COCONUT CREEK  
FOR:  
FC LAND INVESTMENT A, LLC.  
LOCATED AT:  
COCONUT CREEK, FLORIDA

JOSE I. SAUMELL  
AR0013085

MSA ARCHITECTS, INC.  
14009596  
7845 SW 104th ST  
MIAMI, FLORIDA 33156  
(305) 273-9911  
HOLLYWOOD OFFICE  
303 SOUTH 21st AVE.  
MIAMI, FLORIDA 33020  
(954) 929-6030

DRAWN -  
CHECKED -  
DATE 08/20/2014  
SCALE AS SHOWN  
JOB NO. 1528.PRJ  
SHEET 1528-A-2.6.DWG