

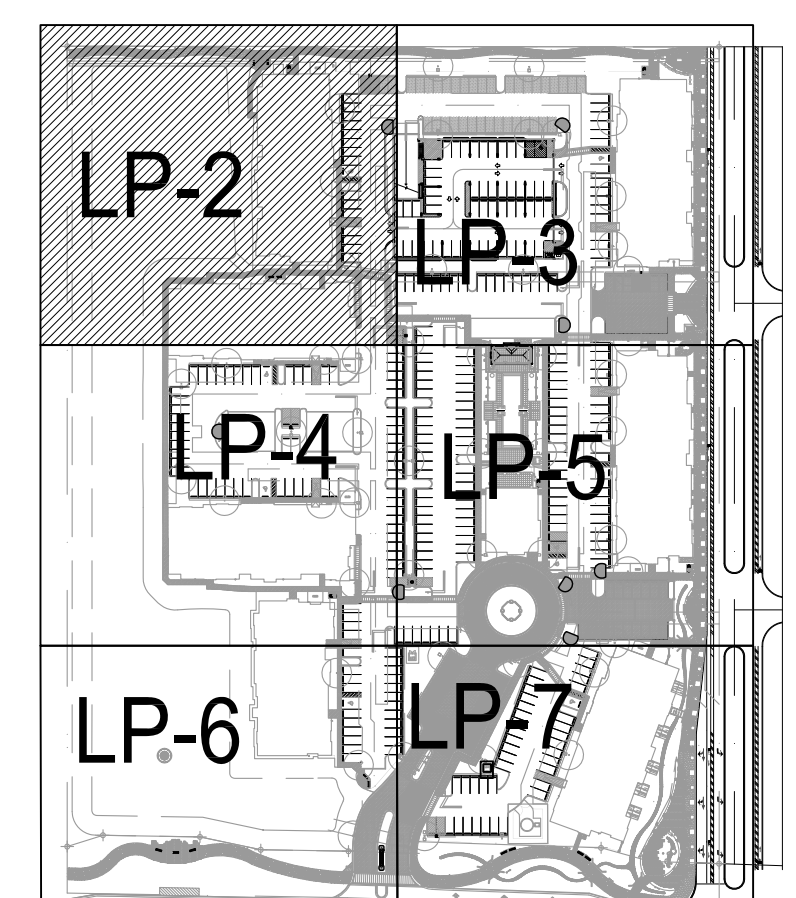


REVISIONS	BY
SITE PLAN RESUBMITTAL 02/19/14	
SITE PLAN RESUBMITTAL #2 04/08/14	
SITE PLAN RESUBMITTAL #3 07/17/14	
SITE PLAN RESUBMITTAL #4 08/20/14	
SITE PLAN ADMINISTRATIVE AMENDMENT 10/30/15	
SITE PLAN ADMINISTRATIVE AMENDMENT COMMENTS 01-08-16	

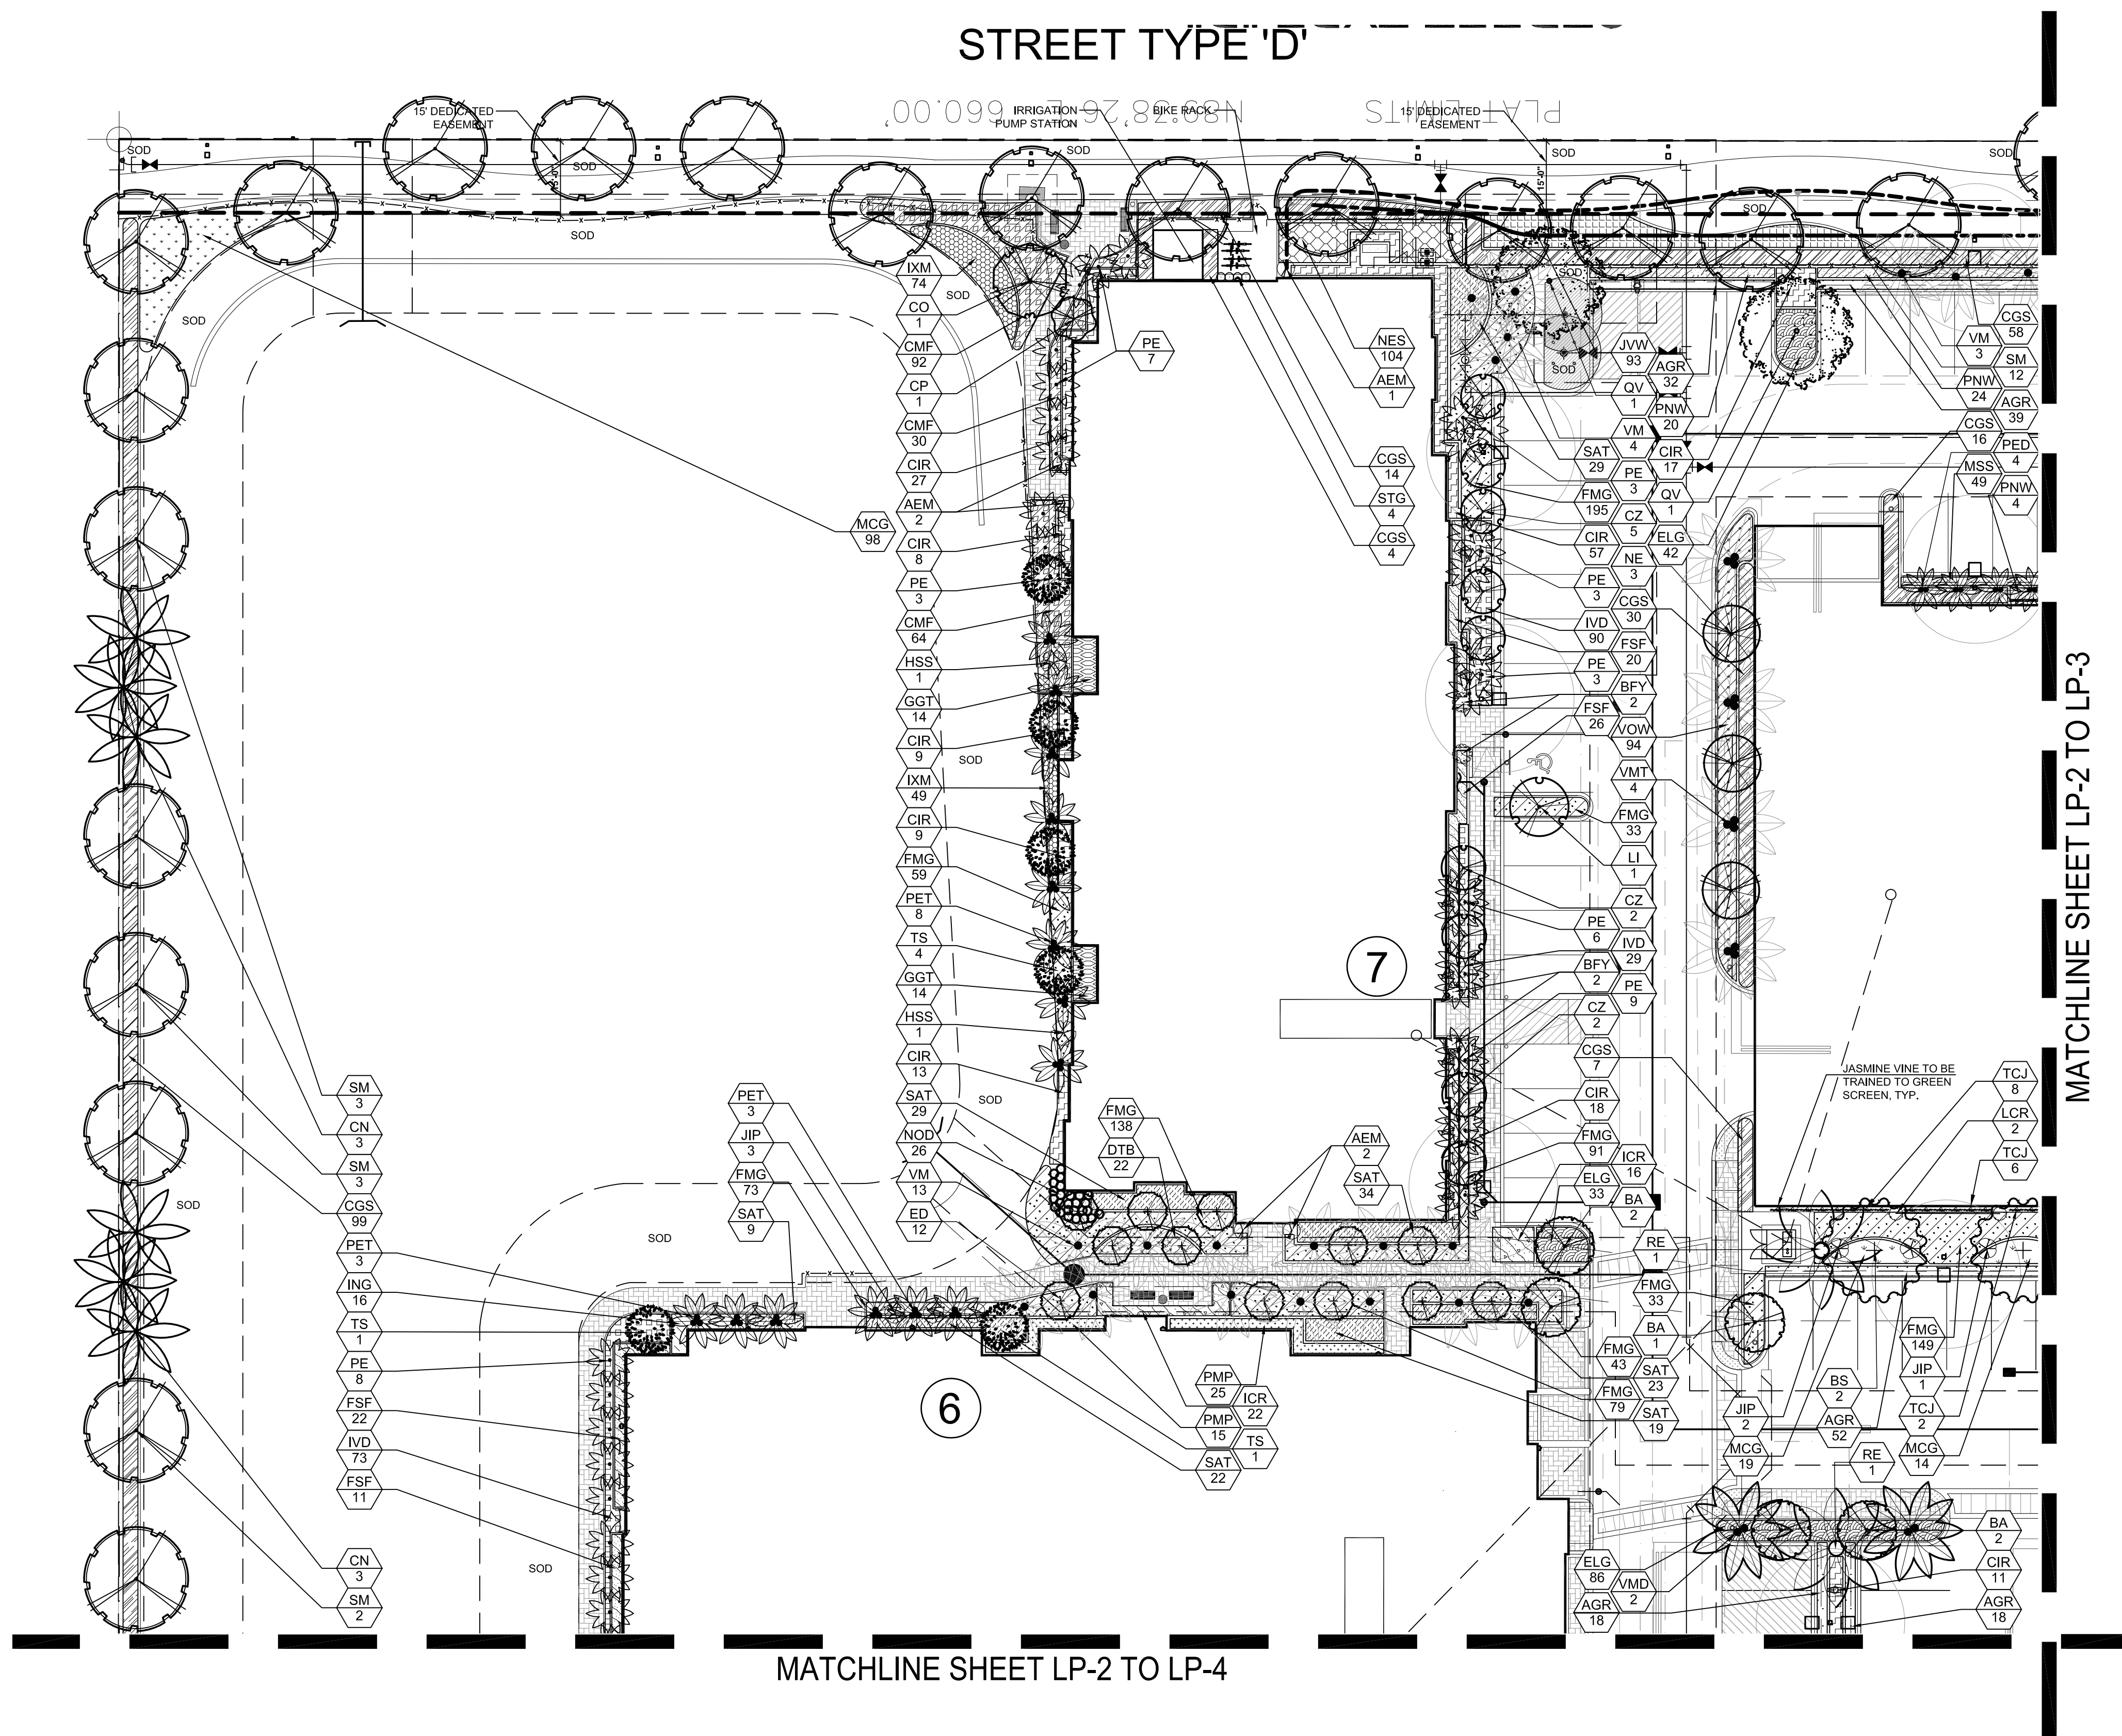

LOCATION MAP

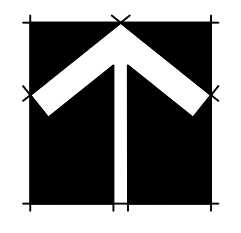

SCALE: 1" = 20'-0"

MIDTOWN RESIDENCES
AT COCONUT CREEK, FL.
CLUB HOUSE
ADDRESS:
4901 SAMPLE ROAD, COCONUT CREEK, FL.
FOR:
FC LAND INVESTMENT A, LLC.

HUGH JOHNSON
RLA # 855

Seal

AAL
Architectural Alliance Landscape
612 SW 4th Ave., Fort Lauderdale, FL 33315 LCC000237
TEL: 954-764-8856 EMAIL: hjohnson@arcfall.net

DRAWN M.S.M.
CHECKED H.J.
DATE 08/20/2014
SCALE AS SHOWN
JOB NO. 1528.PRJ
SHEET

LP-2

LANDSCAPE PLAN