




ROOF LEVEL

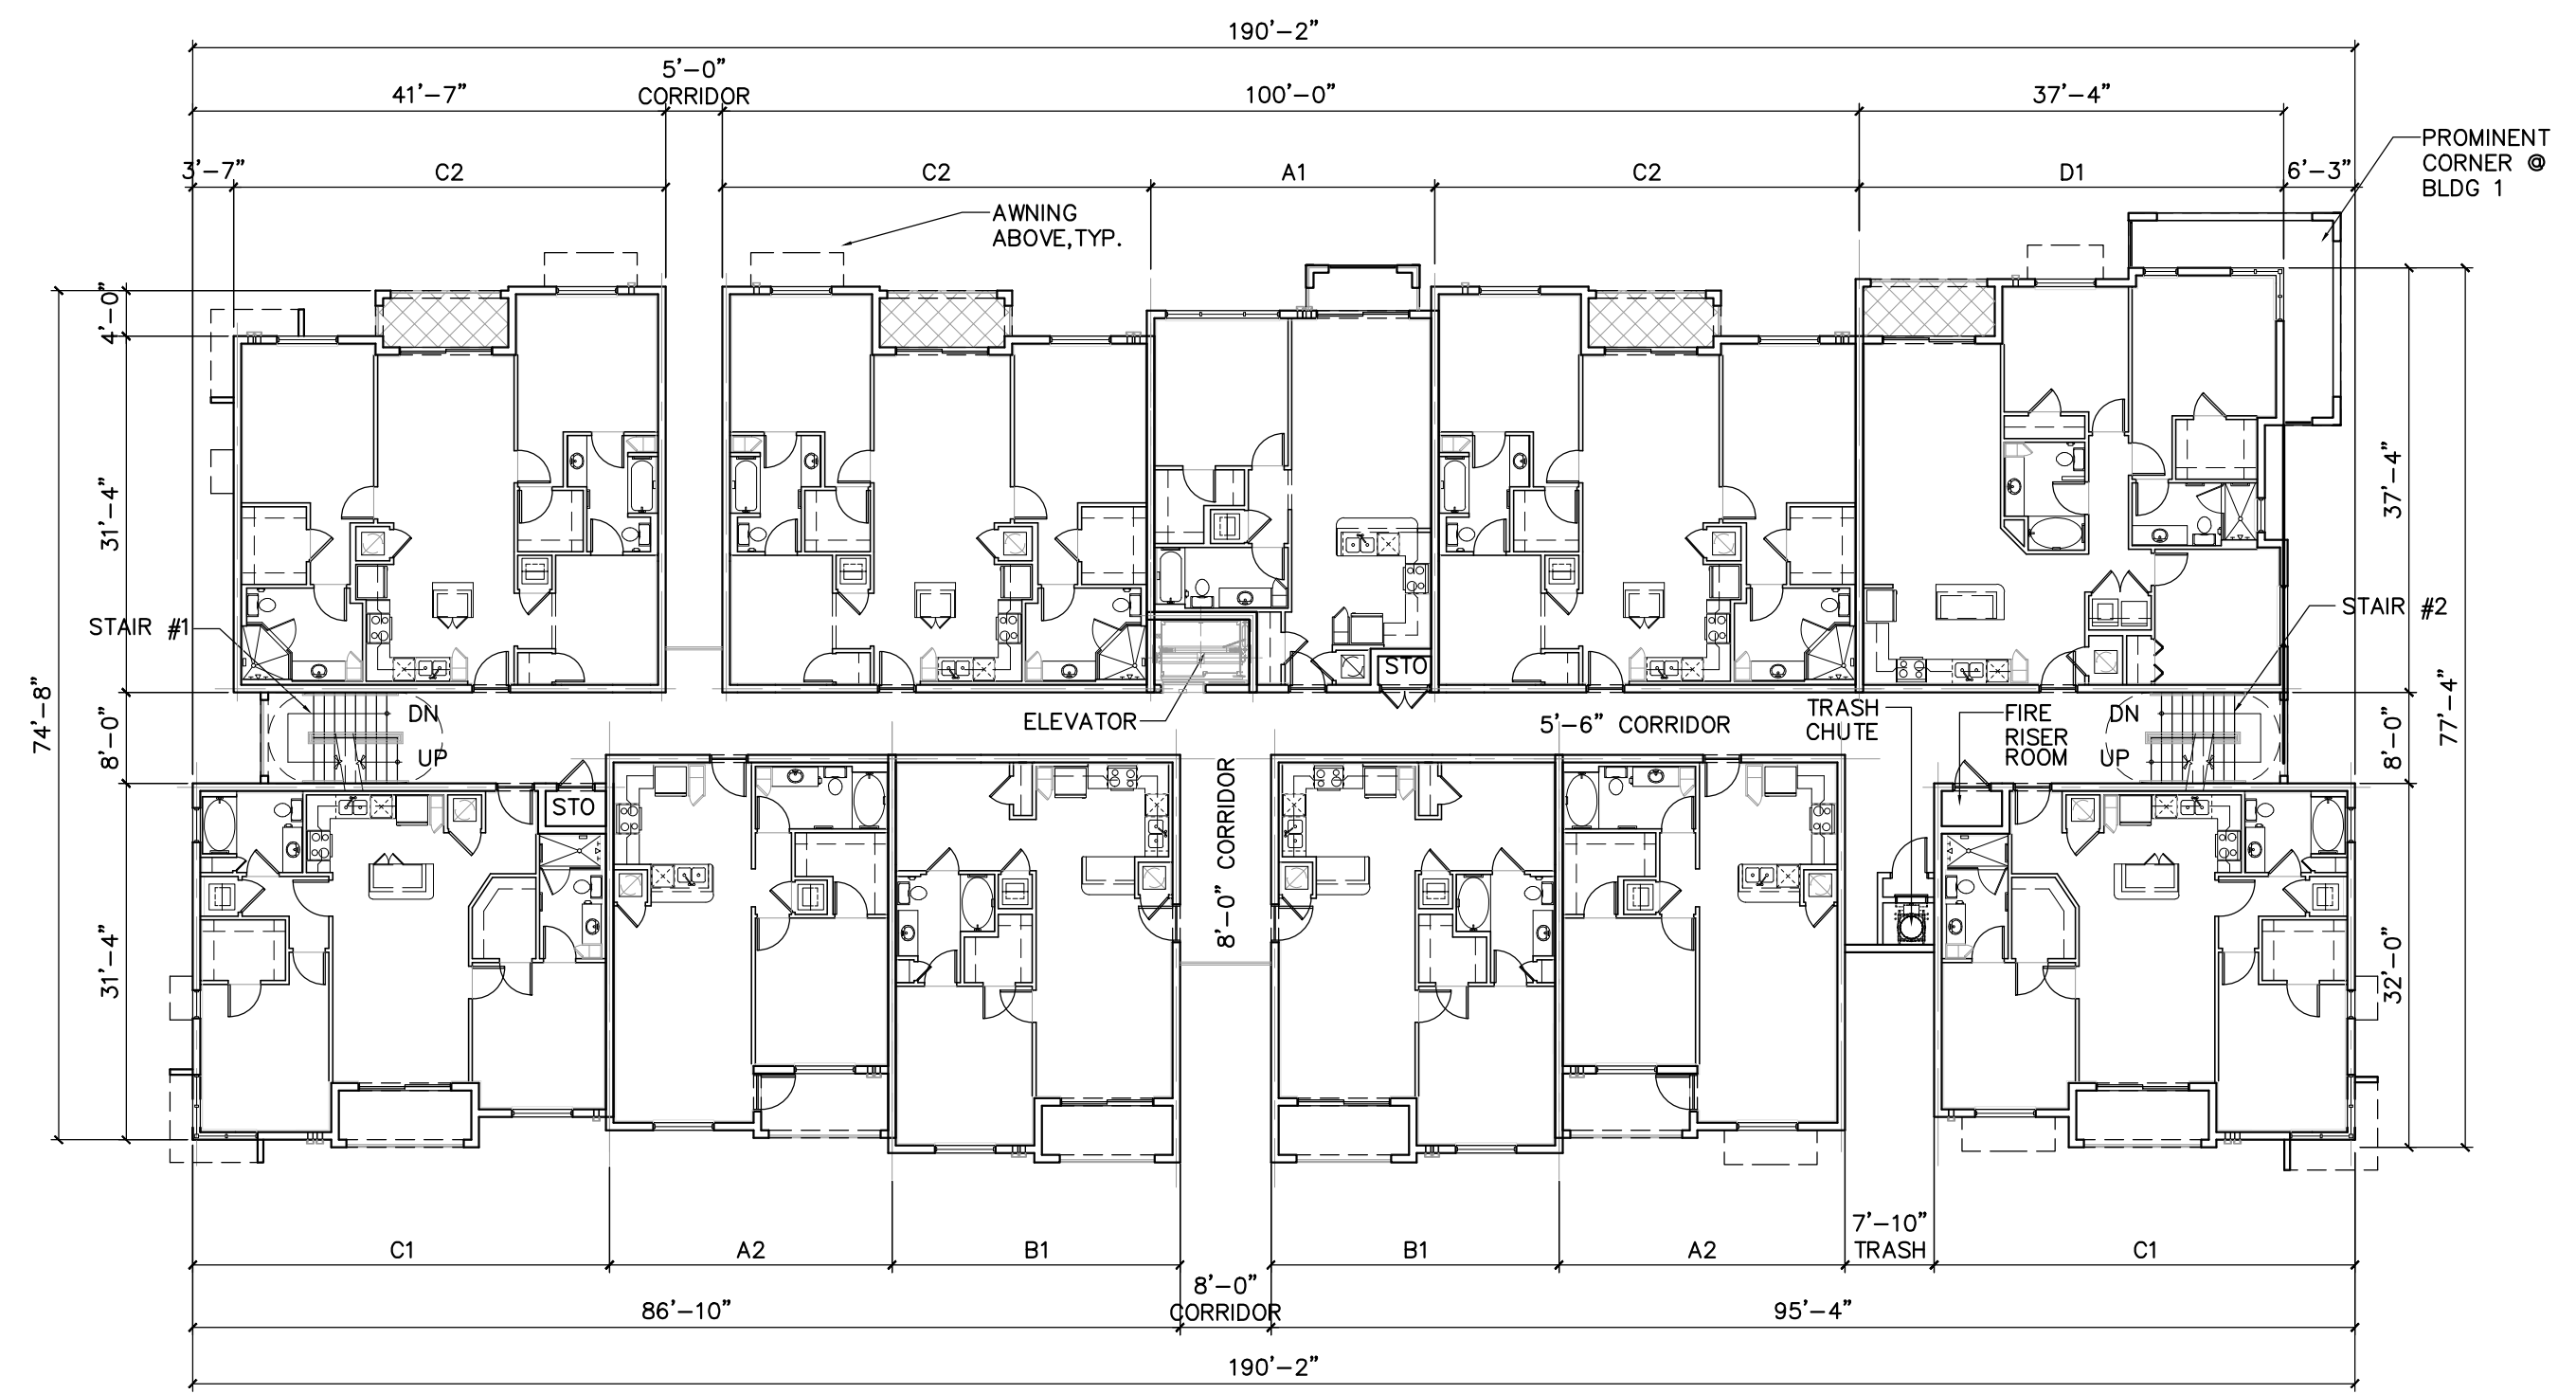

LEVELS 2 & 3 - FLOOR PLAN

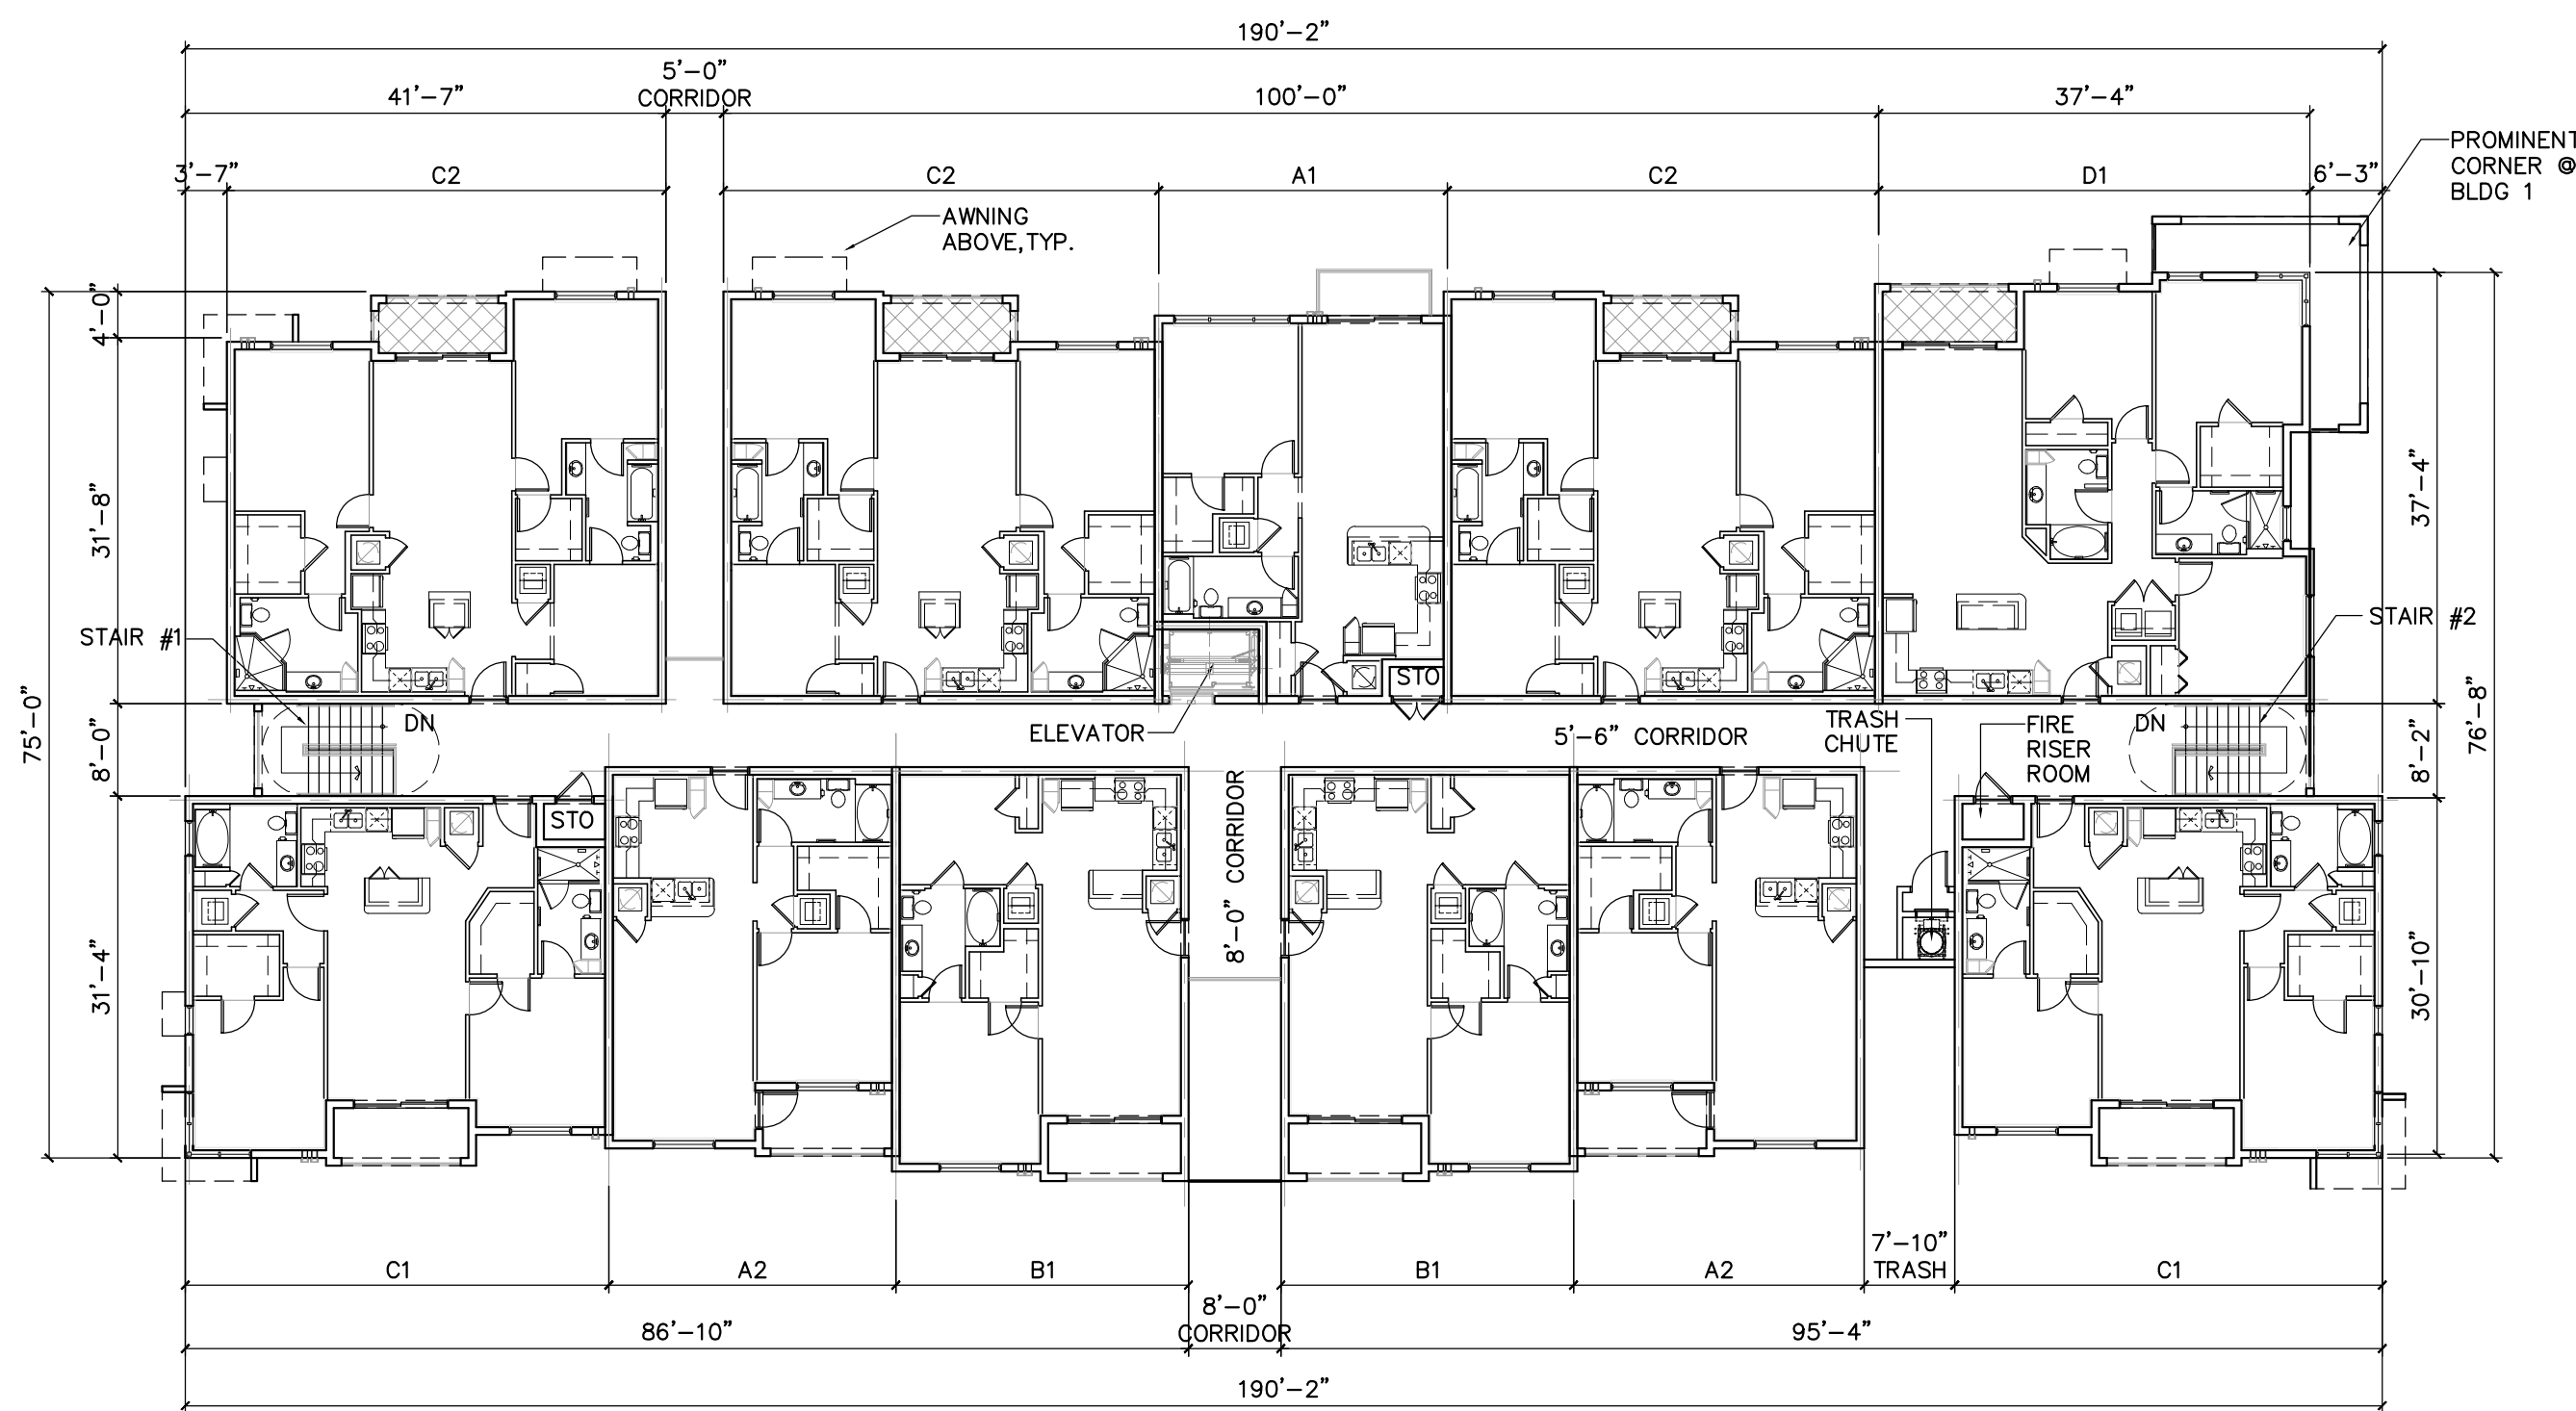


LEVEL 4 - FLOOR PLAN

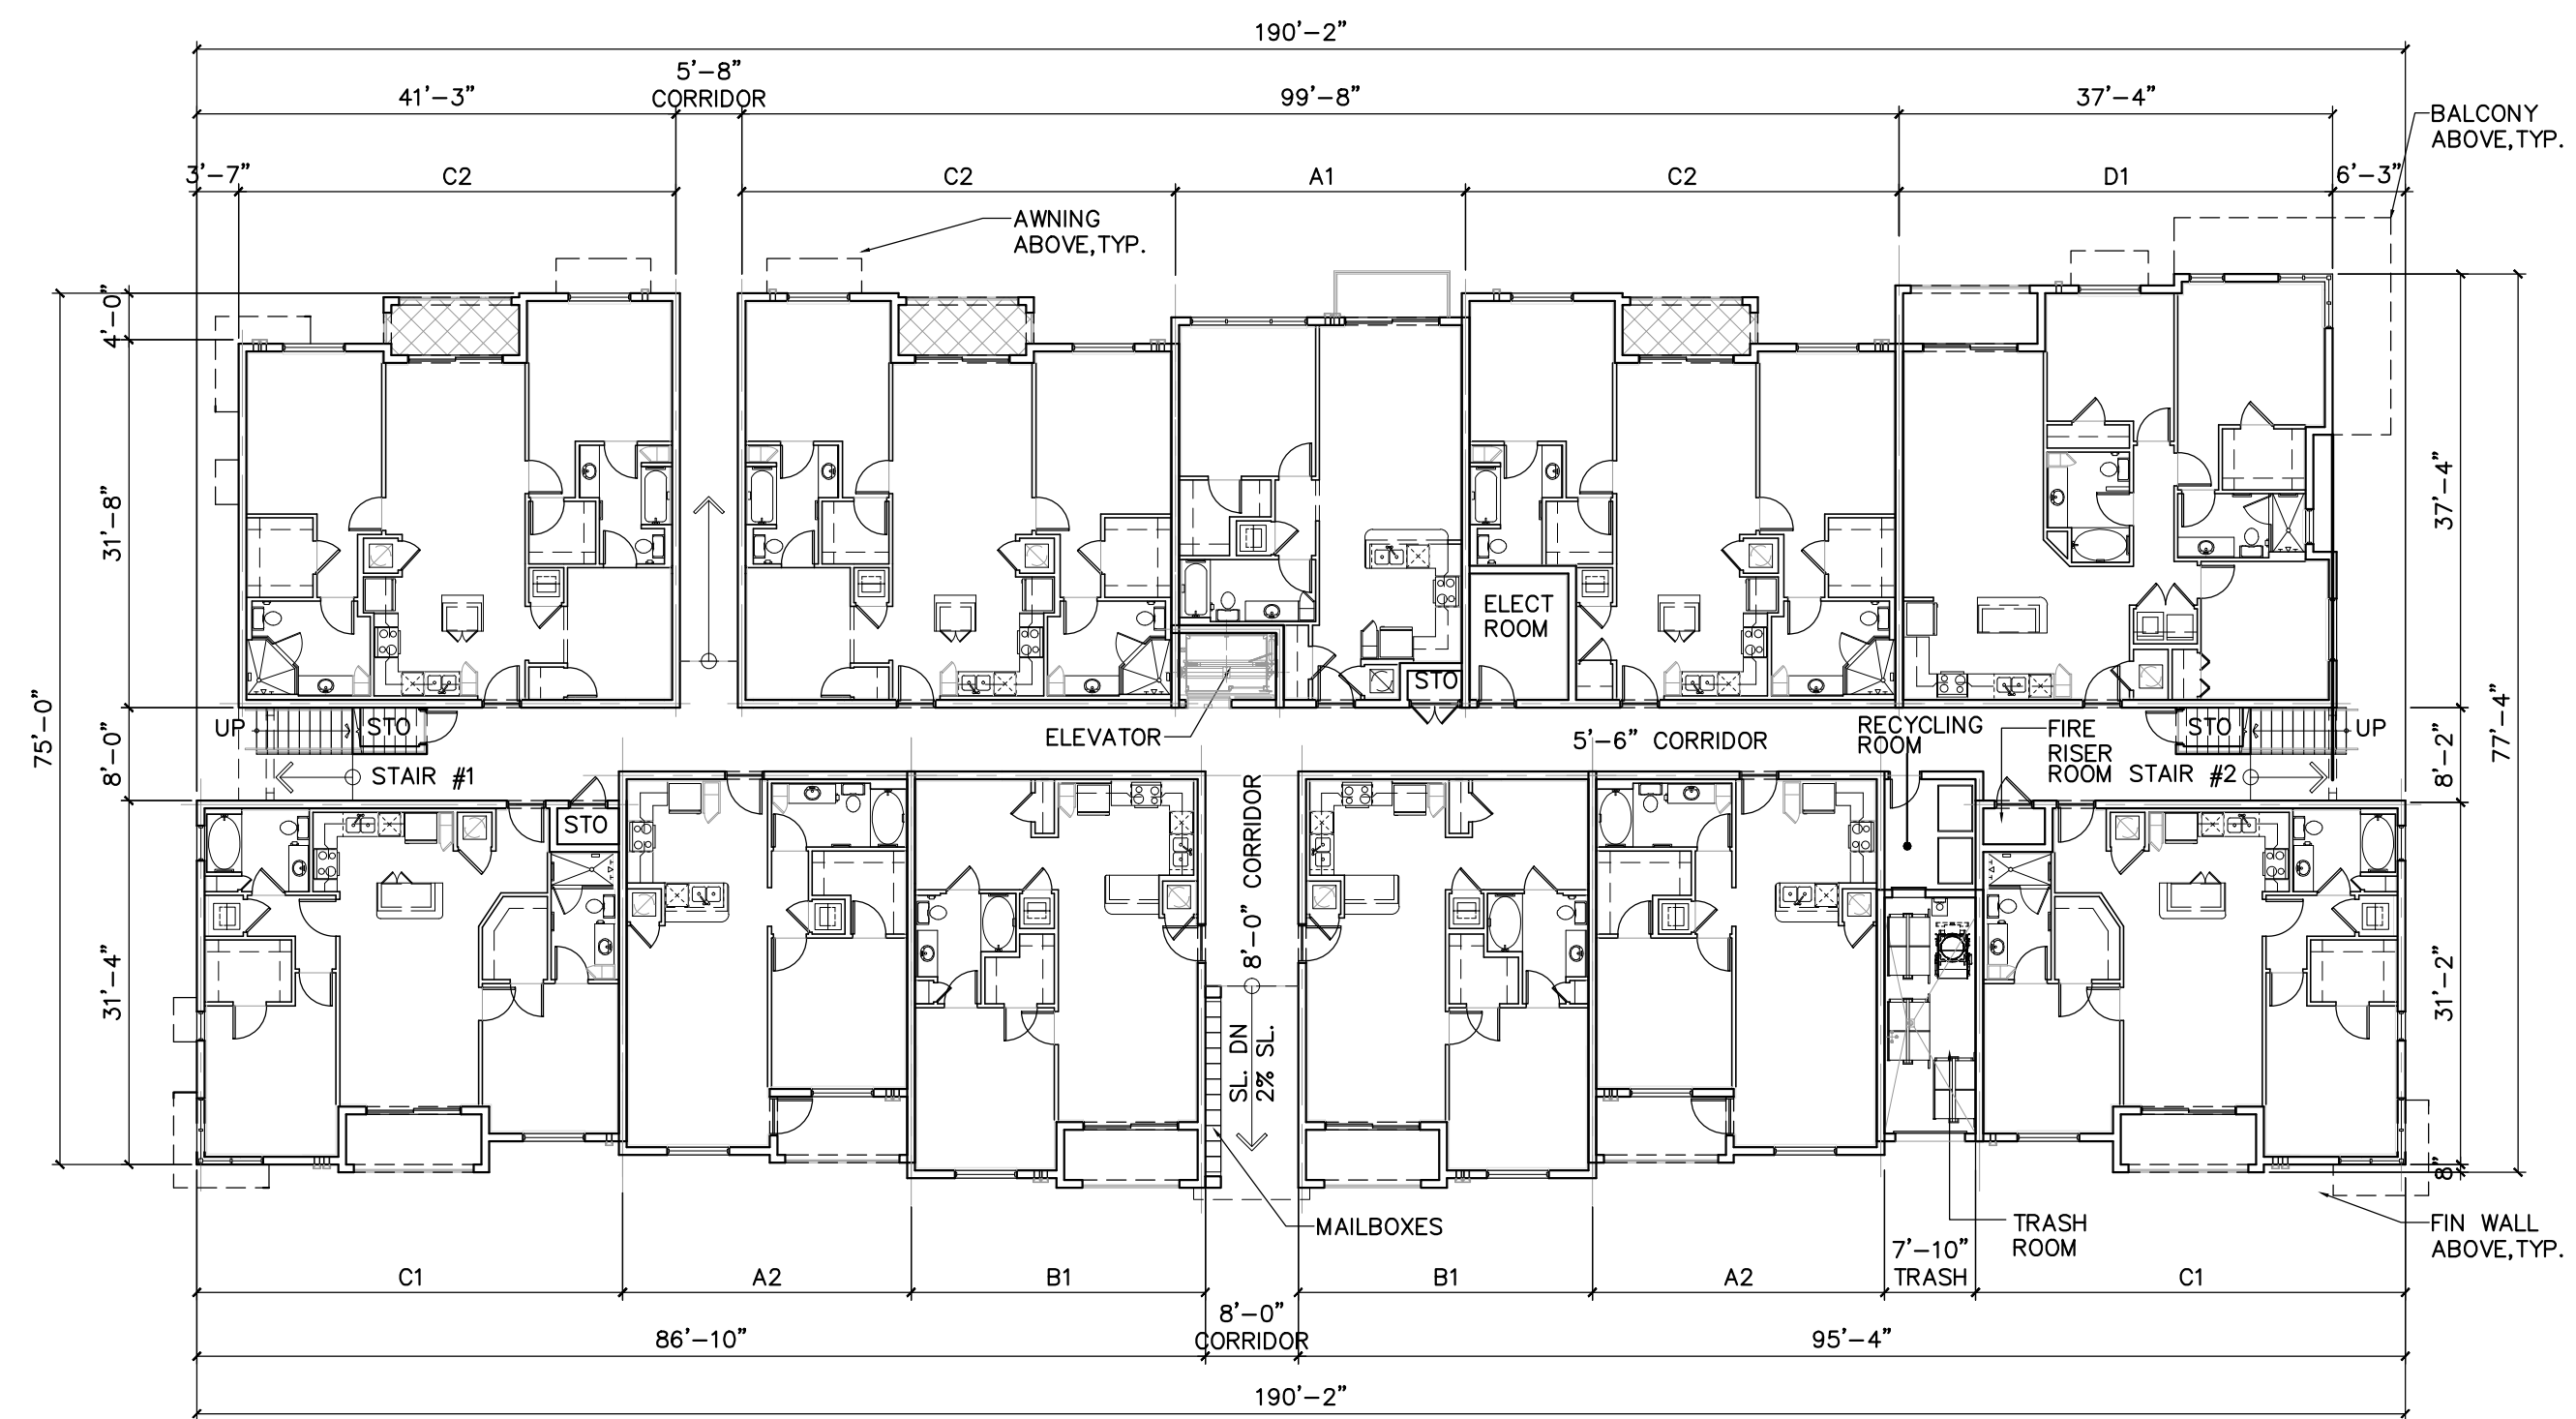

LEVEL 1 - FLOOR PLAN

GENERAL NOTES

1. ANY PROPOSED ROOF MOUNTED EQUIPMENT, INCLUDING BUT NOT LIMITED TO AIR CONDITIONING SYSTEMS, MUST BE SCREENED FROM VIEW FROM ADJACENT PUBLIC ROAD AND RIGHT-OF-WAYS.

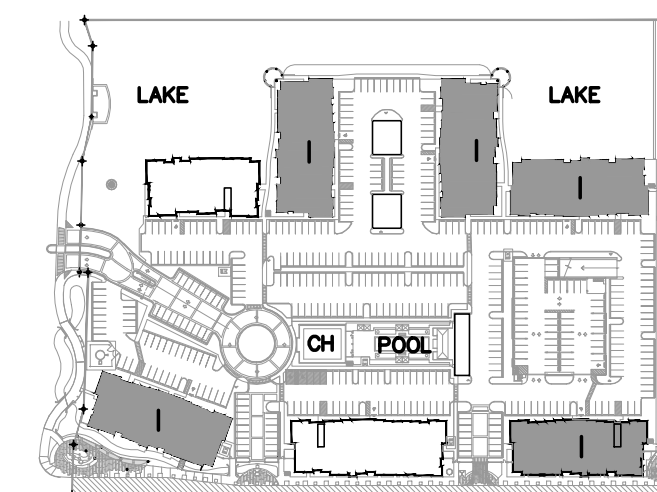

BLDG PLANS - TYPE I
11 UNITS/FLR X 4 = 44 UNITS/BLDG
BLDG # 1,3,5,6 & 7
SCALE 1/16" = 1'-0"

REVISIONS	BY
0 SITE PLAN RESUBMITTAL 02/19/14	
0 SITE PLAN RESUBMITTAL#2 04/08/14	
0 SITE PLAN RESUBMITTAL#3 07/17/14	
0 SITE PLAN RESUBMITTAL#4 08/20/14	

MIDTOWN RESIDENCES
AT COCONUT CREEK
FOR:
FLORIDA ATLANTIC INVESTMENTS, INC.
LOCATED AT:
COCONUT CREEK, FLORIDA

MSA ARCHITECTS, INC.
MIAMI OFFICE
7635 SW 14th ST.
MIAMI, FLORIDA 33156
(305) 273-9911



DRAWN	
CHECKED	
DATE	08/20/2014
SCALE	AS SHOWN
JOB NO.	1528.PRJ
SHEET	1528-A-2.1.DWG