

REVISIONS	BY
0 SITE PLAN RESUBMITTAL 02/19/14	
0 SITE PLAN RESUBMITTAL#2 04/08/14	
0 SITE PLAN RESUBMITTAL#3 07/17/14	
0 SITE PLAN RESUBMITTAL#4 08/20/14	

**MIDTOWN RESIDENCES
AT COCONUT CREEK**
FOR:
FLORIDA ATLANTIC INVESTMENTS, INC.
LOCATED AT:
COCONUT CREEK, FLORIDA

MSA ARCHITECTS, INC.
MIAMI OFFICE
7695 SW 104th ST.
SUITE 100
MIAMI, FLORIDA 33156
(305) 273-9911

MSA ARCHITECTS
ARCHITECTURE & PLANNING

© 2011 MSA ARCHITECTS, INC. THE ARCHITECTURAL DESIGN AND DETAIL DRAWINGS FOR THIS BUILDING AND/OR OVERALL PROJECT ARE THE LEGAL PROPERTY OF AND ALL RIGHTS ARE RESERVED BY THE ARCHITECT. THEIR USE FOR REPRODUCTION, CONSTRUCTION, OR DISTRIBUTION IS PROHIBITED UNLESS AUTHORIZED IN WRITING BY THE ARCHITECT.

DRAWN	
CHECKED	
DATE	08/20/2014
SCALE	AS SHOWN
JOB NO.	1528.PRJ
SHEET	



(A) FRONT ELEVATION (BUILDING 2)


GENERAL NOTE:
1. CLEAR FLOOR TO CEILING HEIGHT SHALL RANGE FROM: +7'-6" TO +9'-0" A.F.F.

COLOR SCHEME

Main SW 7006 Extra White	Frames, Railings, & Awnings SW 6258 Tricorn Black
Accent 1 SW 6225 Rarified Air	Accent 2 SW 6515 Leisure Blue
Accent 3 SW 7510 Chateau Brown	Accent 4 SW 0009 Eastlake Gold
Roof Entegra Roof Tile Bermuda Style Natural Gray- Smooth	Accent Roof Entegra Roof Tile Bermuda Style Natural Gray- Broom Swept




(B) REAR ELEVATION (BUILDING 2)

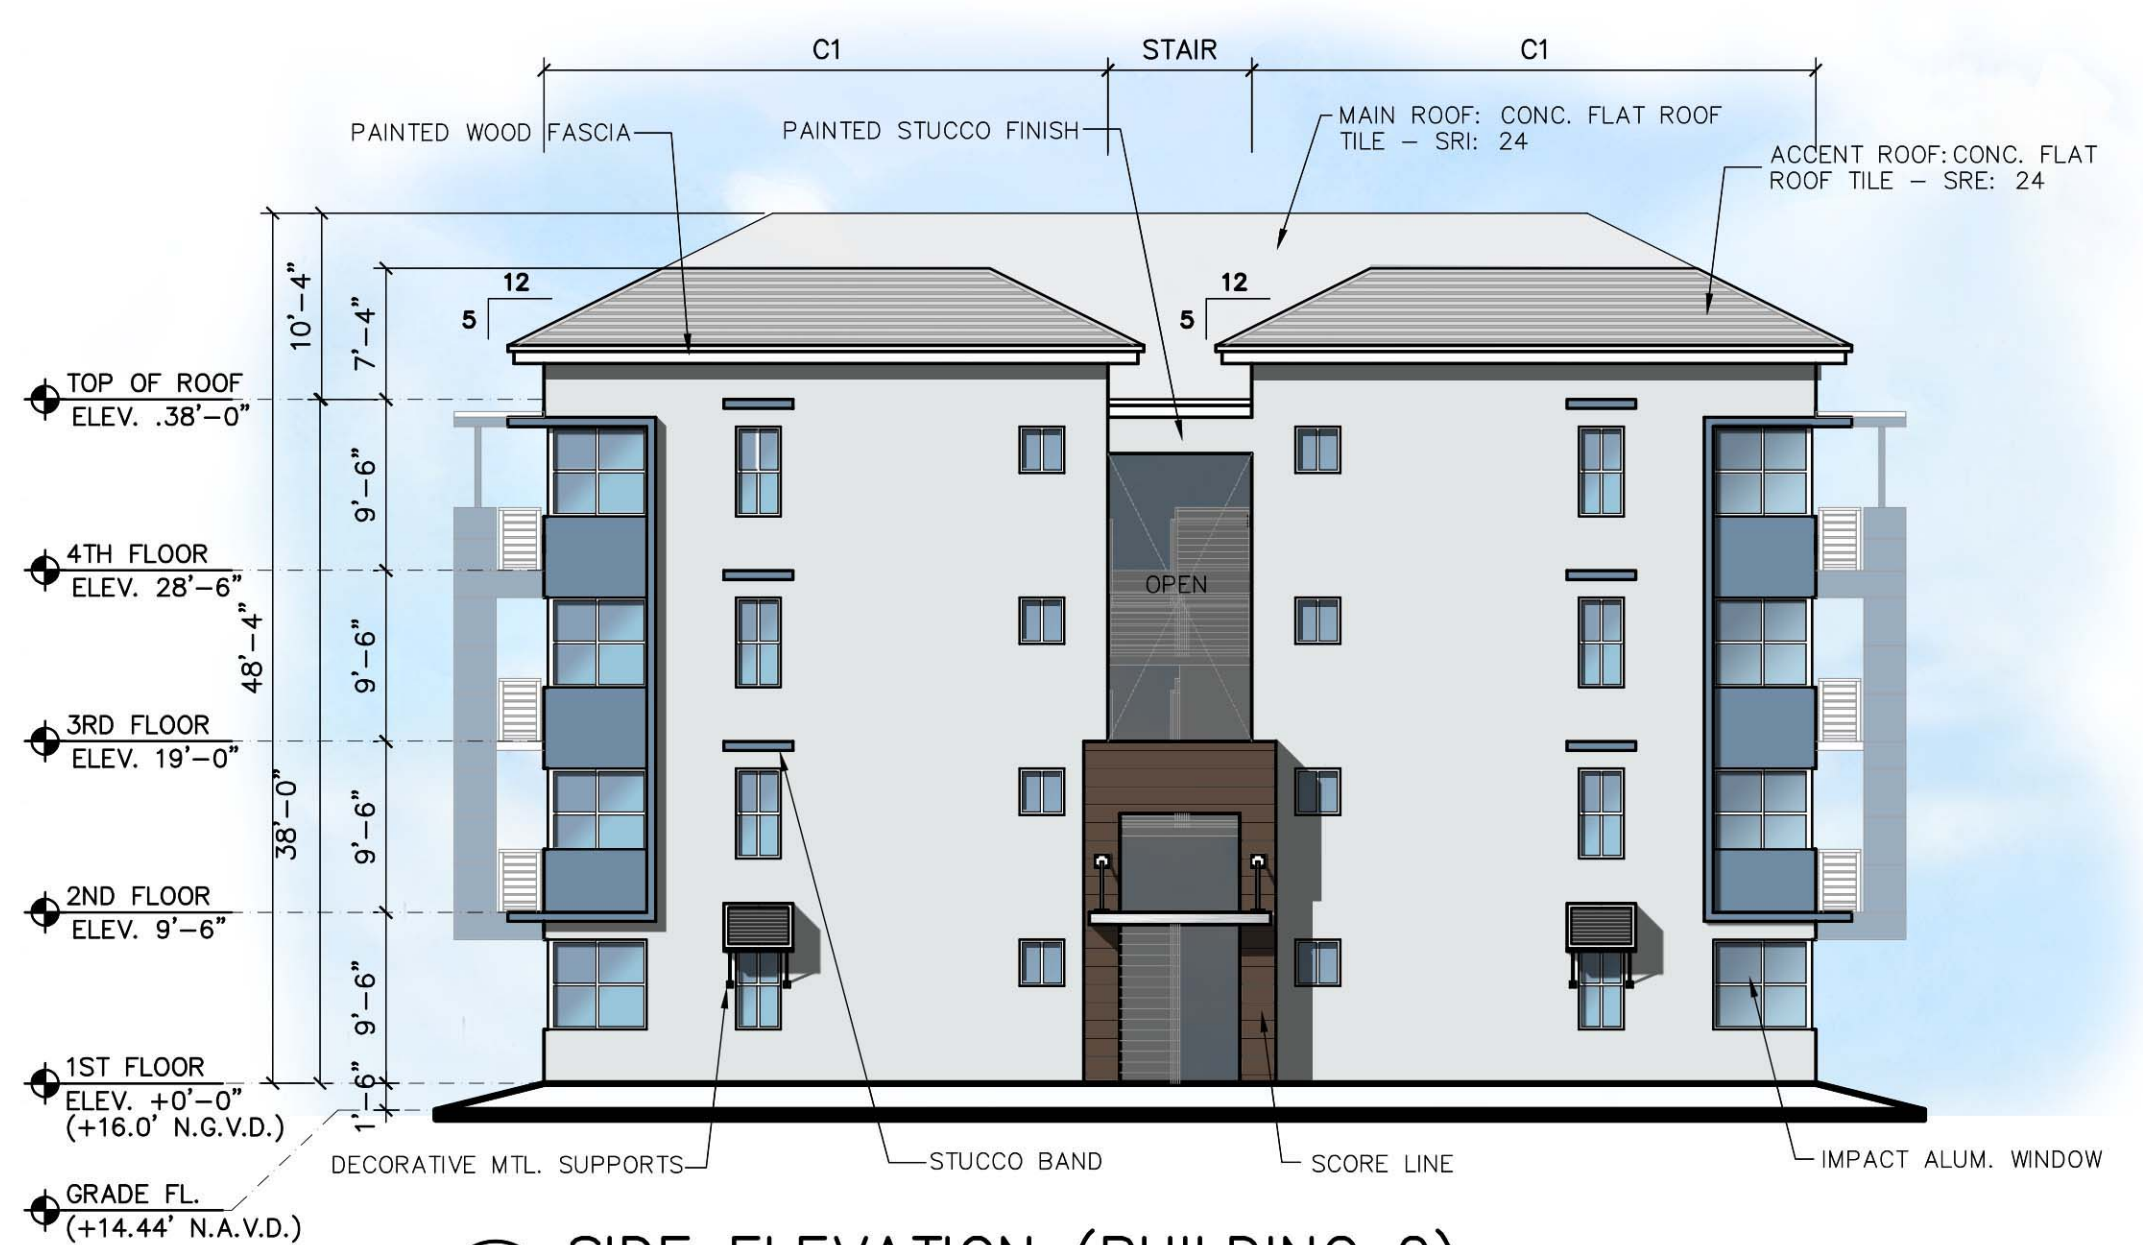

(C) SIDE ELEVATION (BUILDING 2)



(D) SIDE ELEVATION (BUILDING 2)

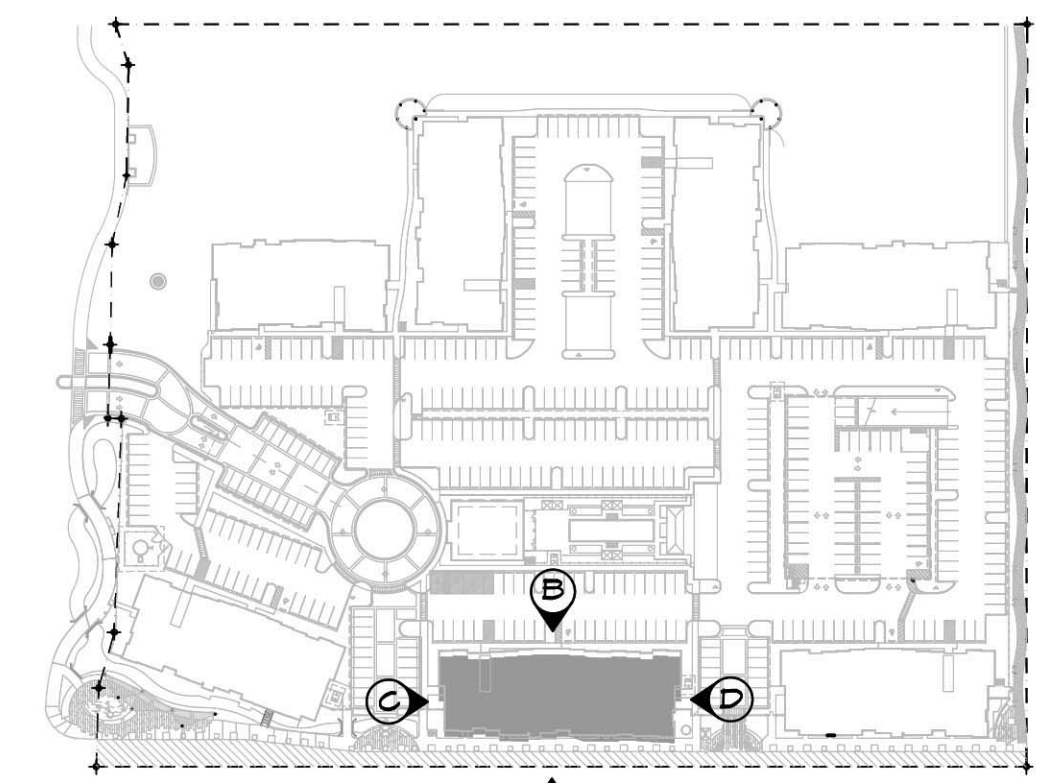

KEYPLAN
NORTH

N.T.S.

BLDG ELEVATIONS - TYPE II BLDG # 2
SCALE 3/32" = 1'-0"

A=3.4