




PLAZA #2 BETWEEN BUILDINGS 2 AND 3
SCALE: 1/8"=1'-0"

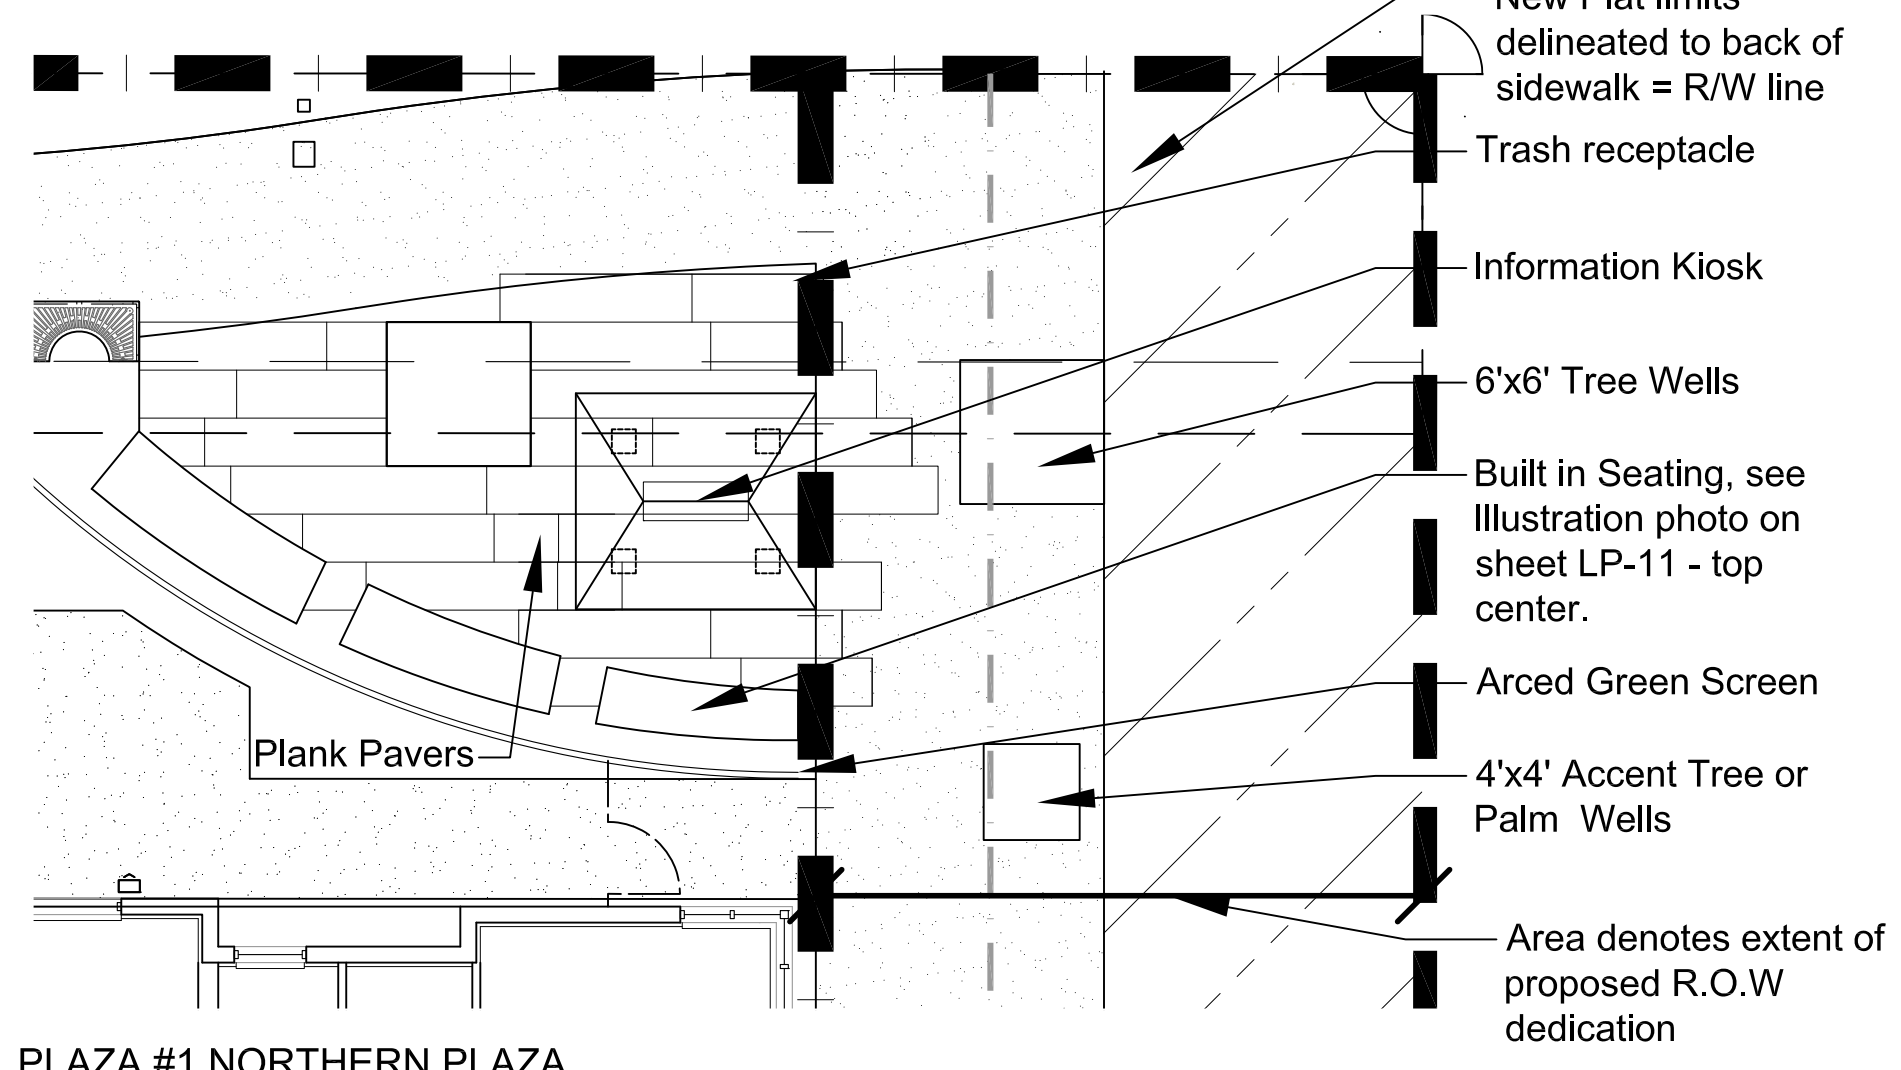


PLAZA #1 NORTHERN PLAZA
SCALE: 1/8"=1'-0"

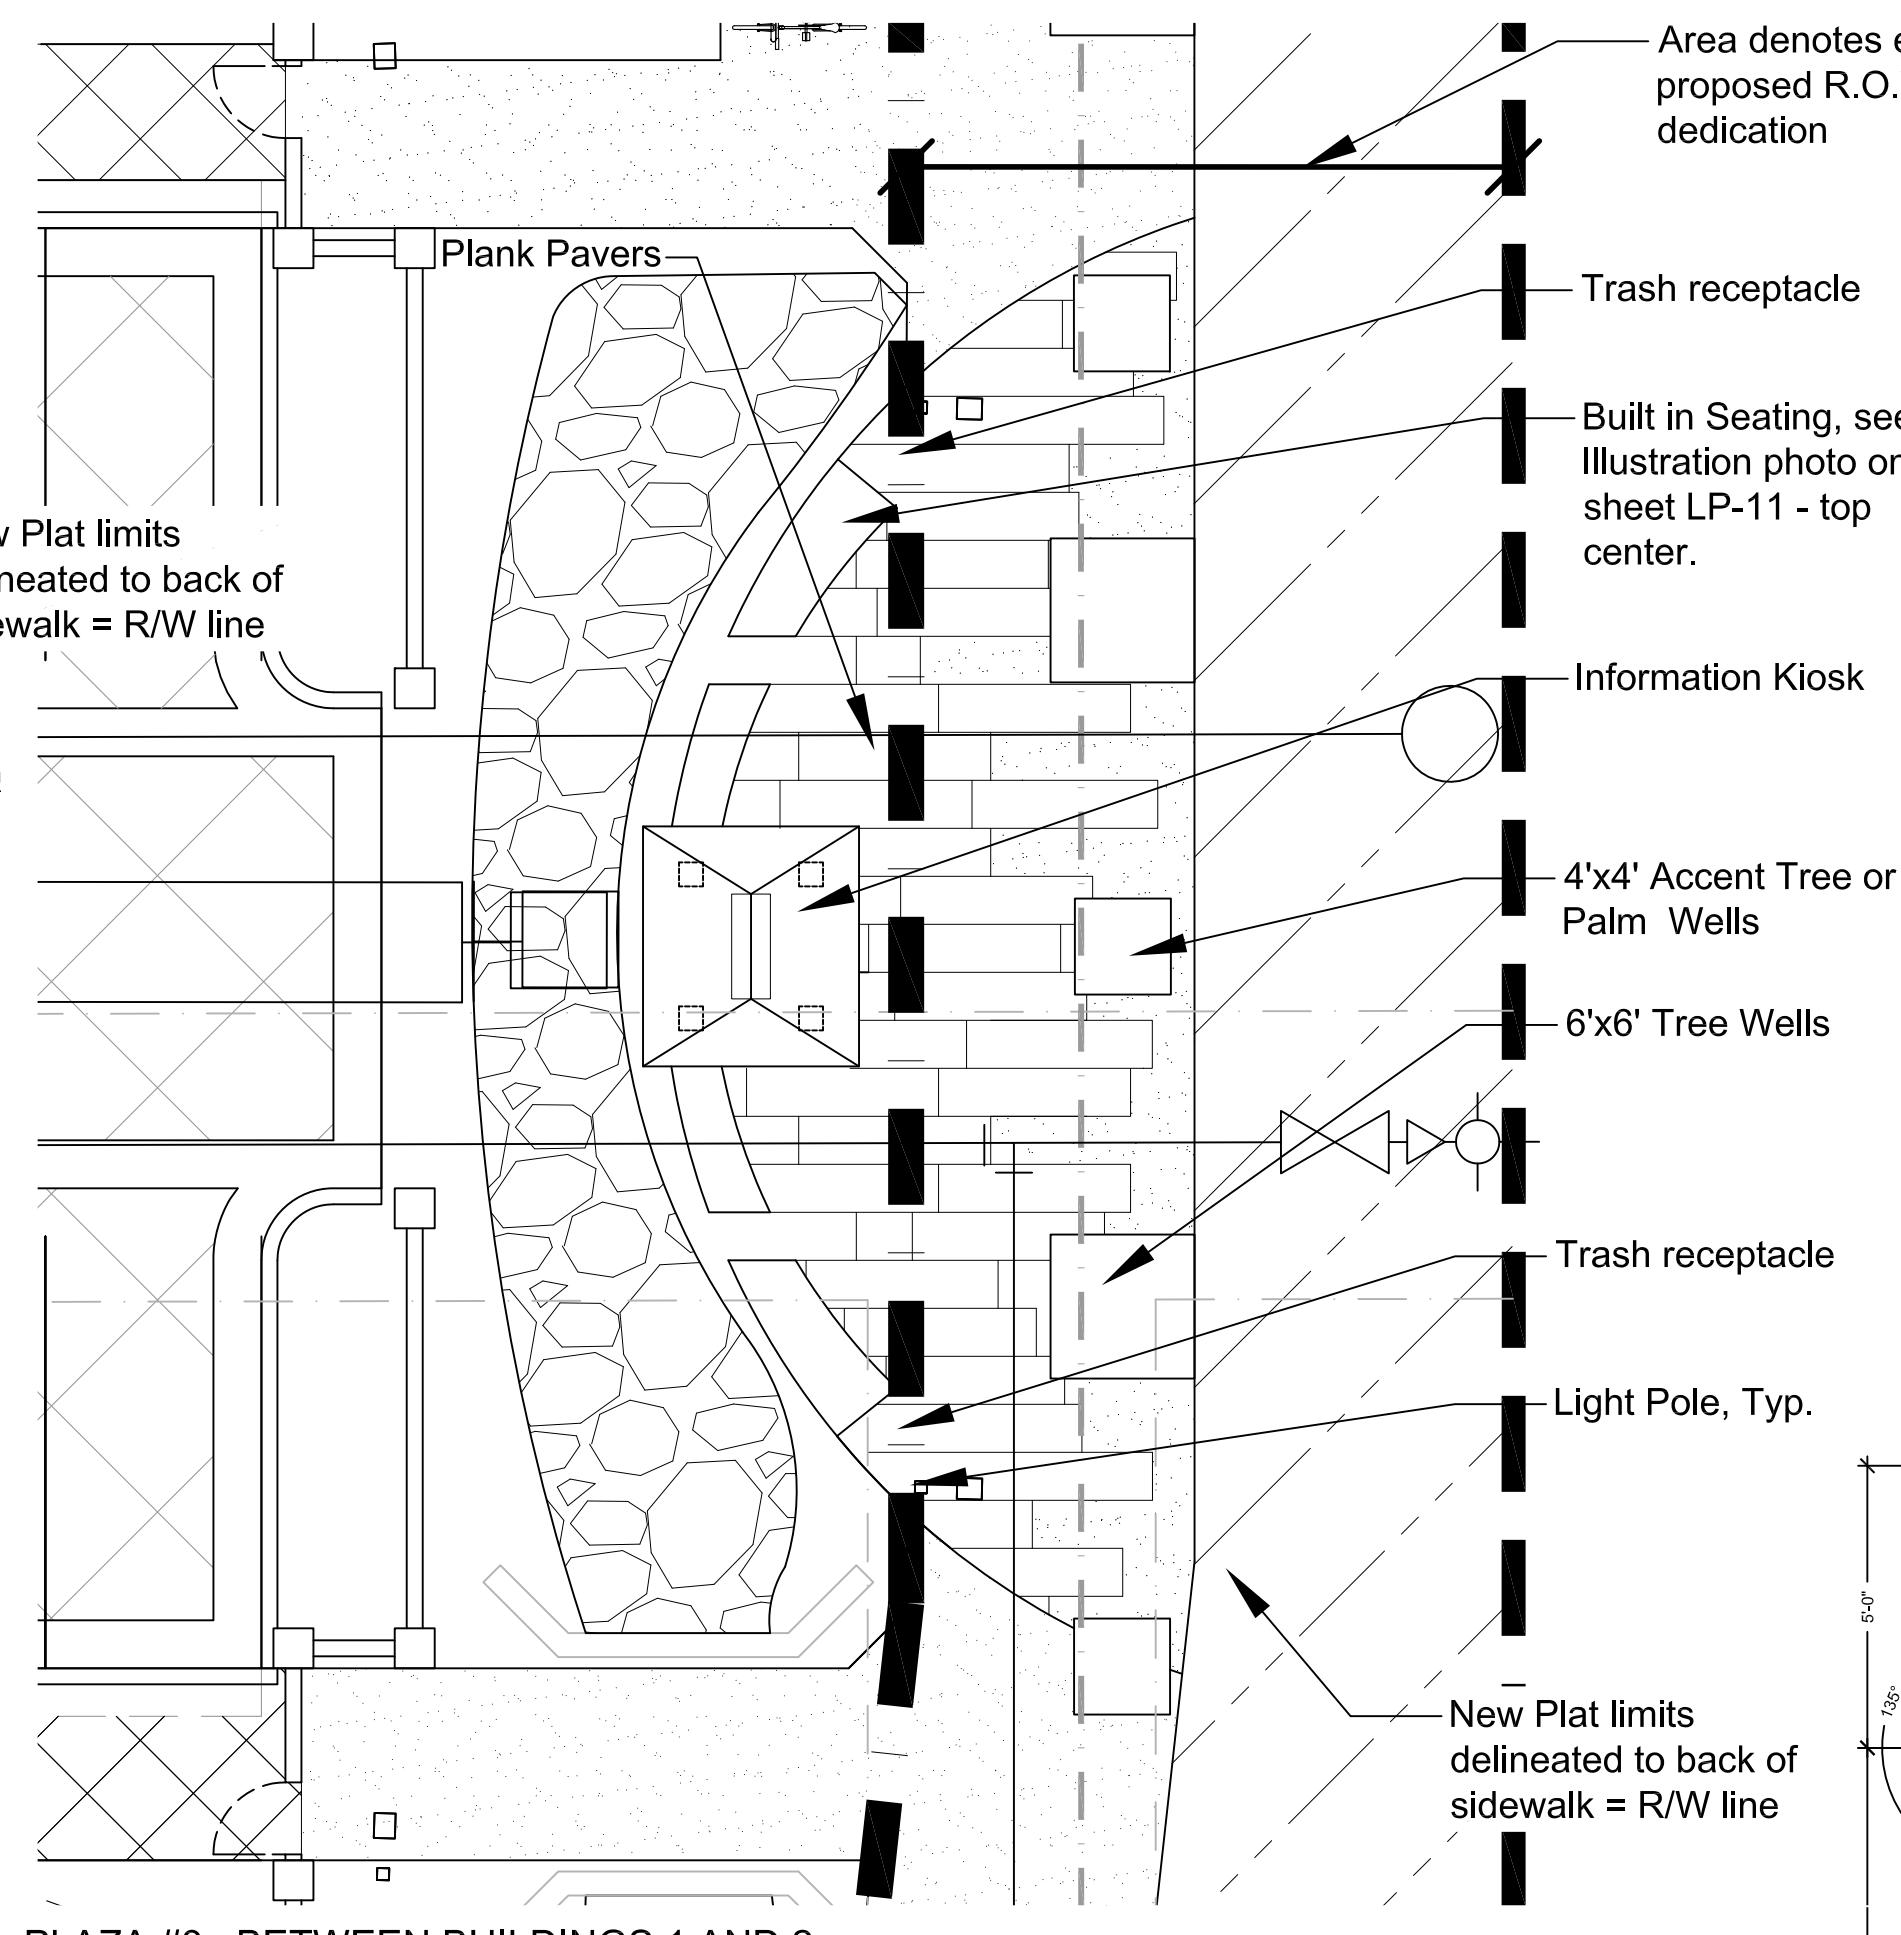

PLAZA #3 BETWEEN BUILDINGS 1 AND 2
SCALE: 1/8"=1'-0"

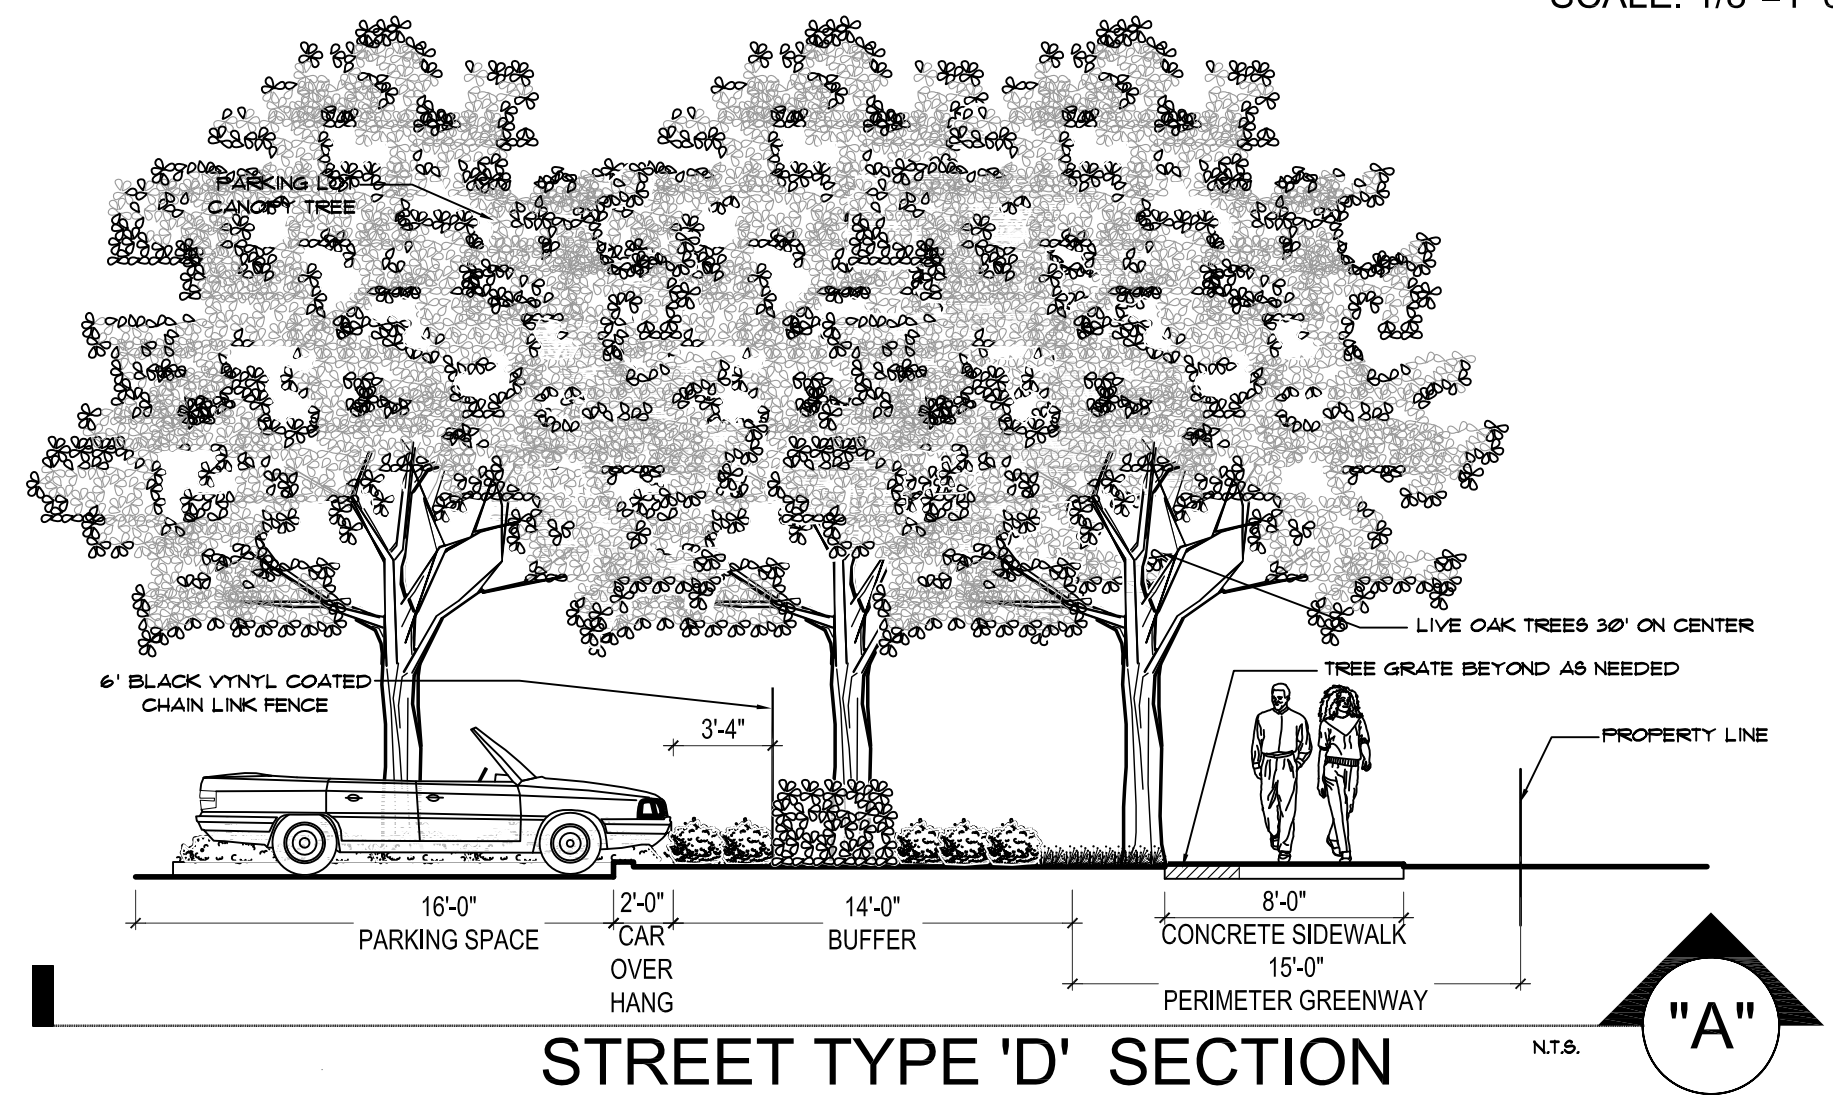

STREET TYPE 'D' SECTION
N.T.S.

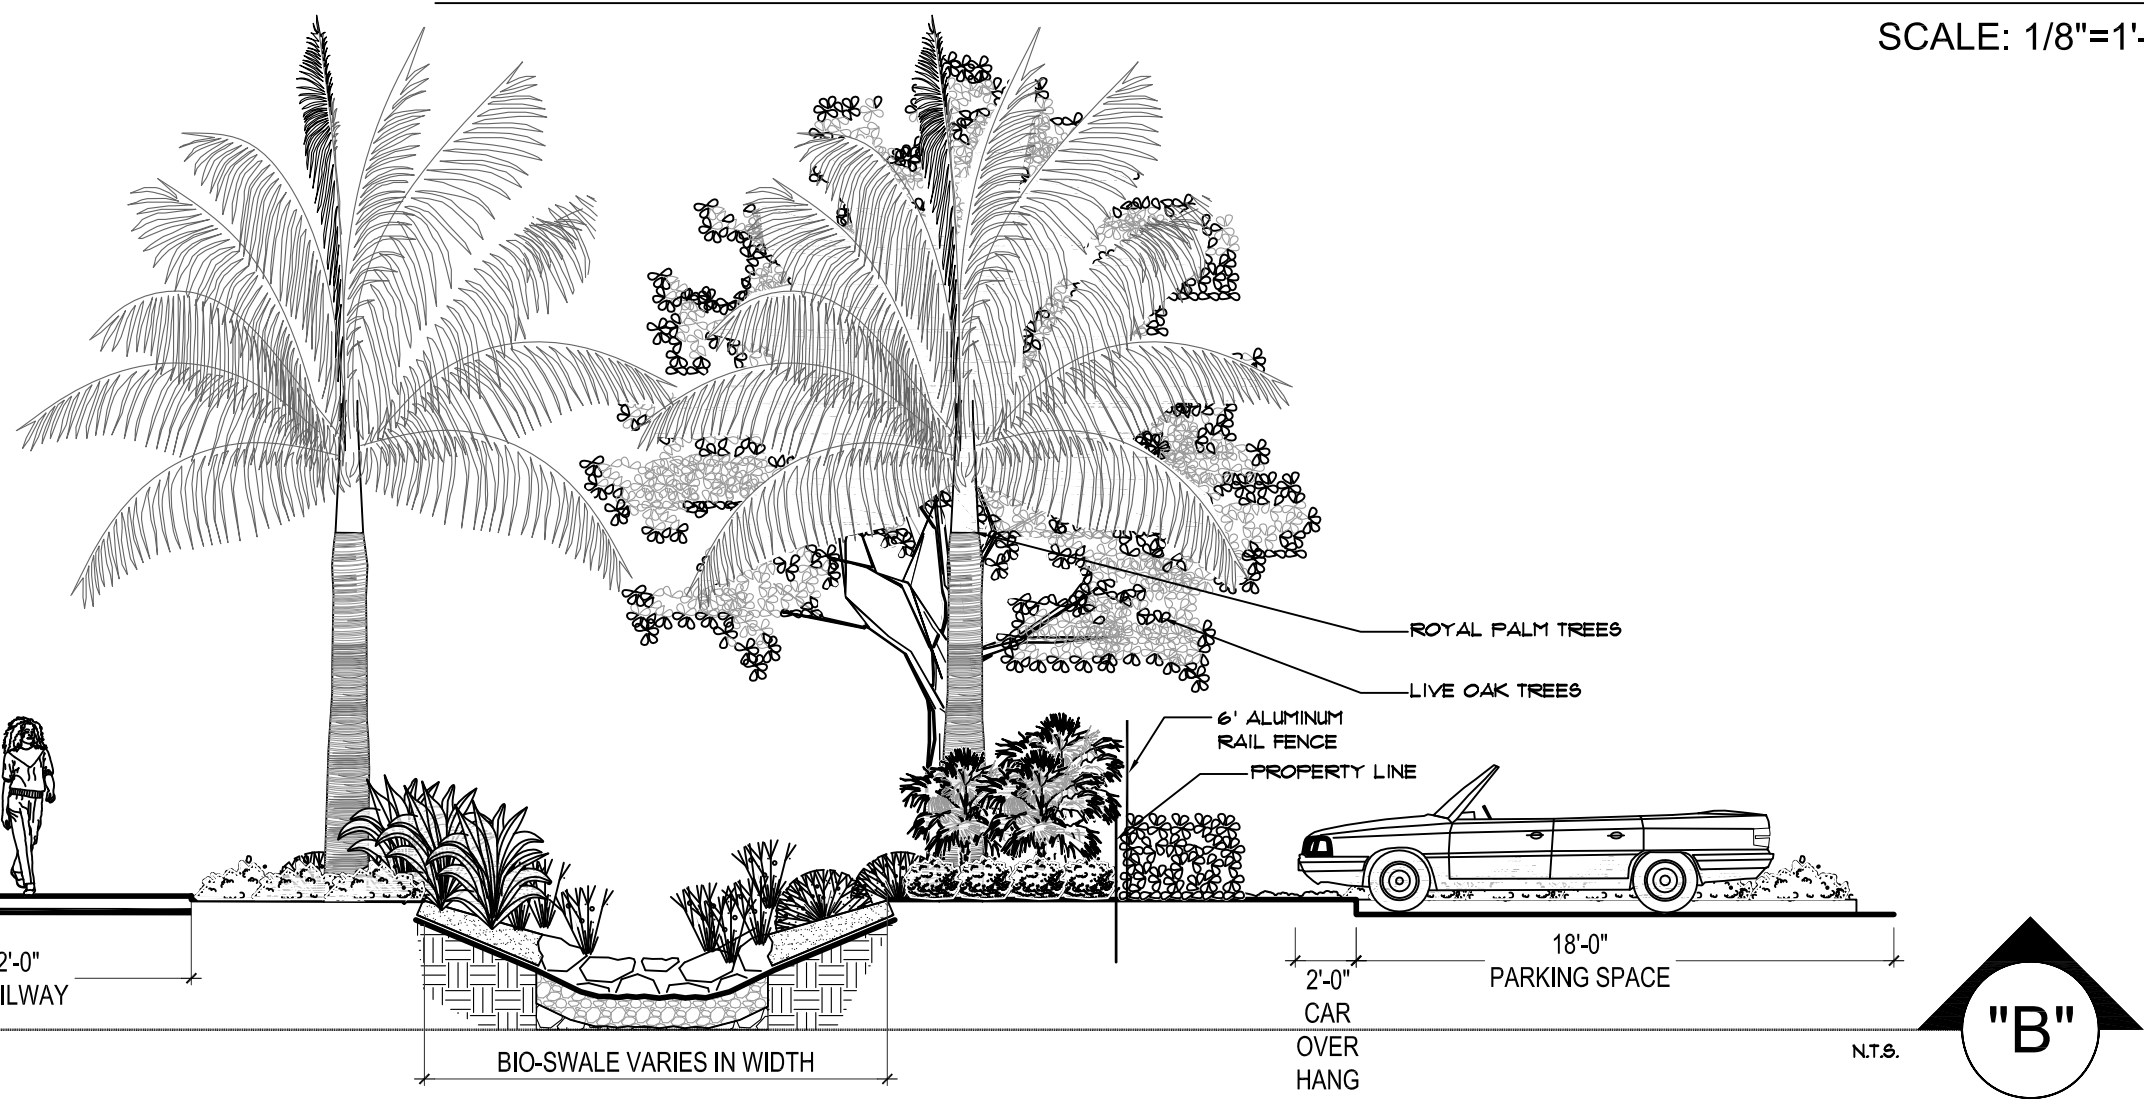


SAMPLE ROAD SECTION
N.T.S.



TYPICAL BENCH EXAMPLE
N.T.S.




TYPICAL BIKE RACK EXAMPLE
N.T.S.

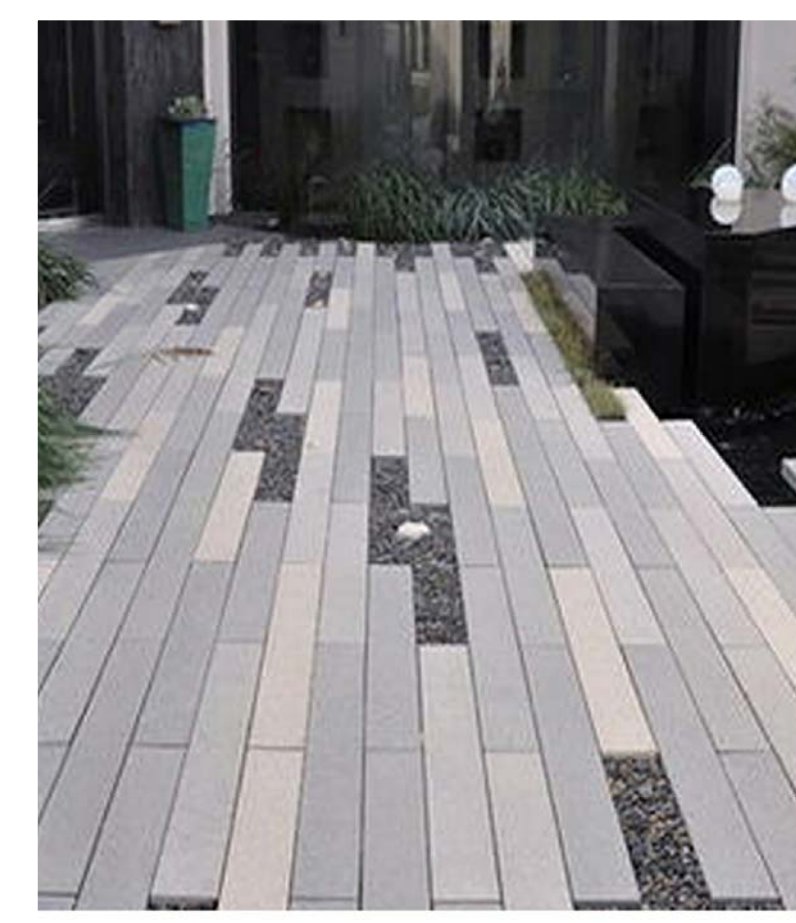


PLANK PAVER EXAMPLE
N.T.S.



TYPICAL BOLLARD EXAMPLE
N.T.S.

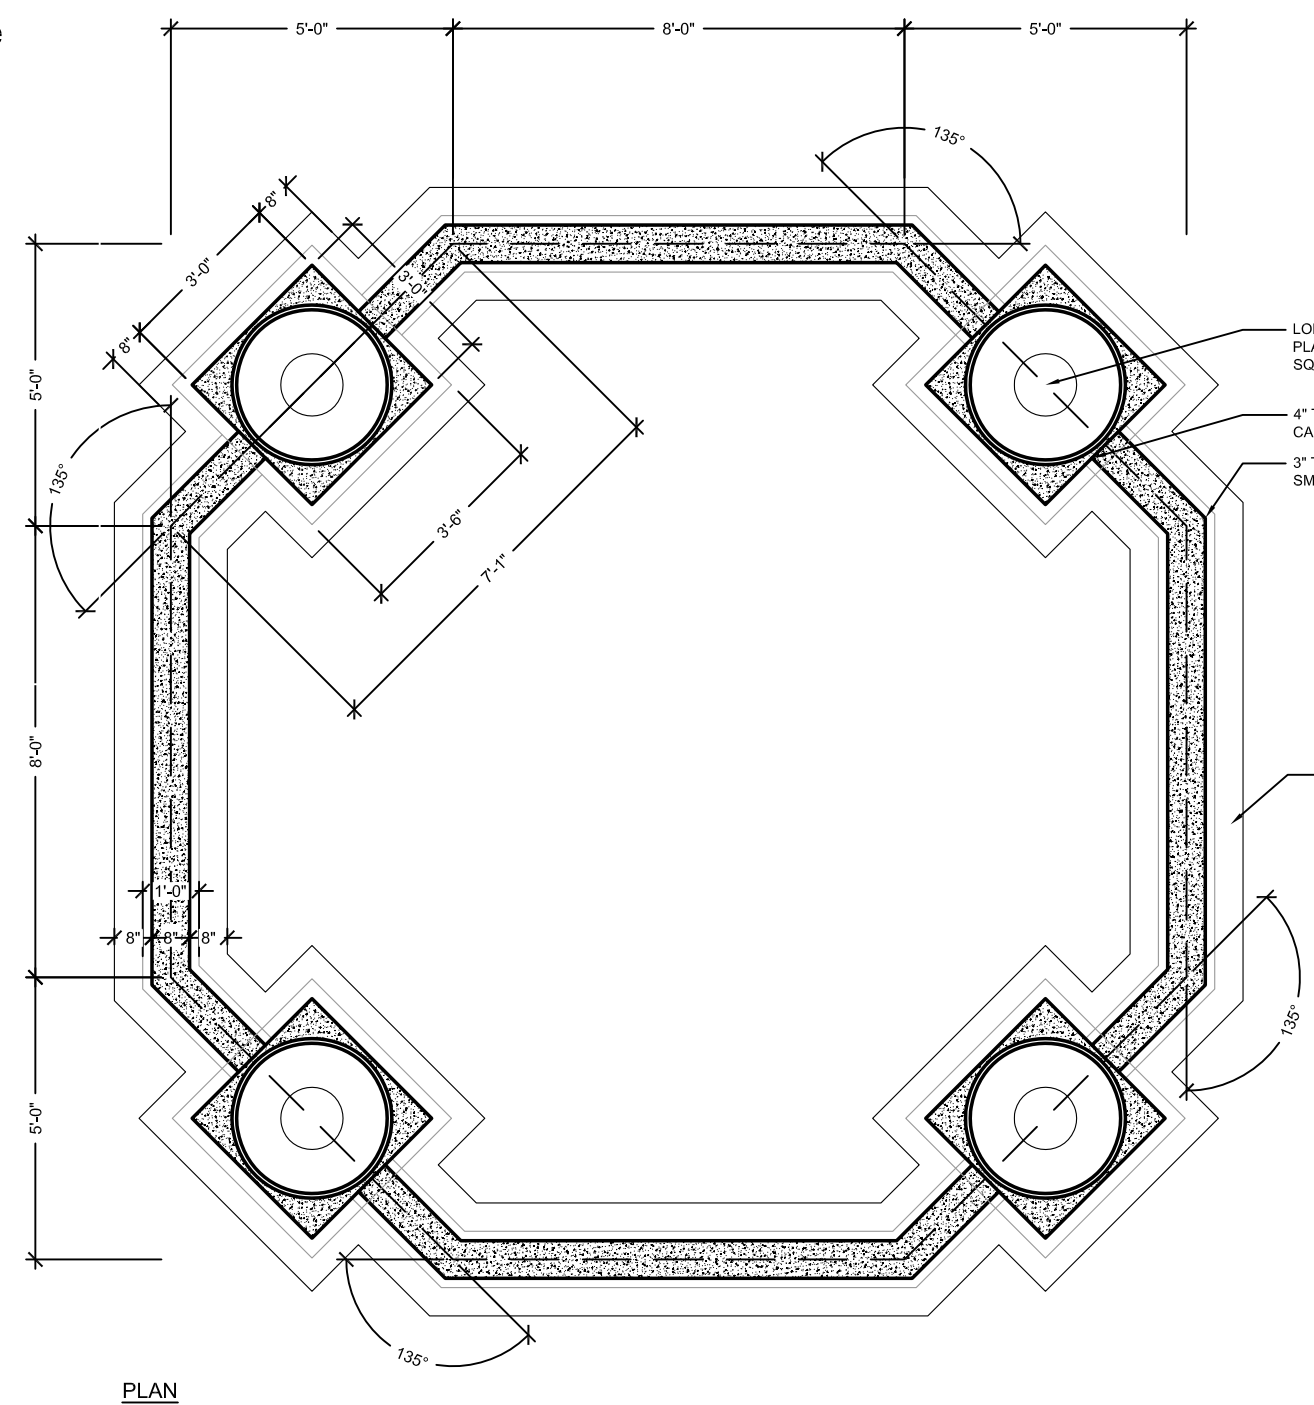

RAISED PLANTER DETAIL
N.T.S.

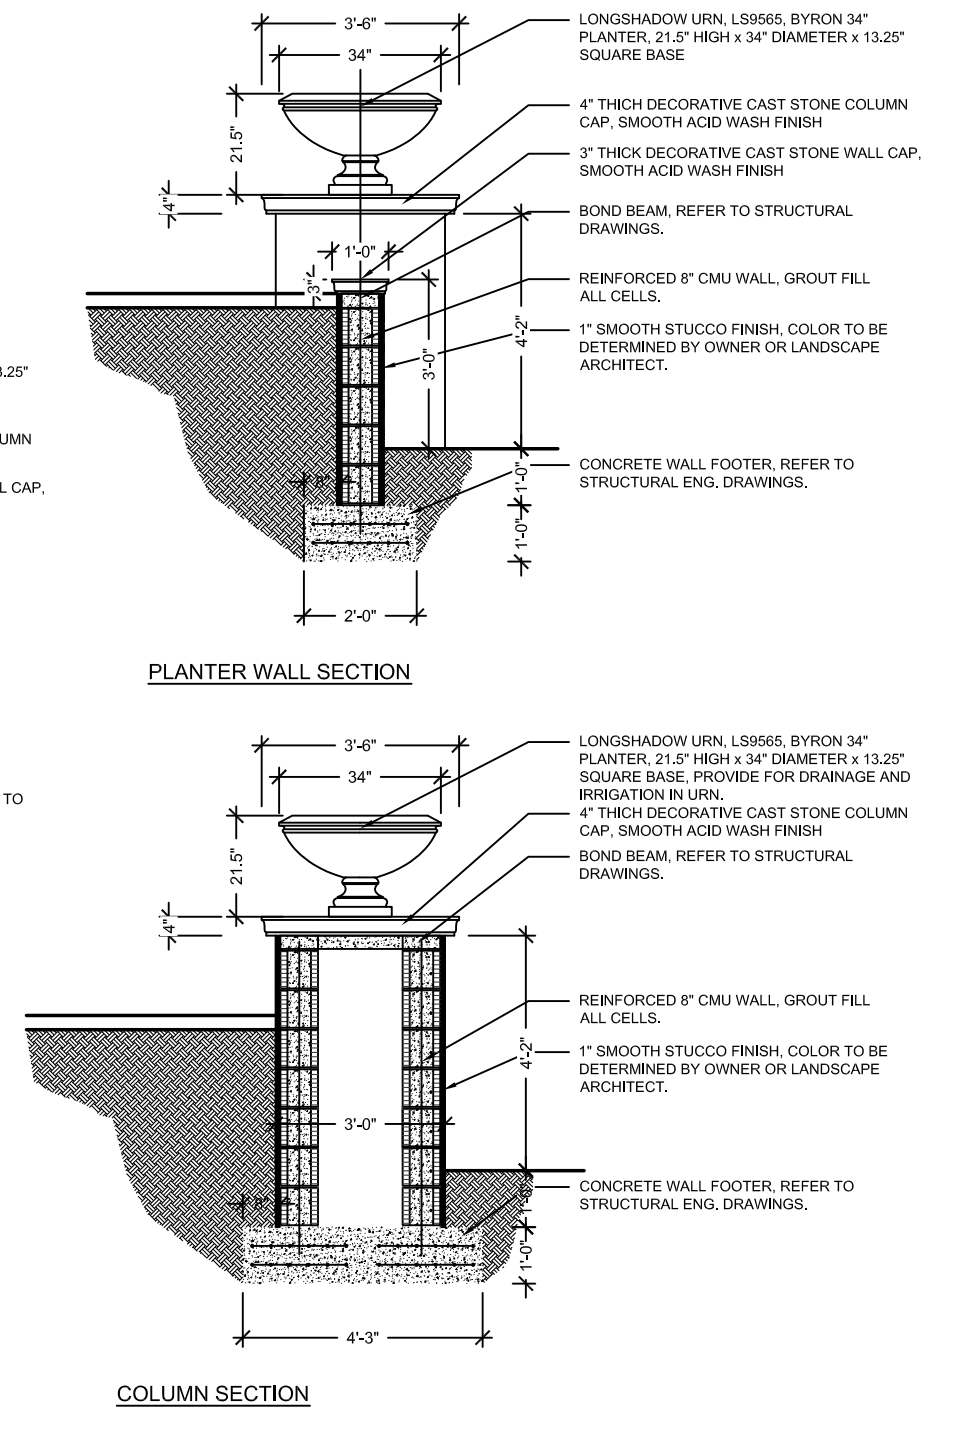

PLANTER WALL SECTION
N.T.S.



COLUMN SECTION
N.T.S.

REVISIONS	BY
Site Plan Resubmission #1 02-19-14	M.M.
Site Plan Resubmission #2 04-08-14	M.M.
Site Plan Resubmission #3 07-24-14	M.M.
Site Plan Resubmission #4 08-20-14	M.M.

MIDTOWN RESIDENCES
AT COCONUT CREEK

FOR: FLORIDA CRYSTALS
LOCATED AT: COCONUT CREEK, FLORIDA

MSA ARCHITECTS, INC.
MIAMI OFFICE
7655 SW 104th ST.
MIAMI, FLORIDA 33156
(305) 272-8911

MSA ARCHITECTS
ARCHITECTURE & PLANNING

ARCHITECTURE
LANDSCAPE ARCHITECTURE
LAND PLANNING
INTERIOR DESIGN
GOVERNMENTAL PROCESSING

ARCHITECTURAL ALLIANCE
612 S.W. FOURTH AVENUE, FORT LAUDERDALE, FLORIDA 33315 AA C002084 LC C002237
TEL: (954) 764-8858 FAX: (954) 764-0731 E-MAIL: landscape@archall.net

DRAWN M.S.M.
CHECKED H.J.
DATE 12/19/2013
SCALE AS SHOWN
JOB NO. 1528.PRJ
SHEET