



60" SQUARE

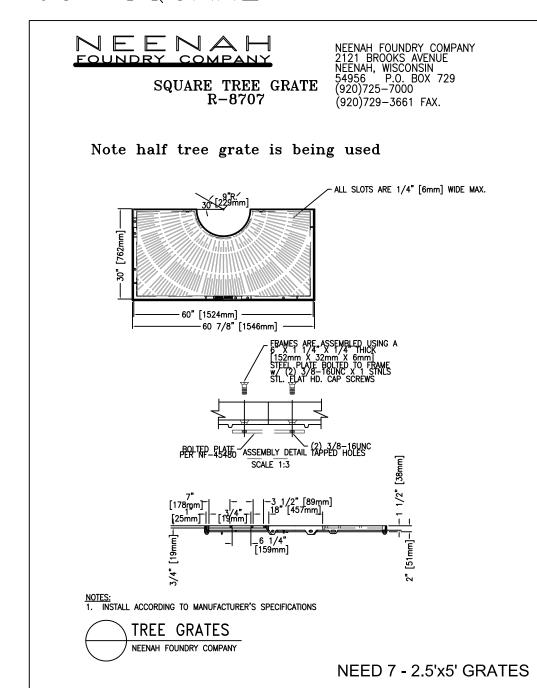

___ 6" Smooth concrete band ___ surrounding brushed concrete field, typ. See blow up below NOTE: ALL CONCRETE SHALL BE 3000 P.S.I., 4" THICK W/ 4x4" AT brushed concrete field, typ.

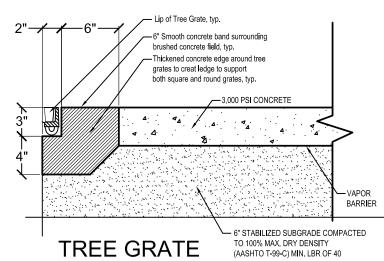

TREE GRATE DETAIL

PROTECTED BY COPYRIGHT - 09/15/1999 071-004A

SECTION TYP.

N.T.S.


Non illuminated channel 1'-3 1/2" + or - 6" letters, tightly secured at bottom in at least two locations to prevent swiveling from wind. - 1/2"(D) lasercut, painted aluminum welded to post 1-1/2"(D) painted aluminum post welded to bottom post 3/4" painted aluminum plate COCONUT CREEK - 3"(D) painted aluminum post Butterfly Capital of the World

N.T.S.

N.T.S.

/ 12.00" /

N.T.S.

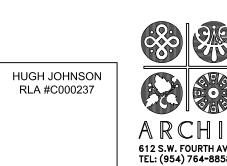



DRAWN M.S.M. CHECKED 12/19/2013 SCALE AS SHOWN 1528.PRJ JOB NO. SHEET

REVISIONS

#1 02-19-14

#3 07-24-14

MSA # MIAMI 7695 SUITE MIAMI, (305)

Site Plan Resubmittal #4 08-20-14

Site Plan Resubmission M.M. #2 04-08-14

Site Plan Resubmission M.M.

LANDSCAPE ENLARGEMENTS

11 of 11 SHEETS