



REVISIONS	BY
Site Plan Resubmission #1 02-19-14	M.M.
Site Plan Resubmission #2 04-08-14	M.M.
Site Plan Resubmission #3 07-24-14	M.M.
Site Plan Resubmittal #4 08-20-14	M.M.

STREET TYPE 'D'

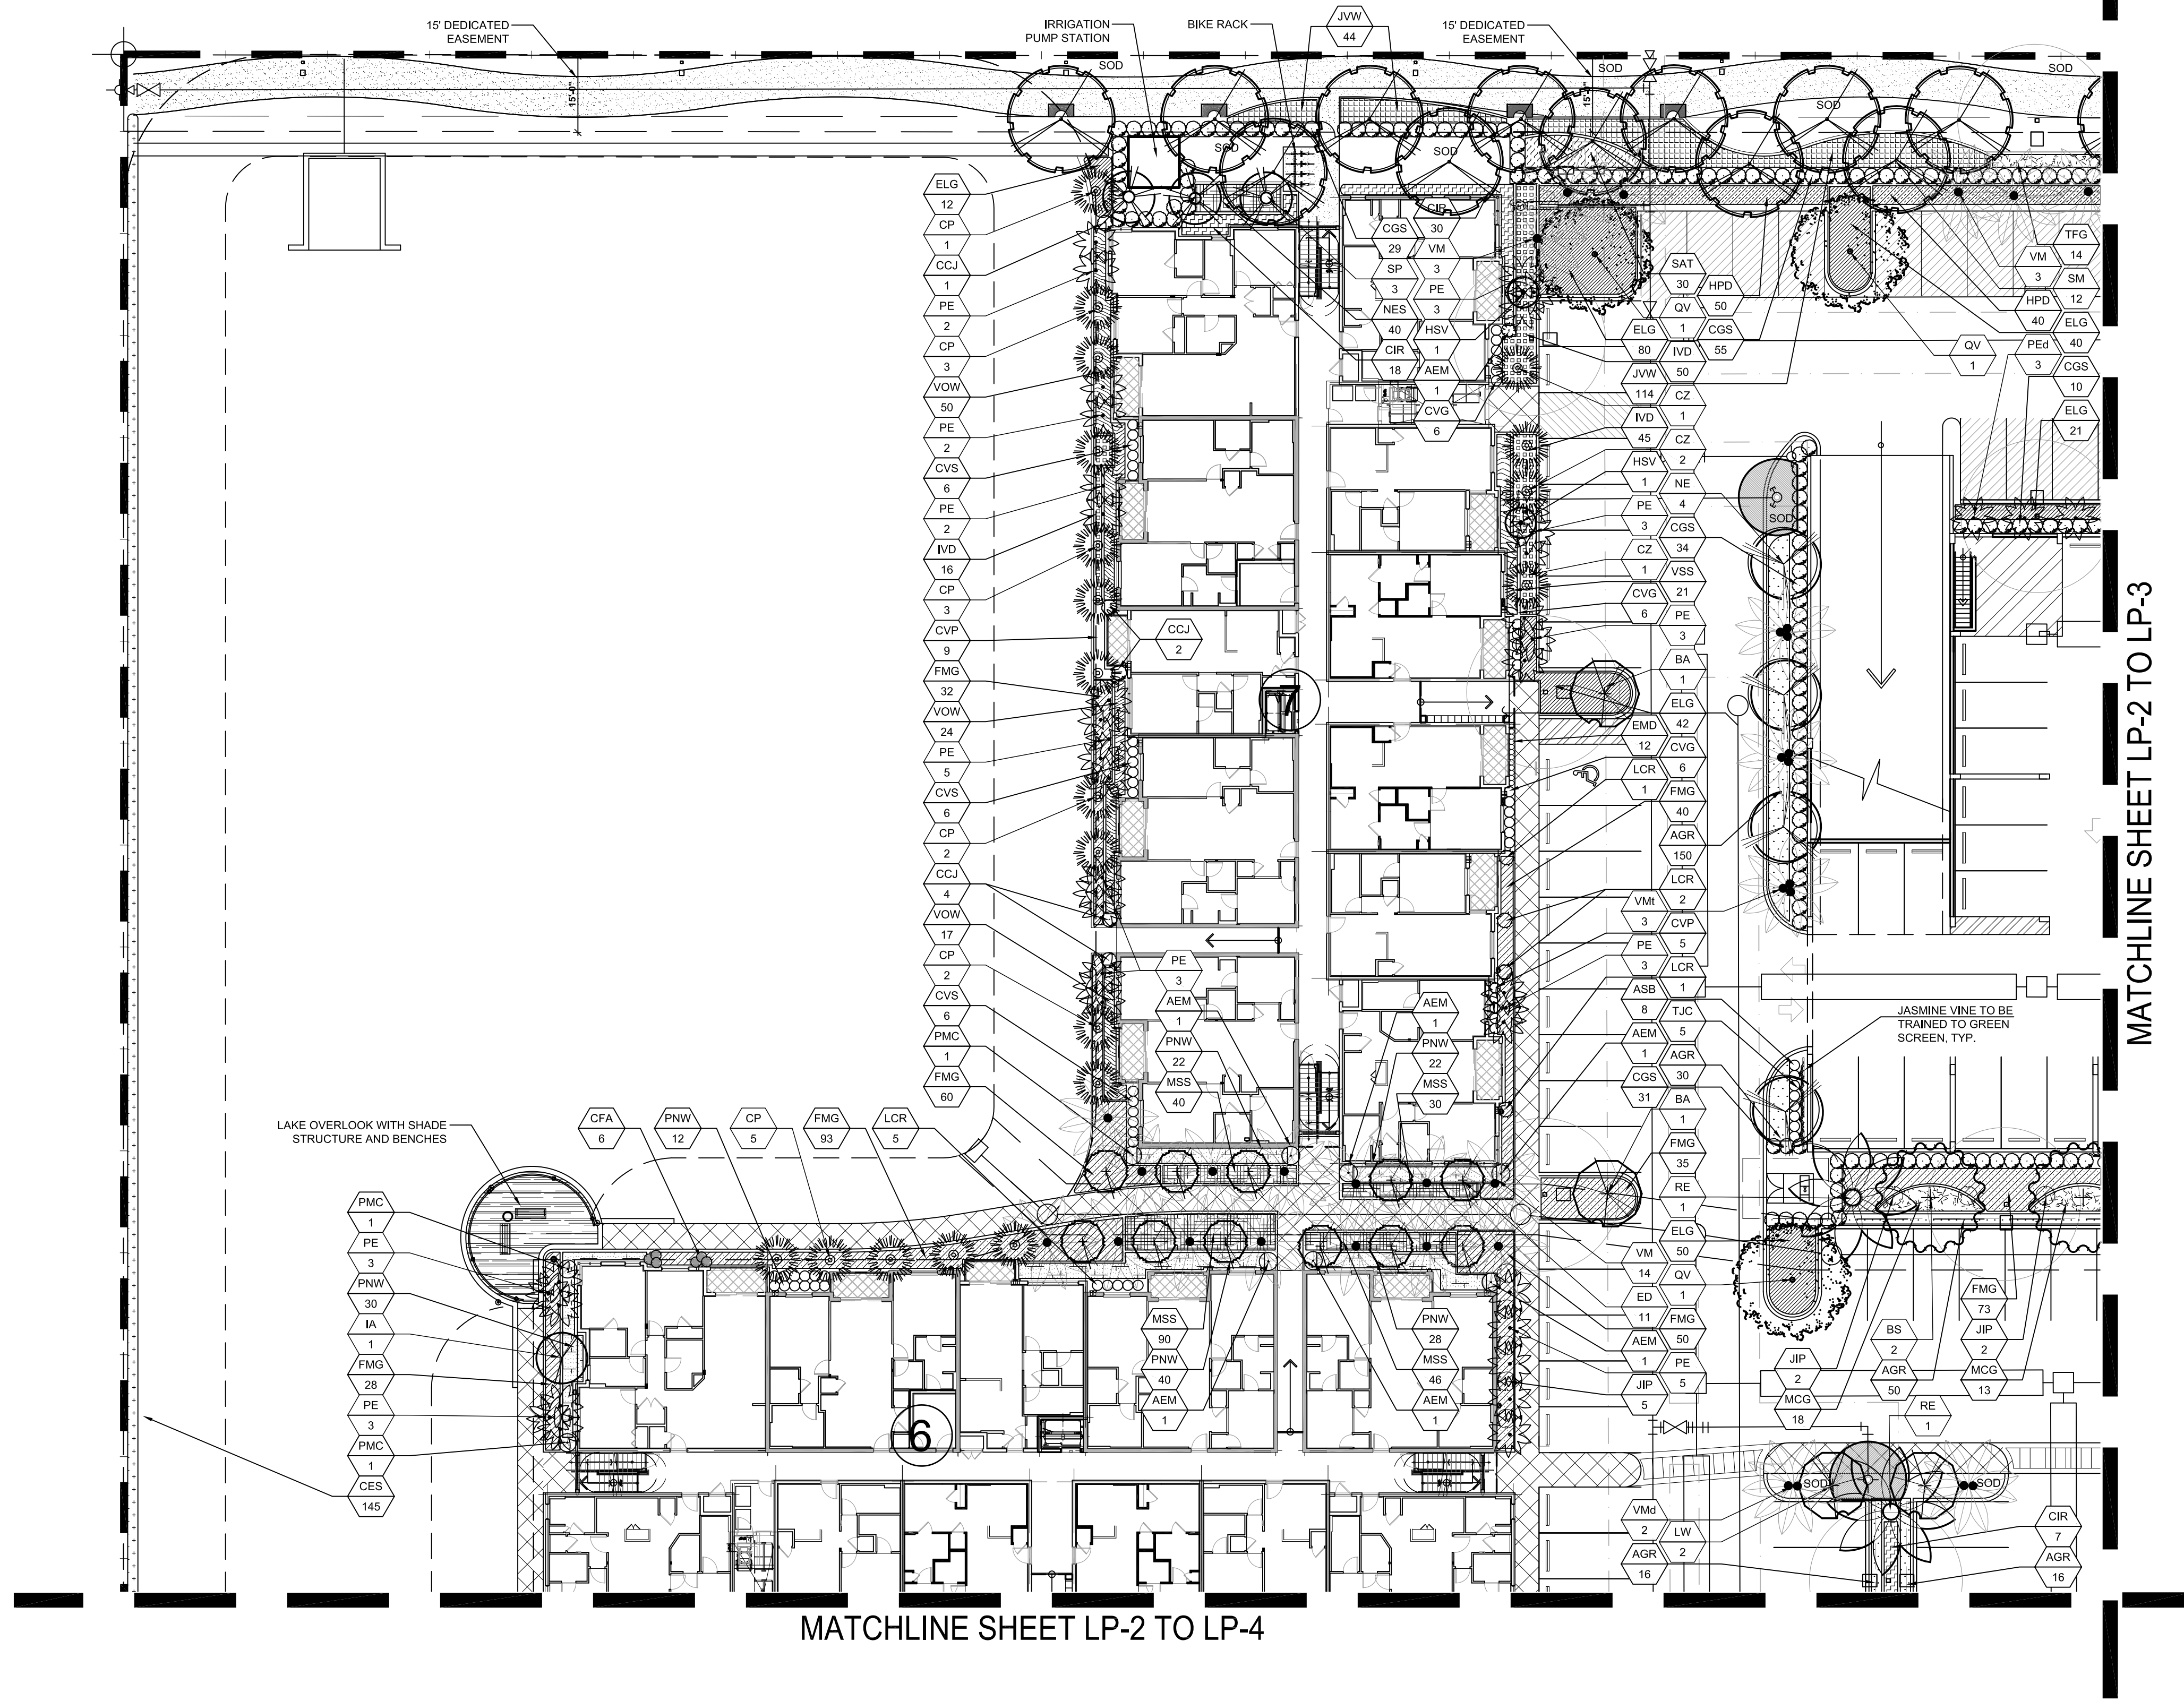


MATCHLINE SHEET LP-2 TO LP-3

MATCHLINE SHEET LP-2 TO LP-4

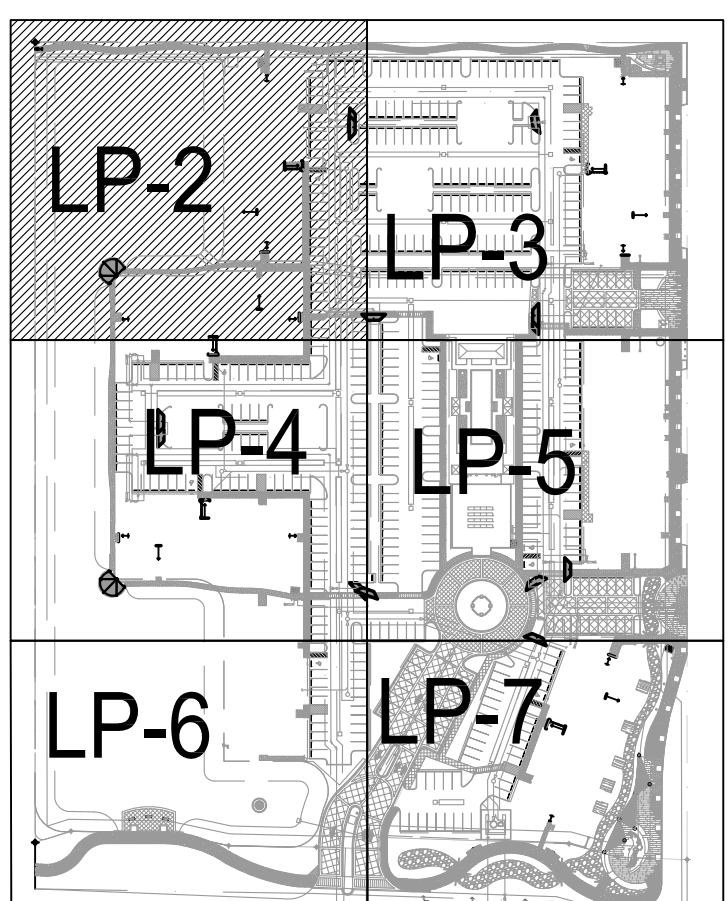

LOCATION MAP

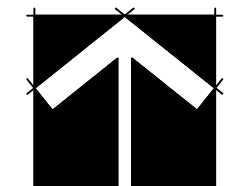

SCALE: 1" = 20'-0"

HUGH JOHNSON
RLA #C000237

ARCHITECTURE LANDSCAPE ARCHITECTURE
LAND PLANNING
INTERIOR DESIGN
GOVERNMENTAL PROCESSING

ARCHITECTURAL ALLIANCE
612 S.W. FOURTH AVENUE, FORT LAUDERDALE, FLORIDA 33315 AA C002084 LC C000237
TEL: (954) 764-9858 FAX: (954) 764-0731 E-MAIL: landscap@archall.com

MSA ARCHITECTS, INC.
MIAMI OFFICE
7695 SW 104th ST.
MIAMI, FLORIDA 33156
(305) 273-8911

MSA ARCHITECTS
ARCHITECTURE & PLANNING

ARCHITECTURE & PLANNING
ARCHITECTURE & PLANNING
ARCHITECTURE & PLANNING
ARCHITECTURE & PLANNING

FOR: FLORIDA CRYSTALS
LOCATED AT: COCONUT CREEK, FLORIDA

2011 MSA ARCHITECTS, INC. THE ARCHITECTURAL DESIGN AND DETAIL DRAWINGS FOR THIS BUILDING AND/OR OVERALL PROJECT ARE THE LEGAL PROPERTY OF AND ALL RIGHTS ARE RESERVED BY THE ARCHITECT

DRAWN M.S.M.
CHECKED H.J.
DATE 12/19/2013
SCALE AS SHOWN
JOB NO. 1528.PRJ
SHEET

LP-2
LANDSCAPE PLAN