



STREET TYPE 'D'

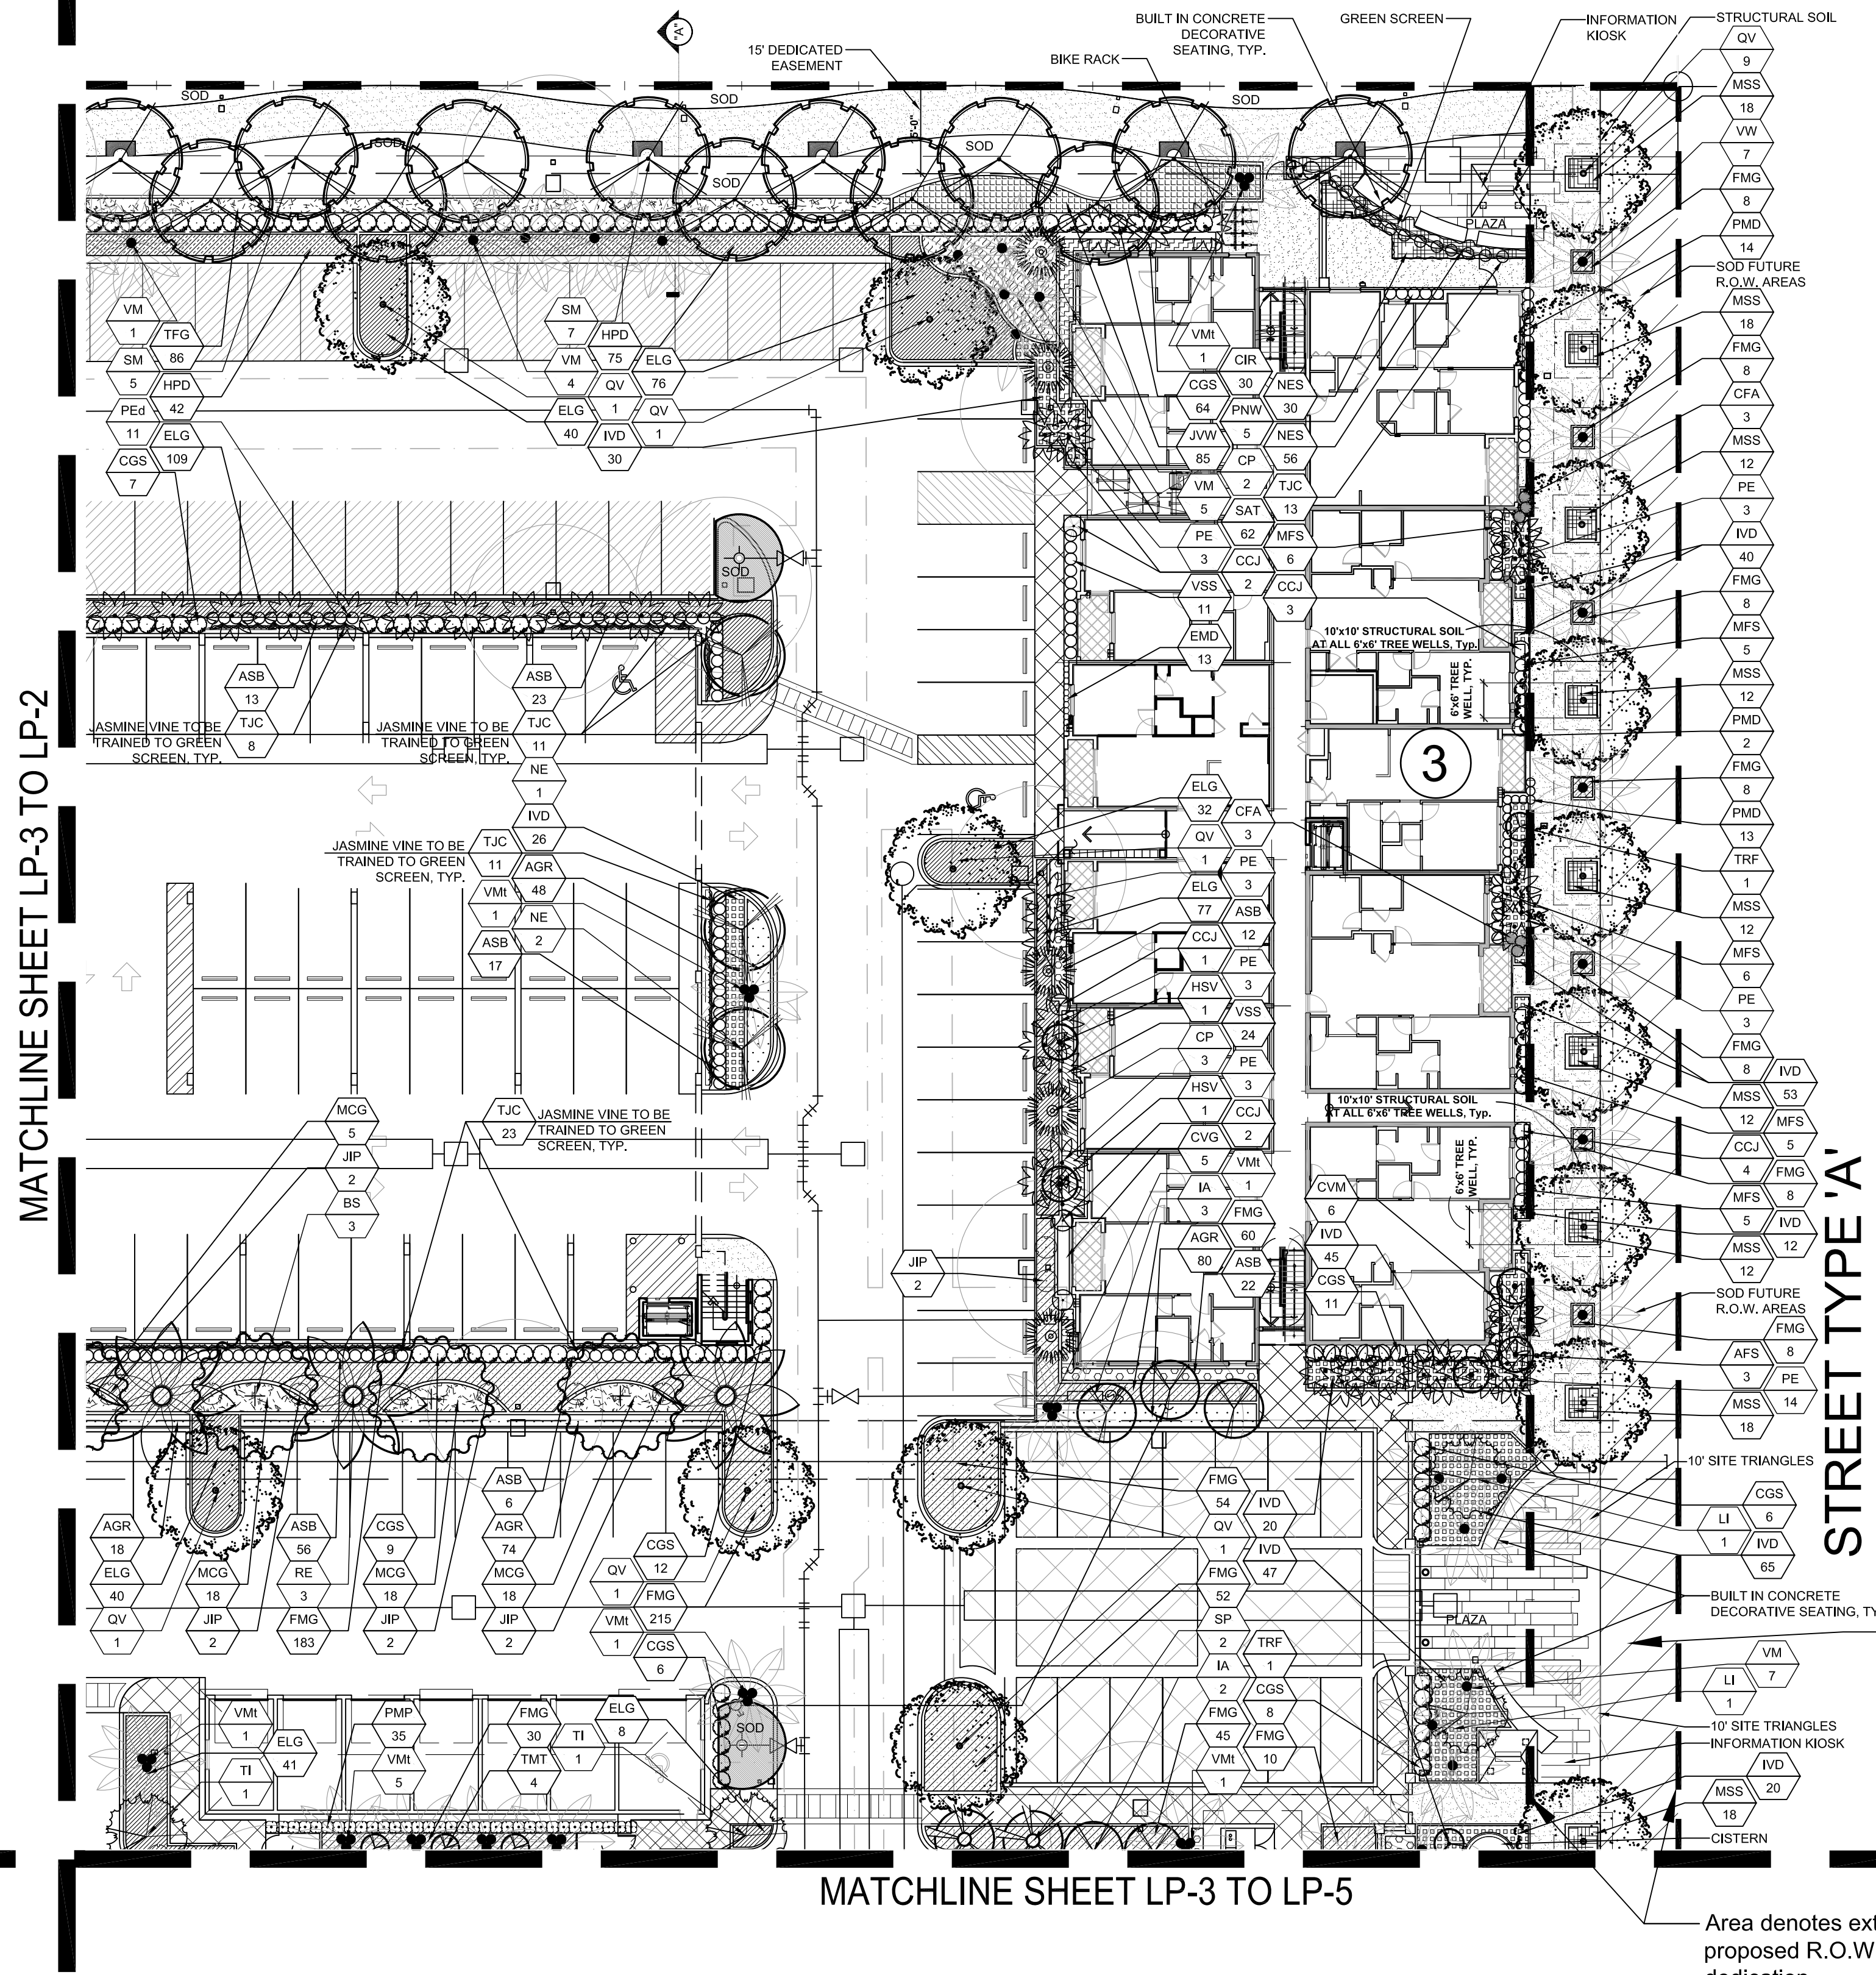




MATCHLINE SHEET LP-3 TO LP-2

MATCHLINE SHEET LP-3 TO LP-5

Area denotes extent of proposed R.O.W dedication

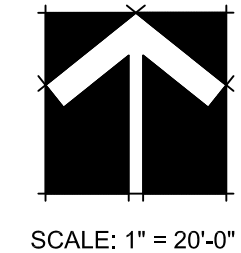

Parking Garage upper deck planting plan

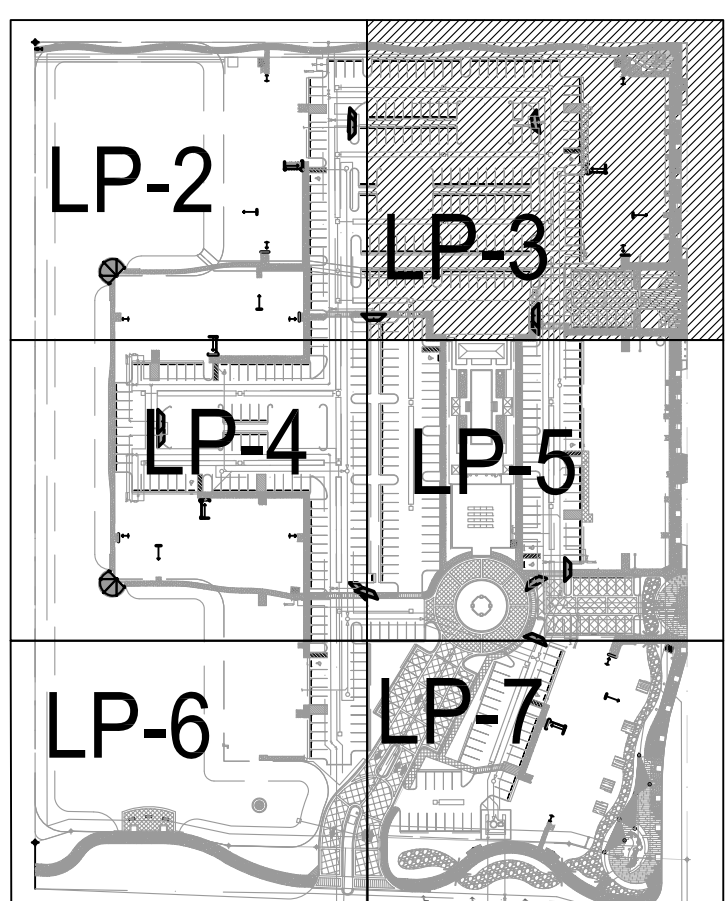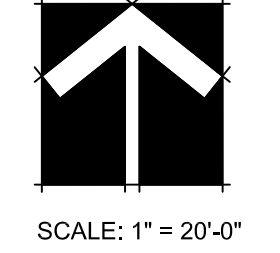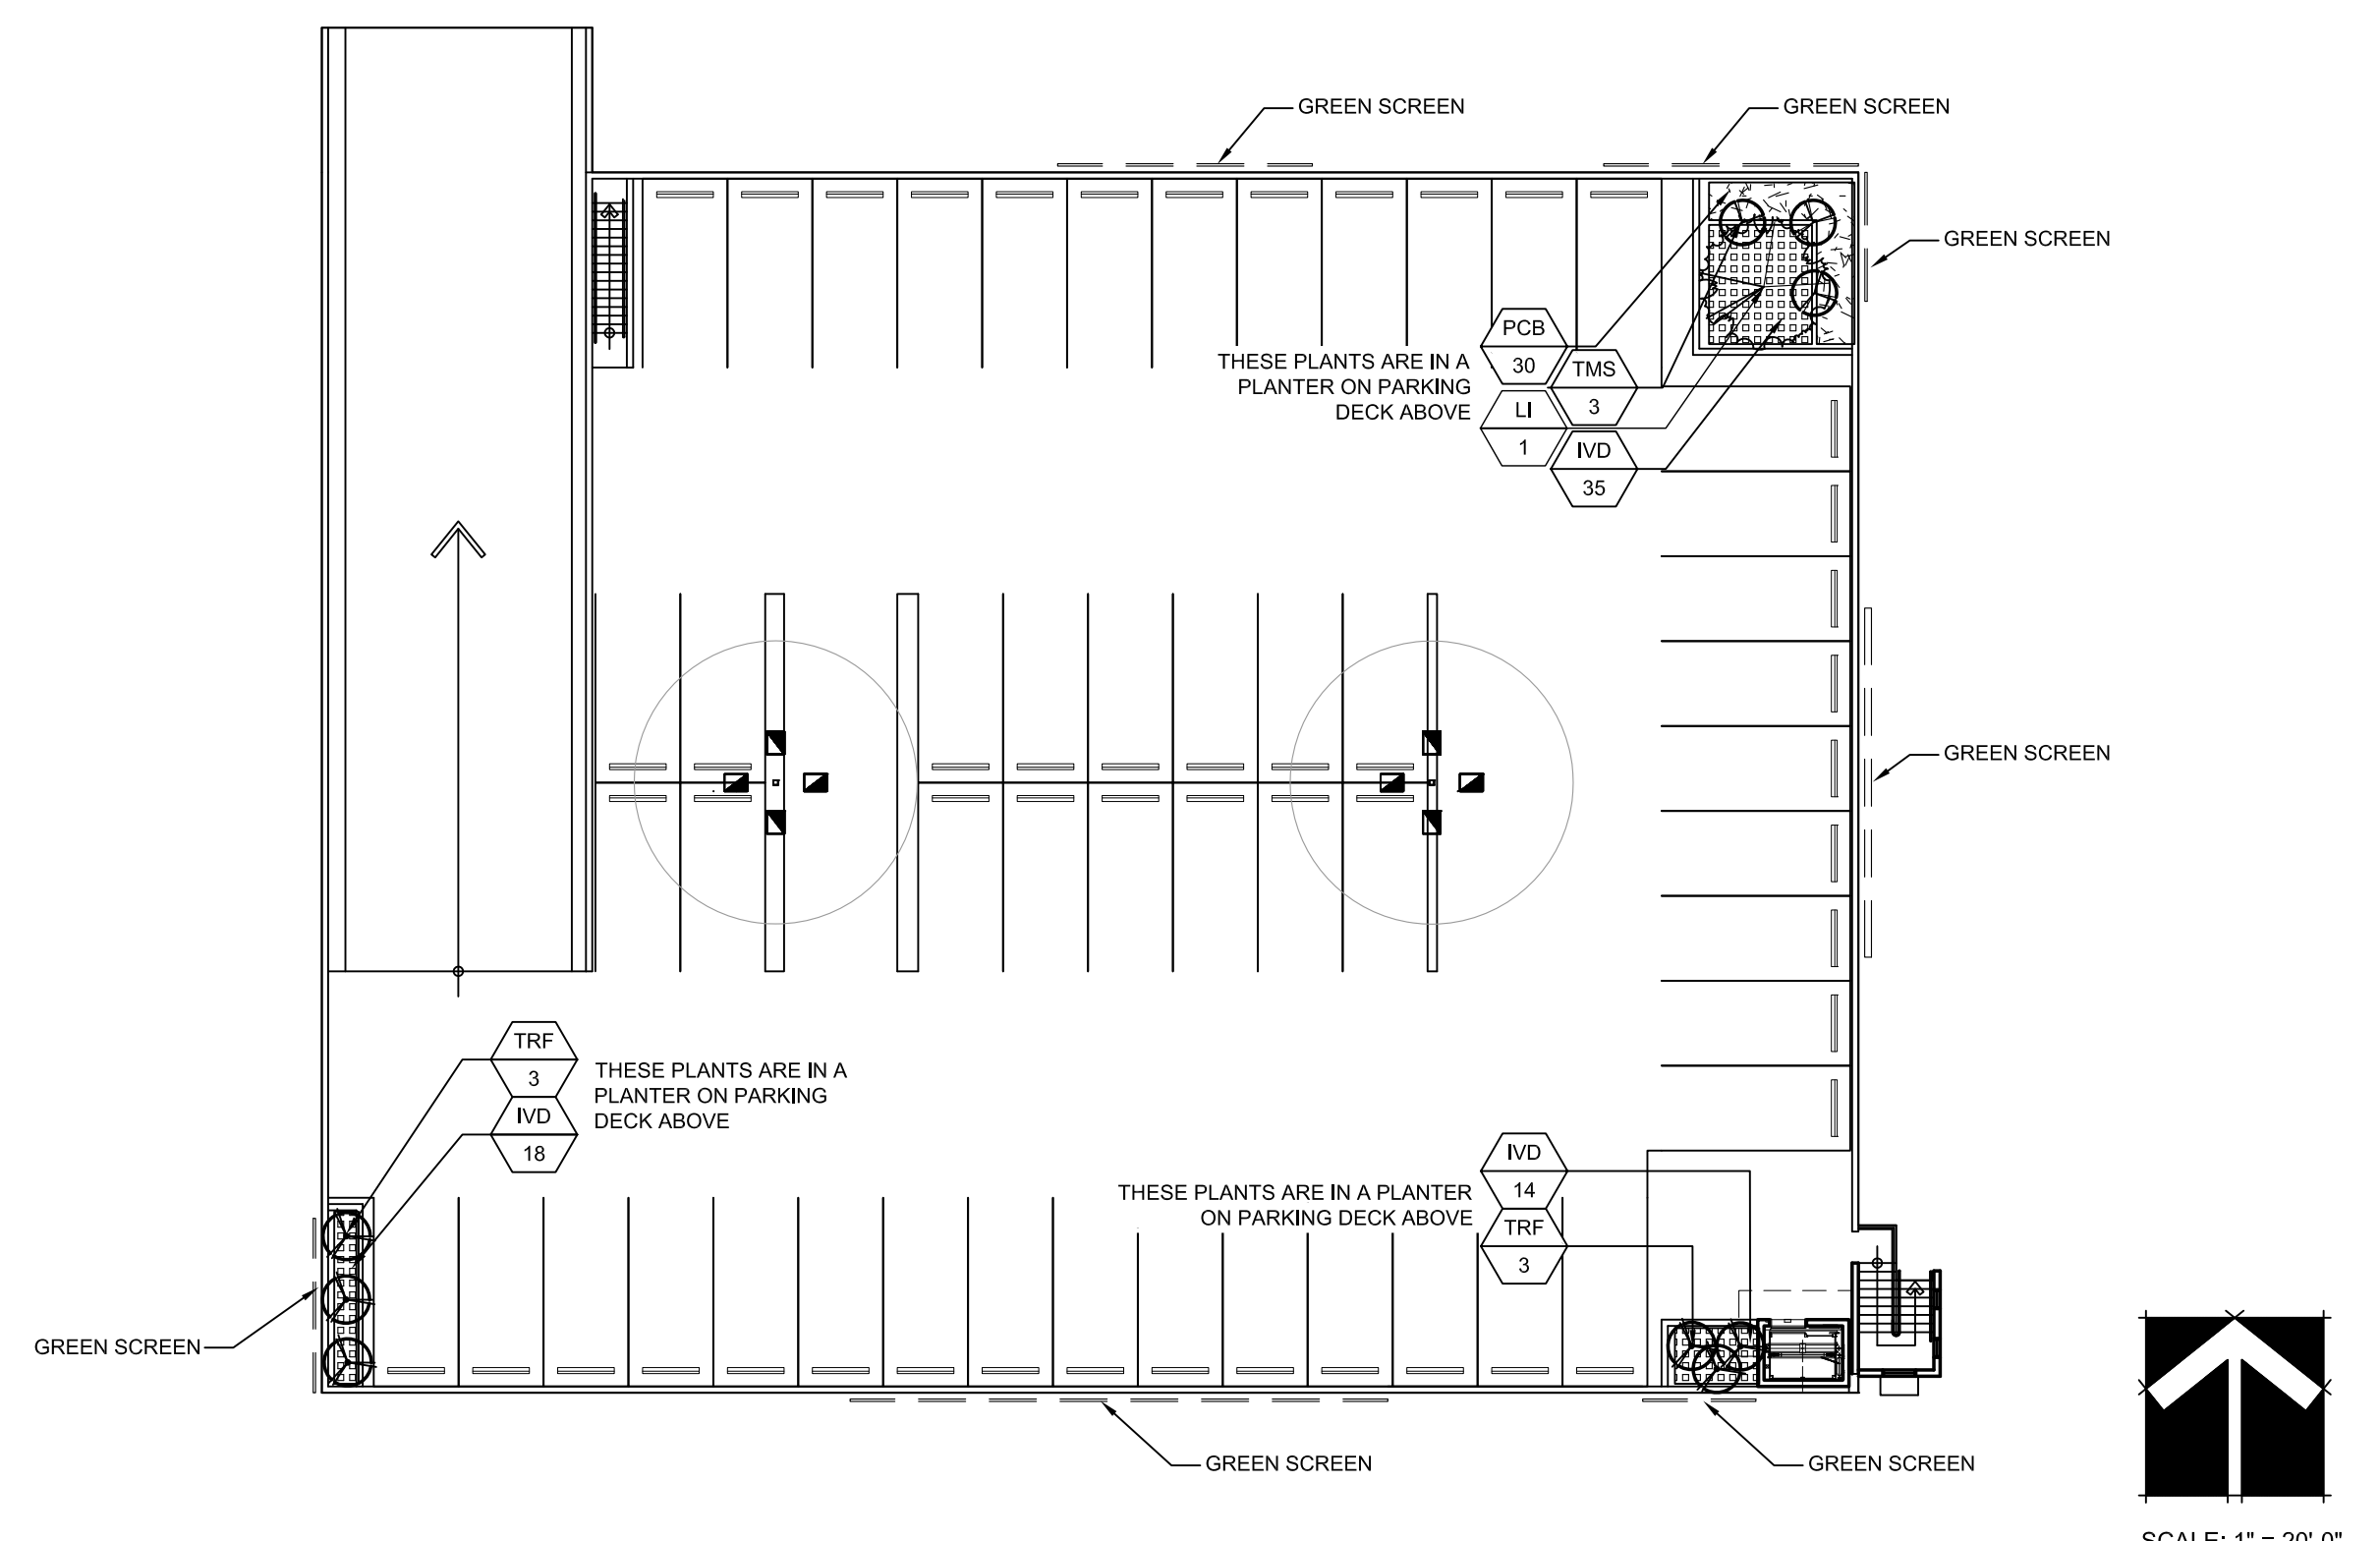

LOCATION MAP

| REVISIONS | BY |
|------------------------------------|------|
| Site Plan Resubmission #1 02-19-14 | M.M. |
| Site Plan Resubmission #2 04-08-14 | M.M. |
| Site Plan Resubmission #3 07-24-14 | M.M. |
| Site Plan Resubmittal #4 08-20-14 | M.M. |

MIDTOWN RESIDENCES AT COCONUT CREEK
 FOR: FLORIDA CRYSTALS
 LOCATED AT: COCONUT CREEK, FLORIDA

MSA ARCHITECTS, INC.
 MIAMI OFFICE
 7695 SW 104th ST.
 MIAMI, FLORIDA 33156
 (305) 272-8911

MSA ARCHITECTS
 ARCHITECTURE & PLANNING
 ARCHITECTURE ARCHITECTURE
 LAND PLANNING
 INTERIOR DESIGN
 GOVERNMENTAL PROCESSING

| | |
|---------|------------|
| DRAWN | M.S.M. |
| CHECKED | H.J. |
| DATE | 12/19/2013 |
| SCALE | AS SHOWN |
| JOB NO. | 1528.PRJ |
| SHEET | |

HUGH JOHNSON
 RLA #C000237
 Seal

ARCHITECTURE ARCHITECTURE
 LAND PLANNING
 INTERIOR DESIGN
 GOVERNMENTAL PROCESSING
ARCHITECTURAL ALLIANCE
 612 S.W. FOURTH AVENUE, FORT LAUDERDALE, FLORIDA 33315 AA C002084 LC C000237
 TEL: (954) 764-9858 FAX: (954) 764-0731 E-MAIL: landscap@archall.com

LP-3
 LANDSCAPE PLAN