



REVISIONS	BY
Site Plan Resubmission #1 02-19-14	M.M.
Site Plan Resubmission #2 04-08-14	M.M.
Site Plan Resubmission #3 07-24-14	M.M.
Site Plan Resubmittal #4 08-20-14	M.M.

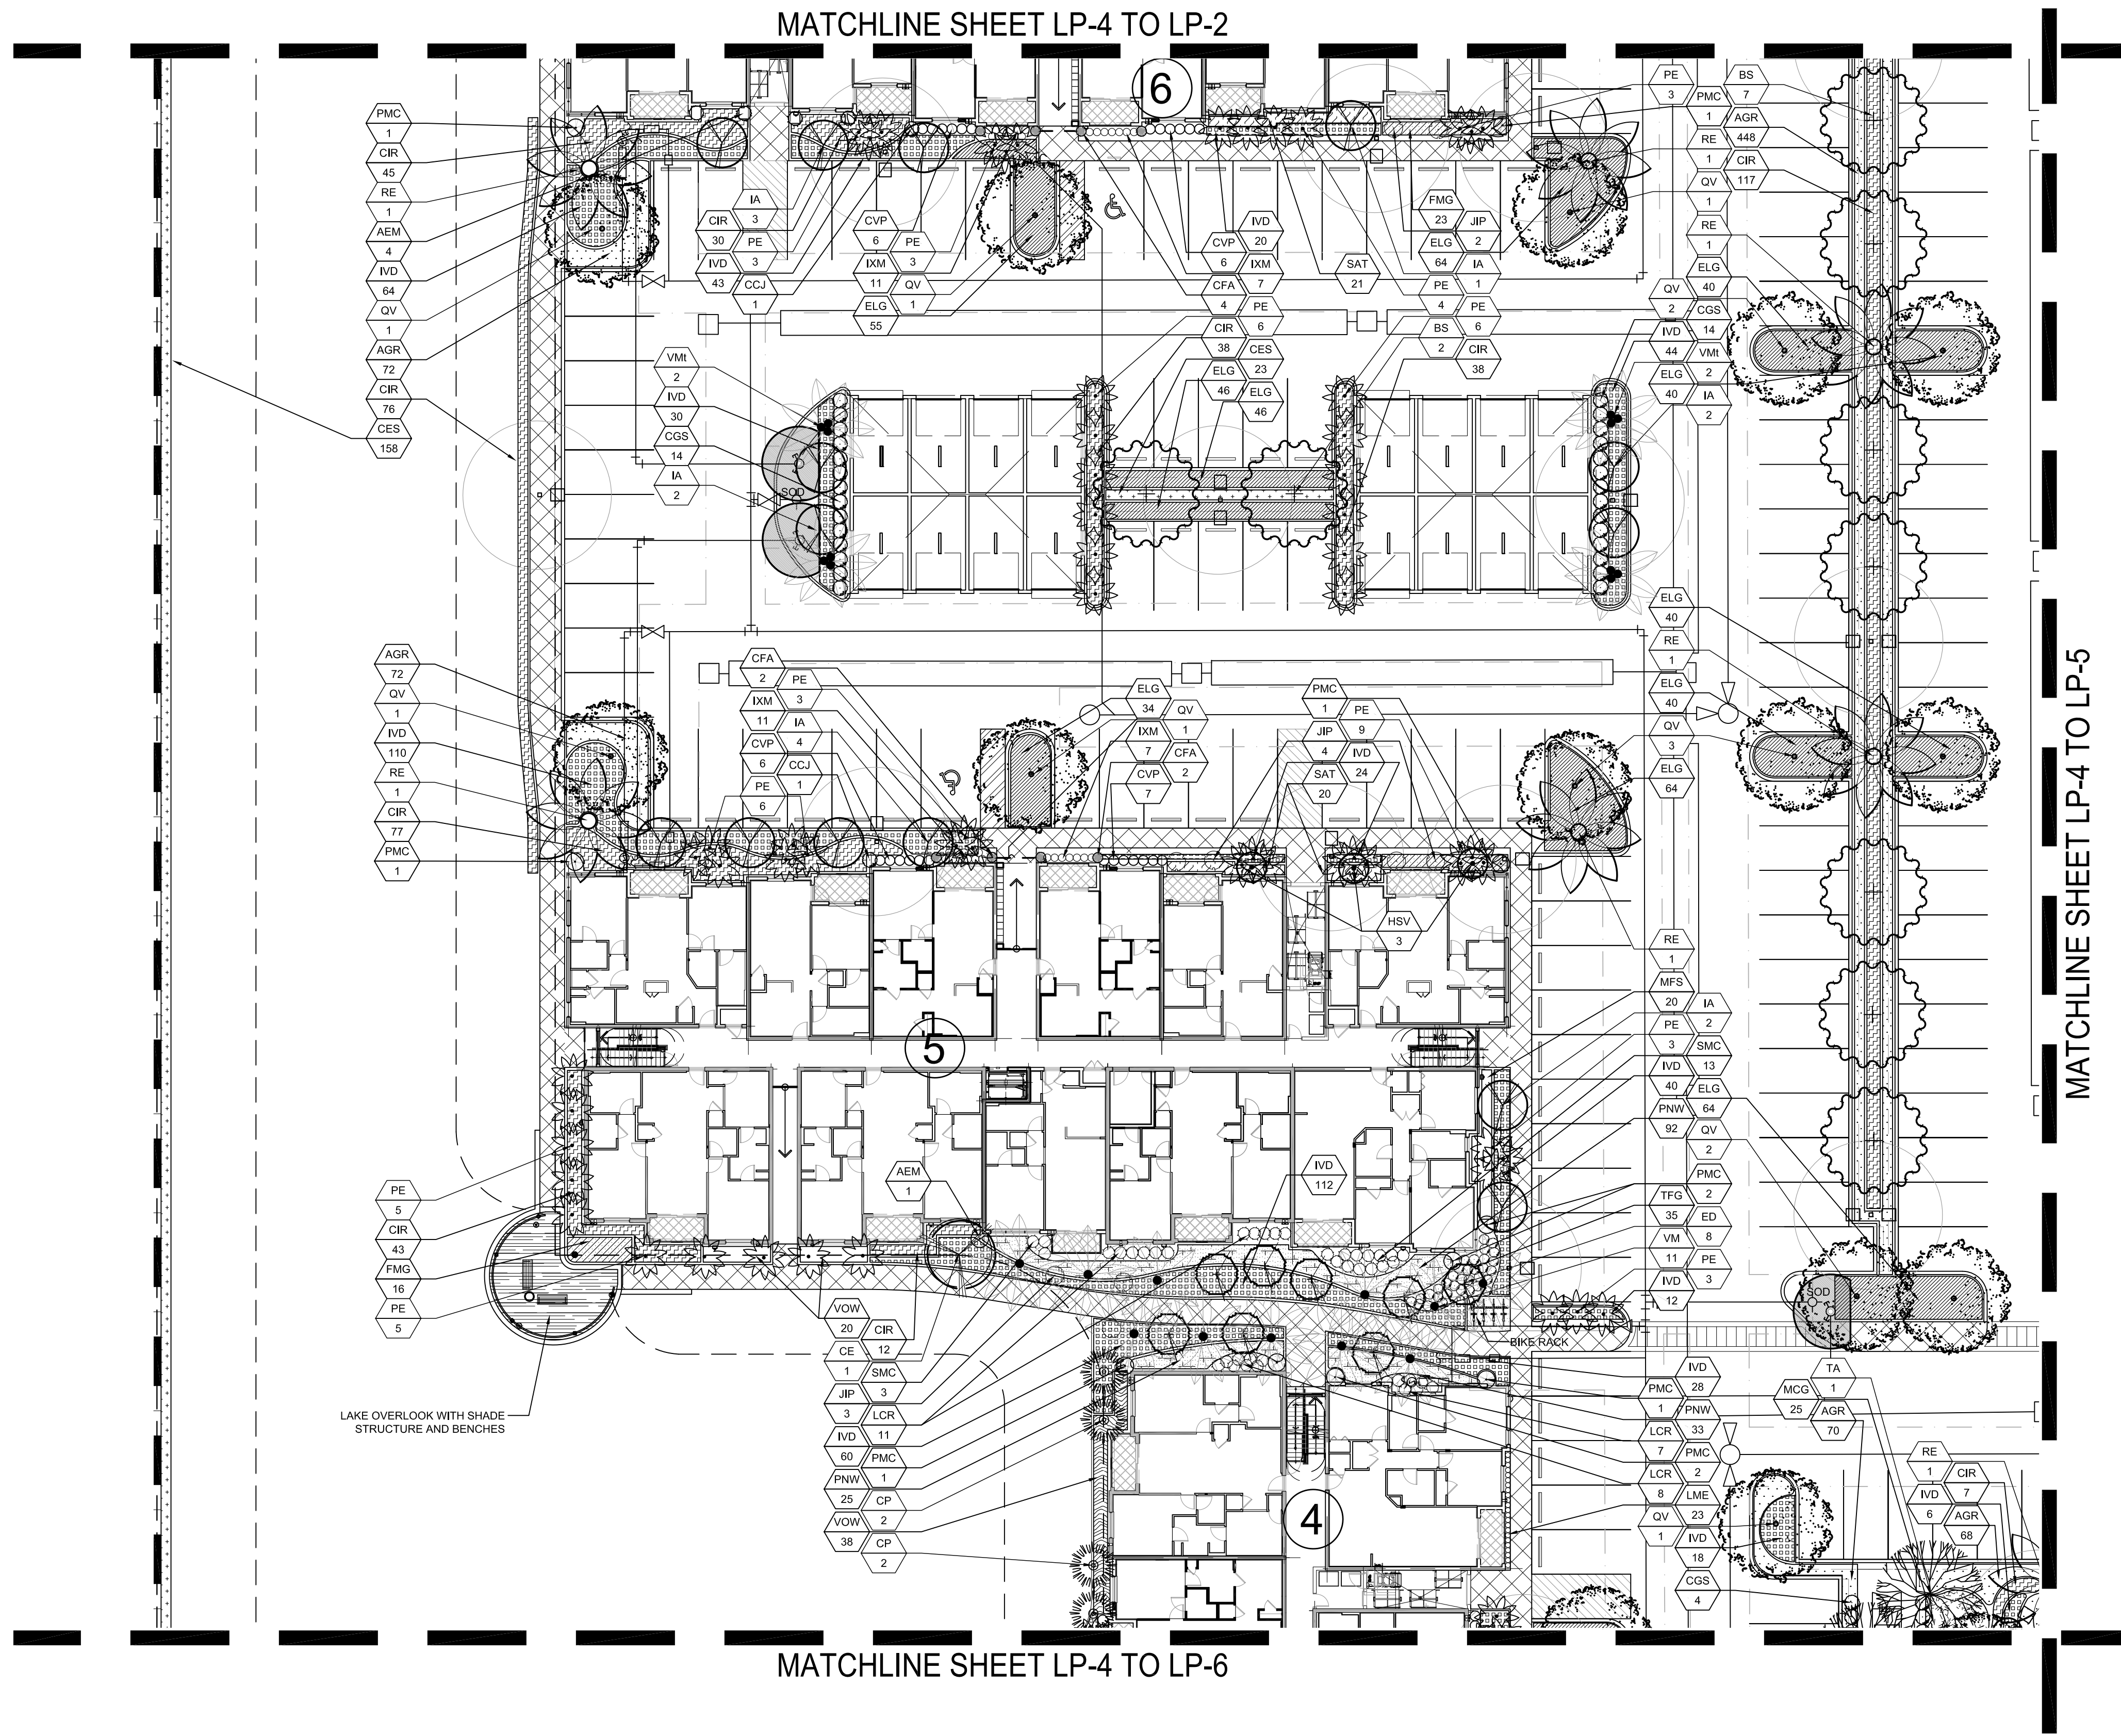


MATCHLINE SHEET LP-4 TO LP-2

MATCHLINE SHEET LP-4 TO LP-5

MATCHLINE SHEET LP-4 TO LP-6

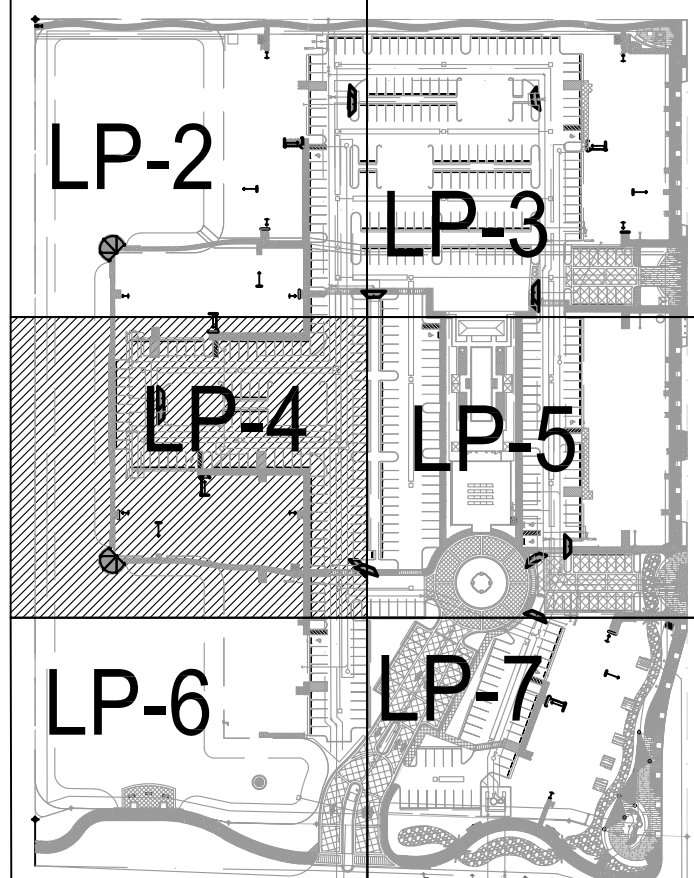

LOCATION MAP

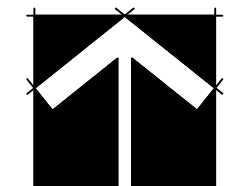

SCALE: 1" = 20'-0"

MIDTOWN RESIDENCES
AT COCONUT CREEK
FOR:
FLORIDA CRYSTALS
LOCATED AT:
COCONUT CREEK, FLORIDA

MSA ARCHITECTS, INC.
MIAMI OFFICE
7695 SW 104th ST.
MIAMI, FLORIDA 33156
(305) 273-8911



DRAWN	M.S.M.
CHECKED	H.J.
DATE	12/19/2013
SCALE	AS SHOWN
JOB NO.	1528.PRJ
SHEET	

HUGH JOHNSON
FLA.#0000237

ARCHITECTURE LANDSCAPE ARCHITECTURE
LAND PLANNING INTERIOR DESIGN
GOVERNMENTAL PROCESSING
ARCHITECTURAL ALLIANCE
612 S.W. FOURTH AVENUE, FORT LAUDERDALE, FLORIDA 33315 AA C002084 LC C000237
TEL: (954) 764-8858 FAX: (954) 764-0731 E-MAIL: landscape@archall.com

LP-4
LANDSCAPE PLAN