

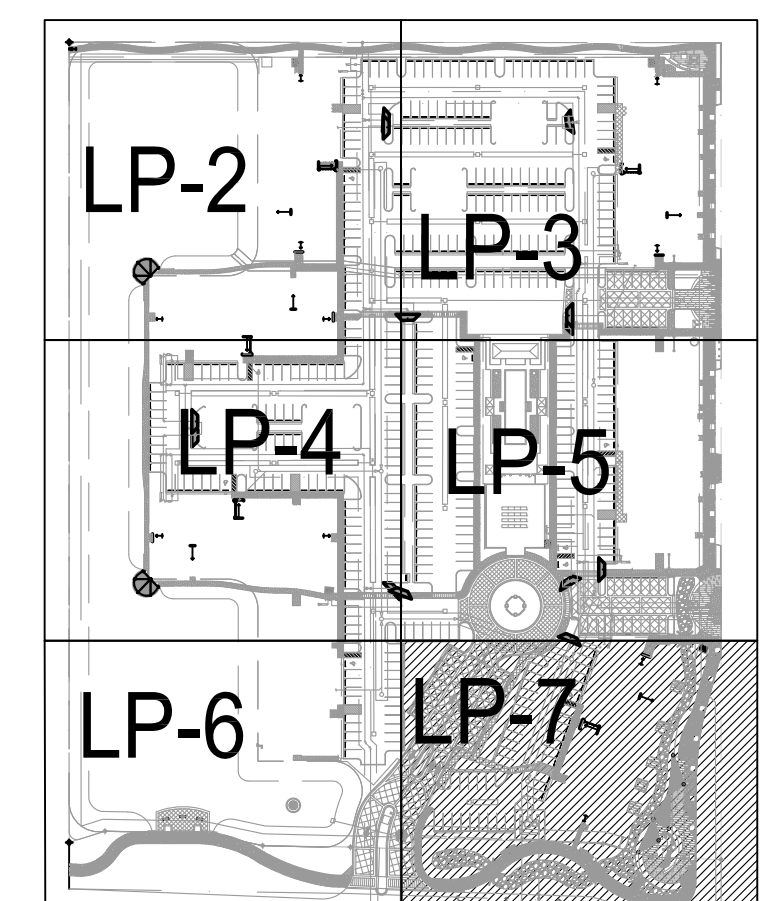


REVISIONS	BY
Site Plan Resubmission #1 02-19-14	M.M.
Site Plan Resubmission #2 04-08-14	M.M.
Site Plan Resubmission #3 07-24-14	M.M.
Site Plan Resubmittal #4 08-20-14	M.M.

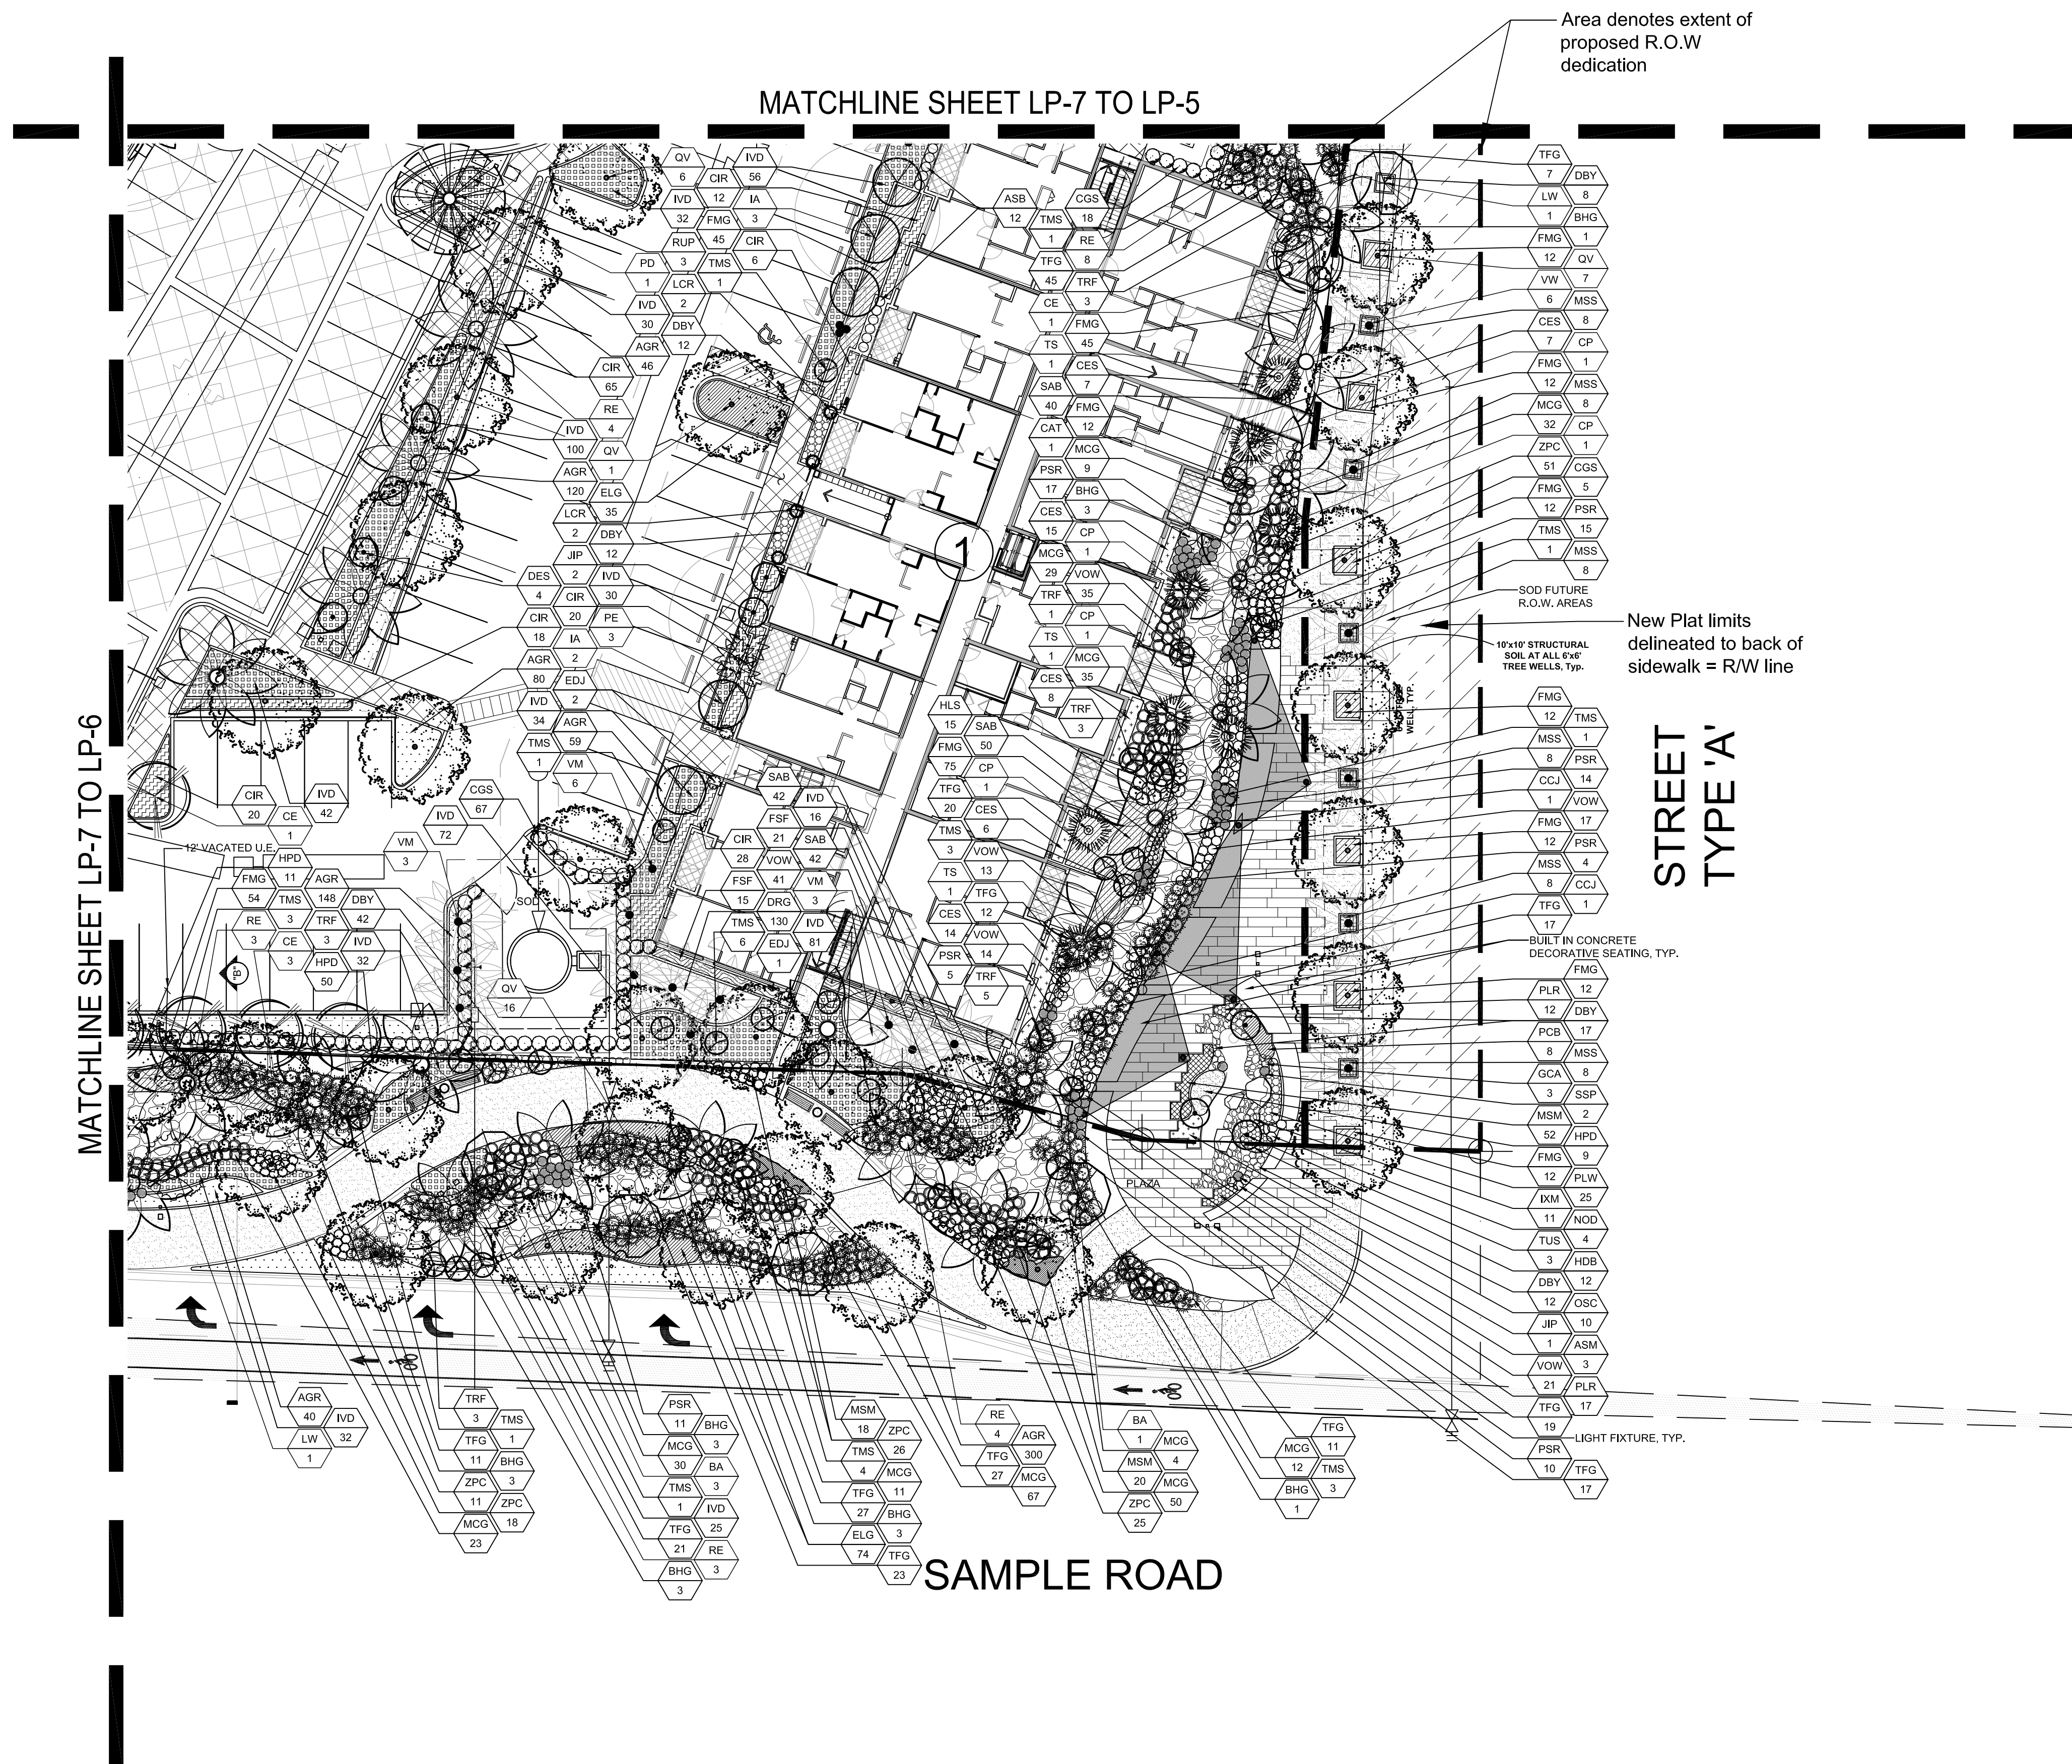

LOCATION MAP

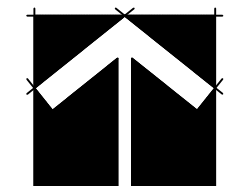

SCALE: 1" = 20'-0"

HUGH JOHNSON
FLA.#C000237
Seal

ARCHITECTURE LANDSCAPE ARCHITECTURE
LAND PLANNING INTERIOR DESIGN
GOVERNMENTAL PROCESSING
ARCHITECTURAL ALLIANCE
612 S.W. FOURTH AVENUE, FORT LAUDERDALE, FLORIDA 33315 AA C002084 LC C000237
TEL: (954) 764-9858 FAX: (954) 764-0731 E-MAIL: londrapp@archall.com

DRAWN M.S.M.
CHECKED H.J.
DATE 12/19/2013
SCALE AS SHOWN
JOB NO. 1528.PRJ
SHEET

LP-7
LANDSCAPE PLAN

MSA ARCHITECTS, INC.
MIAMI OFFICE
7695 SW 104th ST.
MIAMI, FLORIDA 33156
(305) 272-8911

MSA ARCHITECTS
ARCHITECTURE & PLANNING
ARCHITECTURE, LANDSCAPE ARCHITECTURE, LAND PLANNING, INTERIOR DESIGN, GOVERNMENTAL PROCESSING

MIDTOWN RESIDENCES
AT COCONUT CREEK
FOR:
FLORIDA CRYSTALS
LOCATED AT:
COCONUT CREEK, FLORIDA

COPYRIGHT © 2011 MSA ARCHITECTS, INC. THE ARCHITECTURAL DESIGN AND DETAIL DRAWINGS FOR THIS BUILDING AND/OR OVERALL PROJECT ARE THE LEGAL PROPERTY OF AND ALL RIGHTS ARE RESERVED BY THE ARCHITECT