



SITE PLAN

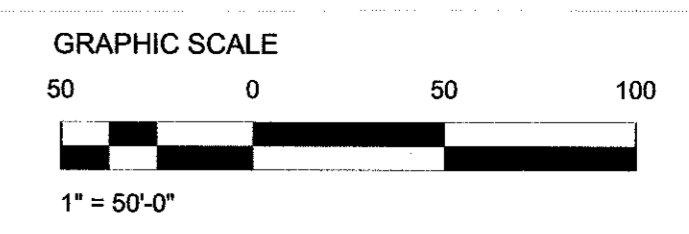

1"=200'-0" 1

DRC SITE PLAN MODIFICATION

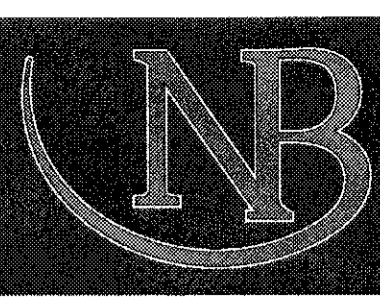

OWNER
NORTH BROWARD PREP SCHOOL
7600 LYONS ROAD
COCONUT CREEK, FL 33073
(T) 954.247.0011
(F) 954.247.0012
ARCHITECT



791 PARK OF COMMERCE BLVD
SUITE 400
BOCA RATON, FLORIDA 33487
(T) 561.988.4002
(F) 561.988.3002
AA 0003337

CONSULTANT

PROJECT TITLE
TEMPORARY RESIDENTIAL MODULARS & ROAD WIDENING

PROJECT NUMBER
R1001944.00

PROJECT LOCATION
7600 LYONS ROAD
COCONUT CREEK, FLORIDA

DATE OF ISSUE
MARCH 28, 2013

REVISIONS
DRC COMMENTS #1
MAY 1, 2013

DESIGNER
CD

CHECKED BY
RC

DRAWN BY
CD

SUBMITTAL PHASE / SET DESCRIPTION
DRC SITE PLAN MODIFICATION

APPROVED
[Signature]
5.2.13

RODNEY A. CROCKETT, AIA
REGISTRATION: AR-91279

To the best of my knowledge, the plans and specifications comply with the applicable minimum building codes and applicable minimum life safety standards
COPYRIGHT © 2013

SHEET TITLE
SITE PLAN

SHEET NUMBER
A1.00

Pierce Goodwin Alexander & Linville | Las Vegas | Las Angeles | Mexico City | Austin | Boca Raton | Boston | Dallas | Houston | Las Vegas | Las Angeles | Mexico City | Alexandria | Atlanta