


PARCEL "A"
 THE NORTH BROWARD SCHOOL PLAT
 (P.B. 163, PG. 19, B.C.R.)

LEGEND	
	EXIST. MANHOLE
	EXIST. GATE VALVE
	EXIST. FIRE HYDRANT
	EXIST. CATCH BASIN
	EXIST. ELEVATION
	NEW ASPHALT PAVEMENT
	STABILIZED GRADE
	EXISTING
	P.V.C.
	H.D.P.E.
	HIGH DENSITY POLYETHYLENE PIPE
	EXIST. PIPE
	PROP. PIPE
	SURFACE FLOW LINE
	DRAINED FIELD
	UTILITY EASEMENT
	SANITARY SEWER
	R/W ELEVATION
	STORMWATER MANAGEMENT
	EXIST. TREE

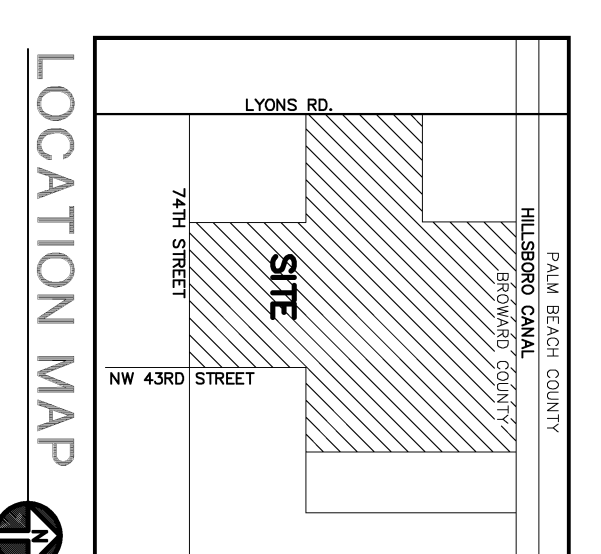

ELEVATION NOTE:
 ALL ELEVATIONS ON THIS SHEET ARE
 BASED ON N.G.V.D. 29.
 ELEVATION CONVERSION EQUATION:
 N.A.V.D. 88 = N.G.V.D. 29 + (-1.51)

OVERALL ENGINEERING PLAN
 SCALE 1"=50'



SWM PERMIT SUBMITTAL



OWNER
 NORTH BROWARD PREPARATORY
 7800 LYONS ROAD
 COCONUT CREEK, FLORIDA
 33073
 (772) 954.247.0011
 (772) 954.247.0012
 ARCHITECT

PCAL
 791 PARK OF COMMERCE BLVD
 SUITE 400
 BOCA RATON, FLORIDA 33487
 (772) 561.988.4002
 (772) 561.988.3002
 (772) 561.988.3002
 AA 000337
 CONSULTANT

DeRose Design
 Consultants Inc.
 LAND PLANNING • CIVIL • STRUCTURAL
 ENVIRONMENTAL • ELECTRICAL • MECHANICAL
 ENGINEERING • SITE DESIGN • SIGNAGE
 PLANNING • ROAD SIGNS • TRUCK
 STOPPAGES OF ADVERTISING • 4088
 PROJECT TITLE
 TEMPORARY RESIDENTIAL
 MODULES & ROAD
 WIDENING
 PROJECT NUMBER
 R1007944.00
 PROJECT LOCATION
 7800 LYONS ROAD
 COCONUT CREEK, FLORIDA
 DATE OF ISSUE
 MARCH 28, 2013

REVISIONS
 A DRC COMMENTS 5.11.13
 SWM PERMIT SUBMITTAL 5.13.13

DESIGNER
 LDR
 CHECKED BY
 DRAWN BY
 SUBMITTAL PHASE/
 SET DESCRIPTION
 DRC SITE PLAN MODIFICATION
 APPROVED

LAMRENCKOWSKI ENGINEERS
 LICENSED ENGINEER NO. 88897
 STATE OF FLORIDA
 DATE: 03/28/2013
 Define Sheet Job: 88897
 ALL RIGHTS RESERVED
 NO REUSE PERMITTED

CIVIL SITE PLAN
 SHEET NUMBER
C-1
 1 OF 10