


PARCEL "A"
THE NORTH BROWARD SCHOOL PLAT
 (P.B. 163, PG. 19, B.C.R.)

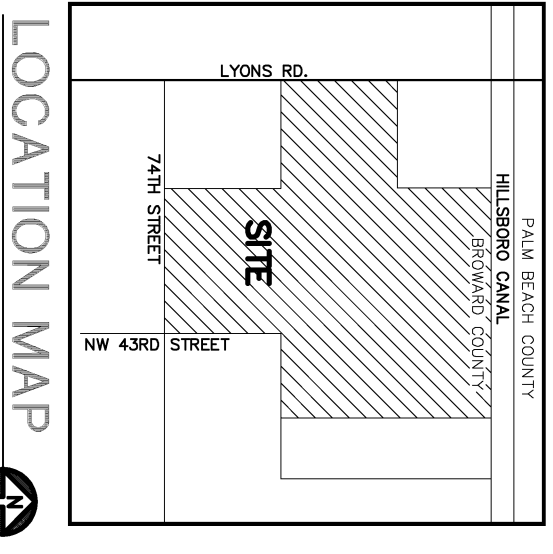


SWM PERMIT SUBMITTAL

OWNER
 NORTH BROWARD PREPARATORY
 7800 LYONS ROAD
 COCONUT CREEK, FLORIDA
 33073
 [T] 954.247.0011
 [F] 954.247.0012
ARCHITECT

PGAL
 791 PARK OF COMMERCE BLVD
 SUITE 400
 BOCA RATON, FLORIDA 33487
 [T] 561.988.4002
 [F] 561.988.3002
 [A] 000337
CONSULTANT


DeRose Design Consultants Inc.
 LAND PLANNING • CIVIL, STRUCTURAL,
 ENVIRONMENTAL, ELECTRICAL, MECHANICAL,
 PLUMBING, PILE DRIVING, SOILS
 FOUNDATION ENGINEERING, 3000
 UNIVERSITY BLVD SUITE 2700
 WEST PALM BEACH, FLORIDA 33411
 [T] 561.988.4002
 [F] 561.988.3002
 [A] 000337
CONSULTANT

TEMPORARY GRAVEL CONSTRUCTION ENTRANCE

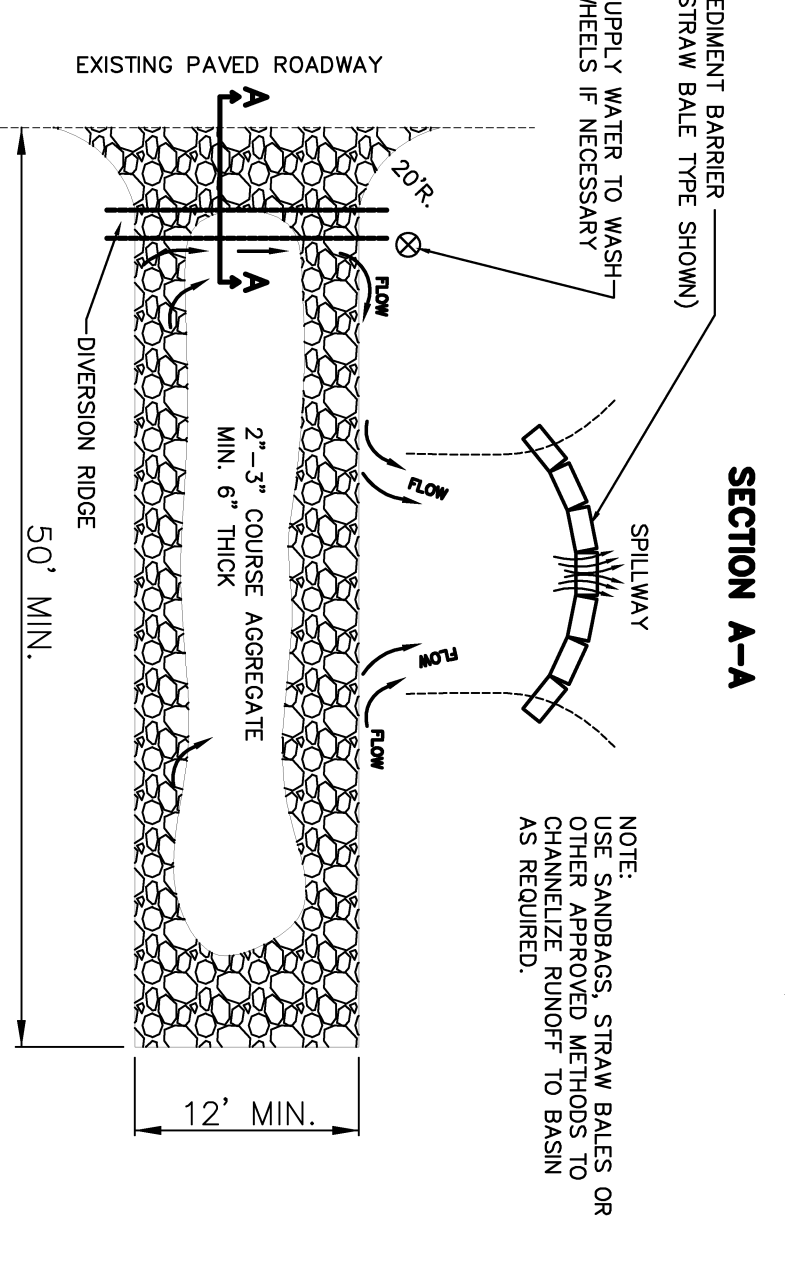


- NOTES:**
1. THE ENTRANCE SHALL BE MAINTAINED IN A CONDITION THAT WILL PREVENT TRACKING OR FLOWING OF MUD OR OTHER MATERIALS ONTO ADJACENT AREAS. WHEELS MAY REQUIRE TREAD CLEANING MEASURES USED TO TRAP SEDIMENT.
 2. WHEN NECESSARY, WHEELS SHALL BE CLEANED PRIOR TO ENTRANCE ONTO PUBLIC RIGHT-OF-WAY.
 3. WHEN WASHING IS REQUIRED, IT SHALL BE DONE ON AN AREA STABILIZED WITH CRUSHED STONE THAT DRAINS INTO AN APPROVED SEDIMENT TRAP OR SEDIMENT PASTIN.

TYPE III SILT FENCE

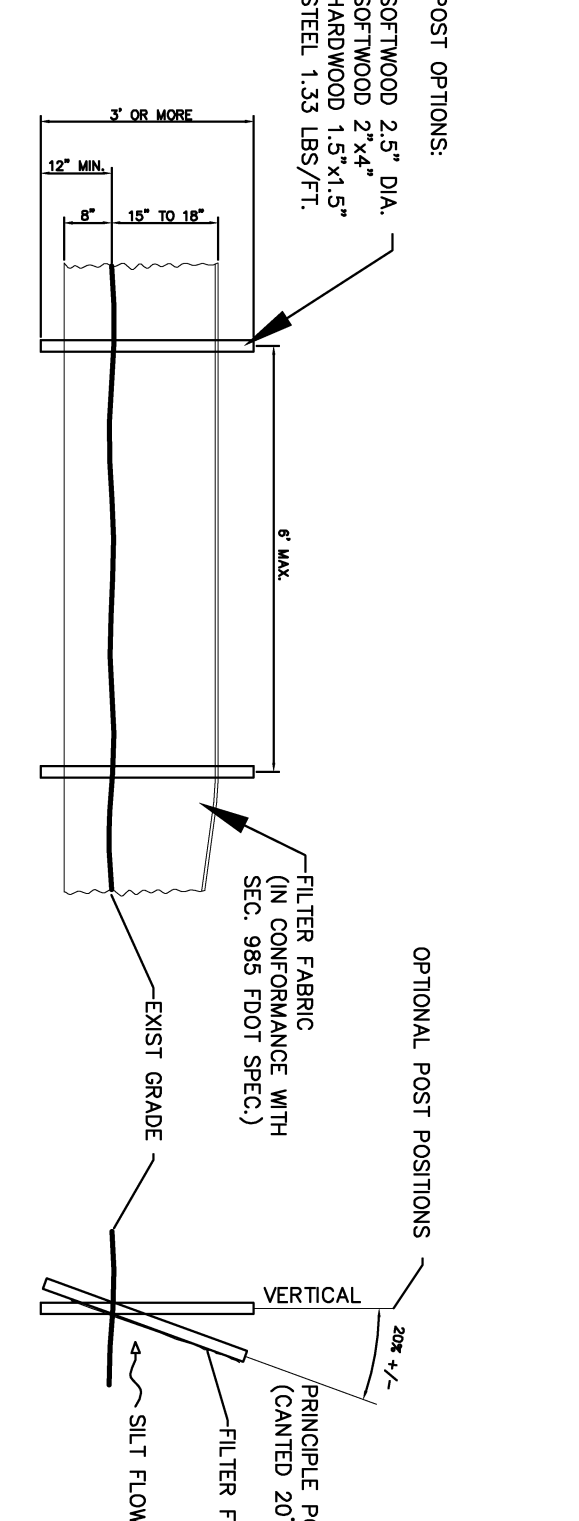


EROSION CONTROL BERM

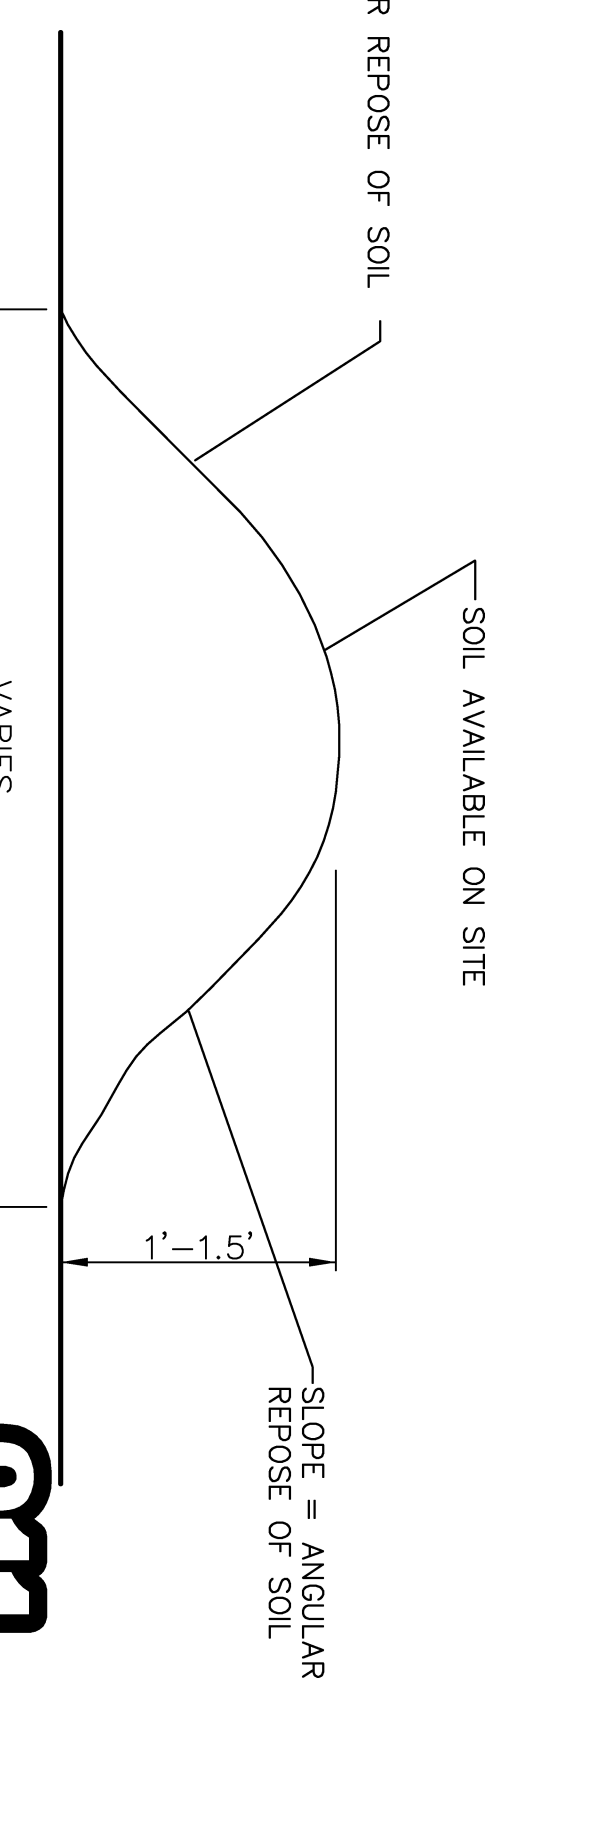

OVERALL SITE PLAN

SCALE 1=50

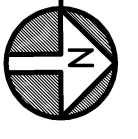

PERIMETER BERM SECTION

SCALE N.T.S.



Know what's below.
 Call before you dig.

Alexandria	Atlanta	Austin	Boca Raton	Boston	Dallas	Houston	Las Vegas	Las Angeles	Mexico City	Pierce Gooden	Alexander & Linville
<p>DATE: 03/28/2013 DESIGNER: LDR CHECKED BY: RW DRAWN BY: RW PROJECT NUMBER: R1001944.00 PROJECT LOCATION: 7800 LYONS ROAD COCONUT CREEK, FLORIDA DATE OF ISSUE: MARCH 28, 2013 REVISIONS: SWM PERMIT SUBMITTAL 5.13.13</p>											
<p>LAWRENCE D'AROSE, P.E. LICENSED ENGINEER NO. 20819 STATE OF FLORIDA DATE: 03/28/2013 ALL RIGHTS RESERVED NO PART OF THIS DOCUMENT IS TO BE REPRODUCED OR TRANSMITTED IN ANY FORM OR BY ANY MEANS, ELECTRONIC OR MECHANICAL, WITHOUT PERMISSION IN WRITING FROM PGAL CONSULTANTS INC.</p>											
<p>To the best of my knowledge, the information furnished herein is true and correct and I am not aware of any circumstances which would render the information furnished herein false or misleading. I warrant that the information furnished herein complies with the applicable minimum building codes and applicable minimum life safety standards. I warrant that the information furnished herein is not in violation of any applicable laws, regulations, or codes. I warrant that the information furnished herein is not in violation of any applicable laws, regulations, or codes. I warrant that the information furnished herein is not in violation of any applicable laws, regulations, or codes.</p>											
<p>PGAL CONSULTANTS INC. ARCHITECT</p>											