


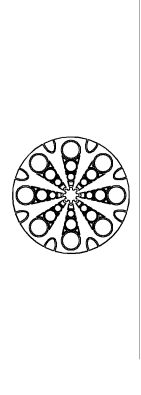

OWNER
 NORTH BROWARD PREPARATO
 7600 LYONS ROAD
 COCONUT CREEK, FLORIDA
 33073
 [T] 954.247.0011
 [F] 954.247.0012
 ARCHITECT



791 PARK OF COMMERCE BLVD
 SUITE 400
 BOCA RATON, FLORIDA 33487
 [T] 561.988.4002
 [F] 561.988.3002
 AA 000337
 CONSULTANT



DeRose Design
 Consultants Inc.
 470 S. ADRIAN BOULEVARD
 BOCA RATON, FLORIDA 33486
 [T] 561.988.4002
 [F] 561.988.3002
 CERTIFICATE OF AUTHORIZATION # 4036





PROJECT TITLE
 TEMPORARY RESIDENTIAL
 MODULARS & ROAD
 WIDENING
 PROJECT NUMBER
 R1001944.00
 PROJECT LOCATION
 7600 LYONS ROAD
 COCONUT CREEK, FLORIDA
 DATE OF ISSUE
 MARCH 28, 2013
 REVISIONS

SWM PERMIT SUBMITTAL 5.13.11

DESIGNER
 CHECKED BY
 LDR
 DRAWN BY
 RW
 SUBMITTAL PHASE /
 SET DESCRIPTION
 DRC SITE PLAN MODIFICATION
 APPROVED

DATE: 03/27/13
 DRAWN BY: RW
 CHECKED BY: LDR
 DESIGNER: LAWRENCE D. ROSE, P.E.
 LICENSED ENGINEER NO. 20189
 STATE OF FLORIDA
 To the best of my knowledge, the
 plans and specifications comply
 with the applicable minimum
 standards of the Florida Building
 Code, and I hereby affirm and
 warrant that the plans and
 specifications comply with the
 applicable minimum standards
 of the Florida Building Code.
 LAWRENCE D. ROSE, P.E.
 LICENSED ENGINEER NO. 20189
 STATE OF FLORIDA
 DATE: 03/27/13

SWM PERMIT SUBMITTAL

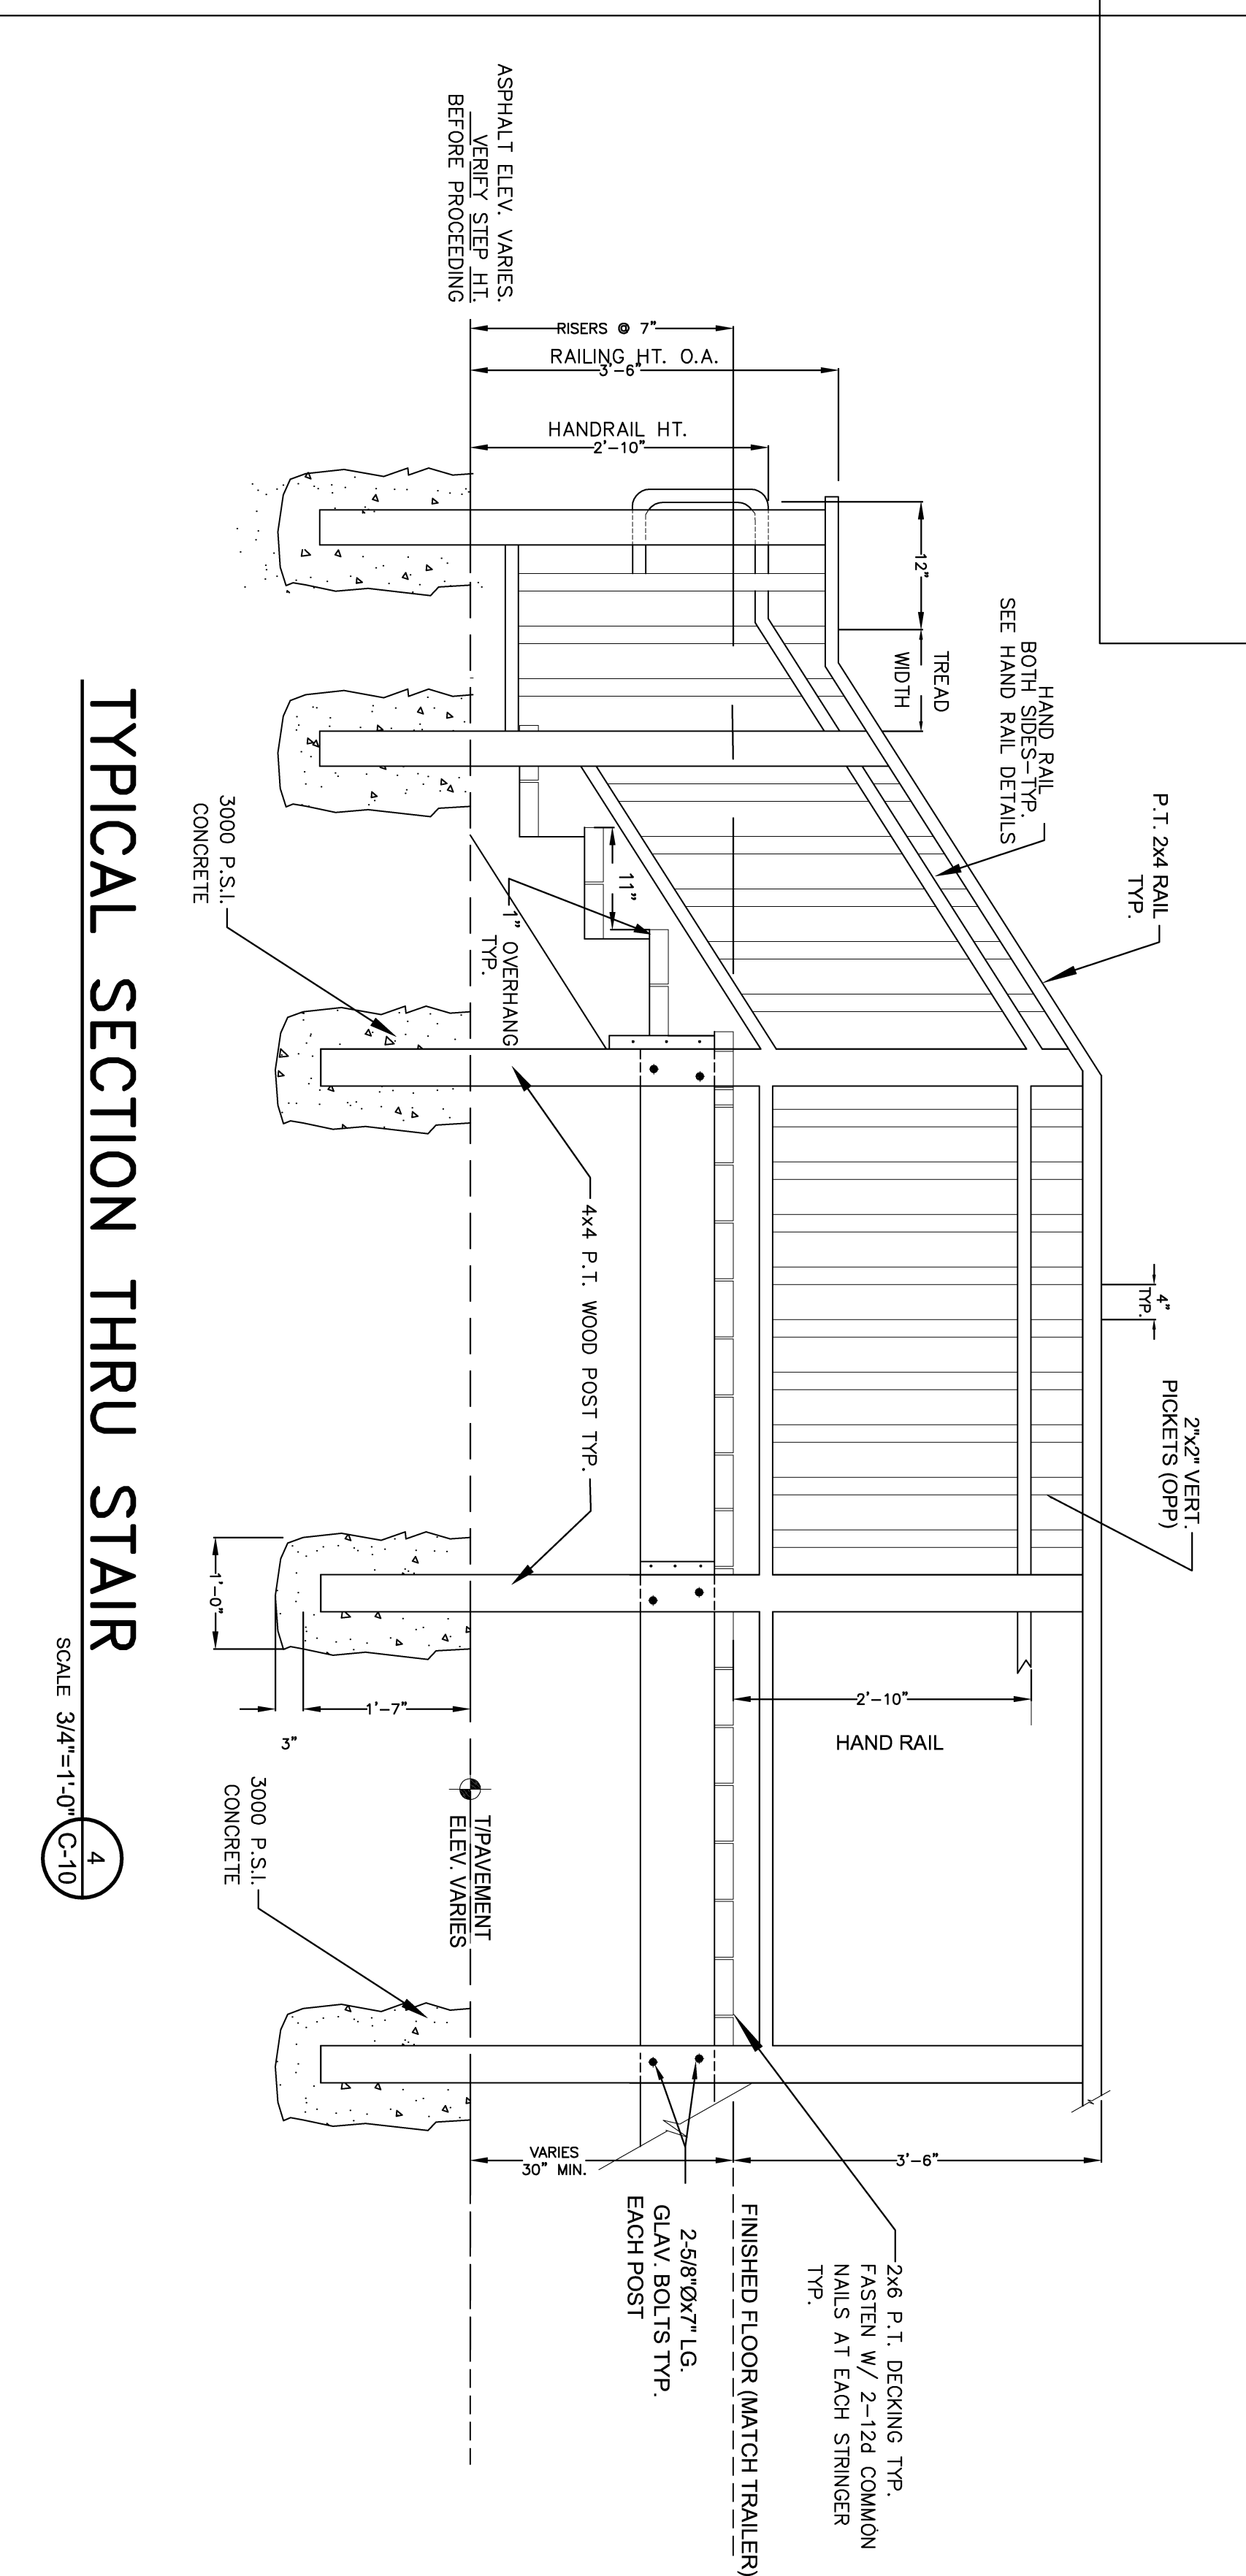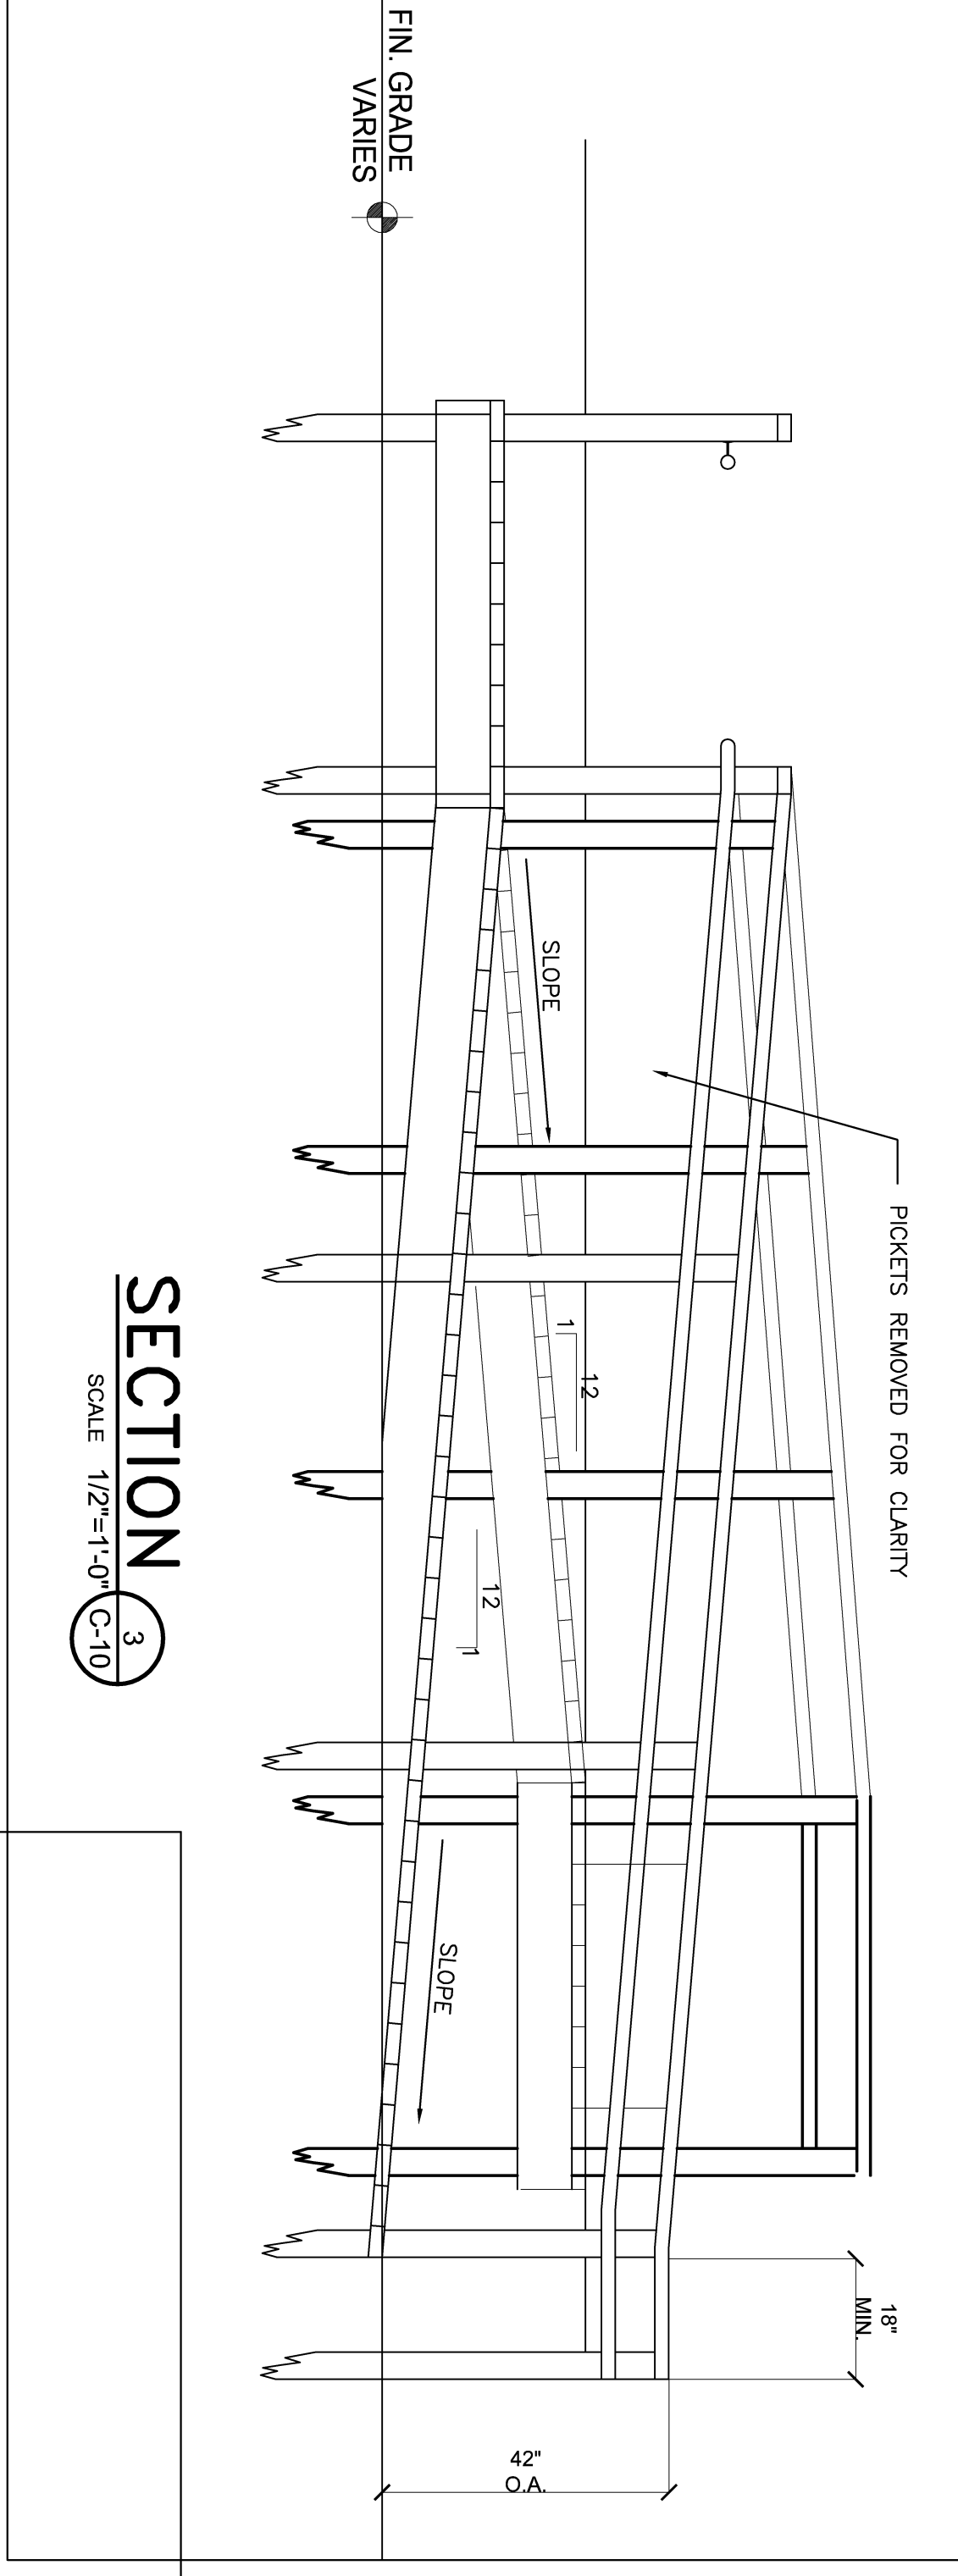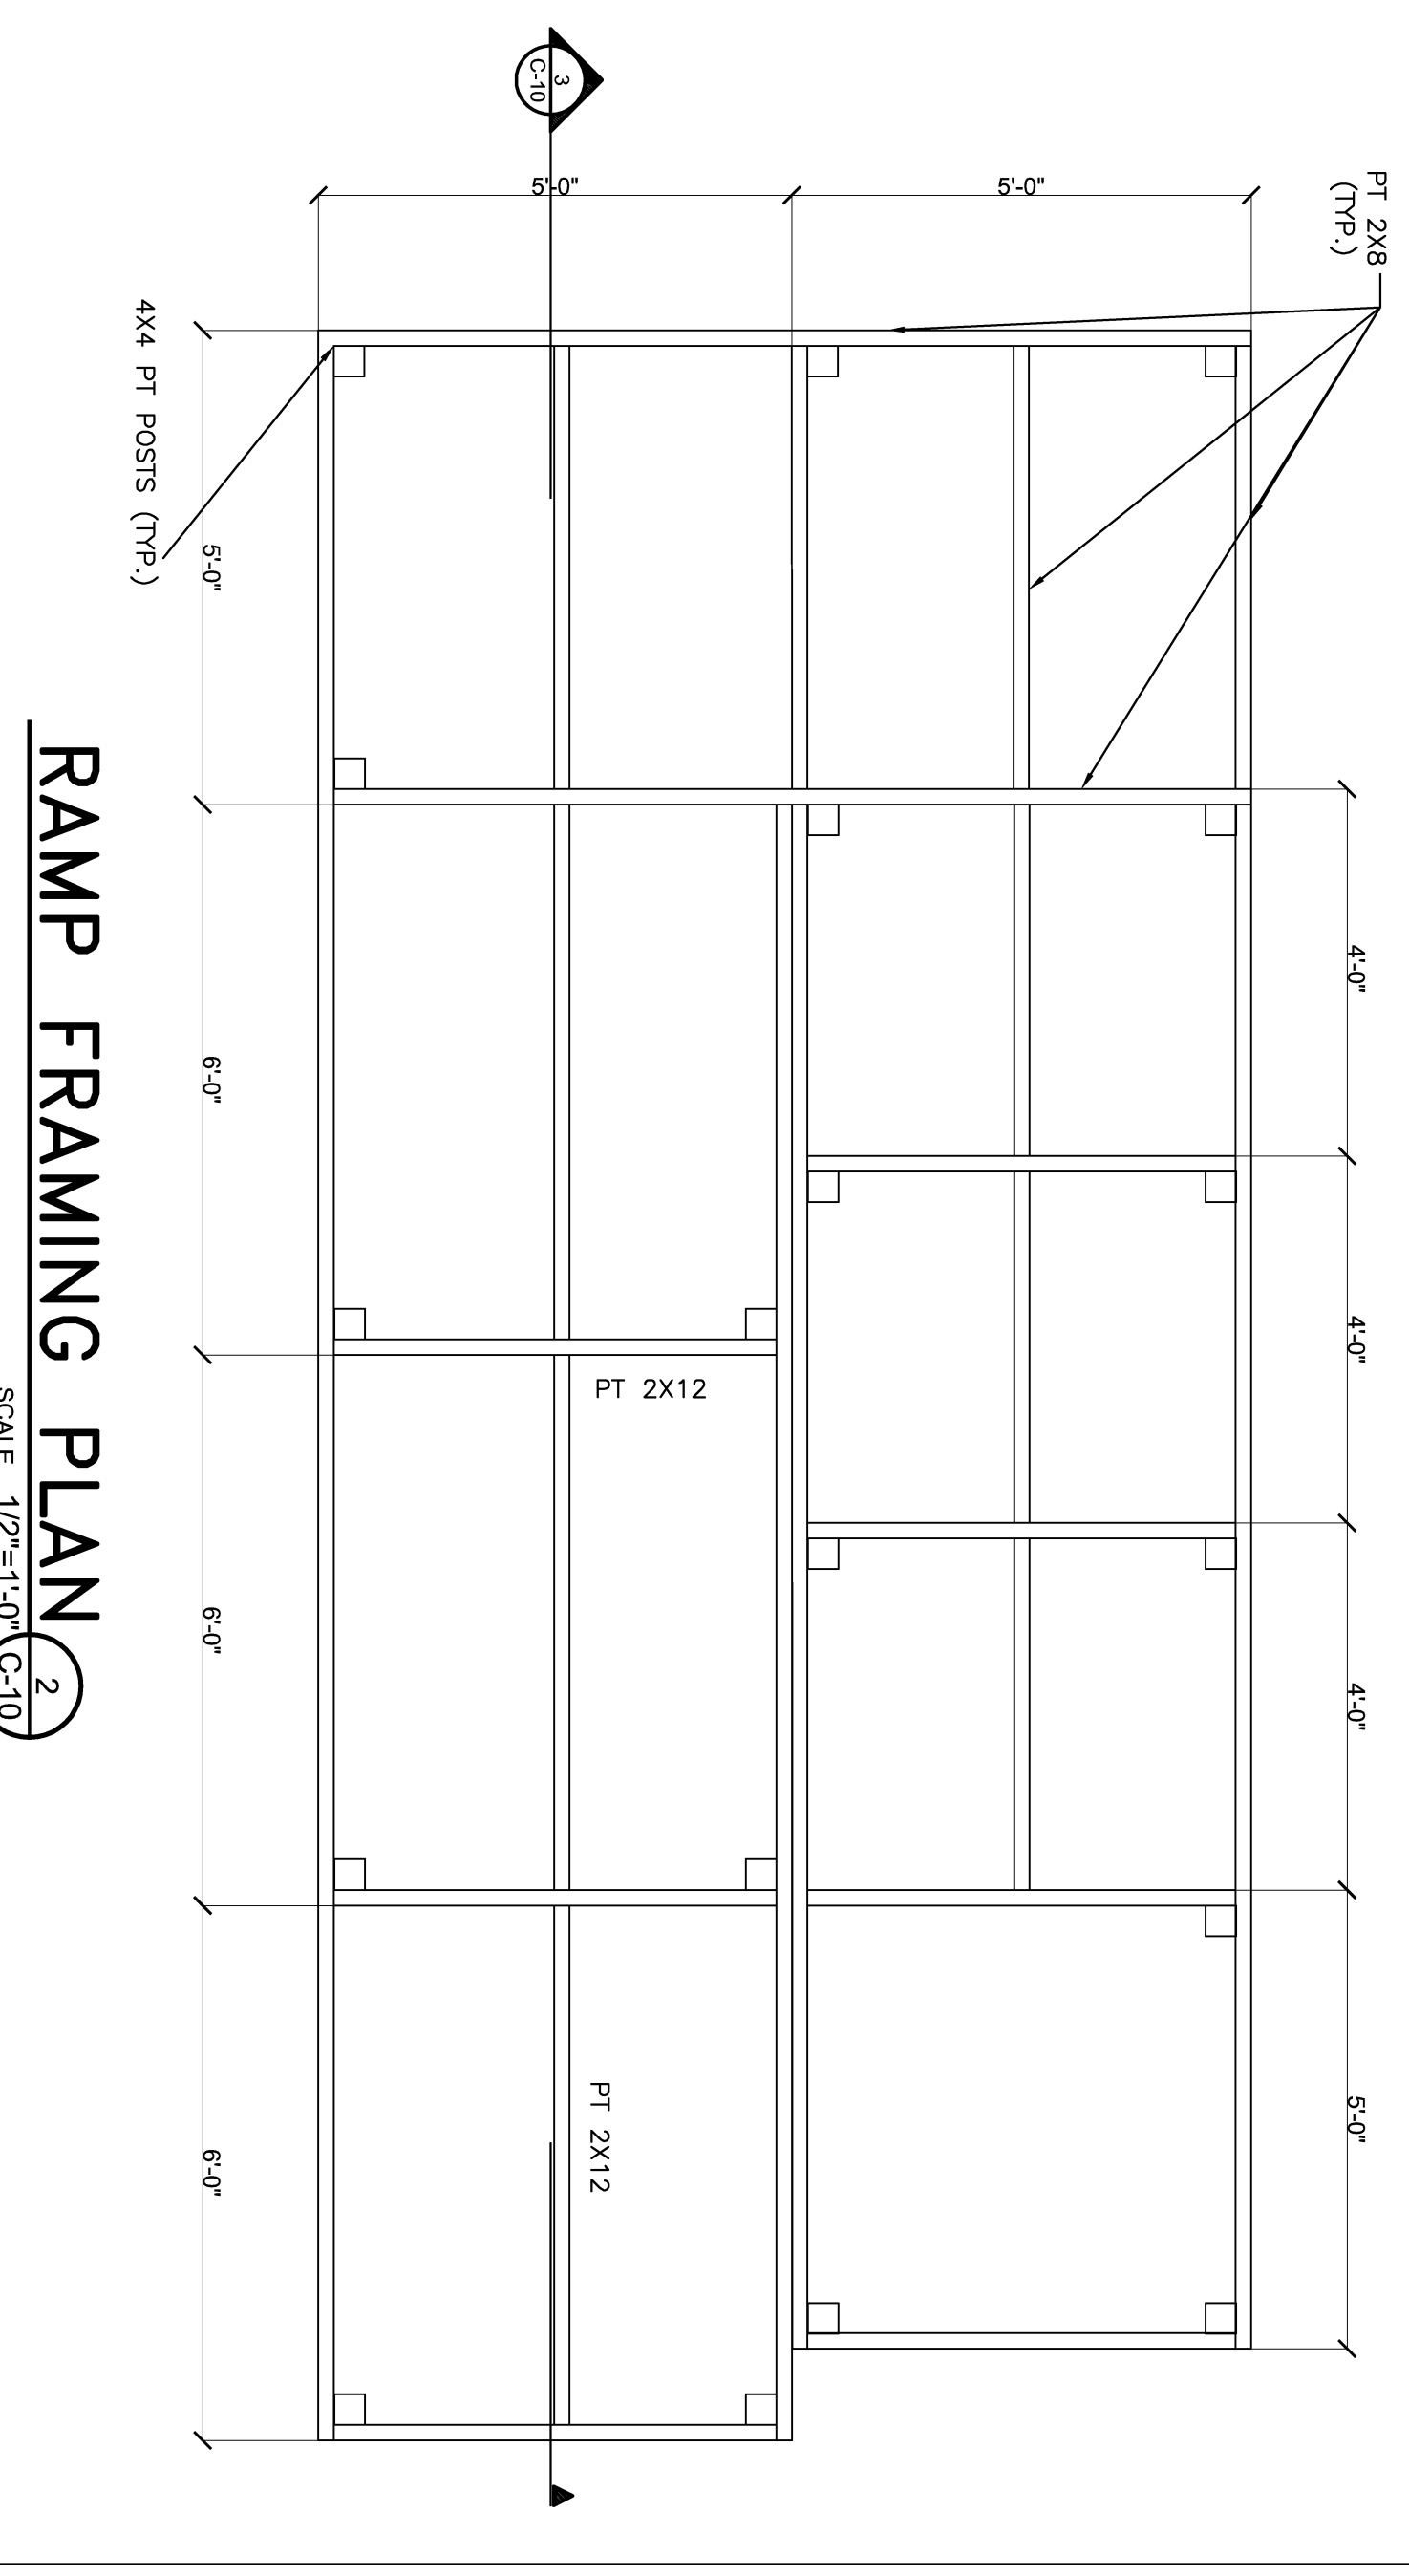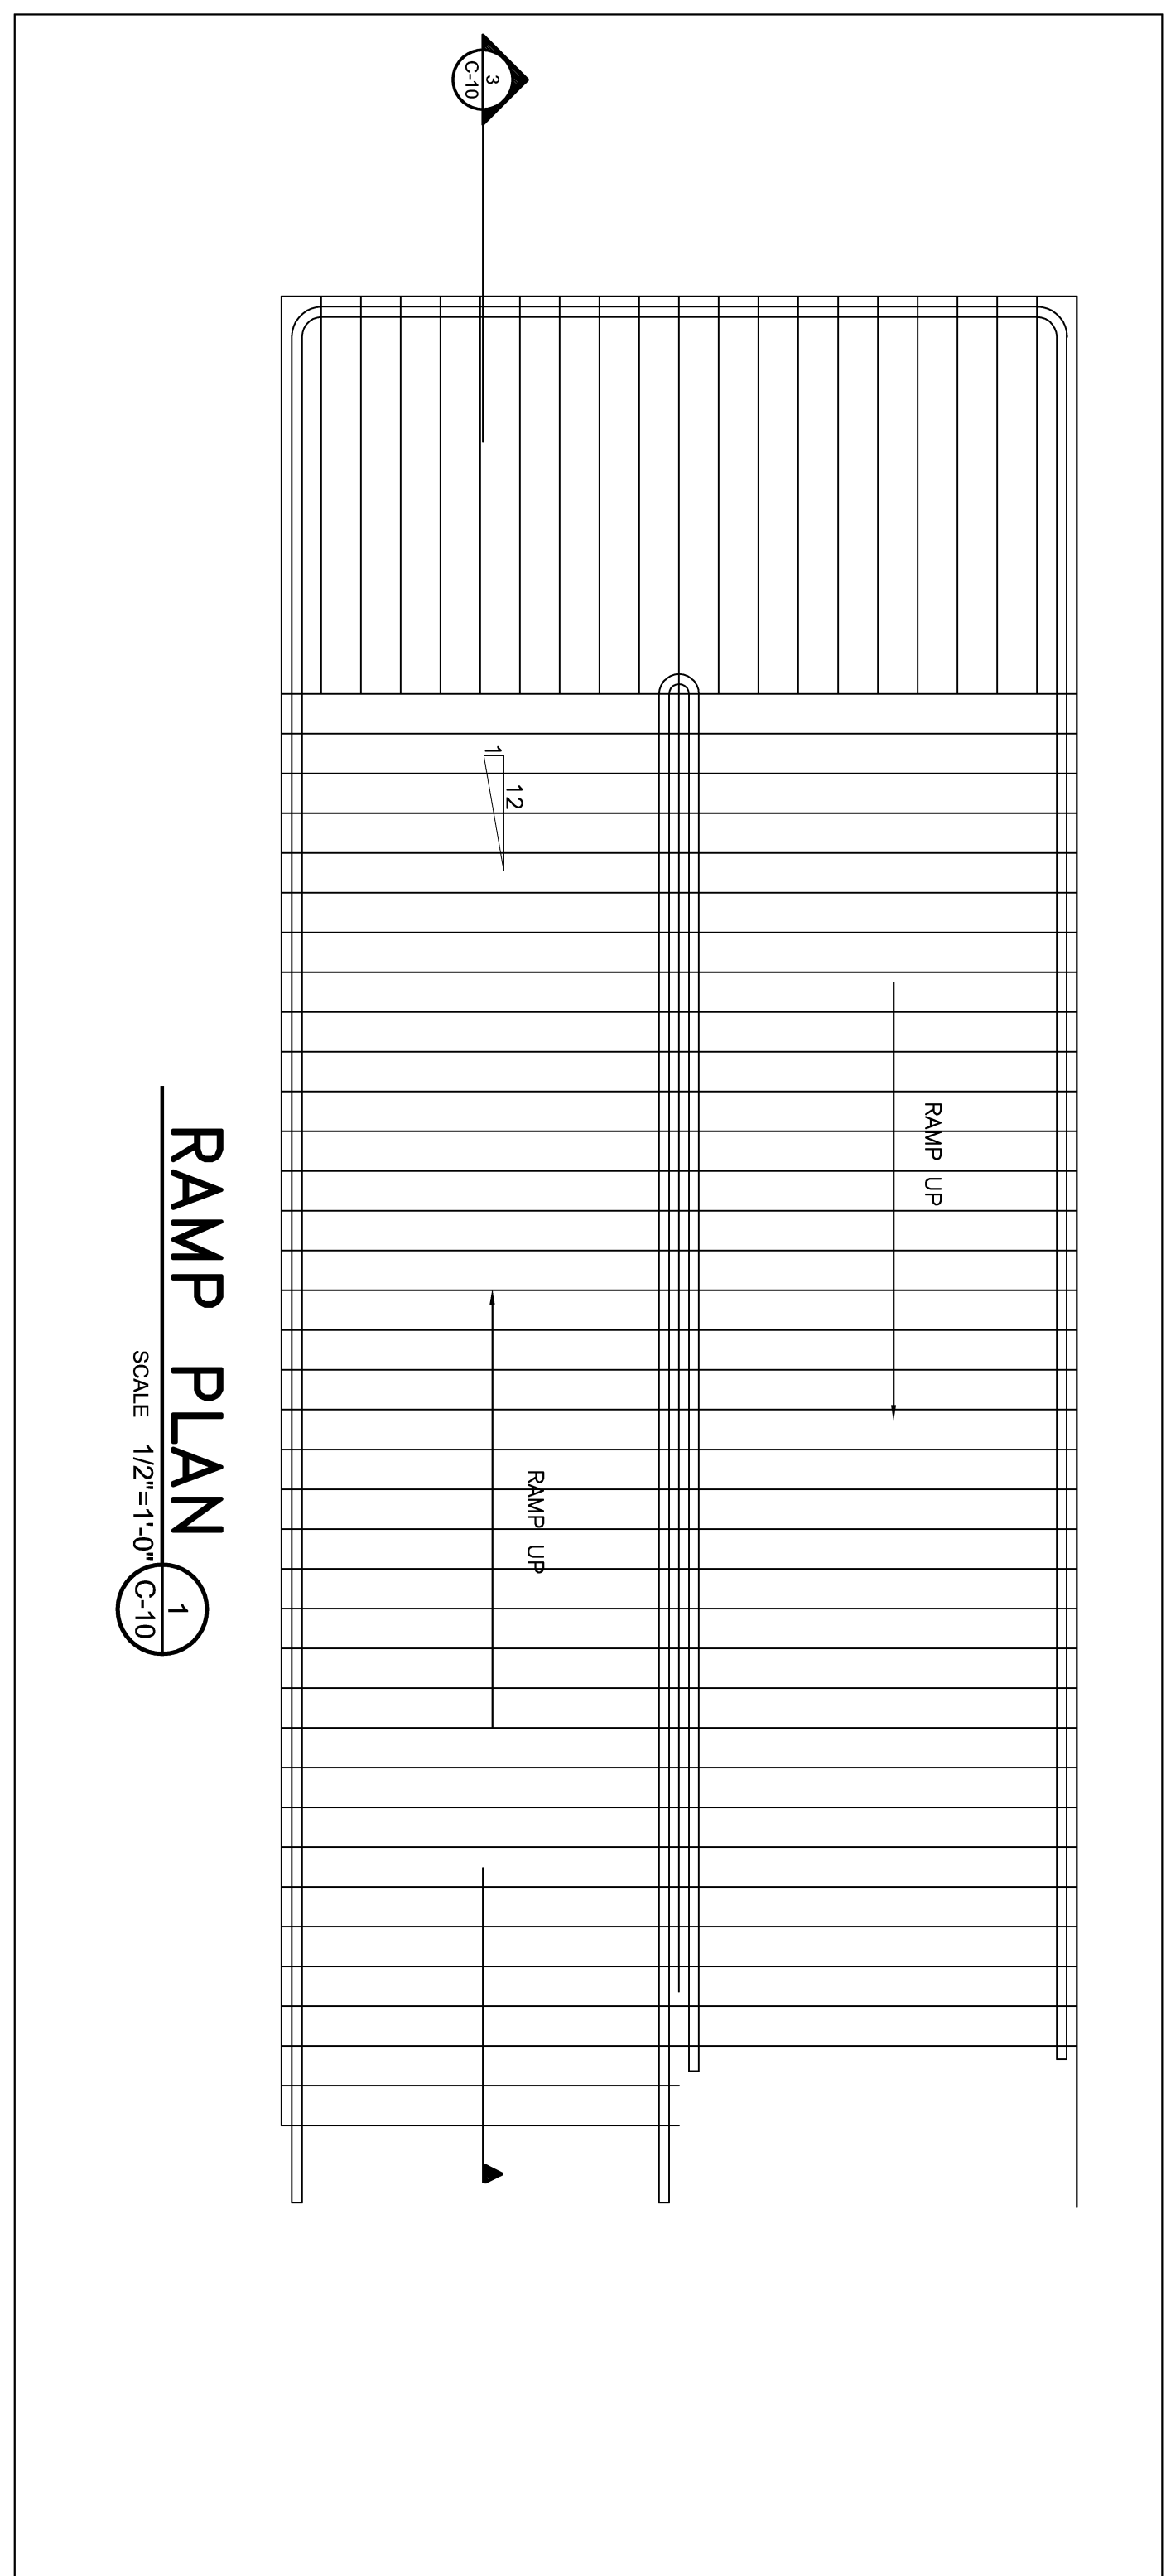

Alexandria	Atlanta	Austin	Boca Raton	Boston	Dallas	Houston	Las Vegas	Las Angeles	Mexico City	Pierce Goodwin Alexander & Linville
------------	---------	--------	------------	--------	--------	---------	-----------	-------------	-------------	-------------------------------------