



OWNER
 NORTH BROWARD
 PREPARATORY SCHOOL
 7600 LYONS ROAD
 COCONUT CREEK, FL 33073
 [T] 954.247.0011
 [F] 954.247.0012

ARCHITECT
PGAL
 Pierce Goodwin Alexander & Linville
 791 PARK OF COMMERCE BLVD.
 SUITE 400
 BOCA RATON, FL 33487
 [T] 561.988.4002
 [F] 561.988.3002

CONSULTANT
 A. GRANT
 THORNBROUGH
 AND ASSOCIATES
 132 North Swinton Avenue
 Delray Beach, FL 33444
 (561) 276-5050
 FAX (561) 276-8777

PROJECT TITLE
 NORTH BROWARD
 PREPARATORY SCHOOL
 ATHLETIC & WELLNESS
 CENTER
 PROJECT NUMBER
 R1002318.00
 PROJECT LOCATION
 NORTH BROWARD
 PREPARATORY SCHOOL
 7600 LYONS ROAD
 COCONUT CREEK, FL 33073
 [T] 954.247.0011
 [F] 954.247.0012
 DATE OF ISSUE
 MARCH 25, 2014


REVISIONS
 1. DRC COMMENTS 4-22-14
 2. DRC COMMENTS 11-25-14
 3. DRC COMMENTS 12-17-14

DESIGNER
 CBP
 CHECKED BY AGT DRAWN BY CBPIEST
 SUBMITTAL PHASE / SET DESCRIPTION
 DEVELOPMENT REVIEW COMMITTEE SITE PLAN APPROVED

TO THE BEST OF MY KNOWLEDGE, THE PLANS AND SPECIFICATIONS COMPLY WITH THE APPLICABLE MINIMUM BUILDING CODES AND APPLICABLE MINIMUM LIFE SAFETY STANDARDS.
 COPYRIGHT © 2014

SHEET TITLE
 LANDSCAPE PLAN- SW SECTION
 SHEET NUMBER
 LP-1

DRC SITE PLAN

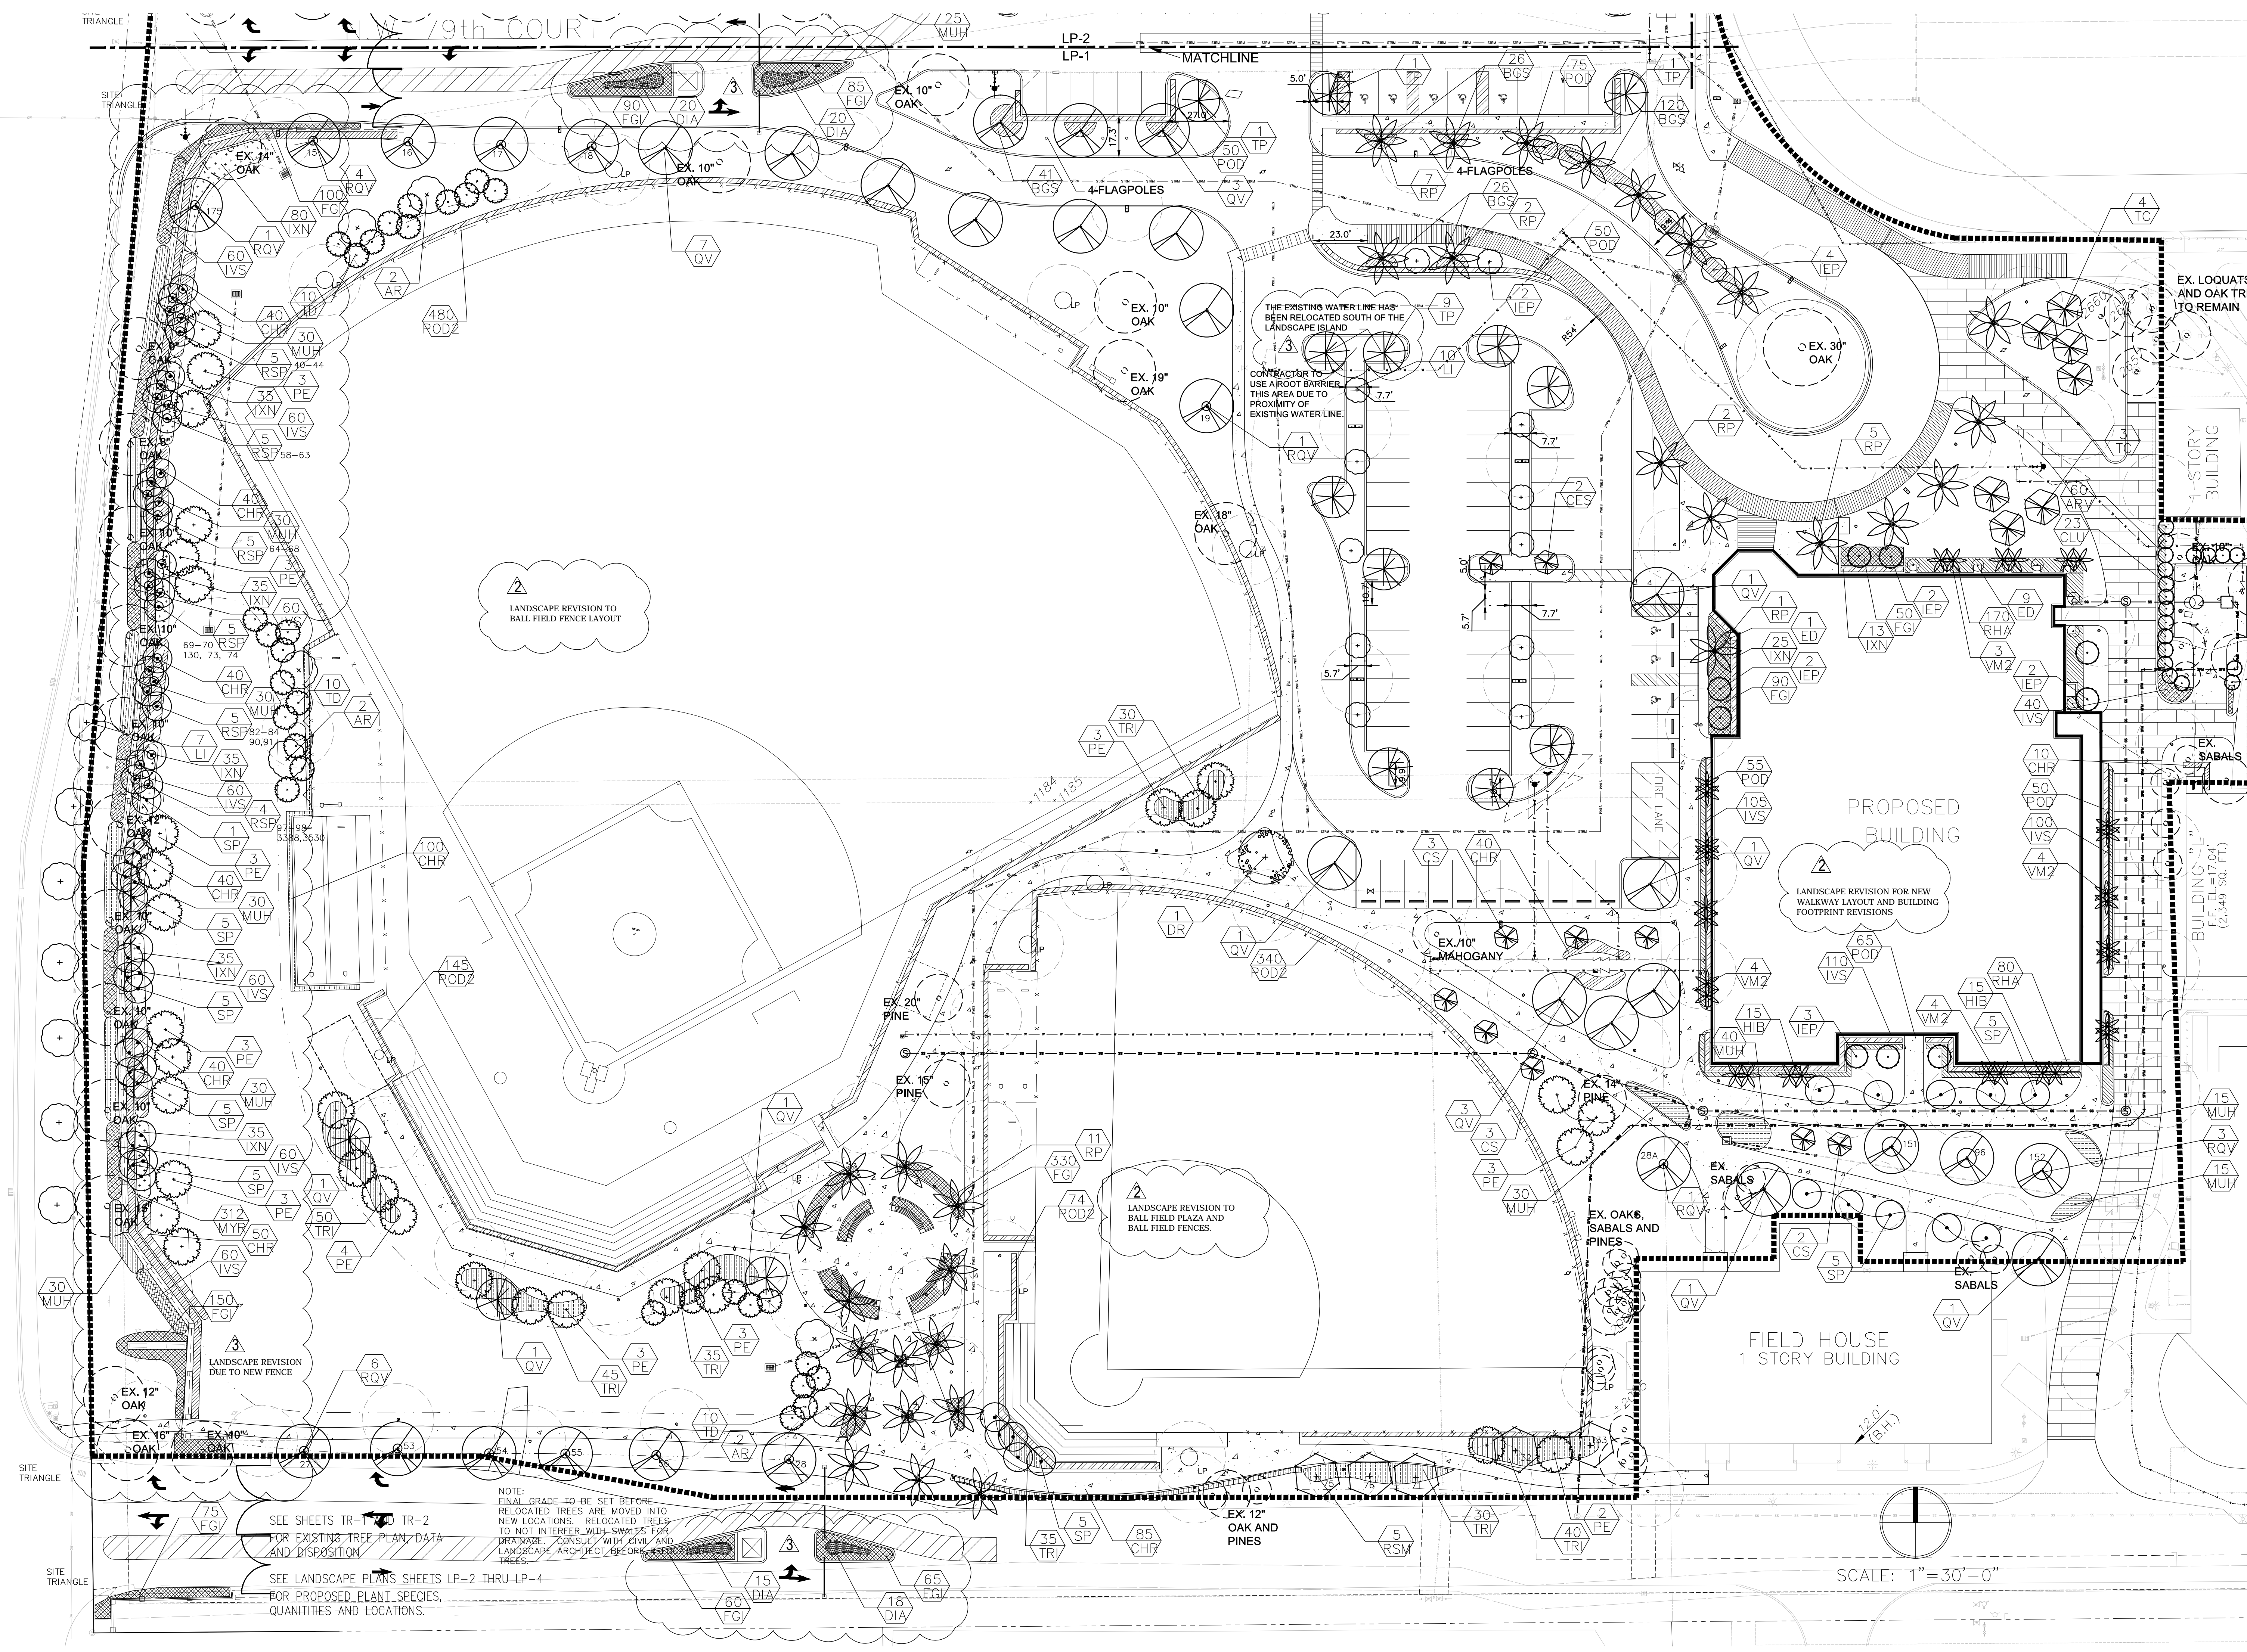

LANDSCAPE REVISION TO BALL FIELD FENCE LAYOUT

LANDSCAPE REVISION FOR NEW WALKWAY LAYOUT AND BUILDING FOOTPRINT REVISIONS

LANDSCAPE REVISION TO BALL FIELD PLAZA AND BALL FIELD FENCES

LANDSCAPE REVISION DUE TO NEW FENCE

NOTE:
 FINAL GRADE TO BE SET BEFORE RELOCATED TREES ARE MOVED INTO NEW LOCATIONS. RELOCATED TREES TO NOT INTERFERE WITH SWALES FOR DRAINAGE. CONSULT WITH CIVIL AND LANDSCAPE ARCHITECT BEFORE RELOCATING TREES.

SEE SHEETS TR-1 AND TR-2 FOR EXISTING TREE PLAN, DATA AND DISPOSITION

SEE LANDSCAPE PLANS SHEETS LP-2 THRU LP-4 FOR PROPOSED PLANT SPECIES, QUANTITIES AND LOCATIONS.

SCALE: 1" = 30'-0"

