


SOUTH ELEVATION (RIGHT)

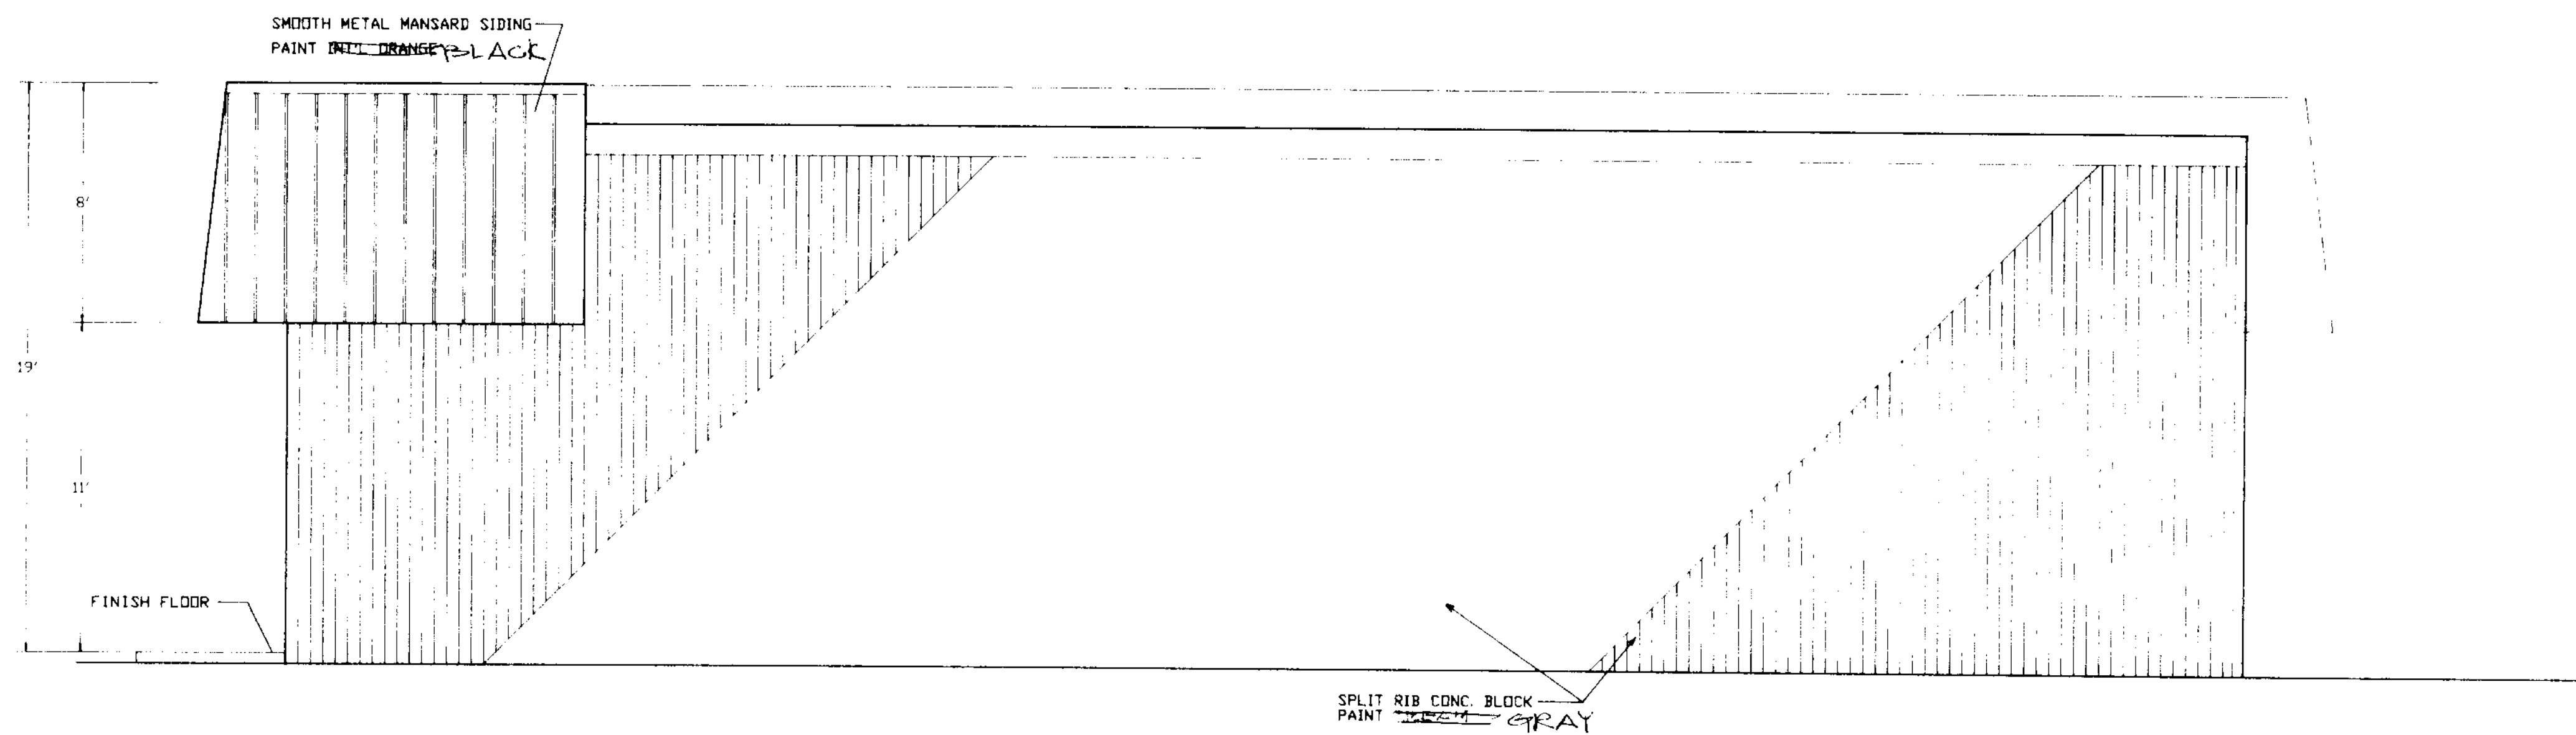


EAST ELEVATION (REAR)

ALL DIMENSIONS UNLESS OTHERWISE INDICATED OR NOTED TO THE CONTRARY SHALL BE IN FEET AND INCHES. DIMENSIONS SHALL BE TO FACE UNLESS OTHERWISE NOTED. THE ARCHITECT ASSUMES NO RESPONSIBILITY FOR THE ACCURACY OF THE INFORMATION PROVIDED BY THE CLIENT OR FOR THE CONSTRUCTION OF THE PROJECT. THE ARCHITECT SHALL BE RESPONSIBLE FOR THE DESIGN AND CONSTRUCTION OF THE PROJECT.

PROPOSED ONE STORY BUILDING FOR
DISCOUNT AUTO PARTS
 COCONUT CREEK
 FLORIDA

retonics associates ■ architects and planners
 6658 NORTHWEST 44TH STREET, SUITE 10100, BOCA RATON, FLORIDA 33433
 (305) 572-8590

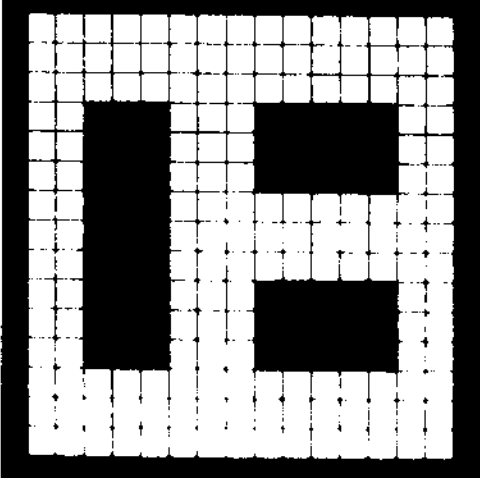

DATE 12/17/85

SCALE 1/4" = 1'-0"

PROJECT NUMBER 29067

SHEET NUMBER A 4

De Kaus
 1.17.85