

Issue:	Date:
SITE PLAN Submittal	03-28-2006
DRC Comments #1	04-27-2006
DRC Comments #2	07-06-2006
Rev. #3 Tree & Plant	07-19-2006
Rev. #4 Final Engin.	12-15-2006
Rev. #5 Final Site App.	01-29-2007
Rev. #6 Admin. App.	06-25-2007
Rev. #7 Admin. App.	08-16-2007



**DORSKY
HODGSON
PARRISH
YUE**

AA 26001261


Architecture
Planning
Interiors
Environmental
Graphics

Cleveland
Fort Lauderdale
Washington DC

Ft. Lauderdale, Florida 33394
Phone (954) 524-8686
Fax (954) 524-8604

SITE PLAN
APPLICANT: **COCONUT CREEK DEVELOPMENT LLC**
Job No.: 200513
Drawn: S.A.
Checked: V.S.
Date: 03-28-06

A 100

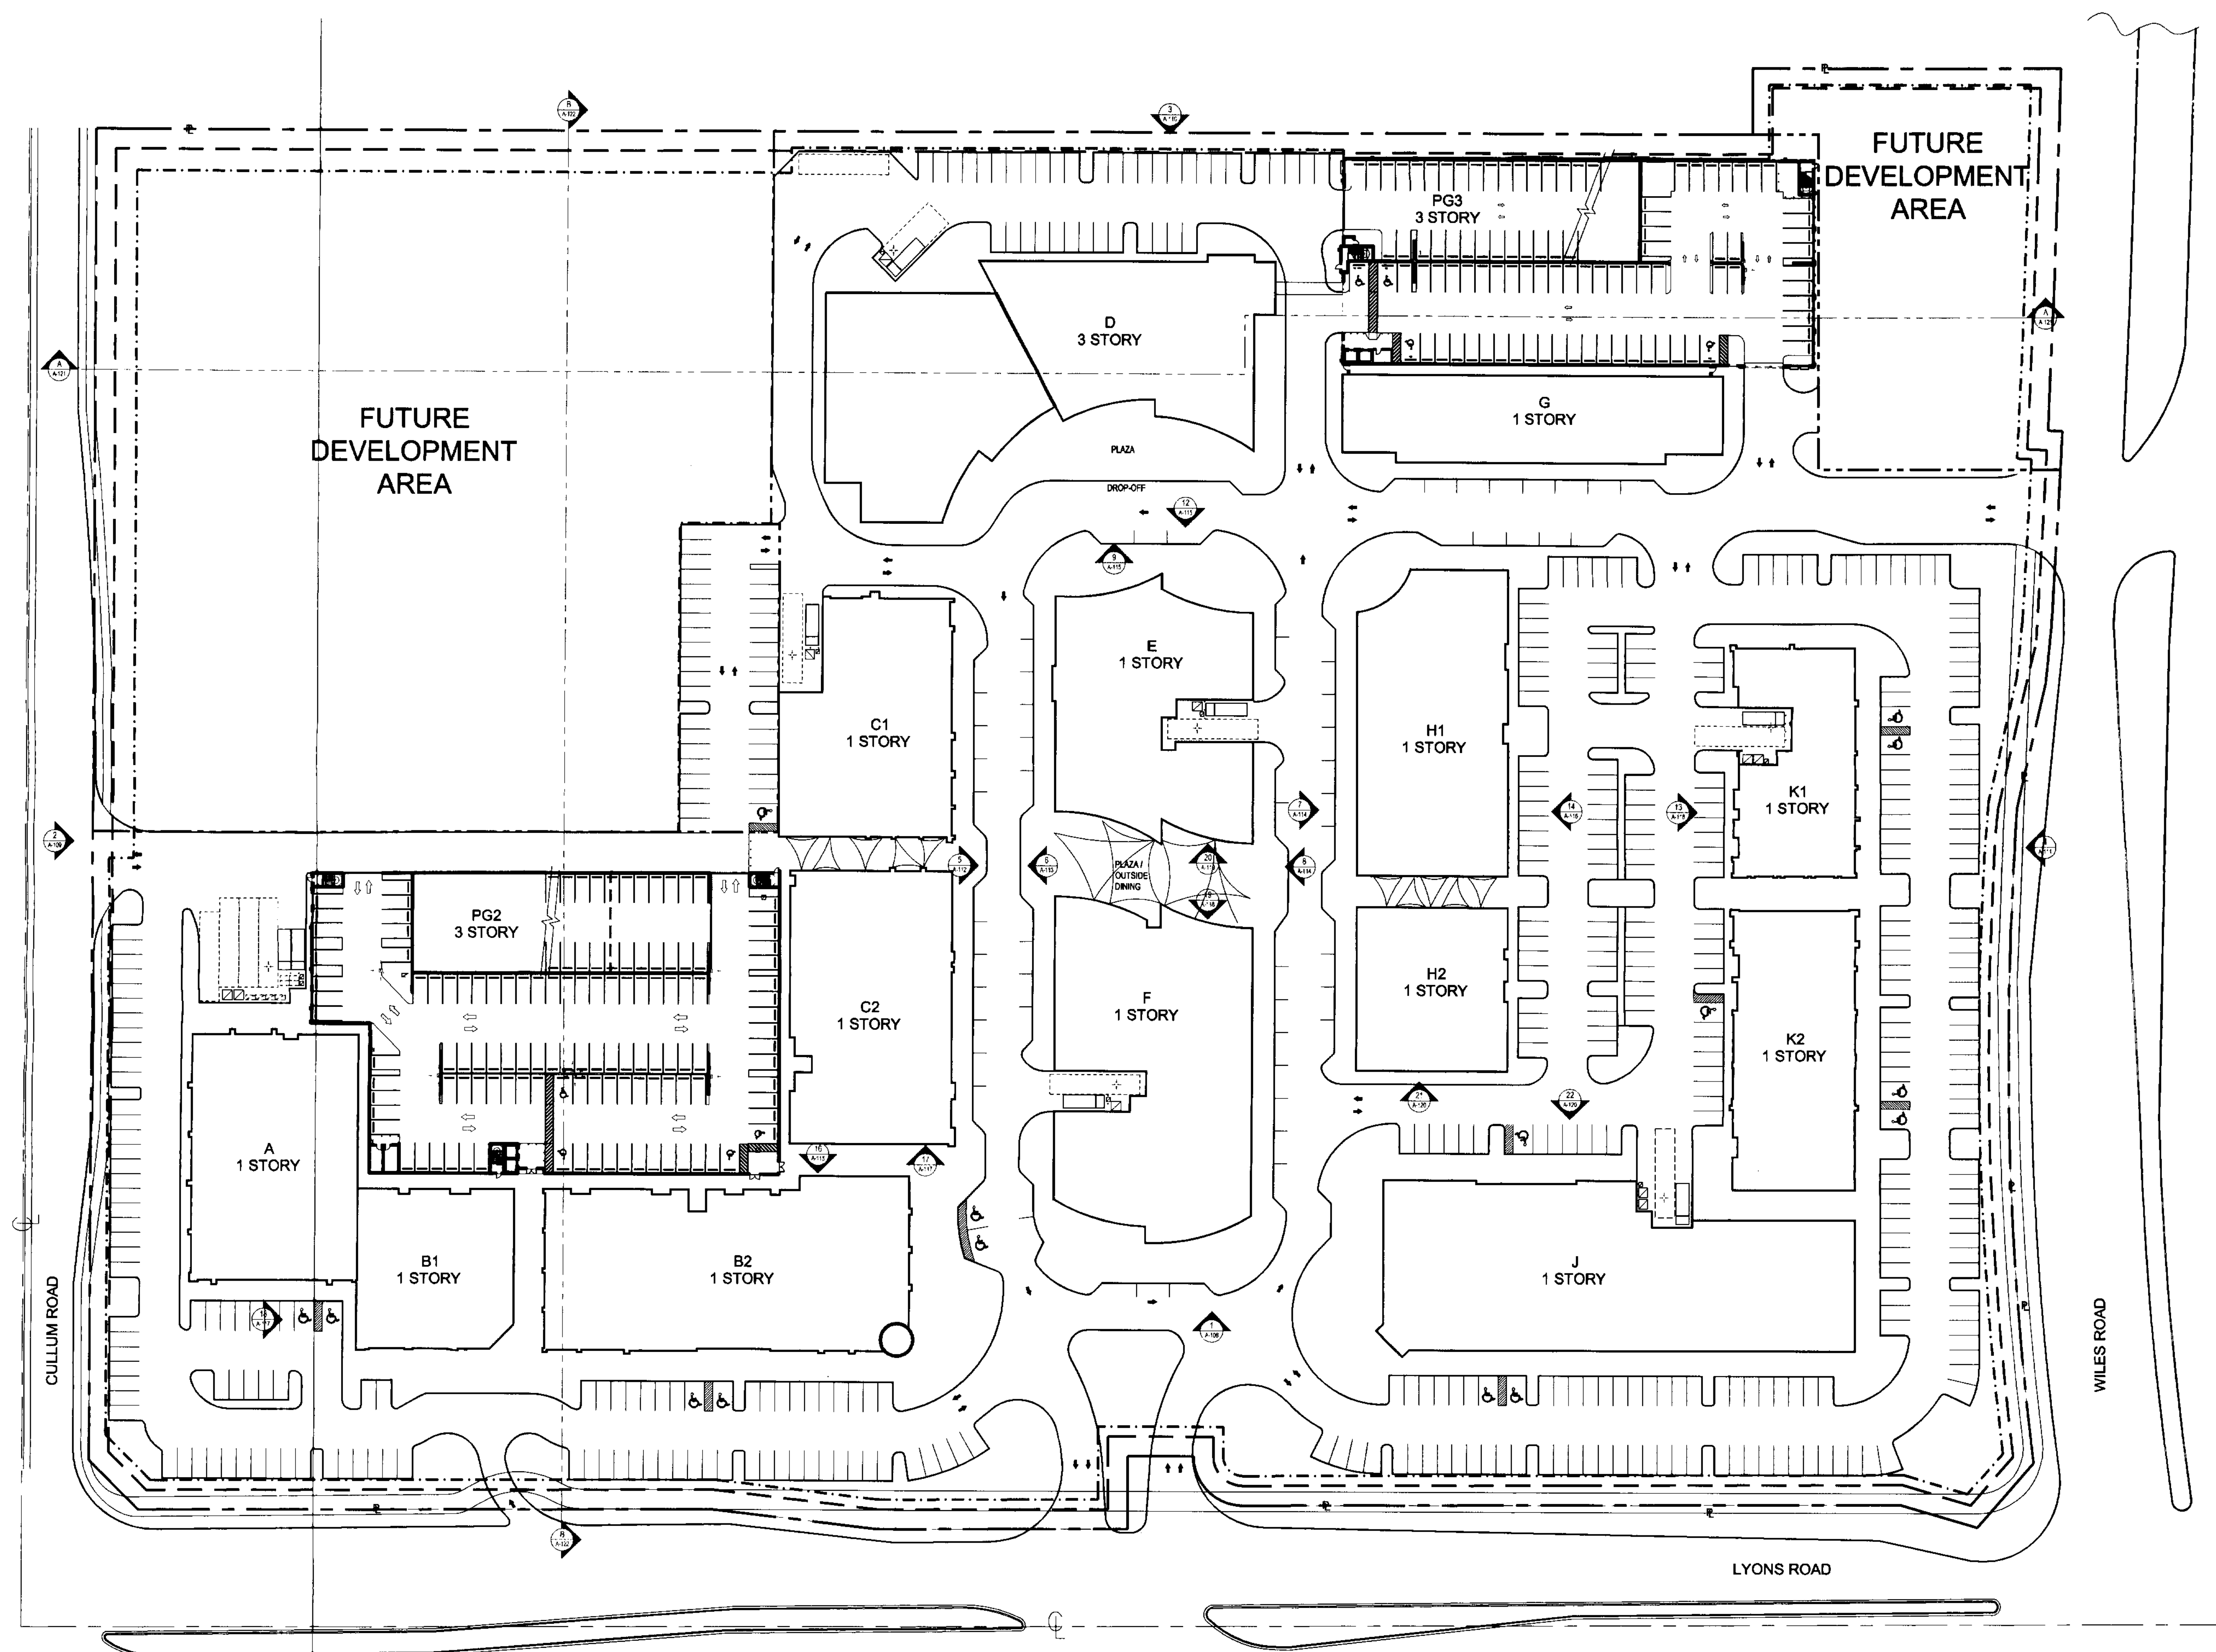

1 OVERALL SITE PLAN
A100
*FOR ROOF ELEVATIONS SEE PLAN A-107
*FOR SITE DATA SEE CIVIL DRAWINGS
1" = 50'