


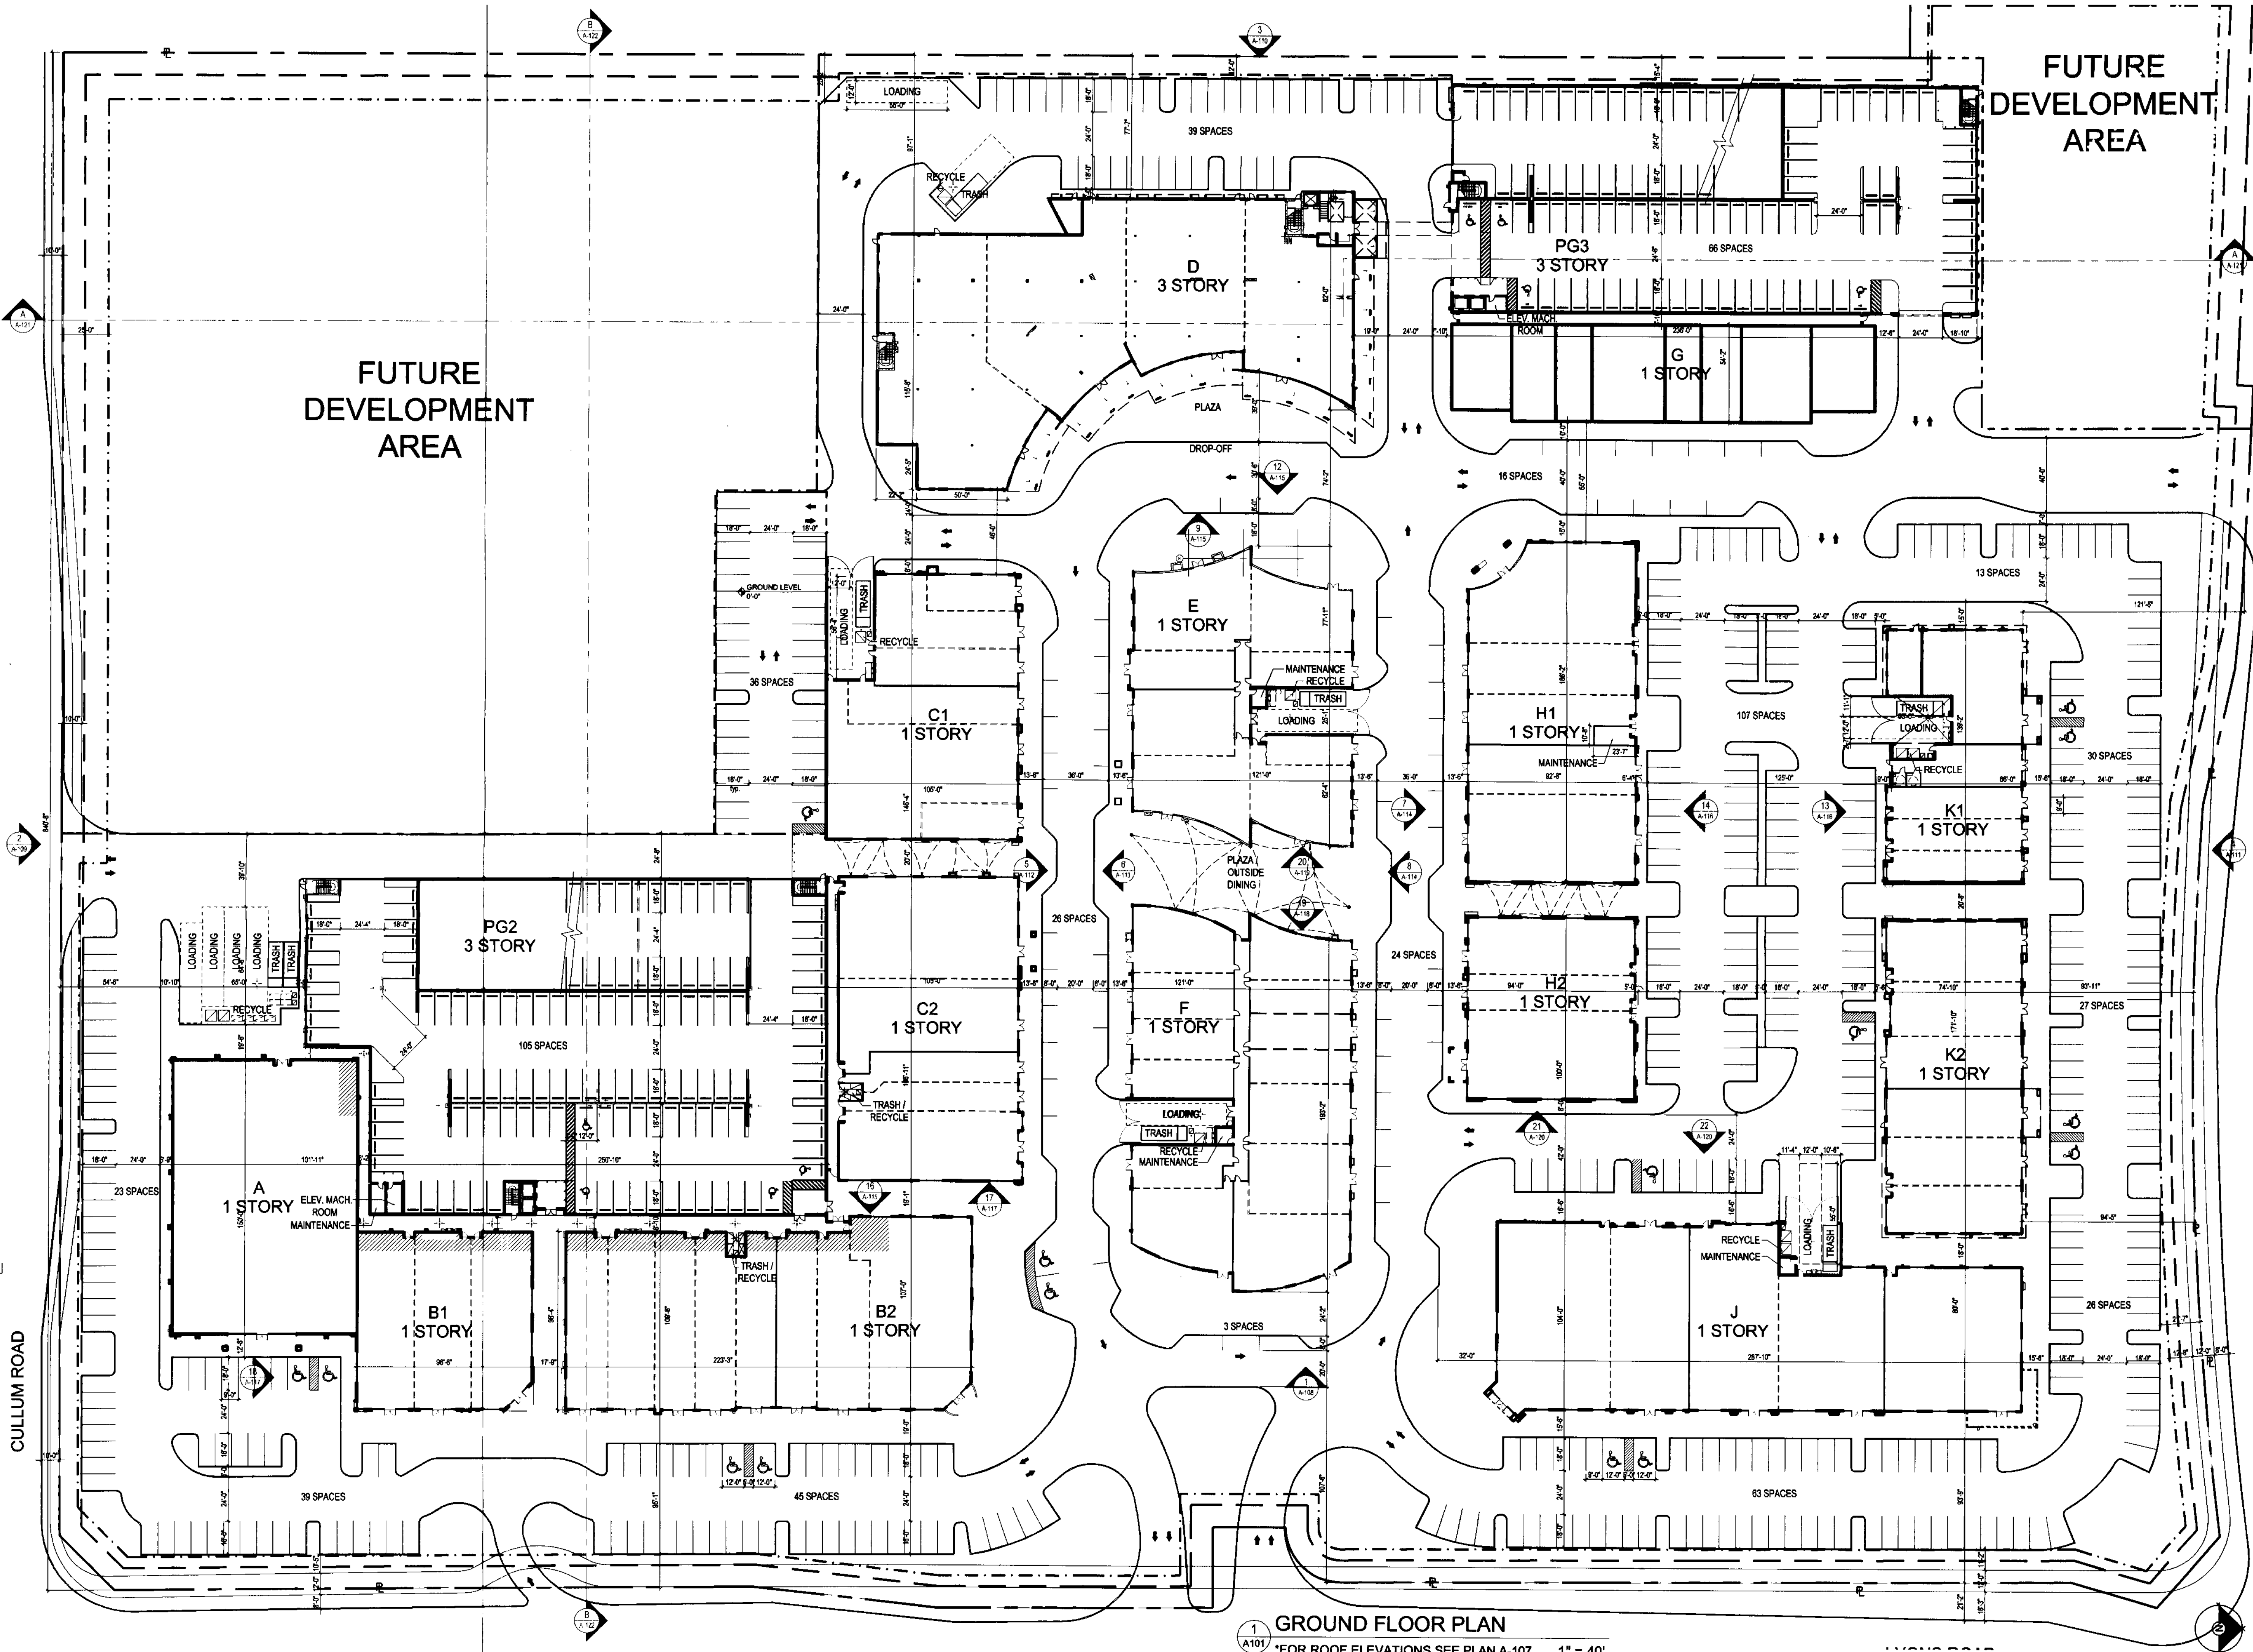

1
A101
GROUND FLOOR PLAN
FOR ROOF ELEVATIONS SEE PLAN A-107 1" = 40'

FUTURE
DEVELOPMENT
AREA

FUTURE
DEVELOPMENT
AREA

CULLUM ROAD

4/16/2007
Regis J. Korba Victor K. Yue
AR 0015112 AR 0013087

Issue: SITE PLAN Submittal 03-28-2006
DRC Comments #1 04-27-2006
DRC Comments #2 07-06-2006
Rev. #3 Tree & Plant 07-19-2006
Rev. #4 Final Engrg. 12-15-2006
Rev. #5 Final Site App. 01-29-2007
Rev. #6 Admin. App. 06-25-2007
Rev. #7 Admin. App. 08-16-2007



**DORSKY
HODGSON
PARRISH
YUE**

AA 26001261

Architecture
Planning
Interiors
Environmental
Graphics

Cleveland
Fort Lauderdale
Washington DC

Ft. Lauderdale, Florida 33394
Phone (954) 524-8686
Fax (954) 524-8604

GROUND FLOOR PLAN
APPLICANT: COCONUT CREEK DEVELOPMENT LLC

Job No.: 2006113
Drawn: S.A.
Checked: V.S.
Date: 03-28-06

Job No.: 2006113
Drawn: S.A.
Checked: V.S.
Date: 03-28-06

ALL RIGHTS RESERVED

A 101