


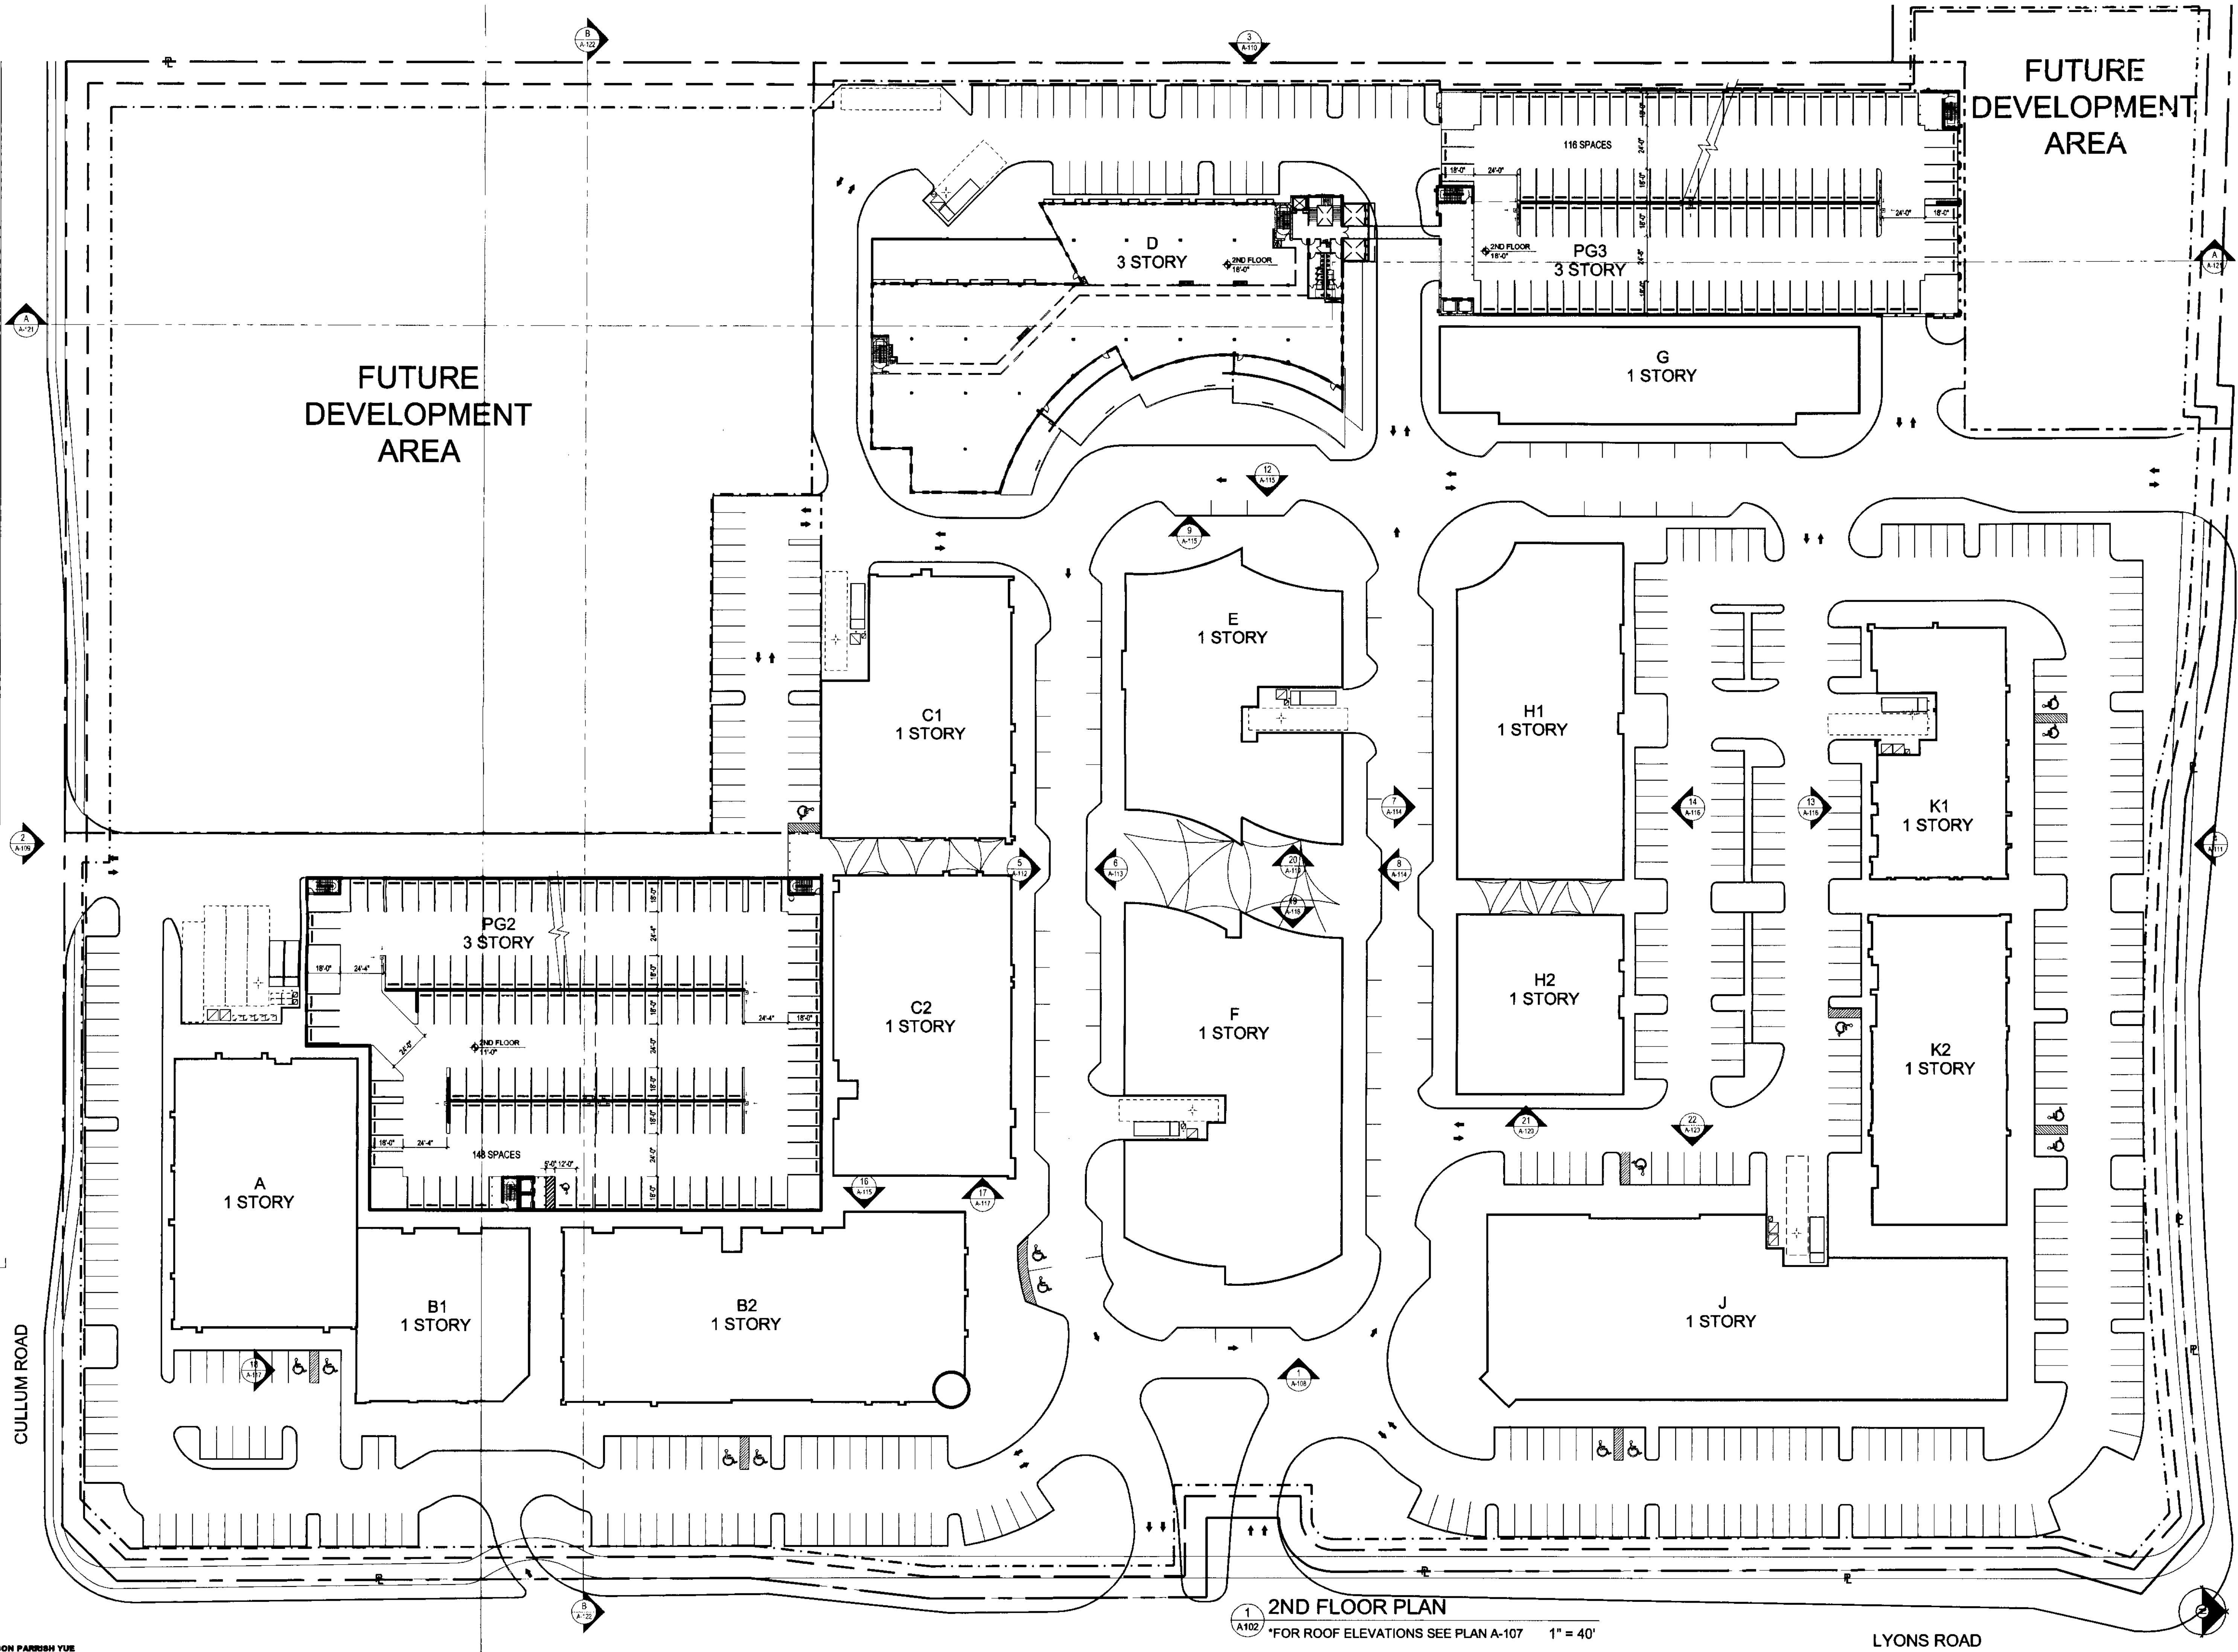

1
A102
2ND FLOOR PLAN
*FOR ROOF ELEVATIONS SEE PLAN A-107 1" = 40'

Issue: SITE PLAN Submittal 03-28-2006
DRC Comments #1 04-27-2006
DRC Comments #2 07-06-2006
Rev. #3 Tree & Plant 07-19-2006
Rev. #4 Final Design 12-15-2006
Rev. #5 Final Site App. 01-29-2007
Rev. #6 Admin. App. 06-25-2007
Rev. #7 Admin. App. 08-16-2007

**DORSKY
HODGSON
PARRISH
YUE**
AA 26001261
Architecture
Planning
Interiors
Environmental
Graphics
Cleveland
Fort Lauderdale
Washington DC

FL Lauderdale, Florida 33394
Phone (954) 524-8686
Fax (954) 524-8604

2ND FLOOR PLAN
APPLICANT: COCONUT CREEK DEVELOPMENT LLC
Job No.: 2006113
Drawn: S.A.
Checked: V.S.
Date: 05-28-06
SOUTH WEST CORNER OF LYONS ROAD AND WILES ROAD, COCONUT CREEK, FLORIDA
ALL RIGHTS RESERVED