


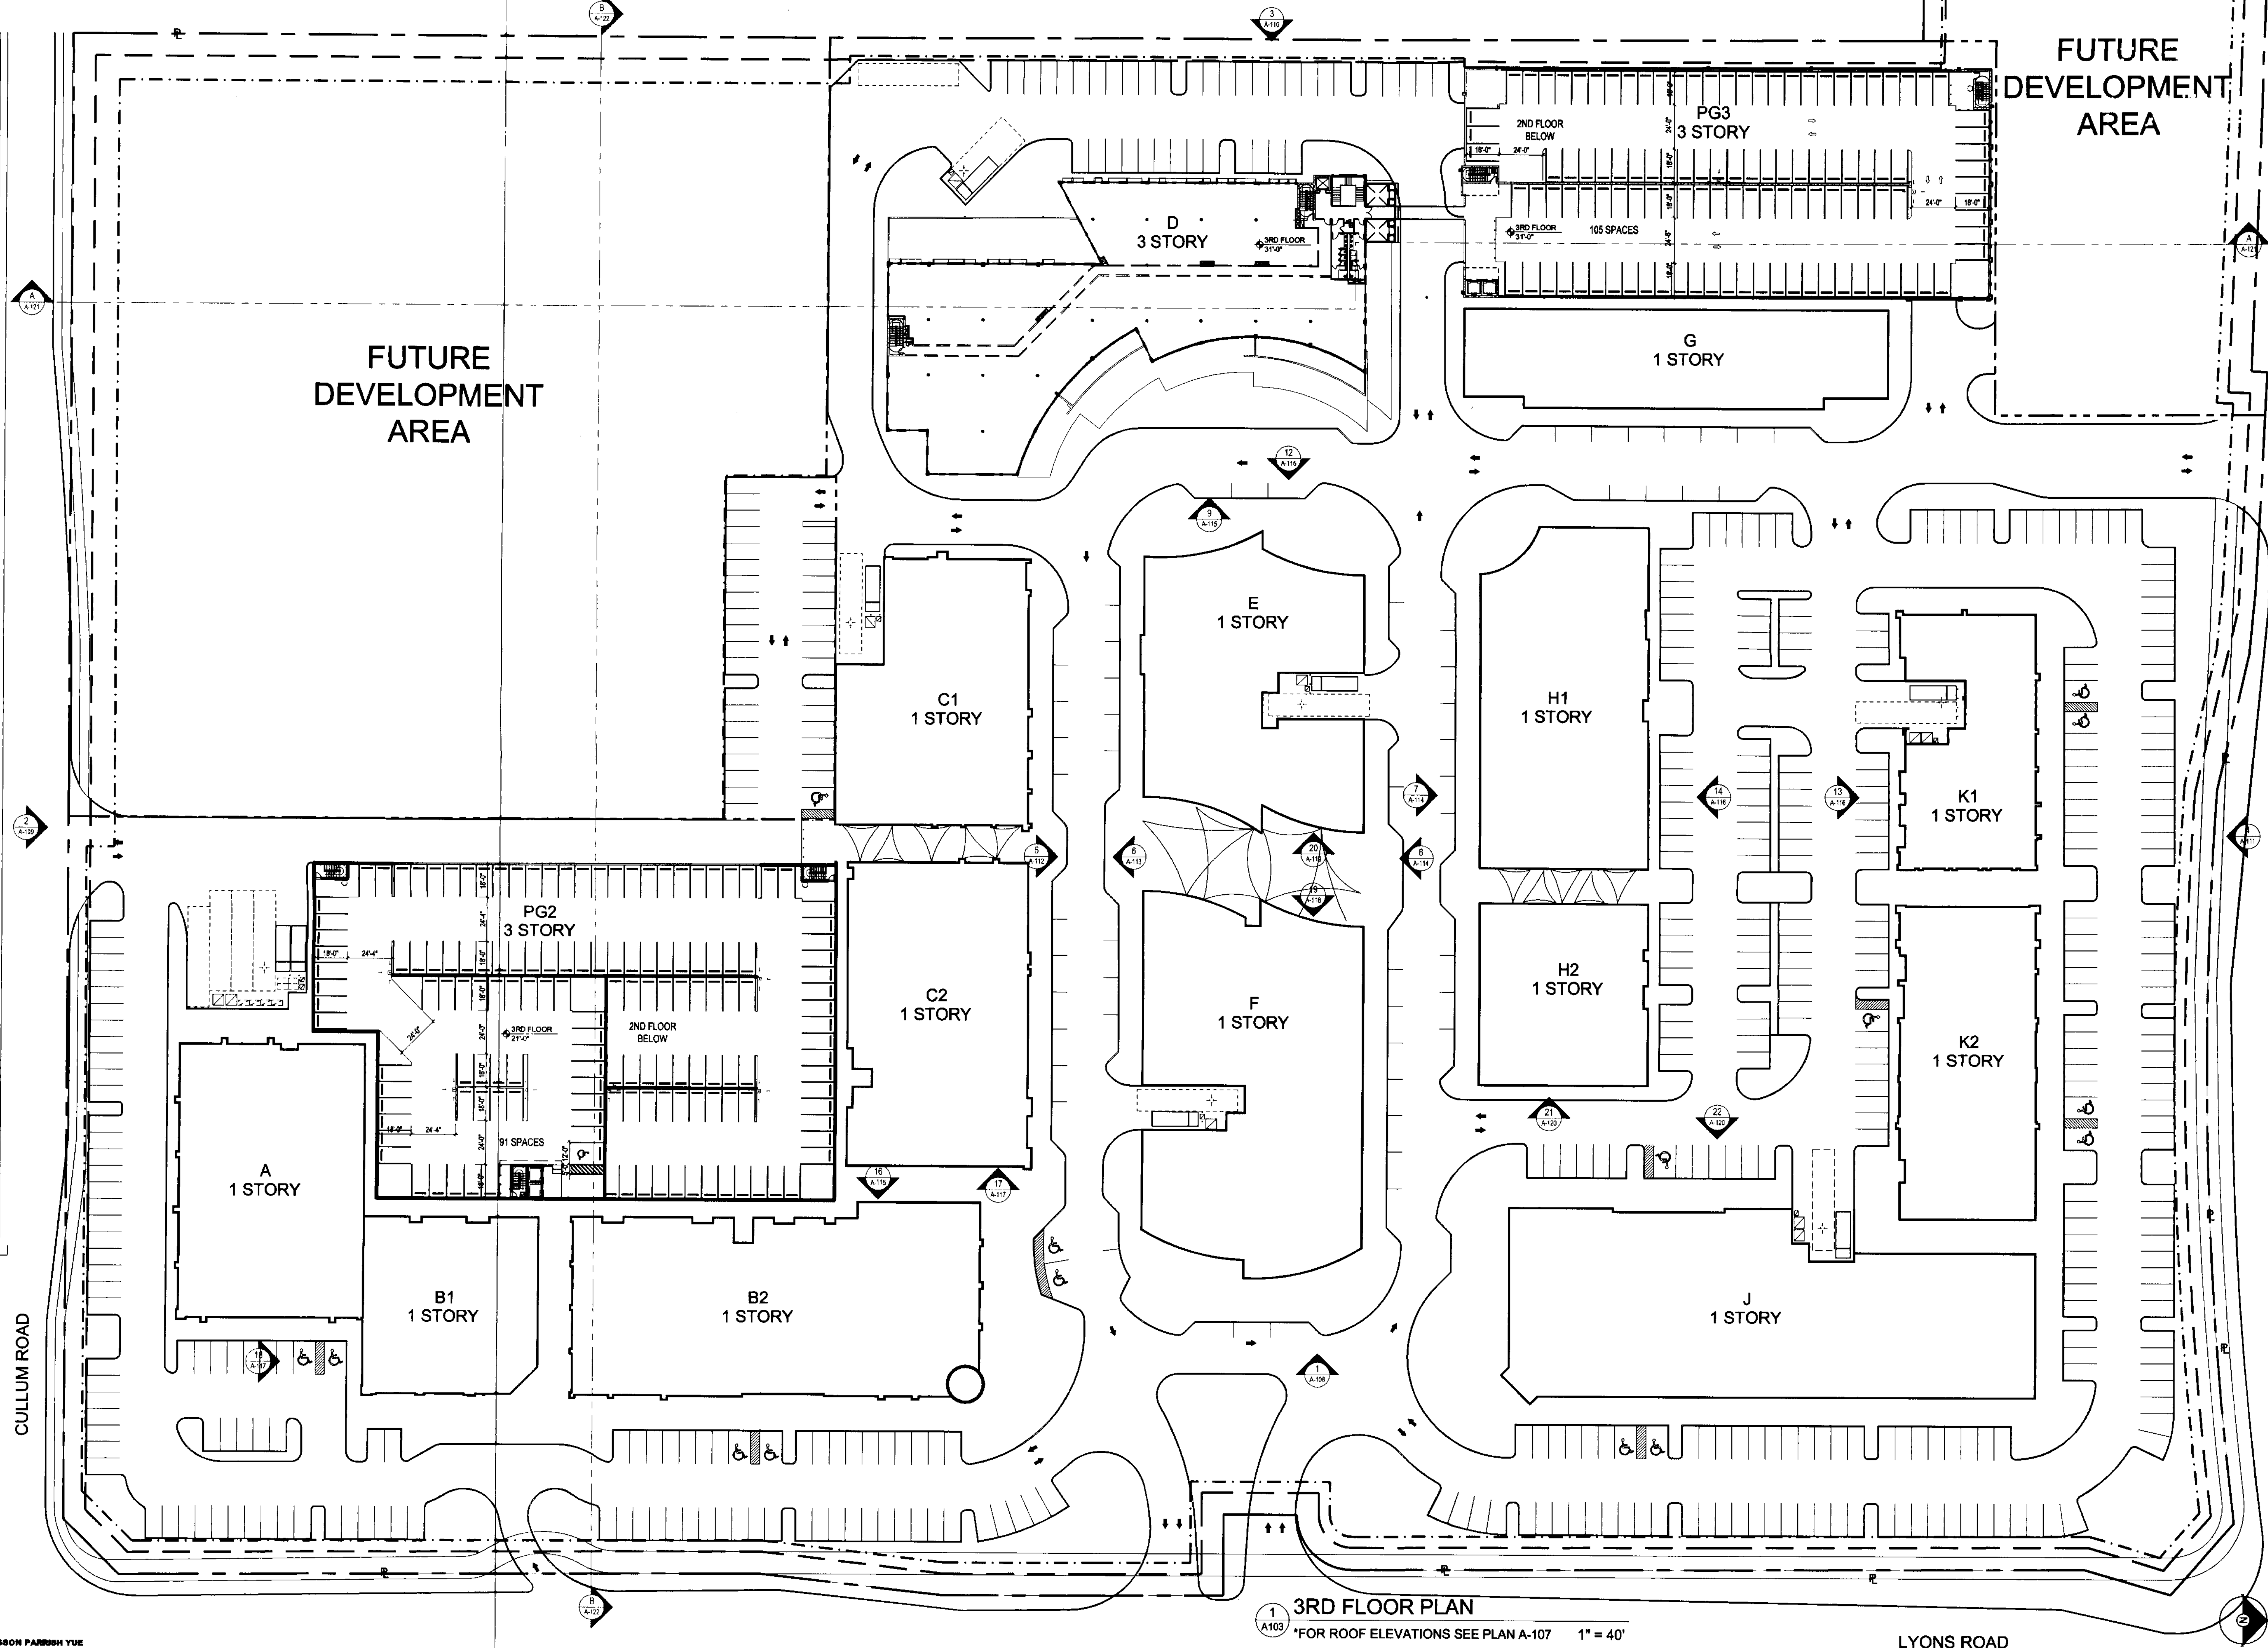

1 3RD FLOOR PLAN
*FOR ROOF ELEVATIONS SEE PLAN A-107 1" = 40'

DATE: 03-28-2006
ISSUE: SITE PLAN SUBMITTAL
DRC COMMENTS #1: 04-27-2006
DRC COMMENTS #2: 07-06-2006
REV. #3 TREE & PLANT: 07-19-2006
REV. #4 FINAL ENGINEERING: 12-15-2006
REV. #5 FINAL SITE APP: 01-29-2007
REV. #6 ADMIN. APP: 06-25-2007
REV. #7 ADMIN. APP: 08-16-2007

DATE: 03-28-2006
ISSUE: SITE PLAN SUBMITTAL
DRC COMMENTS #1: 04-27-2006
DRC COMMENTS #2: 07-06-2006
REV. #3 TREE & PLANT: 07-19-2006
REV. #4 FINAL ENGINEERING: 12-15-2006
REV. #5 FINAL SITE APP: 01-29-2007
REV. #6 ADMIN. APP: 06-25-2007
REV. #7 ADMIN. APP: 08-16-2007



**DORSKY
HODGSON
PARRISH
YUE**

AA 26001261

Architecture
Planning
Interiors
Environmental
Graphics

Cleveland
Fort Lauderdale
Washington DC

Ft. Lauderdale, Florida 33394
Phone (954) 524-8686
Fax (954) 524-8604

3RD FLOOR PLAN
APPLICANT: COCONUT CREEK DEVELOPMENT LLC

Job No.: 2005113
Drawn: S.A.
Checked: V.S.
Date: 03-28-06

ALL RIGHTS RESERVED

A 103

103