

PRINTED ON: 10/26/2007
WITH APPROVED SIGNAGE
PLAN.

Aug 10 2007

Regis J. Korba Victor K. Yue
AR 0015112 AR 0013087

Issue: SITE PLAN Submittal 03-28-2006
Date: 03-28-2006
DRC Comments #1 04-27-2006
DRC Comments #2 07-06-2006
Rev. #3 Tree & Plant 07-19-2006
Rev. #4 Final Engin. 12-15-2006
Rev. #5 Final Site App. 01-29-2007
Rev. #6 Admin. App. 06-25-2007
Rev. #7 Admin. App. 08-16-2007



**DORSKY
HODGSON
PARRISH
YUE**

AA 26001261

Architecture
Planning
Interiors
Environmental
Graphics

Cleveland
Fort Lauderdale
Washington DC

FL Lauderdale, Florida 33394
Phone (954) 524-8686
Fax (954) 524-8604


APPLICANT: COCONUT CREEK DEVELOPMENT LLC

SOUTH WEST CORNER OF LYONS ROAD AND WILES ROAD, COCONUT CREEK, FLORIDA

ELEVATIONS


Job No.: 2005113
Date: 03-28-06
Checked: V/S
Drawn: J.A.

A 110

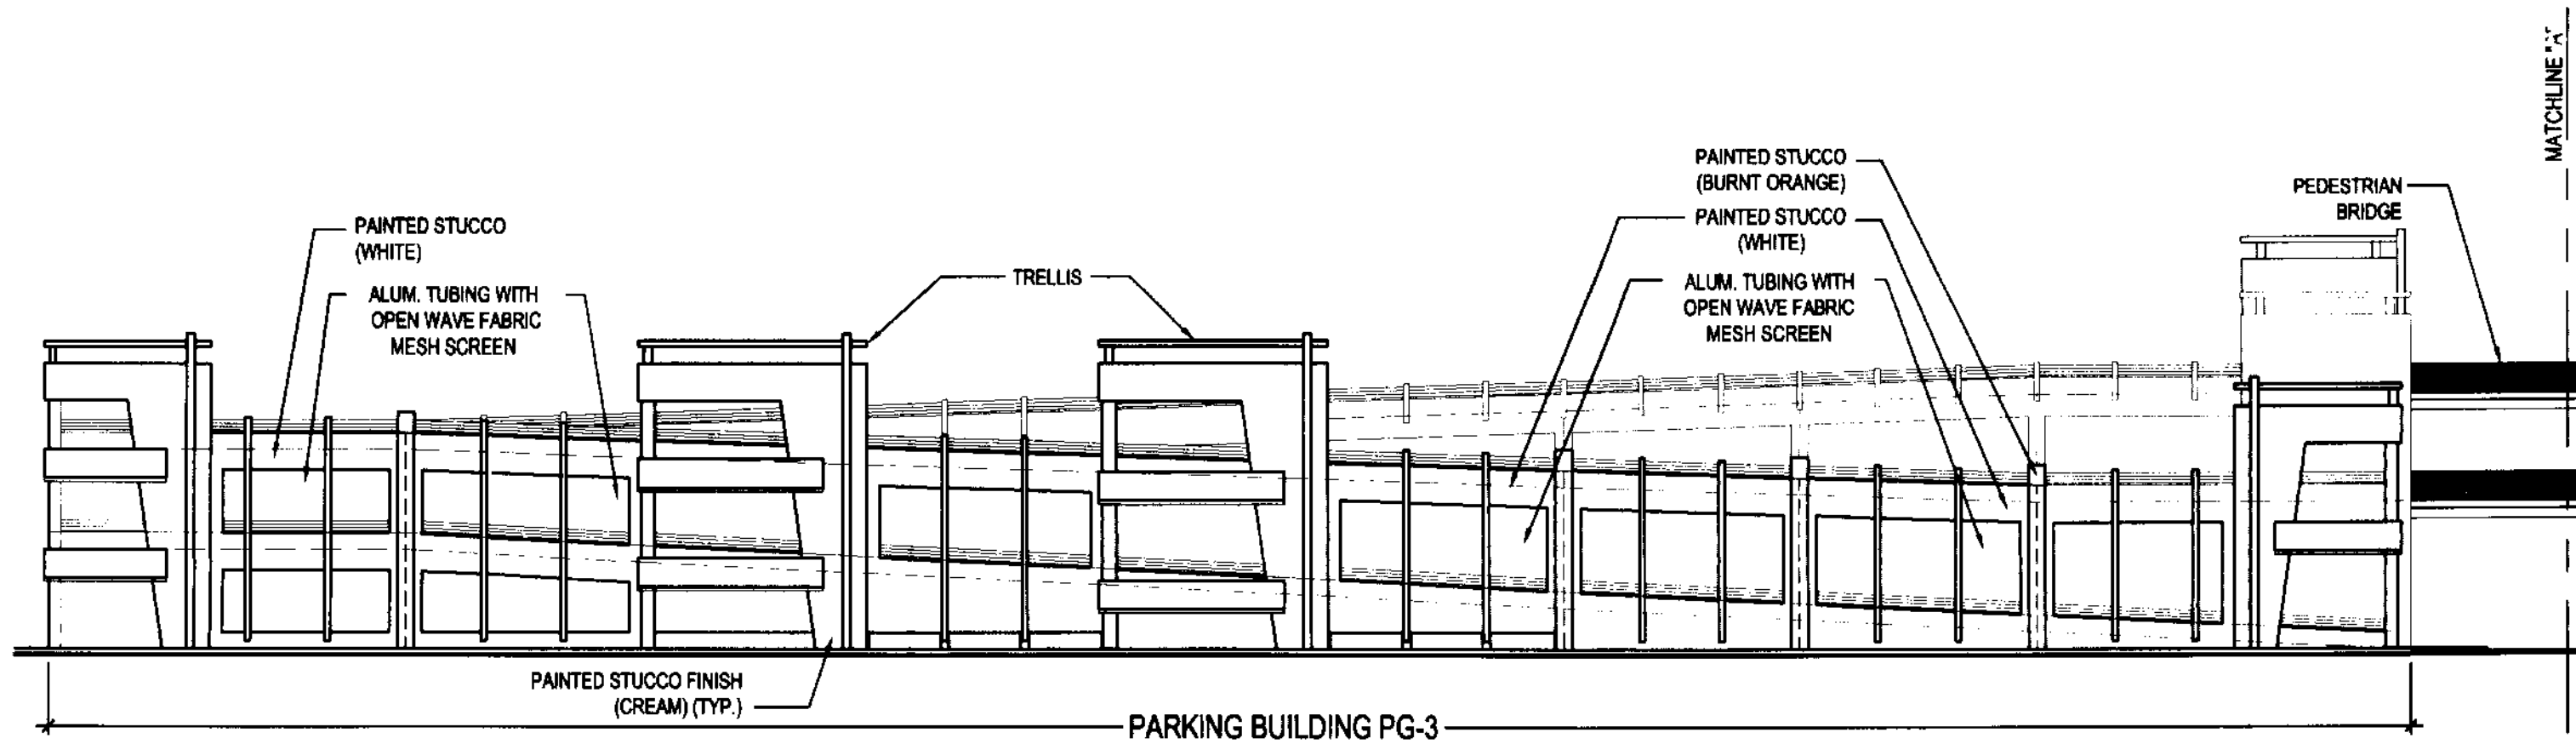


3 WEST ELEVATION
110 BUILDING PG3

1" = 20'

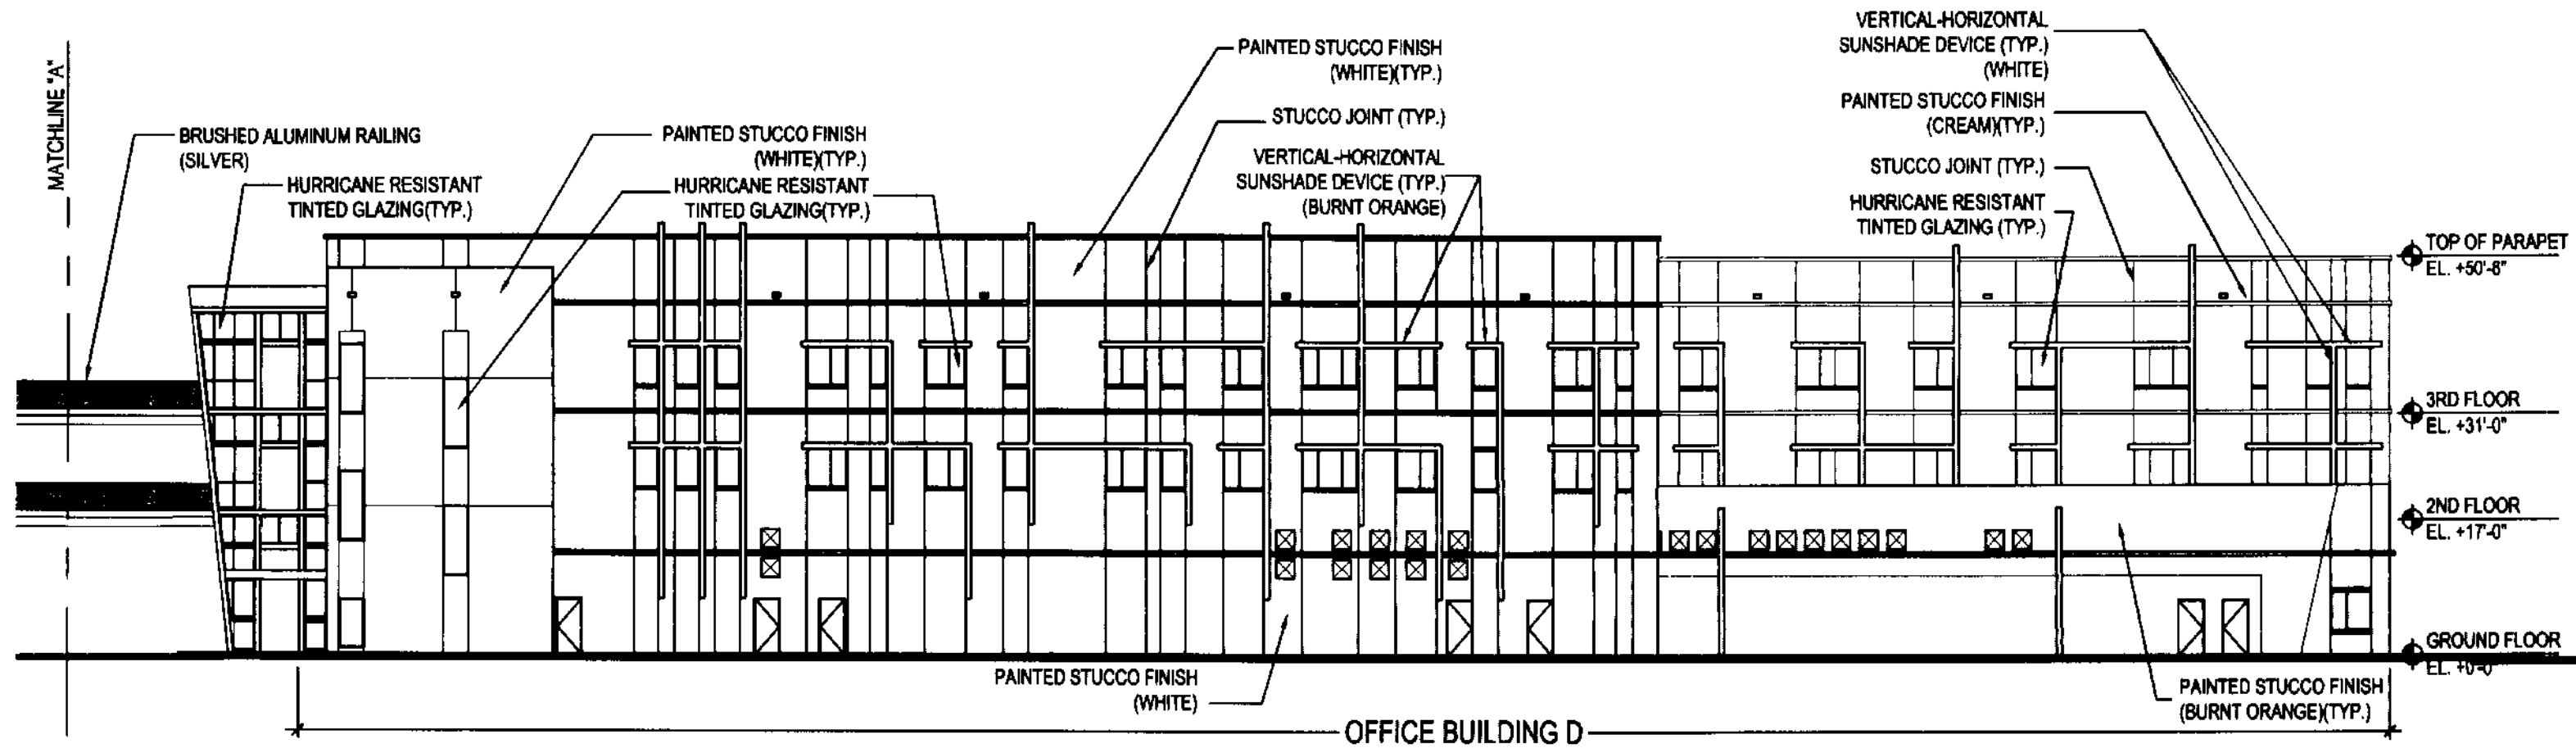


3 WEST ELEVATION (CONT.)
110 BUILDING D

1" = 20'

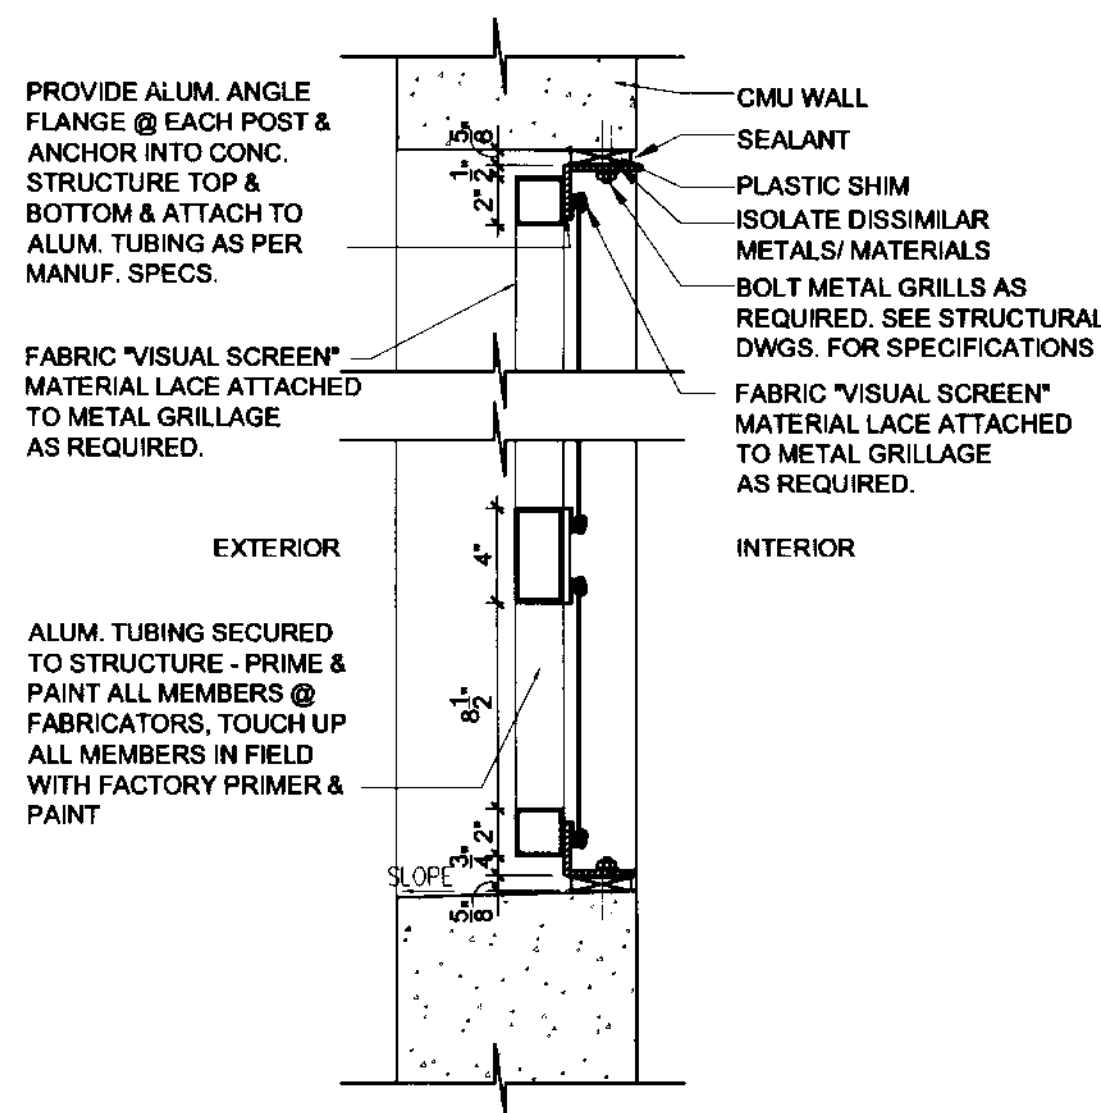

8 SCREEN DETAIL
110

1 1/2" = 1'-0"

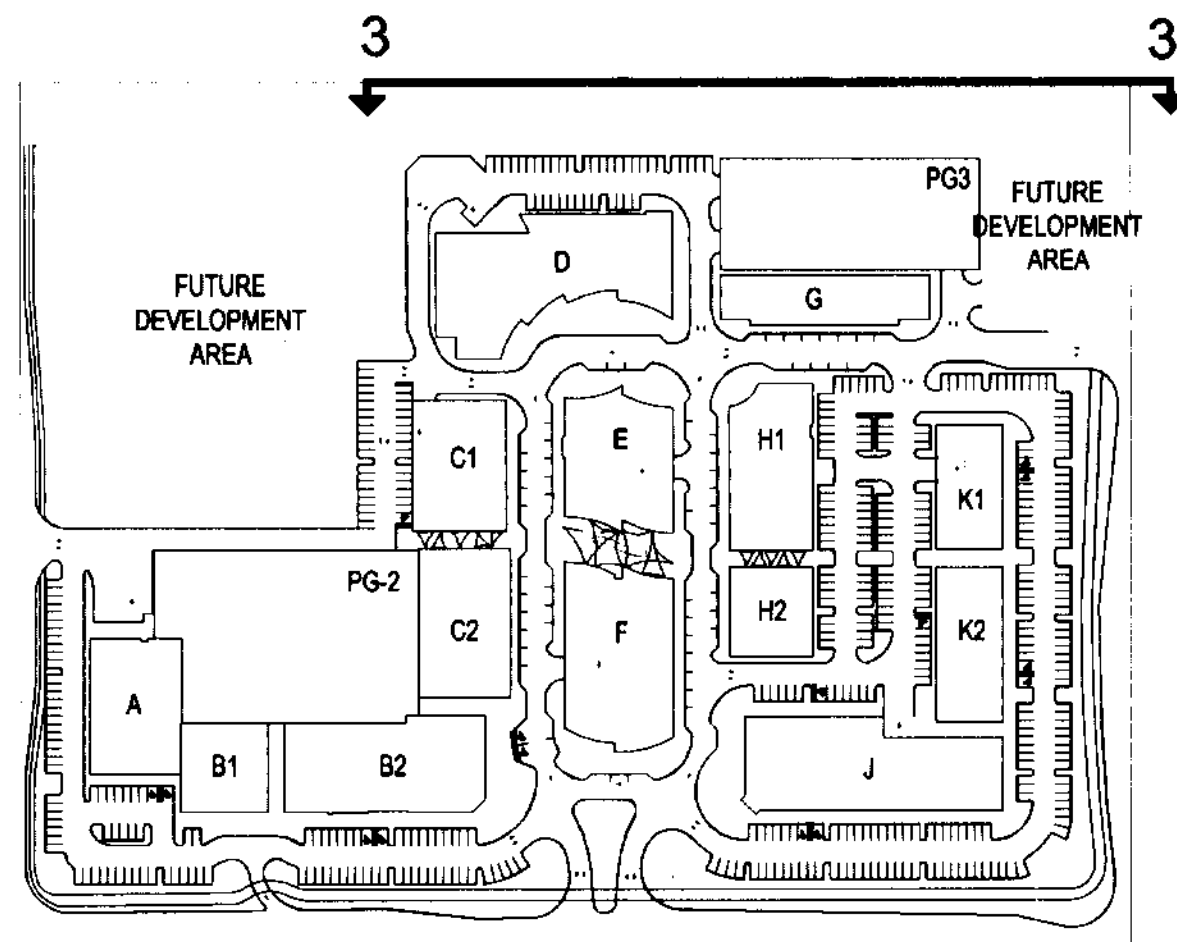

KEY PLAN