

TENANT SIGNS TO COMPLY
WITH APPROVED SIGNAGE
PLAN.

DATE 10/20/2007

Regis J. Korba
AR 0015112

Victor K. Yue
AR 0013087

Issue: SITE PLAN Submittal
DRC Comments #1
DRC Comments #2
Rev. #3 Tree & Plant
Rev. #4 Final Easement
Rev. #5 Final Site App.
Rev. #6 Admin. App.
Rev. #7 Admin. App.

Date: 03-28-2006
04-27-2006
07-06-2006
07-19-2006
12-15-2006
01-29-2007
06-25-2007
08-16-2007



**DORSKY
HODGSON
PARRISH
YUE**

AA 26001261

Architecture
Planning
Interiors
Environmental
Graphics

Cleveland
Fort Lauderdale
Washington DC

FL Lauderdale, Florida 33394
Phone (954) 524-8686
Fax (954) 524-8604

COCONUT CREEK DEVELOPMENT LLC

SOUTH WEST CORNER OF LYONS ROAD AND WILES ROAD, COCONUT CREEK, FLORIDA

ALL RIGHTS RESERVED

ELEVATIONS

APPLICANT:

COCONUT CREEK DEVELOPMENT LLC


Job No.: 2006113

Drawn: J.A.


Checked: V.S.

Date: 03-28-06


A 111

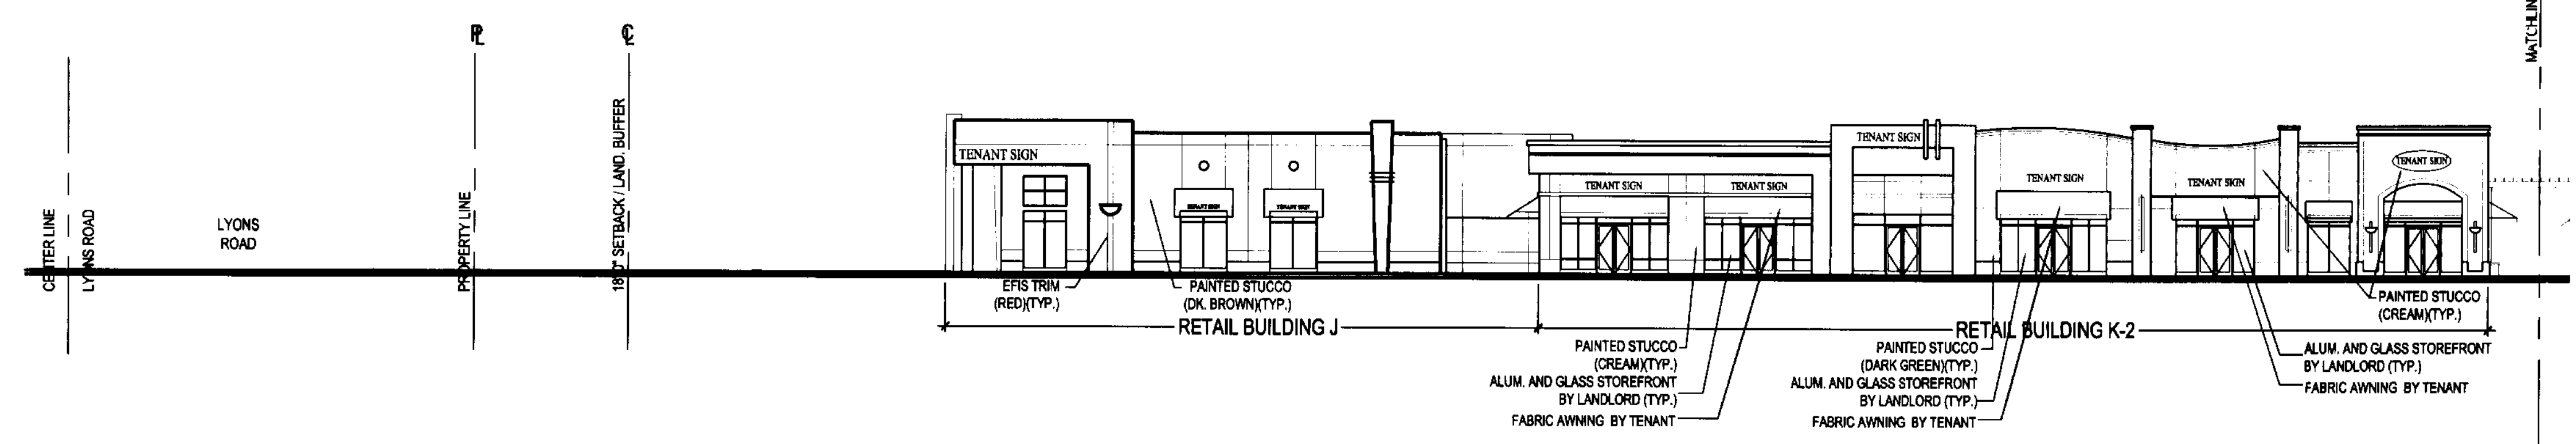

NORTH ELEVATION
BUILDING J, K2
1" = 20'

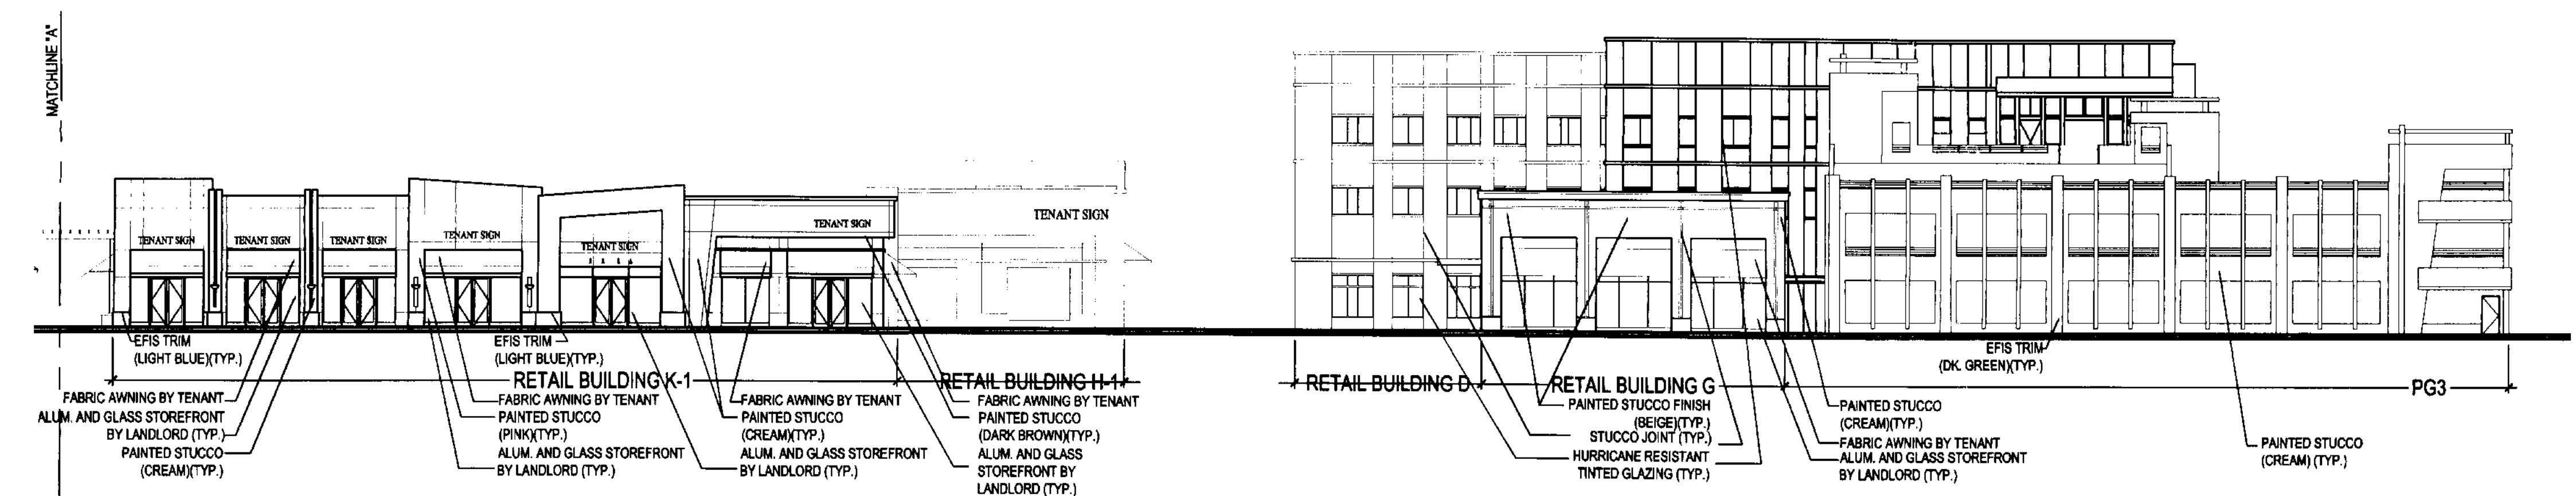

NORTH ELEVATION (CONT.)
BUILDING K1, G
1" = 20'

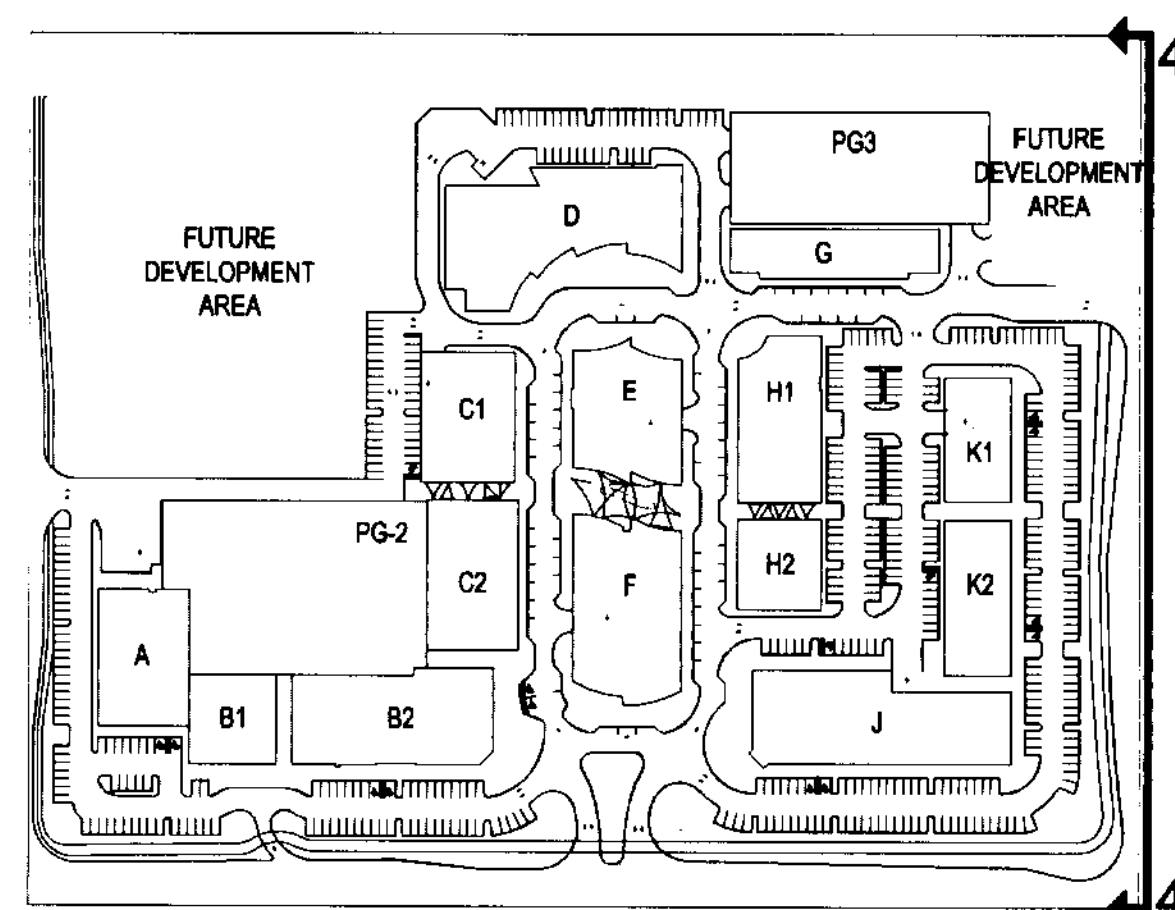

KEY PLAN